

\\bfs1241\jobs5\636900\0000\ProjDevelopment\Design\Drawings\6369P101.dwg Daniel Isaacson Plot-9/15/2022 1:12 PM Save:9/15/2022 9:25 AM

PROJECT	DESIGNATION
1801932	1801932
CONTRACT	BRIDGE FILE
B-41843	

KIN PROJECT INFORMATION	
DESIGNATION	PROJECT DESCRIPTION
1900842	New Bridge Over CSX RxR, Terre Haute

INDIANA DEPARTMENT OF TRANSPORTATION




ROAD PLANS

13th St. & 8th Ave. Over CSX RxR

PROJECT NO. 1801932 P.E.
1801932 R/W
1801932 CONSTR.

NEW BRIDGE AND ROAD RECONSTRUCTION BUILT ON 8TH AVENUE AND 13TH STREET OVER CSX RAILROAD.
PROJECT IS LOCATED WITHIN THE CITY LIMITS OF TERRE HAUTE, INDIANA IN THE NORTHEAST SECTION OF
THE CITY. PROJECT IS LOCATED IN SECTION 15, TOWNSHIP 12 NORTH, RANGE 9 WEST TERRE HAUTE, VIGO
COUNTY, INDIANA

TRAFFIC DATA	8TH AVENUE	13TH STREET	PLUM STREET
A.A.D.T. (2022)	5109 V.P.D.	7190 V.P.D.	100 V.P.D.
A.A.D.T. (2042)	9249 V.P.D.	11820 V.P.D.	100 V.P.D.
D.H.V. (2042)	834 V.P.H.	1096 V.P.H.	15 V.P.H.
DIRECTIONAL DISTRIBUTION	52 EB %	50 %	50 %
TRUCKS	1.8 % A.A.D.T. 1.6 % D.H.V.	2.5 % A.A.D.T. 2.4 % D.H.V.	2 % A.A.D.T. 2 % D.H.V.
DESIGN DATA			
DESIGN SPEED	30 MPH	30 MPH	20 MPH
PROJECT DESIGN CRITERIA	RECONSTRUCTION (NON - FREEWAY)	RECONSTRUCTION (NON - FREEWAY)	RECONSTRUCTION (NON - FREEWAY)
FUNCTIONAL CLASSIFICATION	LOCAL AGENCY COLLECTOR	MINOR ARTERIAL	LOCAL STREET
RURAL/URBAN	URBAN BUILT UP	URBAN BUILT UP	URBAN BUILT UP
TERRAIN	LEVEL	LEVEL	LEVEL
ACCESS CONTROL	NONE	NONE	NONE

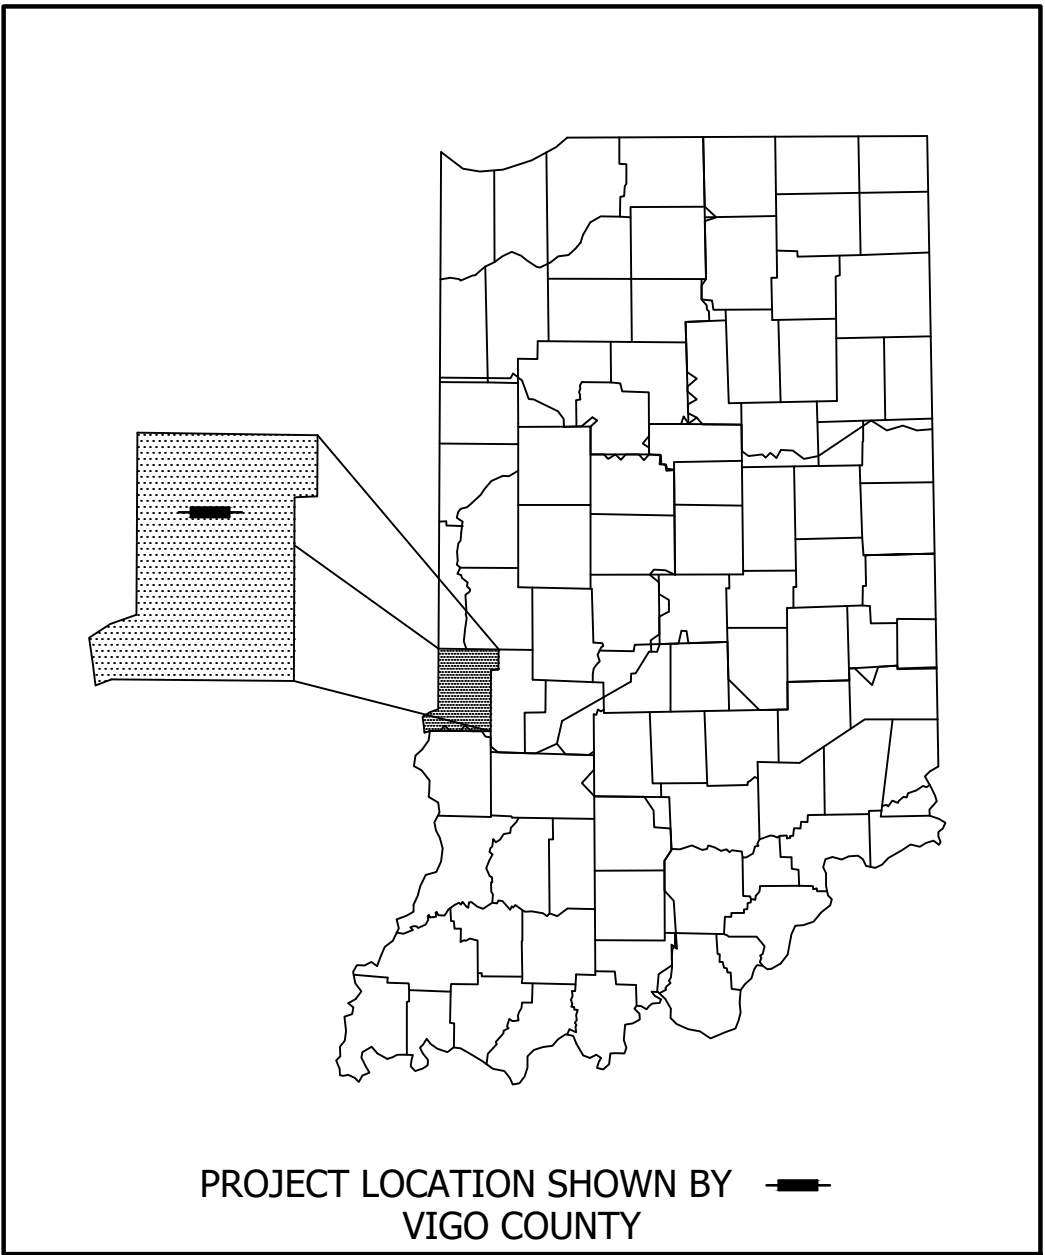

BEGIN:	LATITUDE: 39°29'05"N	LONGITUDE: 87°23'59"W
END:	LATITUDE: 39°29'05"N	LONGITUDE: 87°23'41"W


GROSS LENGTH:	0.518 MI.
NET LENGTH:	0.496 MI.
MAX. GRADE:	7.70 %

HUC: 05120111050060

BEGIN PROJECT
P.O.T. Sta. 15+20.00 "A"

Bridge Over CSX RxR
Des. #1900842
Vigo Co. Bridge 342


BEGIN CONSTRUCTION
P.O.T. Sta. 55+65.00 "B"

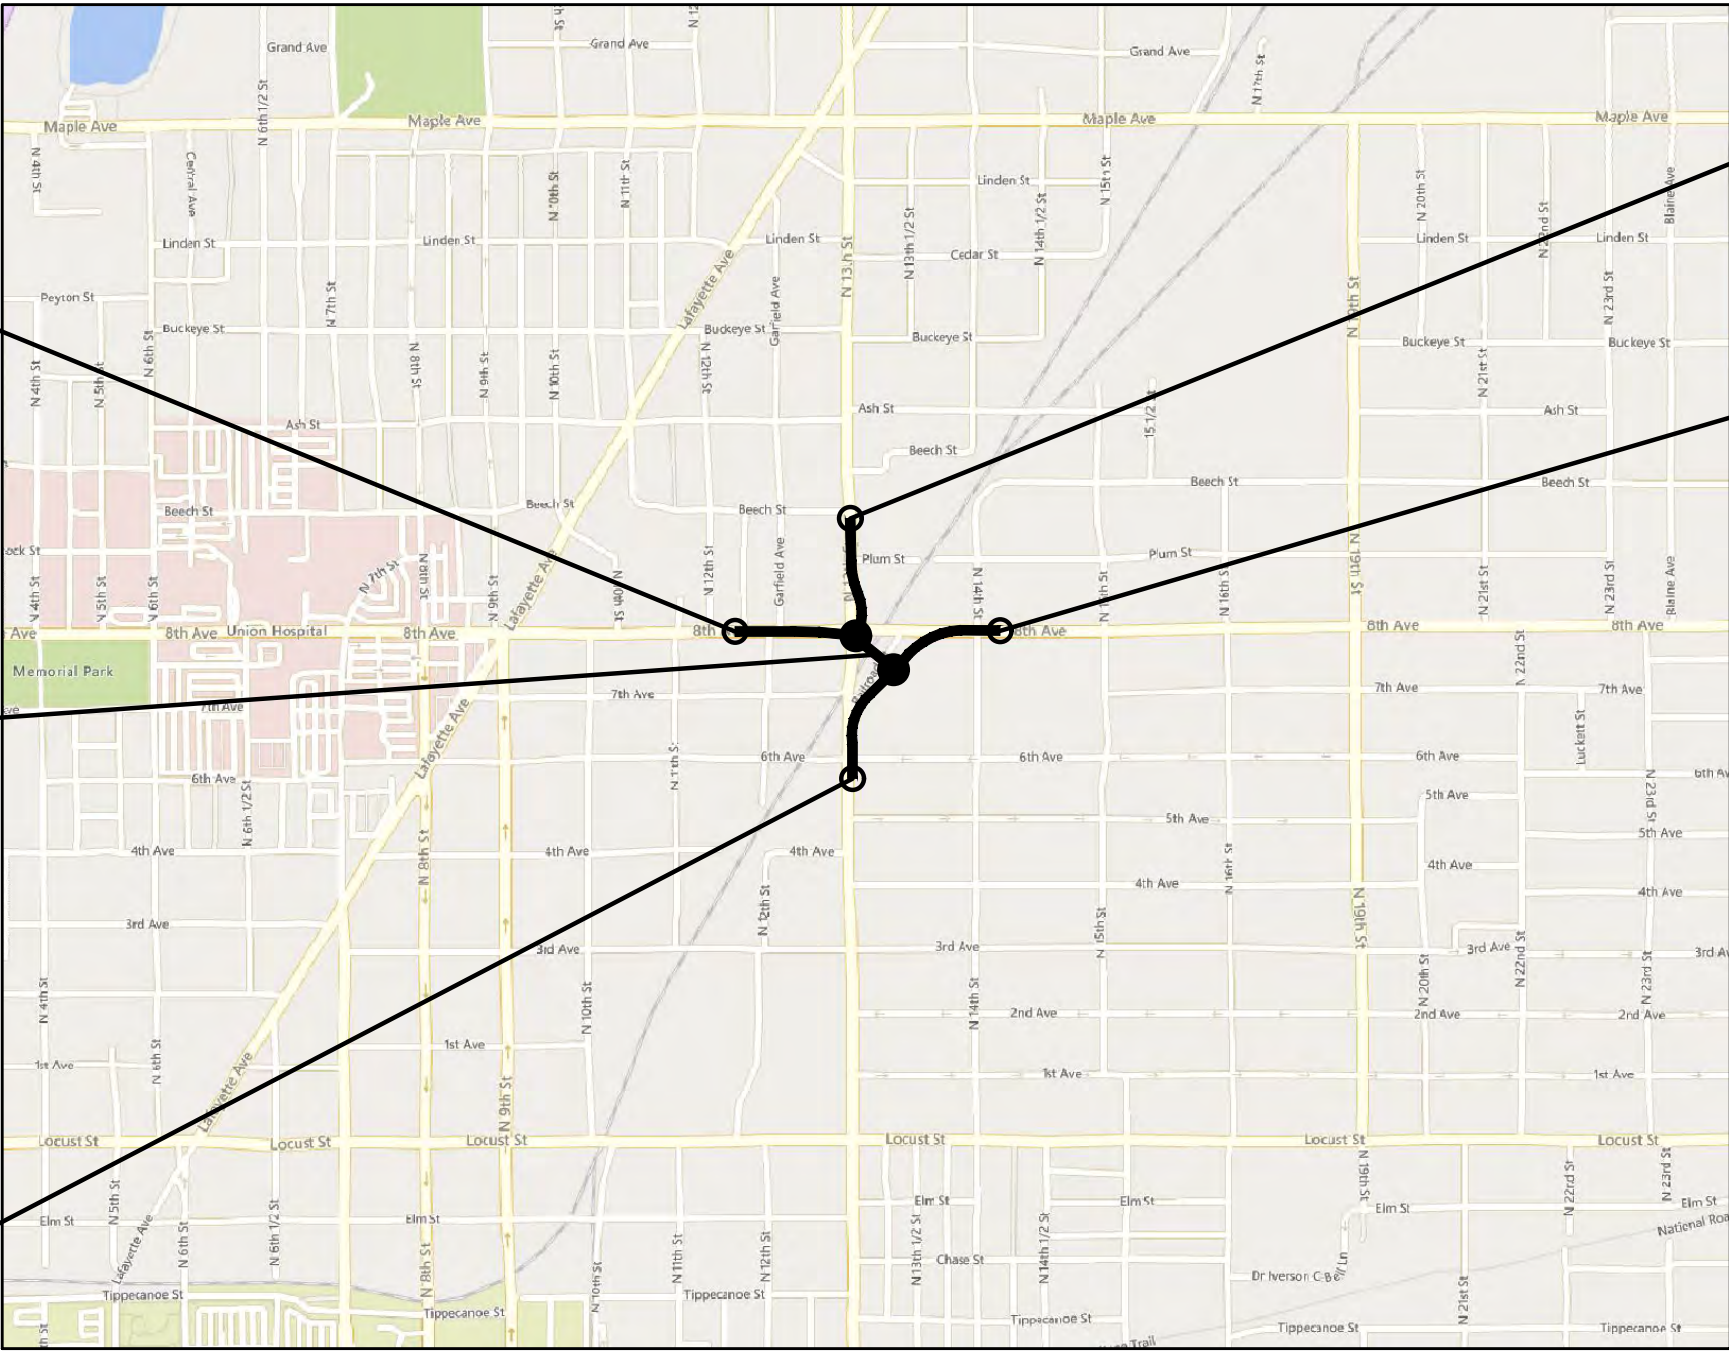

VICINITY MAP
VIGO COUNTY

END CONSTRUCTION
P.O.T. Sta. 69+20.00 "B"

END PROJECT
P.O.T. Sta. 29+00.00 "A"

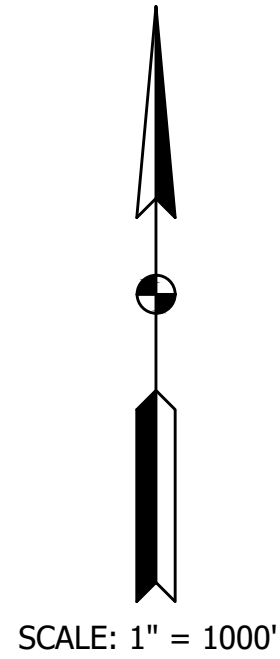

FULL SIZE PLANS HAVE BEEN PREPARED USING STANDARD ENGINEERING SCALES.
REDUCED SIZED PLANS WILL NOT CONFORM TO STANDARD SCALES.


INDIANA DEPARTMENT OF TRANSPORTATION STANDARD
SPECIFICATIONS DATED 2022 TO BE USED WITH THESE PLANS.

PLANS PREPARED BY:	Butler Fairman and Seufert Inc.	(317)713-4615
		PHONE
CERTIFIED BY:		DATE
APPROVED FOR LETTING:	INDIANA DEPARTMENT OF TRANSPORTATION	DATE

BRIDGE FILE	
DESIGNATION	
1801932	
SURVEY BOOK	SHEET
N/A	1 OF 121
CONTRACT	PROJECT
B-41843	1801932

BFS NO. 6369


\\bfsr1241\jobs5\636900.0000\ProjDevelopment\Design\Drawings\6369P201.dwg Daniel Isaacs Plot:9/20/2022 2:32 PM Save:9/20/2022 2:32 PM

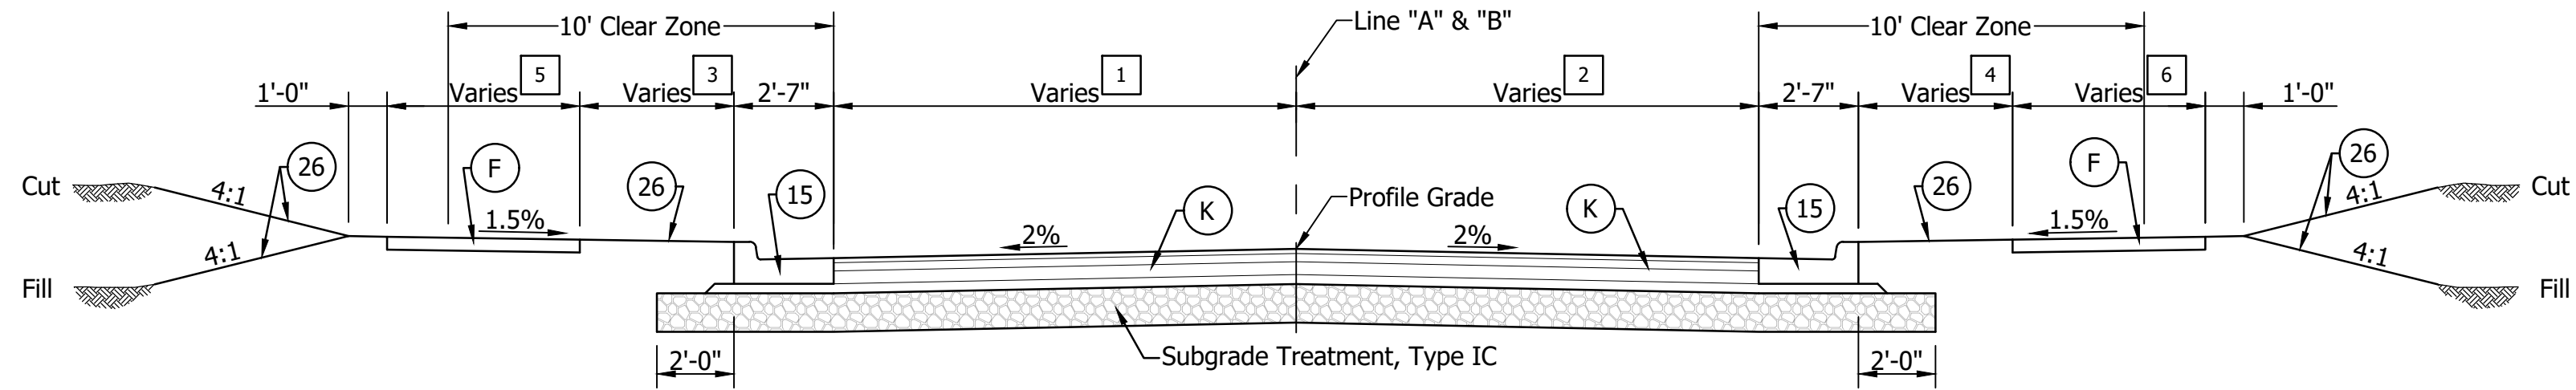

TYPICAL SECTION - 8th Ave. & 13th St.

Scale: 1/4" = 1'-0"


Sta. 15+20.00 "A" to Sta. 15+70.00 "A"
Sta. 28+00.00 "A" to Sta. 29+00.00 "A"
Sta. 55+65.00 "B" to Sta. 56+65.00 "B"
Sta. 68+20.00 "B" to Sta. 69+20.00 "B"

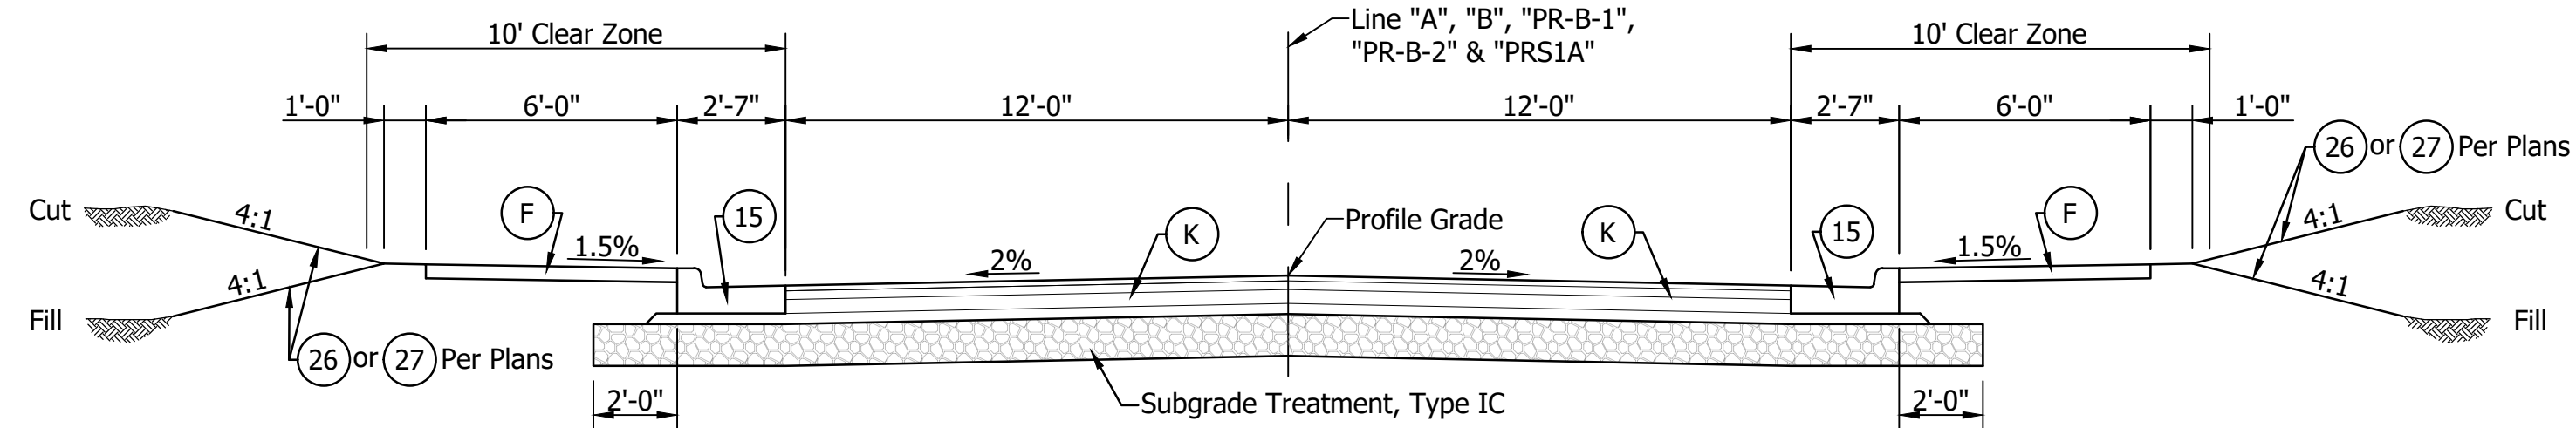

TYPICAL SECTION - 8th Ave., 13th St. & Plum St.

Scale: 1/4" = 1'-0"

Sta. 15+70.00 "A" to Sta. 16+50.00 "A"
Sta. 27+25.00 "A" to Sta. 28+00.00 "A"
Sta. 56+65.00 "B" to Sta. 57+60.00 "PR-B-1"
Sta. 50+12.00 "PRS1A" to Sta. 53+20.00 "PRS1A"

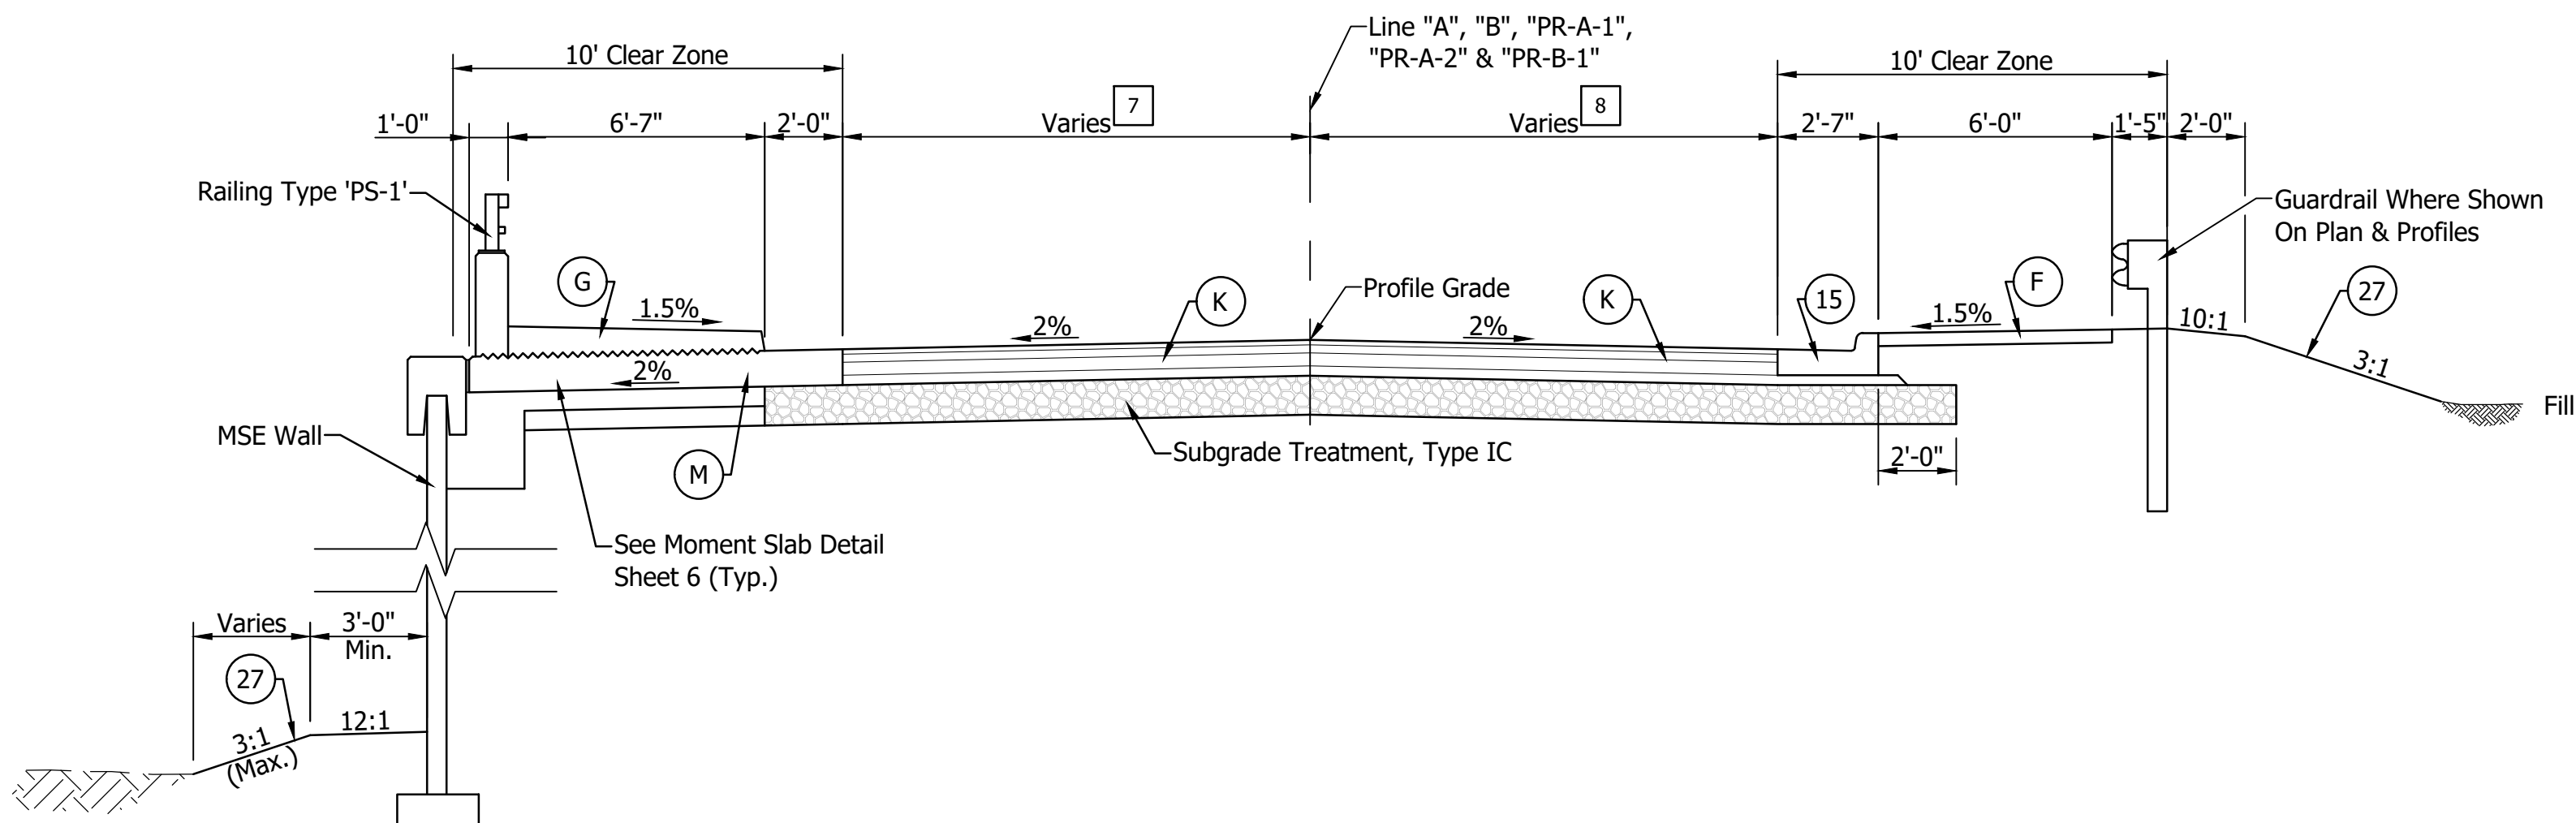

TYPICAL SECTION - 8th Ave. & 13th St.

Scale: 1/4" = 1'-0"

Sta. 16+50.00 "A" to 19+99.73 "PR-A-1"
Sta. 24+86.28 "PR-A-2" to Sta. 27+25.00 "A"
Sta. 57+60.00 "PR-B-1" to Sta. 60+36.98 "PR-B-1"
Sta. 67+00.48 "B" to 68+20.00 "B"

Varies 12'-0" from 16+50 to 19+24.73 "A"
Varies 12'-0" to 16'-0" from 19+24.73 to 19+99.73 "PR-A-1"
Varies 16'-0" to 12'-0" from 24+86.28 to 25+61.28 "PR-A-2"
12'-0" from 25+61.28 to 27+25.00 "A"
12'-0" from 57+60.00 to 59+61.98 "PR-B-1"
Varies 12'-0" to 16'-0" from 59+61.98 to 60+36.98 "PR-B-1"
12'-0" from 67+00.48 to 68+20.00 "B"

LEGEND

- (F) Concrete Sidewalk, 4"
(G) Concrete 'C', Superstructure

(K) HMA Pavement:
165#/Sys., QC/QA HMA, 2, 64, Surf., 9.5mm on
275#/Sys., QC/QA HMA, 2, 64, Inter., 19.0mm on
440#/Sys., QC/QA HMA, 2, 64, Base, 19.0mm on
330#/Sys., QC/QA HMA, 2, 64, Base, 19.0mm on
Subgrade Treatment, Type IC


- (M) 11" Concrete Moment Slab
(15) 2'-7" Combined Concrete Curb & Gutter
(26) Sodding
(27) Seed Mixture, Type 'U'

RECOMMENDED FOR APPROVAL:	DESIGN ENGINEER	DATE
DESIGNED:	TDW	DRAWN: BEH
CHECKED:	DJI	CHECKED: DJI

INDIANA
DEPARTMENT OF TRANSPORTATION

TYPICAL CROSS SECTIONS

HORIZONTAL SCALE	BRIDGE FILE
AS SHOWN	DESIGNATION
VERTICAL SCALE	1801932
N/A	
SURVEY BOOK	SHEET
N/A	3 OF 121
CONTRACT	PROJECT
B-41843	1801932

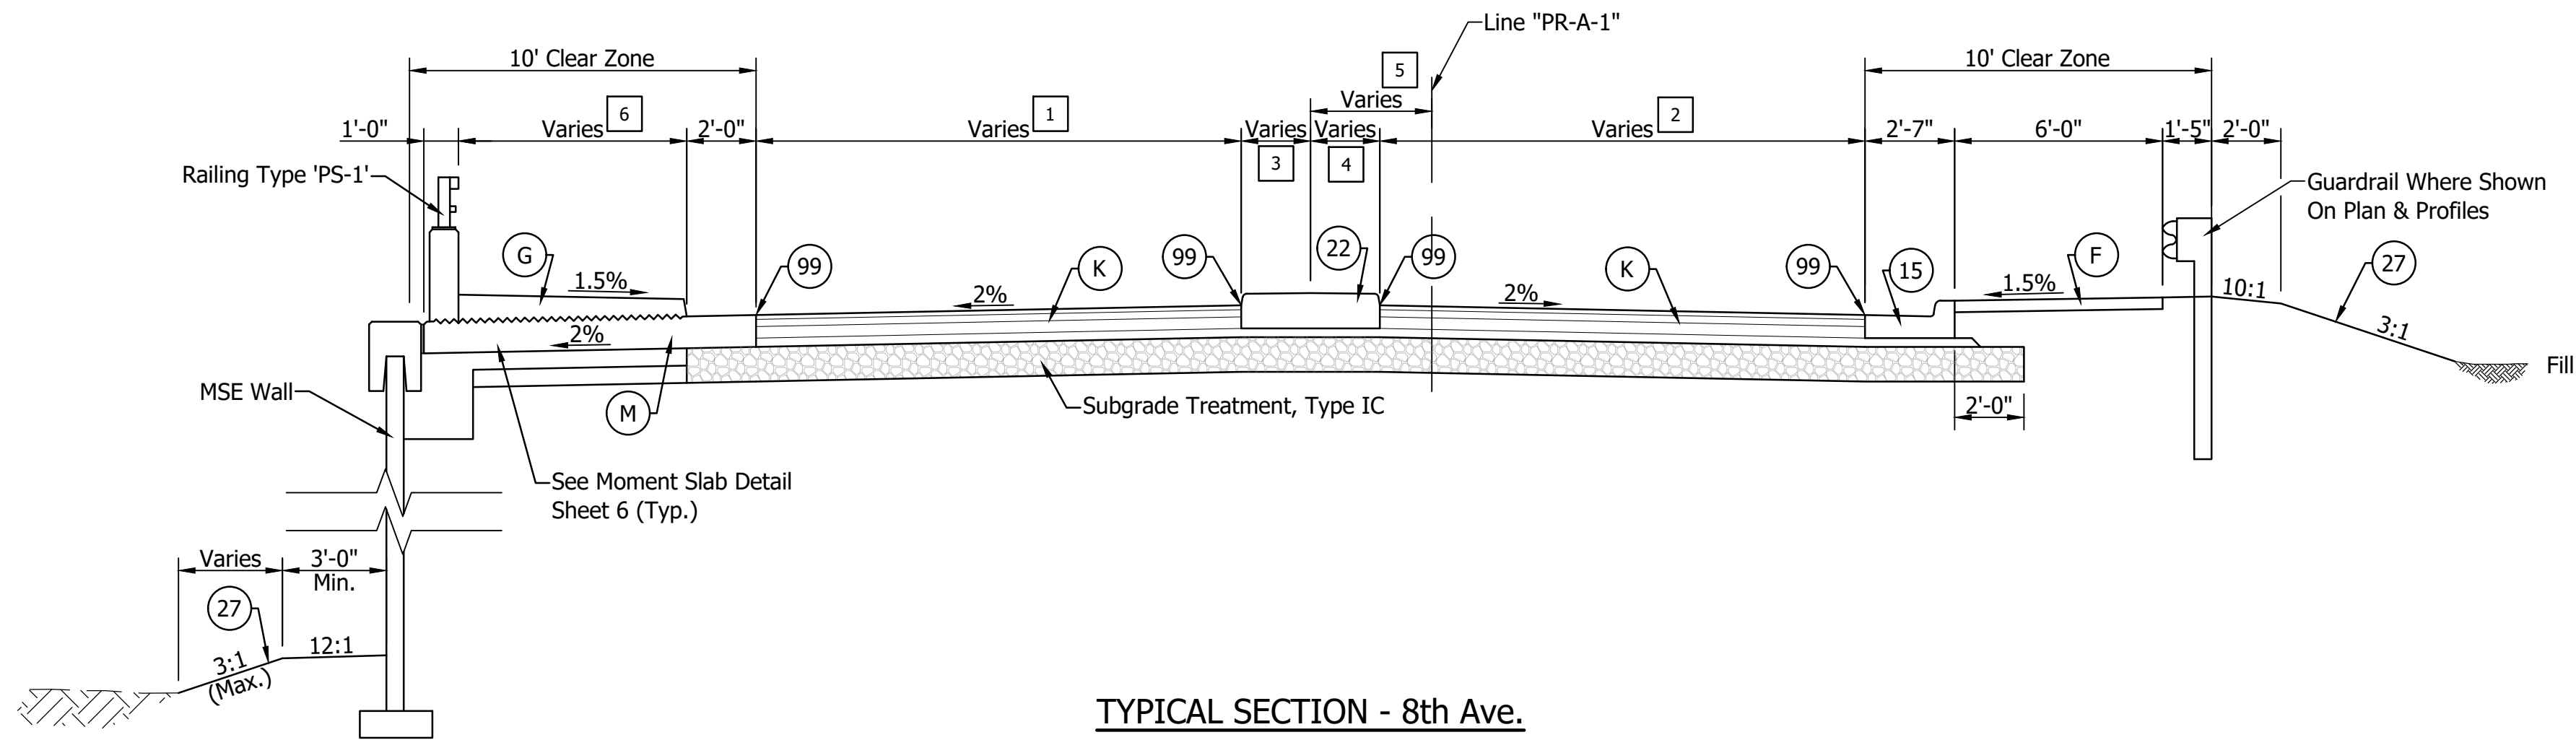


TYPICAL SECTION - 8th Ave.
SPLITTER ISLAND

Scale: 1/4" = 1'-0"

Sta. 19+99.73 "PR-A-1" to Sta. 20+91.71 "PR-A-1"

- 1 14'-0" from 19+99.73 to 20+04.99 "PR-A-1"
Varies 14'-0" to 17'-3" from 20+04.99 to 20+91.71 "PR-A-1"
- 3 2'-0" from 19+99.73 to 20+55.22 "PR-A-1"
Varies 2'-0" to 8'-3" from 20+55.22 to 20+91.71 "PR-A-1"
- 6 Varies 6'-7" to 10'-7" from 19+99.73 to 20+60.18 "PR-A-1"
10'-7" from 20+60.18 to 20+91.71 "PR-A-1"

- 2 14'-0" from 19+99.73 to 20+47.07 "PR-A-1"
Varies 14'-0" to 18'-0" from 20+47.07 to 20+91.71 "PR-A-1"
- 4 2'-0" from 19+99.73 to 20+55.22 "PR-A-1"
Varies 2'-0" to 9'-3" from 20+55.22 to 20+91.71 "PR-A-1"
- 5 0'-0" from 19+99.73 to 20+13.63 "PR-A-1"
Varies 0'-0" to 9'-4" Rt. from 20+13.63 to 20+91.71 "PR-A-1"

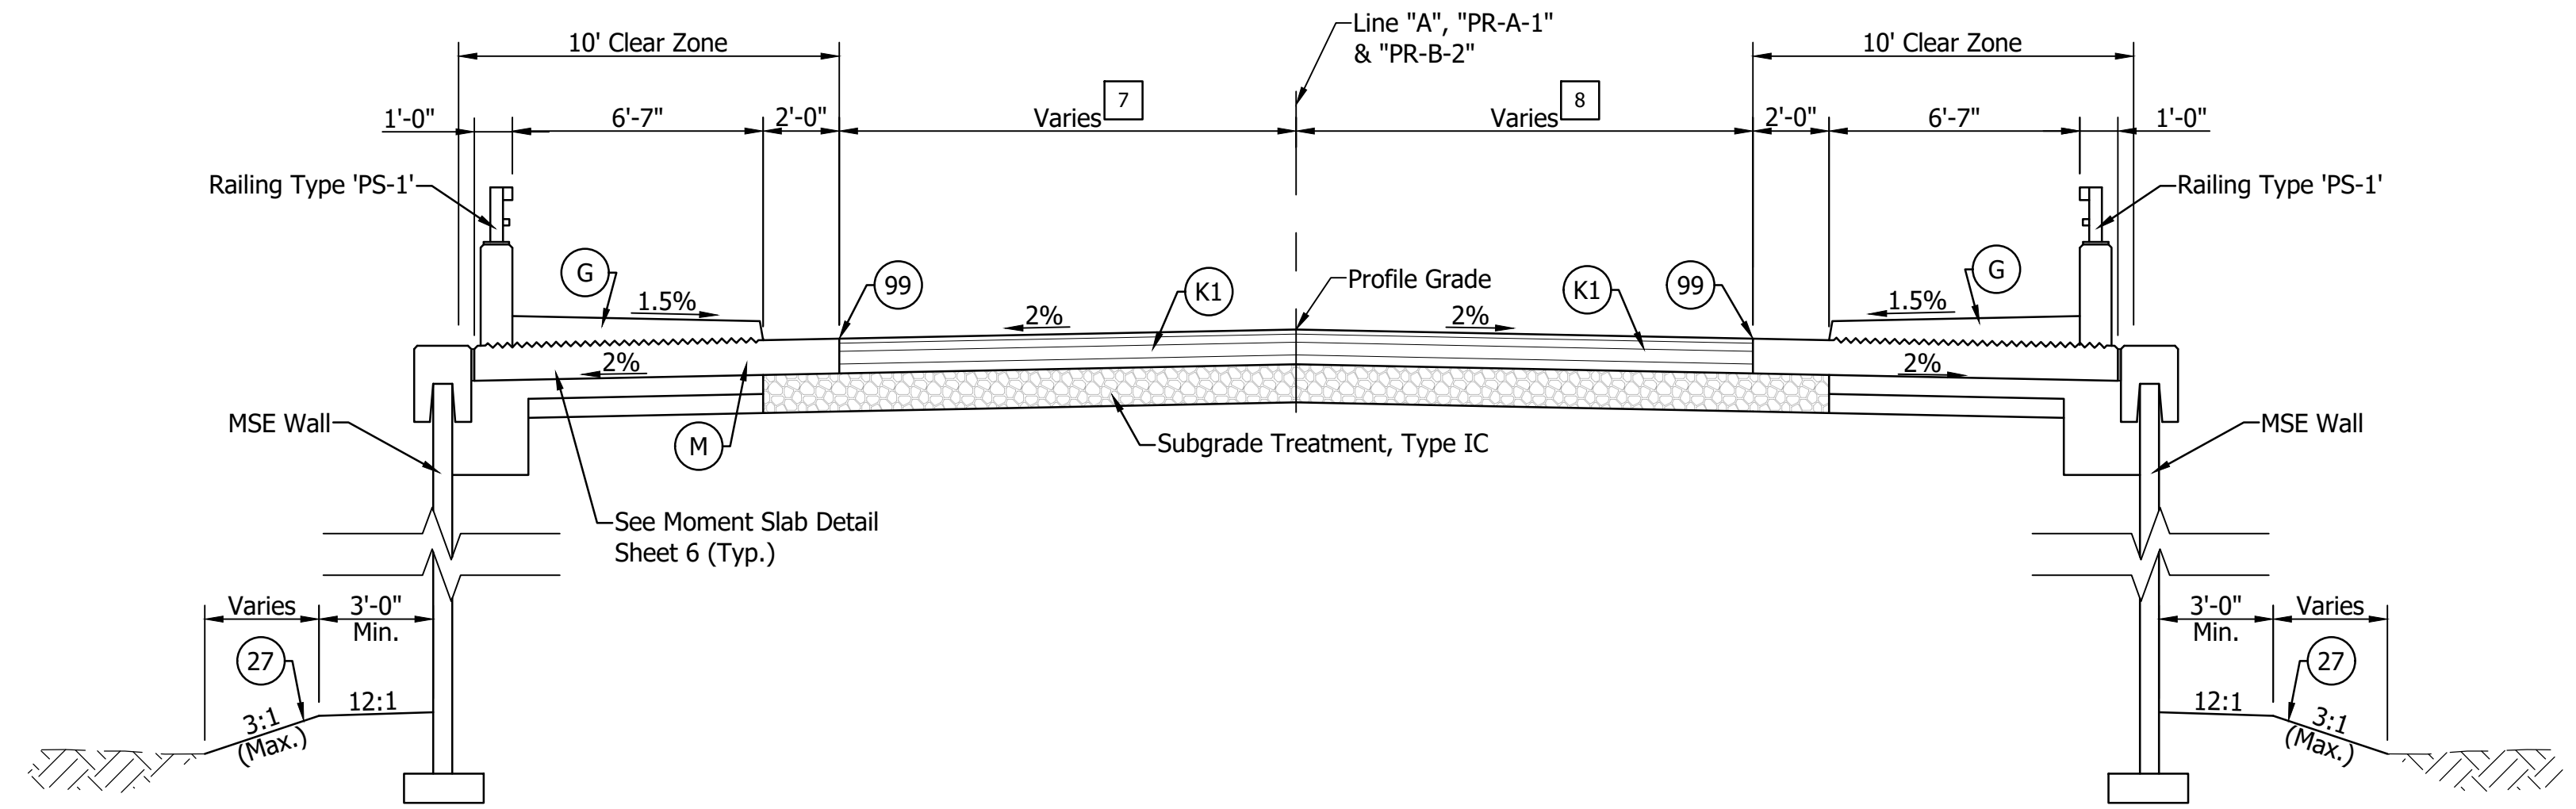

TYPICAL SECTION - 8th Ave. & 13th St.

Scale: 1/4" = 1'-0"

Sta. 64+46.70 "PR-B-2" to Sta. 67+00.48 "PR-B-2"

- 7 12'-0" from 16+50.00 "A" to 19+24.73 "PR-A-1"
Varies 12'-0" to 16'-0" from 19+24.73 to 19+99.73 "PR-A-1"
Varies 16'-0" to 12'-0" from 64+46.70 to 65+21.70 "PR-B-2"
12'-0" from 65+21.70 "PR-B-2" to 67+00.48 "PR-B-2"

- 8 12'-0" from 16+50.00 "A" to 19+24.73 "PR-A-1"
Varies 12'-0" to 16'-0" from 19+24.73 to 19+99.73 "PR-A-1"
Varies 16'-0" to 12'-0" from 64+46.70 to 65+21.70 "PR-B-2"
12'-0" from 65+21.70 "PR-B-2" to 67+00.48 "PR-B-2"

LEGEND

- (F) Concrete Sidewalk, 4"
- (G) Concrete "C", Superstructure

- (K) HMA Pavement:
165#/Sys., QC/QA HMA, 2, 64, Surf., 9.5mm on
275#/Sys., QC/QA HMA, 2, 64, Inter., 19.0mm on
440#/Sys., QC/QA HMA, 2, 64, Base, 19.0mm on
330#/Sys., QC/QA HMA, 2, 64, Base, 19.0mm on
Subgrade Treatment, Type IC

- (M) 11" Concrete Moment Slab
- (15) 2'-7" Combined Concrete Curb & Gutter
- (22) Concrete Center Curb, Type 'D'
- (27) Seed Mixture, Type 'U'
- (99) See Sht. 45-50 For Profiles

RECOMMENDED
FOR APPROVAL: _____
DESIGN ENGINEER DATE

DESIGNED: TDW DRAWN: BEH


CHECKED: DJI CHECKED: DJI

INDIANA
DEPARTMENT OF TRANSPORTATION

TYPICAL CROSS SECTIONS

HORIZONTAL SCALE	BRIDGE FILE
AS SHOWN	
VERTICAL SCALE	DESIGNATION
N/A	1801932
SURVEY BOOK	SHEET
N/A	4 OF 121
CONTRACT	PROJECT
B-41843	1801932

BFS NO. 6369

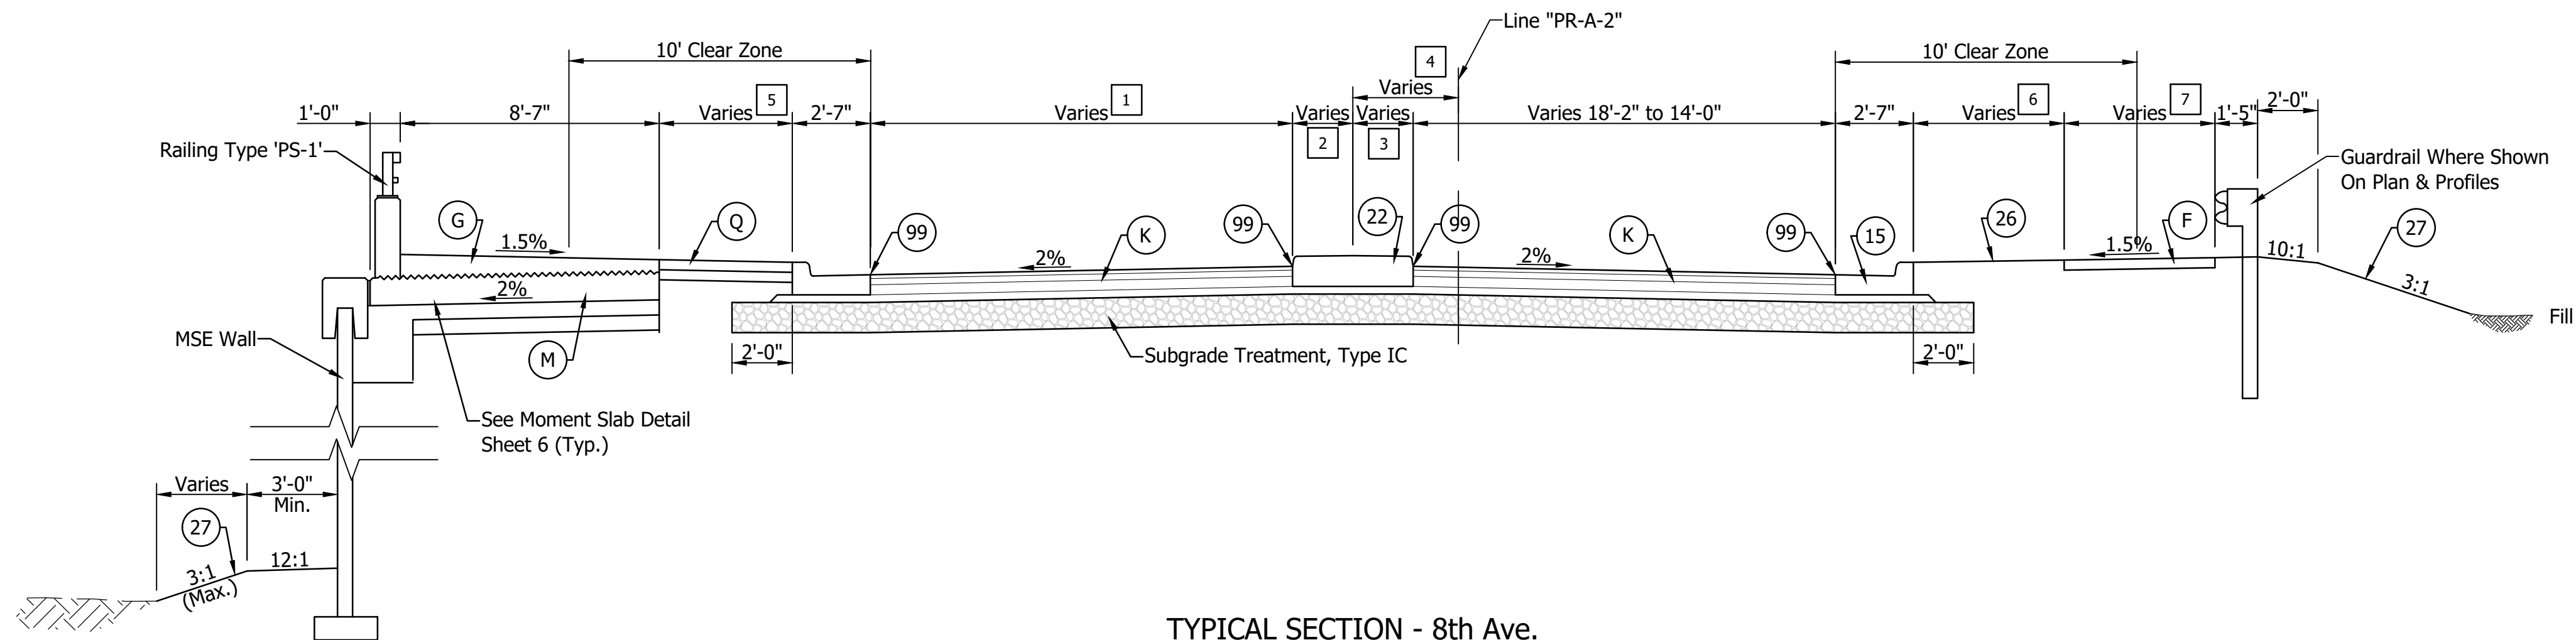


TYPICAL SECTION - 8th Ave.
SPLITTER ISLAND

Scale: 1/4" = 1'-0"

- 1 Varies 18'-0" to 14'-0" from 23+34.52 to 23+78.16 "PR-A-2"
14'-0" from 23+78.16 to 24+86.28 "PR-A-2"
- 2 Varies 7'-8" to 2'-0" from 23+34.52 to 23+71.74 "PR-A-2"
2'-0" from 23+71.74 to 24+86.28 "PR-A-2"
- 5 Varies 10'-11" to 0'-0" from 23+34.52 to 23+88.60 "PR-A-2"
0' from 23+88.60 to 24+86.28 "PR-A-2"

- 3 Varies 6'-2" to 2'-0" from 23+34.52 to 23+71.74 "PR-A-2"
2'-0" from 23+71.74 to 24+86.28 "PR-A-2"
- 4 Varies 6'-4" Lt. to 7'-0" Lt. from 23+34.52 to 23+71.74 "PR-A-2"
Varies 7'-0" Lt. to 0'-0" from 23+71.74 to 24+86.28 "PR-A-2"
- 6 5'-0" from 23+34.52 to 23+58.12 "PR-A-2"
0' from 23+58.12 to 24+86.28 "PR-A-2"
- 7 5'-0" from 23+34.52 to 23+58.12 "PR-A-2"
10'-0" from 23+58.12 to 23+66.12 "PR-A-2"
Varies 10'-0" to 6'-0" from 23+66.12 to 23+97.61 "PR-A-2"
6'-0" from 23+97.61 to 24+86.28 "PR-A-2"

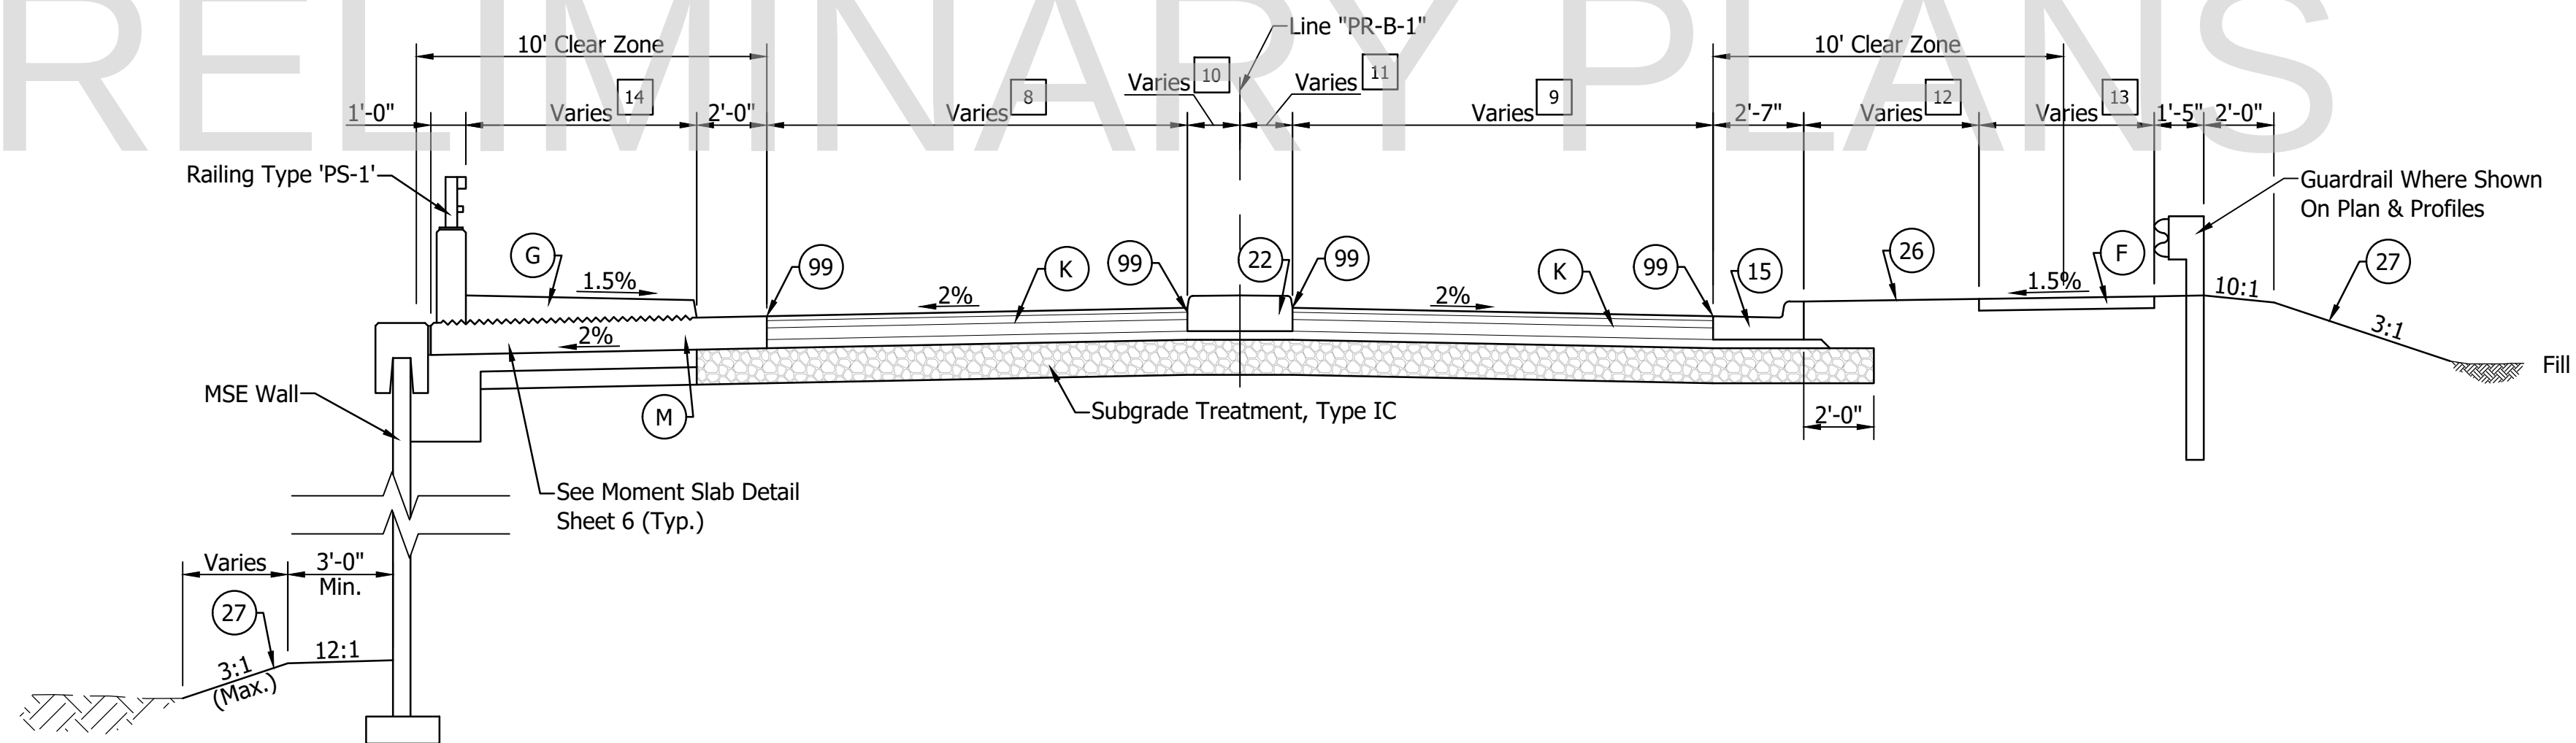

TYPICAL SECTION - 13th St.
SPLITTER ISLAND

Scale: 1/4" = 1'-0"

- 8 14'-0" from 60+36.98 to 60+69.39 "PR-B-1"
Varies 14'-0" to 17'-0" from 60+69.39 to 61+49.27 "PR-B-1"
- 10 2'-0" from 60+36.98 to 60+80.97 "PR-B-1"
Varies 2'-0" to 12'-2" from 60+80.97 to 61+49.27 "PR-B-1"
- 14 6'-7" from 60+36.98 to 60+69.07 "PR-B-1"
Varies 6'-7" to 10'-8" from 60+69.07 to 61+49.27 "PR-B-1"

- 9 14'-0" from 60+36.98 to 61+12.85 "PR-B-1"
Varies 14'-0" to 17'-9" from 61+12.85 to 61+49.27 "PR-B-1"
- 11 2'-0" from 60+36.98 to 61+24.39 "PR-B-1"
Varies 2'-0" to 7'-3" from 61+24.39 to 61+49.27 "PR-B-1"
- 12 0' from 60+36.98 to 61+28.71 "PR-B-1"
5' from 61+28.71 to 61+49.27 "PR-B-1"
- 13 6'-0" from 60+36.98 to 61+00.00 "PR-B-1"
Varies 6'-0" to 10'-0" from 61+00.00 to 61+28.71 "PR-B-1"
5'-0" from 61+28.71 to 61+49.27 "PR-B-1"

LEGEND

- (F) Concrete Sidewalk, 4"
(G) Concrete 'C', Superstructure

- (K) HMA Pavement:
165#/Sys., QC/QA HMA, 2, 64, Surf., 9.5mm on
275#/Sys., QC/QA HMA, 2, 64, Inter., 19.0mm on
440#/Sys., QC/QA HMA, 2, 64, Base, 19.0mm on
330#/Sys., QC/QA HMA, 2, 64, Base, 19.0mm on
Subgrade Treatment, Type IC

- (M) 11" Concrete Moment Slab
(Q) 6" PCCP on 4" Comp. Agg. for Base, No. 53
(15) 2'-7" Combined Concrete Curb & Gutter
(22) Concrete Center Curb, Type 'D'
(27) Seed Mixture, Type 'U'
(99) See Sht. 45-50 For Profiles

RECOMMENDED
FOR APPROVAL: _____
DESIGN ENGINEER DATE




DESIGNED: TDW DRAWN: BEH

CHECKED: DJI CHECKED: DJI


INDIANA
DEPARTMENT OF TRANSPORTATION

TYPICAL CROSS SECTIONS


HORIZONTAL SCALE	BRIDGE FILE
AS SHOWN	
VERTICAL SCALE	DESIGNATION
N/A	1801932
SURVEY BOOK	SHEET
N/A	5 OF 121
CONTRACT	PROJECT
B-41843	1801932

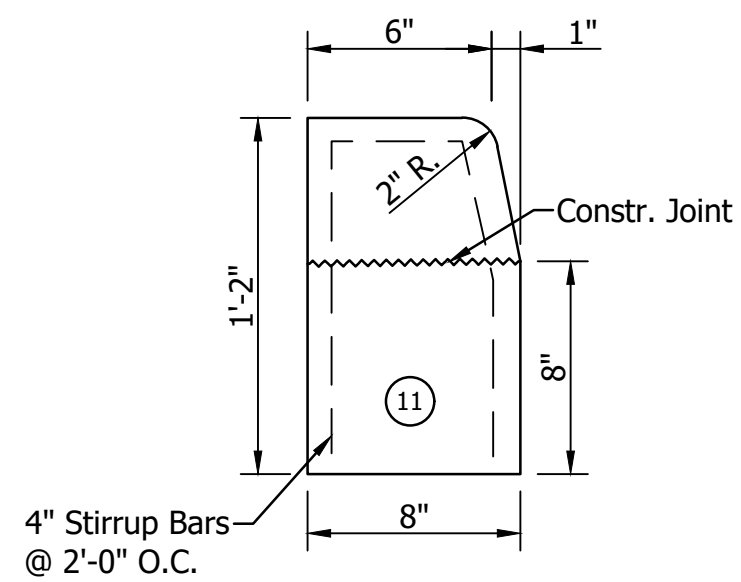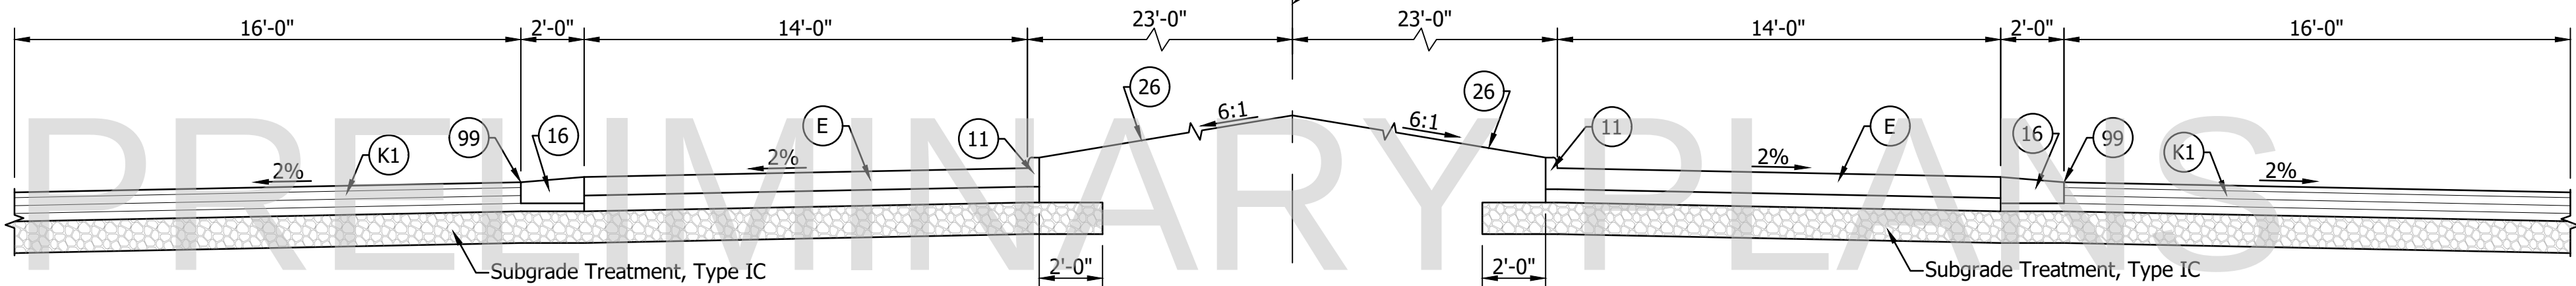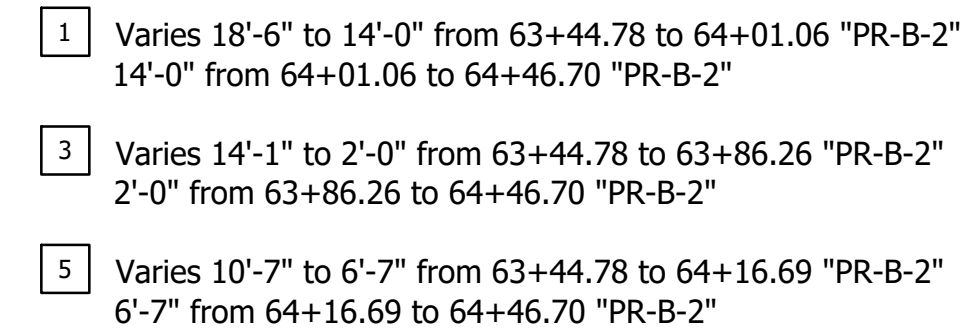


INTEGRAL CONCRETE CURB, TYPE 'B'
Not to Scale

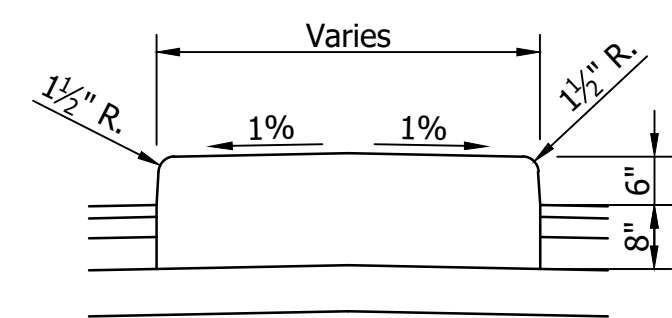


CONCRETE CENTER CURB, TYPE 'D'
Not to Scale

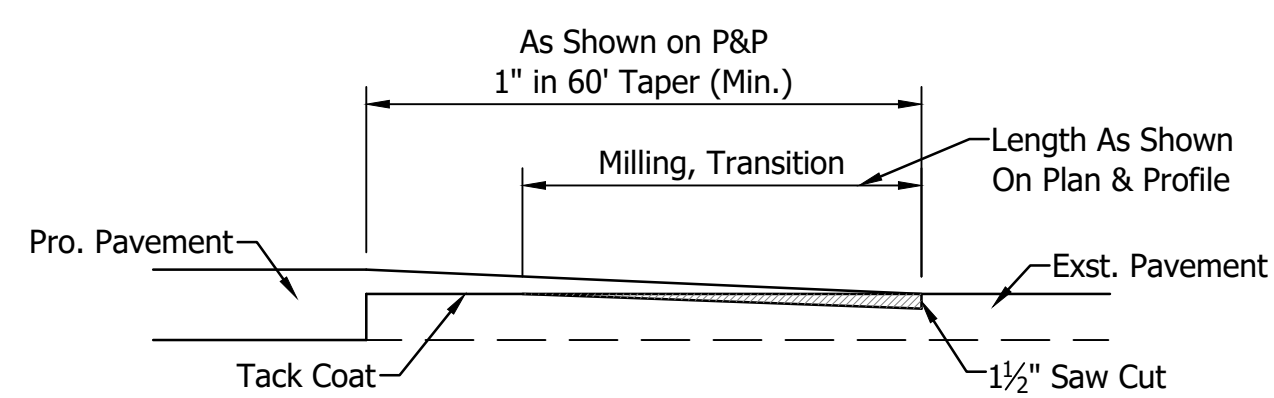


PAVEMENT TERMINATION DETAIL
Not to Scale

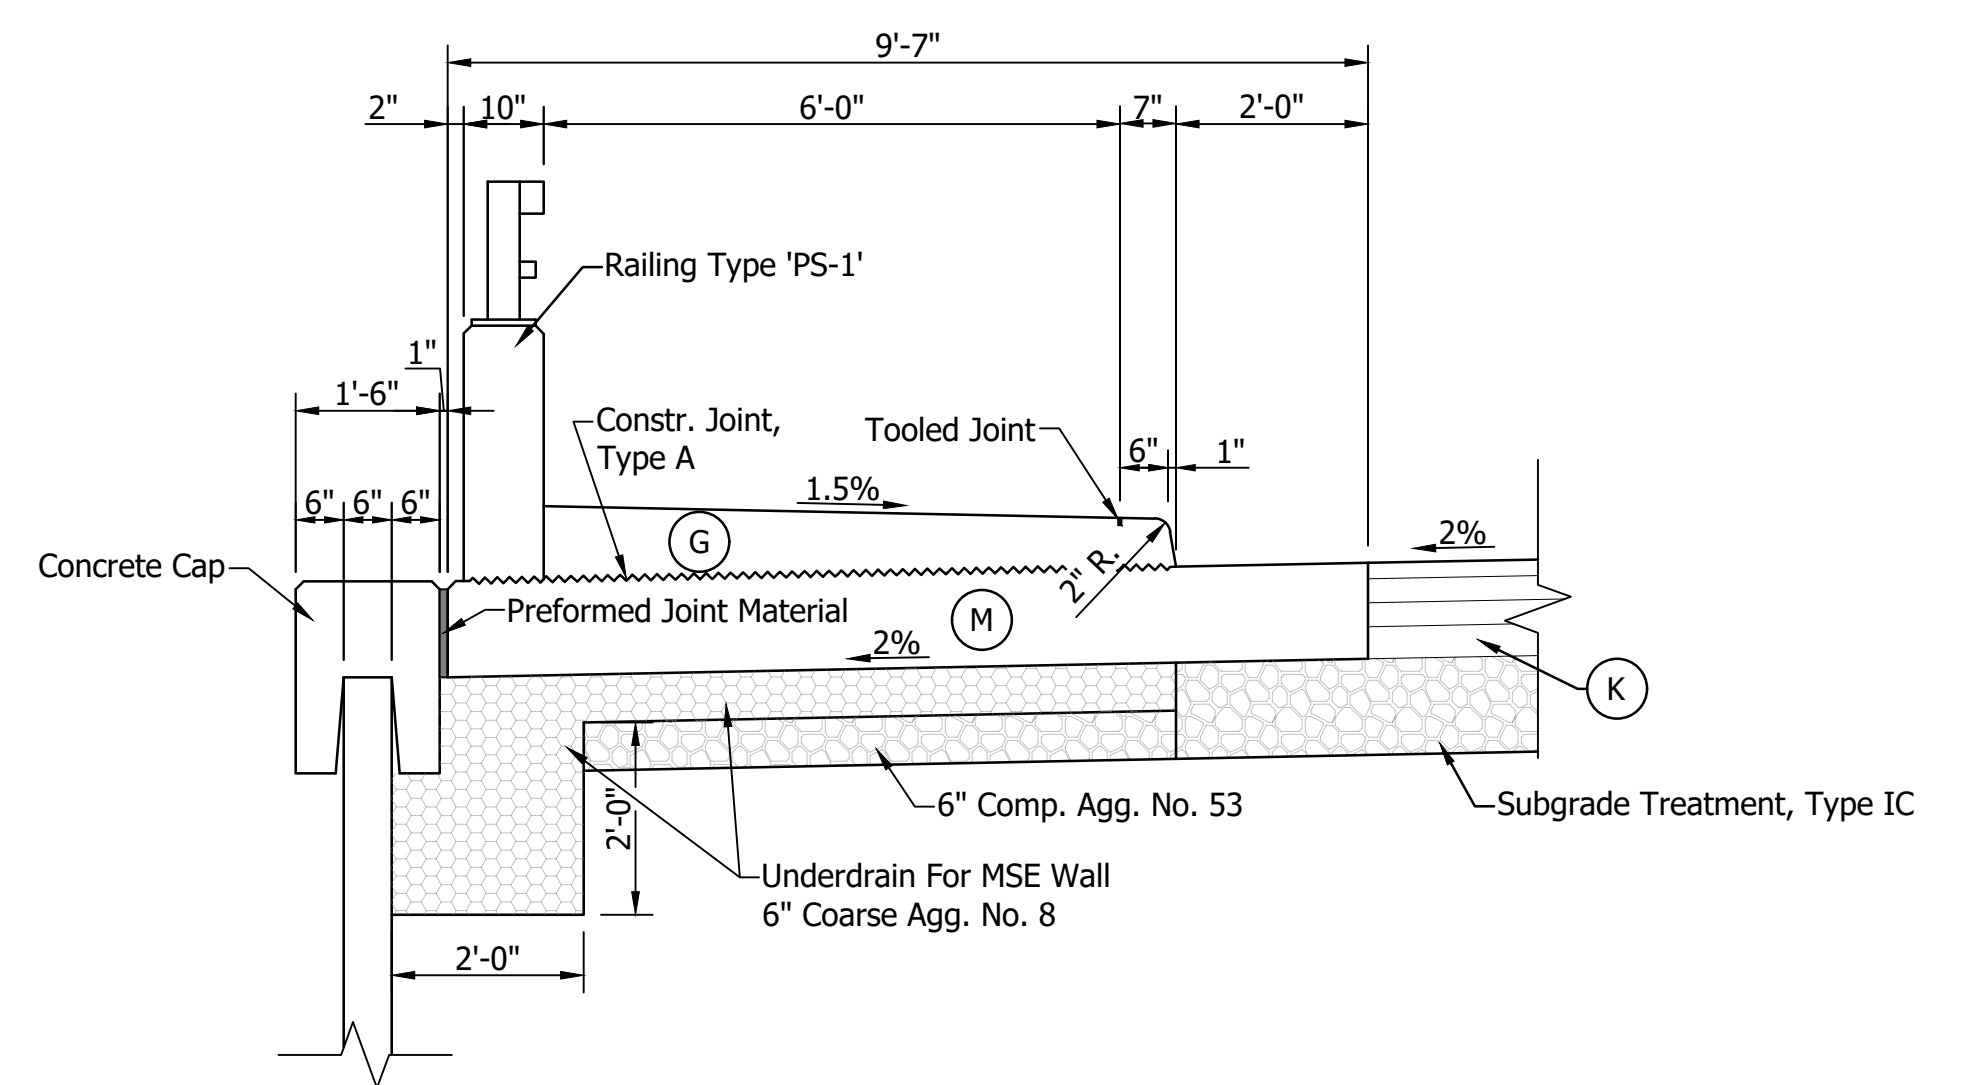

MOMENT SLAB DETAIL w/ PS-1 RAILING
Not to Scale

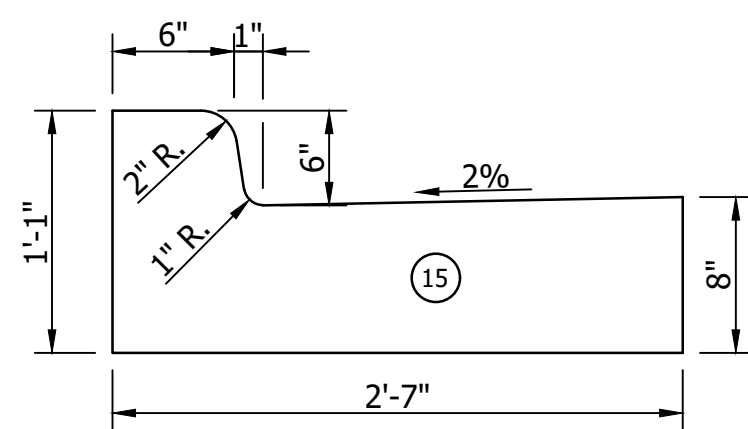

COMBINED CONCRETE
CURB & GUTTER
Not to Scale

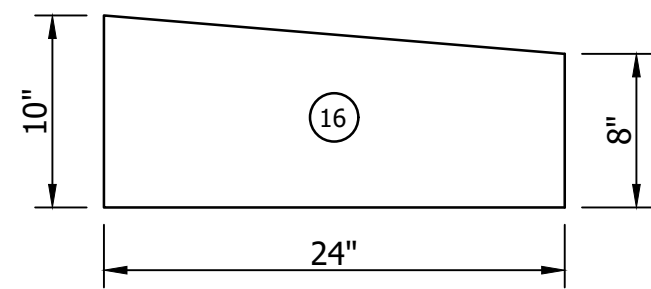

MOD. COMBINED CONC. ROLL CURB & GUTTER

(99) See Sht. 45-50 For Profiles

		LEGEND			
(E)	Concrete Truck Apron: 8" PCPP w/ D-1 Joints Spa. @ 15' w/ 1" Dowel on 5' Comp. Agg. No. 53 on Subgrade Treatment, Type IC	(K)	HMA Pavement: 165#/Sys., QC/QA HMA, 2, 64, Surf., 9.5mm on 275#/Sys., QC/QA HMA, 2, 64, Inter., 19.0mm on 440#/Sys., QC/QA HMA, 2, 64, Base, 19.0mm on 330#/Sys., QC/QA HMA, 2, 64, Base, 19.0mm on Subgrade Treatment, Type IC	(K1)	HMA Pavement: 220#/Sys., QC/QA HMA, 3, 76, Surf., 9.5mm on 330#/Sys., QC/QA HMA, 3, 76, Inter., 19.0mm on 330#/Sys., QC/QA HMA, 3, 70, Base, 19.0mm on 330#/Sys., QC/QA HMA, 3, 70, Base, 19.0mm on Subgrade Treatment, Type IC
(G)	Concrete 'C', Superstructure				(11) Integral Concrete Curb
(M)	11" Concrete Moment Slab				(15) 2'-7" Combined Conc. Curb & Gutter
					(16) Comb. Conc. Roll Curb & Gutter
					(22) Concrete Center Curb, Type 'D'
					(27) Seed Mixture, Type 'U'


RECOMMENDED FOR APPROVAL: _____		----
DESIGN ENGINEER		DATE
DESIGNED: _____	TDW	DRAWN: _____
		BEH
CHECKED: _____	DJI	CHECKED: _____
		DJI

INDIANA
DEPARTMENT OF TRANSPORTATION

TYPICAL CROSS SECTIONS

HORIZONTAL SCALE		BRIDGE FILE		6369
AS SHOWN				
VERTICAL SCALE		DESIGNATION		
N/A		1801932		
SURVEY BOOK		SHEET		REFS NO.
N/A		6	OF 121	
CONTRACT		PROJECT		
B-41843		1801932		

\\bfsr1241\jobs51\636900\0000\ProjDevelopment\Design\Drawings\6369261.dwg Bill Hutton Plot:9/14/2022 1:23 PM Save:8/31/2022 9:57 AM

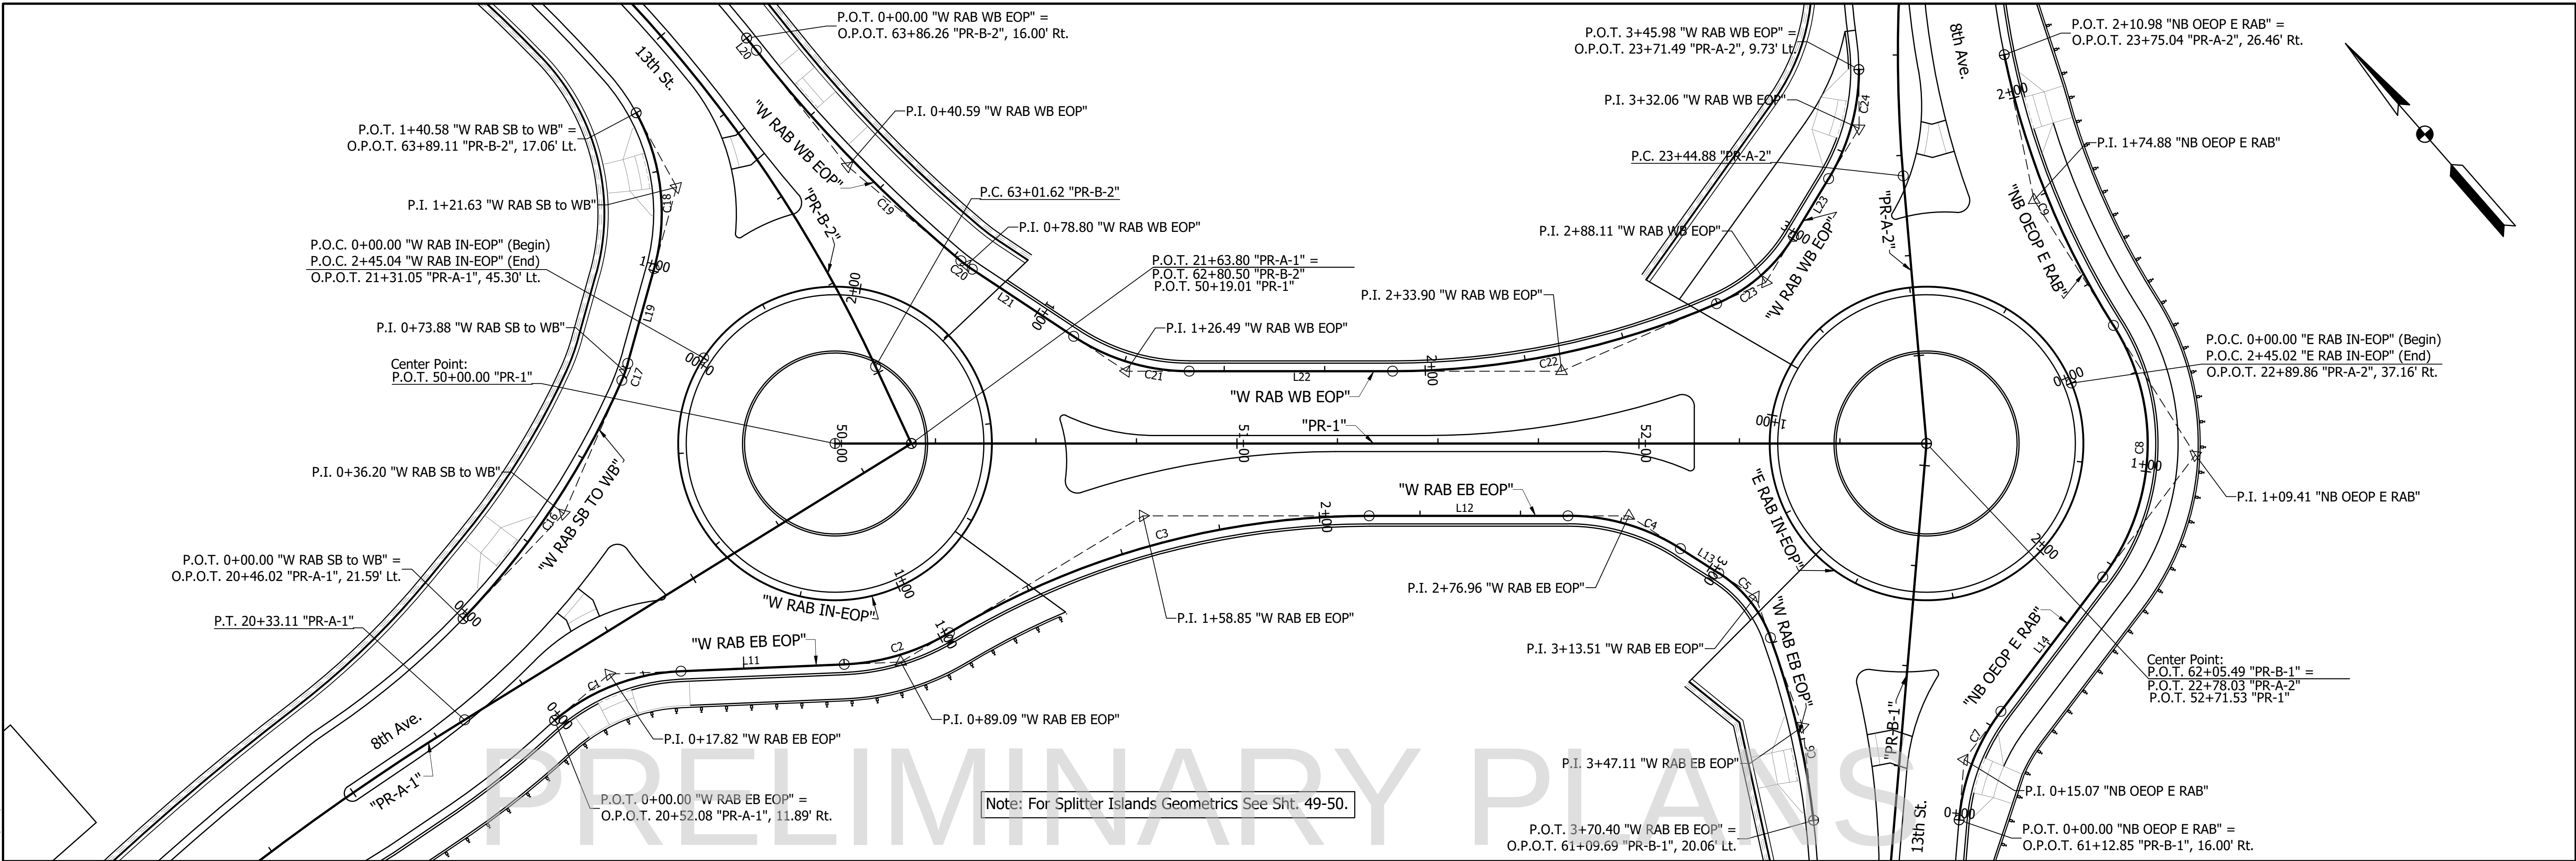


"W RAB WB EOP"										
Number	Start Sta.	End Sta.	Bearing	P.I. Sta.	Radius	Delta	Tangent	Length	P.C. Sta.	P.T. Sta.
L20	0+00.00	0+03.88	S02°39'02"W					3.88		
C19				0+40.59	350.00	011°58'31"	73.02	73.15	0+03.88	0+77.03
C20				0+78.80	32.00	006°19'37"	3.53	3.53	0+77.03	0+80.57
L21	0+80.57	1+10.83	S15°20'52"E					30.26		
C21				1+26.49	52.00	033°31'14"	29.99	30.42	1+10.83	1+41.25
L22	1+41.25	1+91.85	S48°52'06"E					50.60		
C22				2+33.90	202.00	023°31'16"	82.34	82.93	1+91.85	2+74.77
C23				2+88.11	42.00	035°14'45"	25.43	25.84	2+74.77	3+00.61
L23	3+00.61	3+17.40	N72°21'52"E					16.79		
C24				3+32.06	52.00	031°29'07"	28.22	28.58	3+17.40	3+45.98

"W RAB SB to WB"										
Number	Start Sta.	End Sta.	Bearing	P.I. Sta.	Radius	Delta	Tangent	Length	P.C. Sta.	P.T. Sta.
C16				0+36.20	202.00	020°19'21"	71.27	71.65	0+00.00	0+71.65
C17				0+73.88	32.00	007°59'18"	4.46	4.46	0+71.65	0+76.11
L19	0+76.11	1+00.58	N56°37'12"E					24.47		
C18				1+21.63	52.00	044°04'21"	39.02	40.00	1+00.58	1+40.58


"NB OEOP E RAB"										
Number	Start Sta.	End Sta.	Bearing	P.I. Sta.	Radius	Delta	Tangent	Length	P.C. Sta.	P.T. Sta.
C7				0+15.07	52.00	032°19'25"	28.95	29.34	0+00.00	0+29.34
L14	0+29.34	0+71.26	N78°18'42"E					41.93		
C8				1+09.41	55.00	069°29'31"	62.69	66.71	0+71.26	1+37.97
C9				1+74.88	202.00	020°42'31"	72.61	73.01	1+37.97	2+10.98

"W RAB EB EOP"										
Number	Start Sta.	End Sta.	Bearing	P.I. Sta.	Radius	Delta	Tangent	Length	P.C. Sta.	P.T. Sta.
C1				0+17.82	52.00	037°49'57"	33.72	34.34	-0+00.00	0+34.34
L11	0+34.34	0+74.99	S51°14'59"E					40.66		
C2				0+89.09	55.00	028°44'41"	27.30	27.59	0+74.99	1+02.59
C3				1+58.85	202.00	031°07'34"	108.39	109.74	1+02.59	2+12.32
L12	2+12.32	2+61.79	S48°52'06"E					49.46		
C4				2+76.96	52.00	032°32'25"	29.14	29.53	2+61.79	2+91.32
L13	2+91.32	3+02.64	S16°19'42"E					11.32		
C5				3+13.51	32.00	037°32'07"	20.59	20.96	3+02.64	3+23.60
C6				3+47.11	202.00	013°16'23"	46.69	46.80	3+23.60	3+70.40


		RECOMMENDED FOR APPROVAL: _____ DESIGN ENGINEER _____ DATE _____	INDIANA DEPARTMENT OF TRANSPORTATION	HORIZONTAL SCALE 1" = 20' VERTICAL SCALE N/A	BRIDGE FILE DESIGNATION 1801932
		DESIGNED: TDW DRAWN: BEH	ROUNDABOUT GEOMETRIC LAYOUT	SURVEY BOOK N/A	SHEET 8 OF 121
		CHECKED: DJI CHECKED: DJI		CONTRACT B-41843	PROJECT 1801932

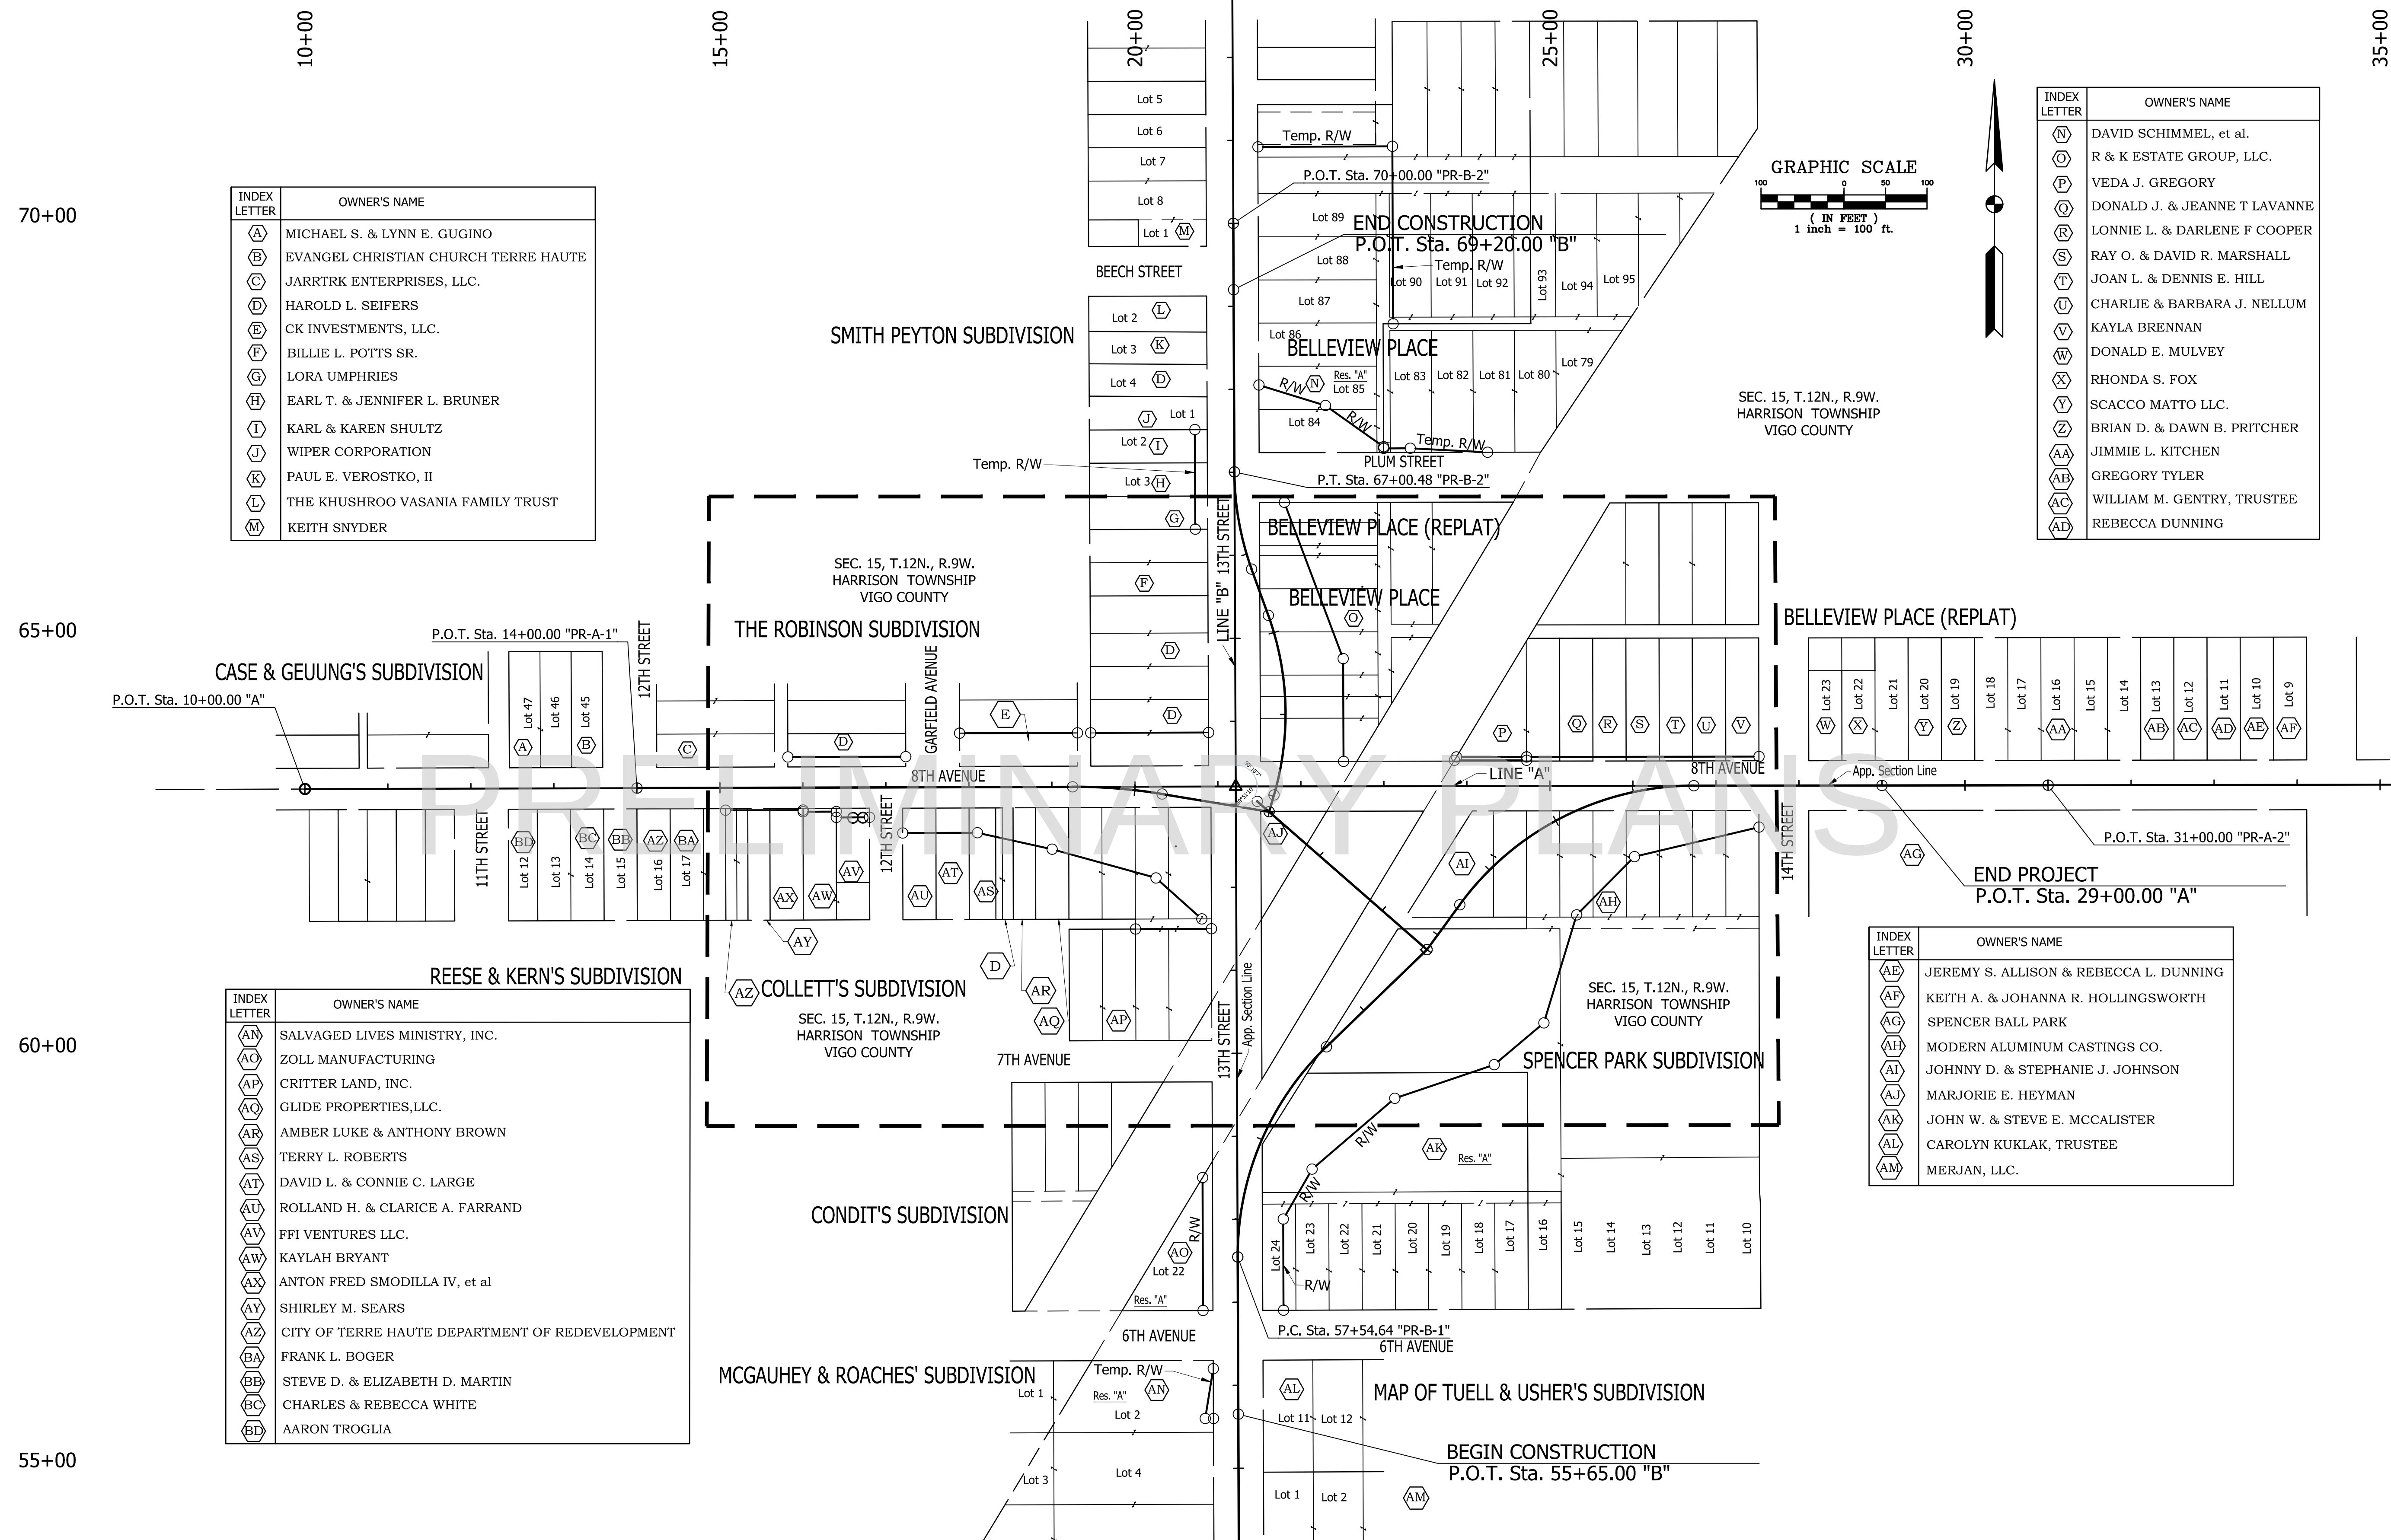





INDEX LETTER	OWNER'S NAME
AE	JEREMY S. ALLISON & REBECCA L. DUNNING
AF	KEITH A. & JOHANNA R. HOLLINGSWORTH
AG	SPENCER BALL PARK
AH	MODERN ALUMINUM CASTINGS CO.
AI	JOHNNY D. & STEPHANIE J. JOHNSON
AJ	MARJORIE E. HEYMAN
AK	JOHN W. & STEVE E. MCCALISTER
AL	CAROLYN KUKLAK, TRUSTEE
AM	MERJAN, LLC.

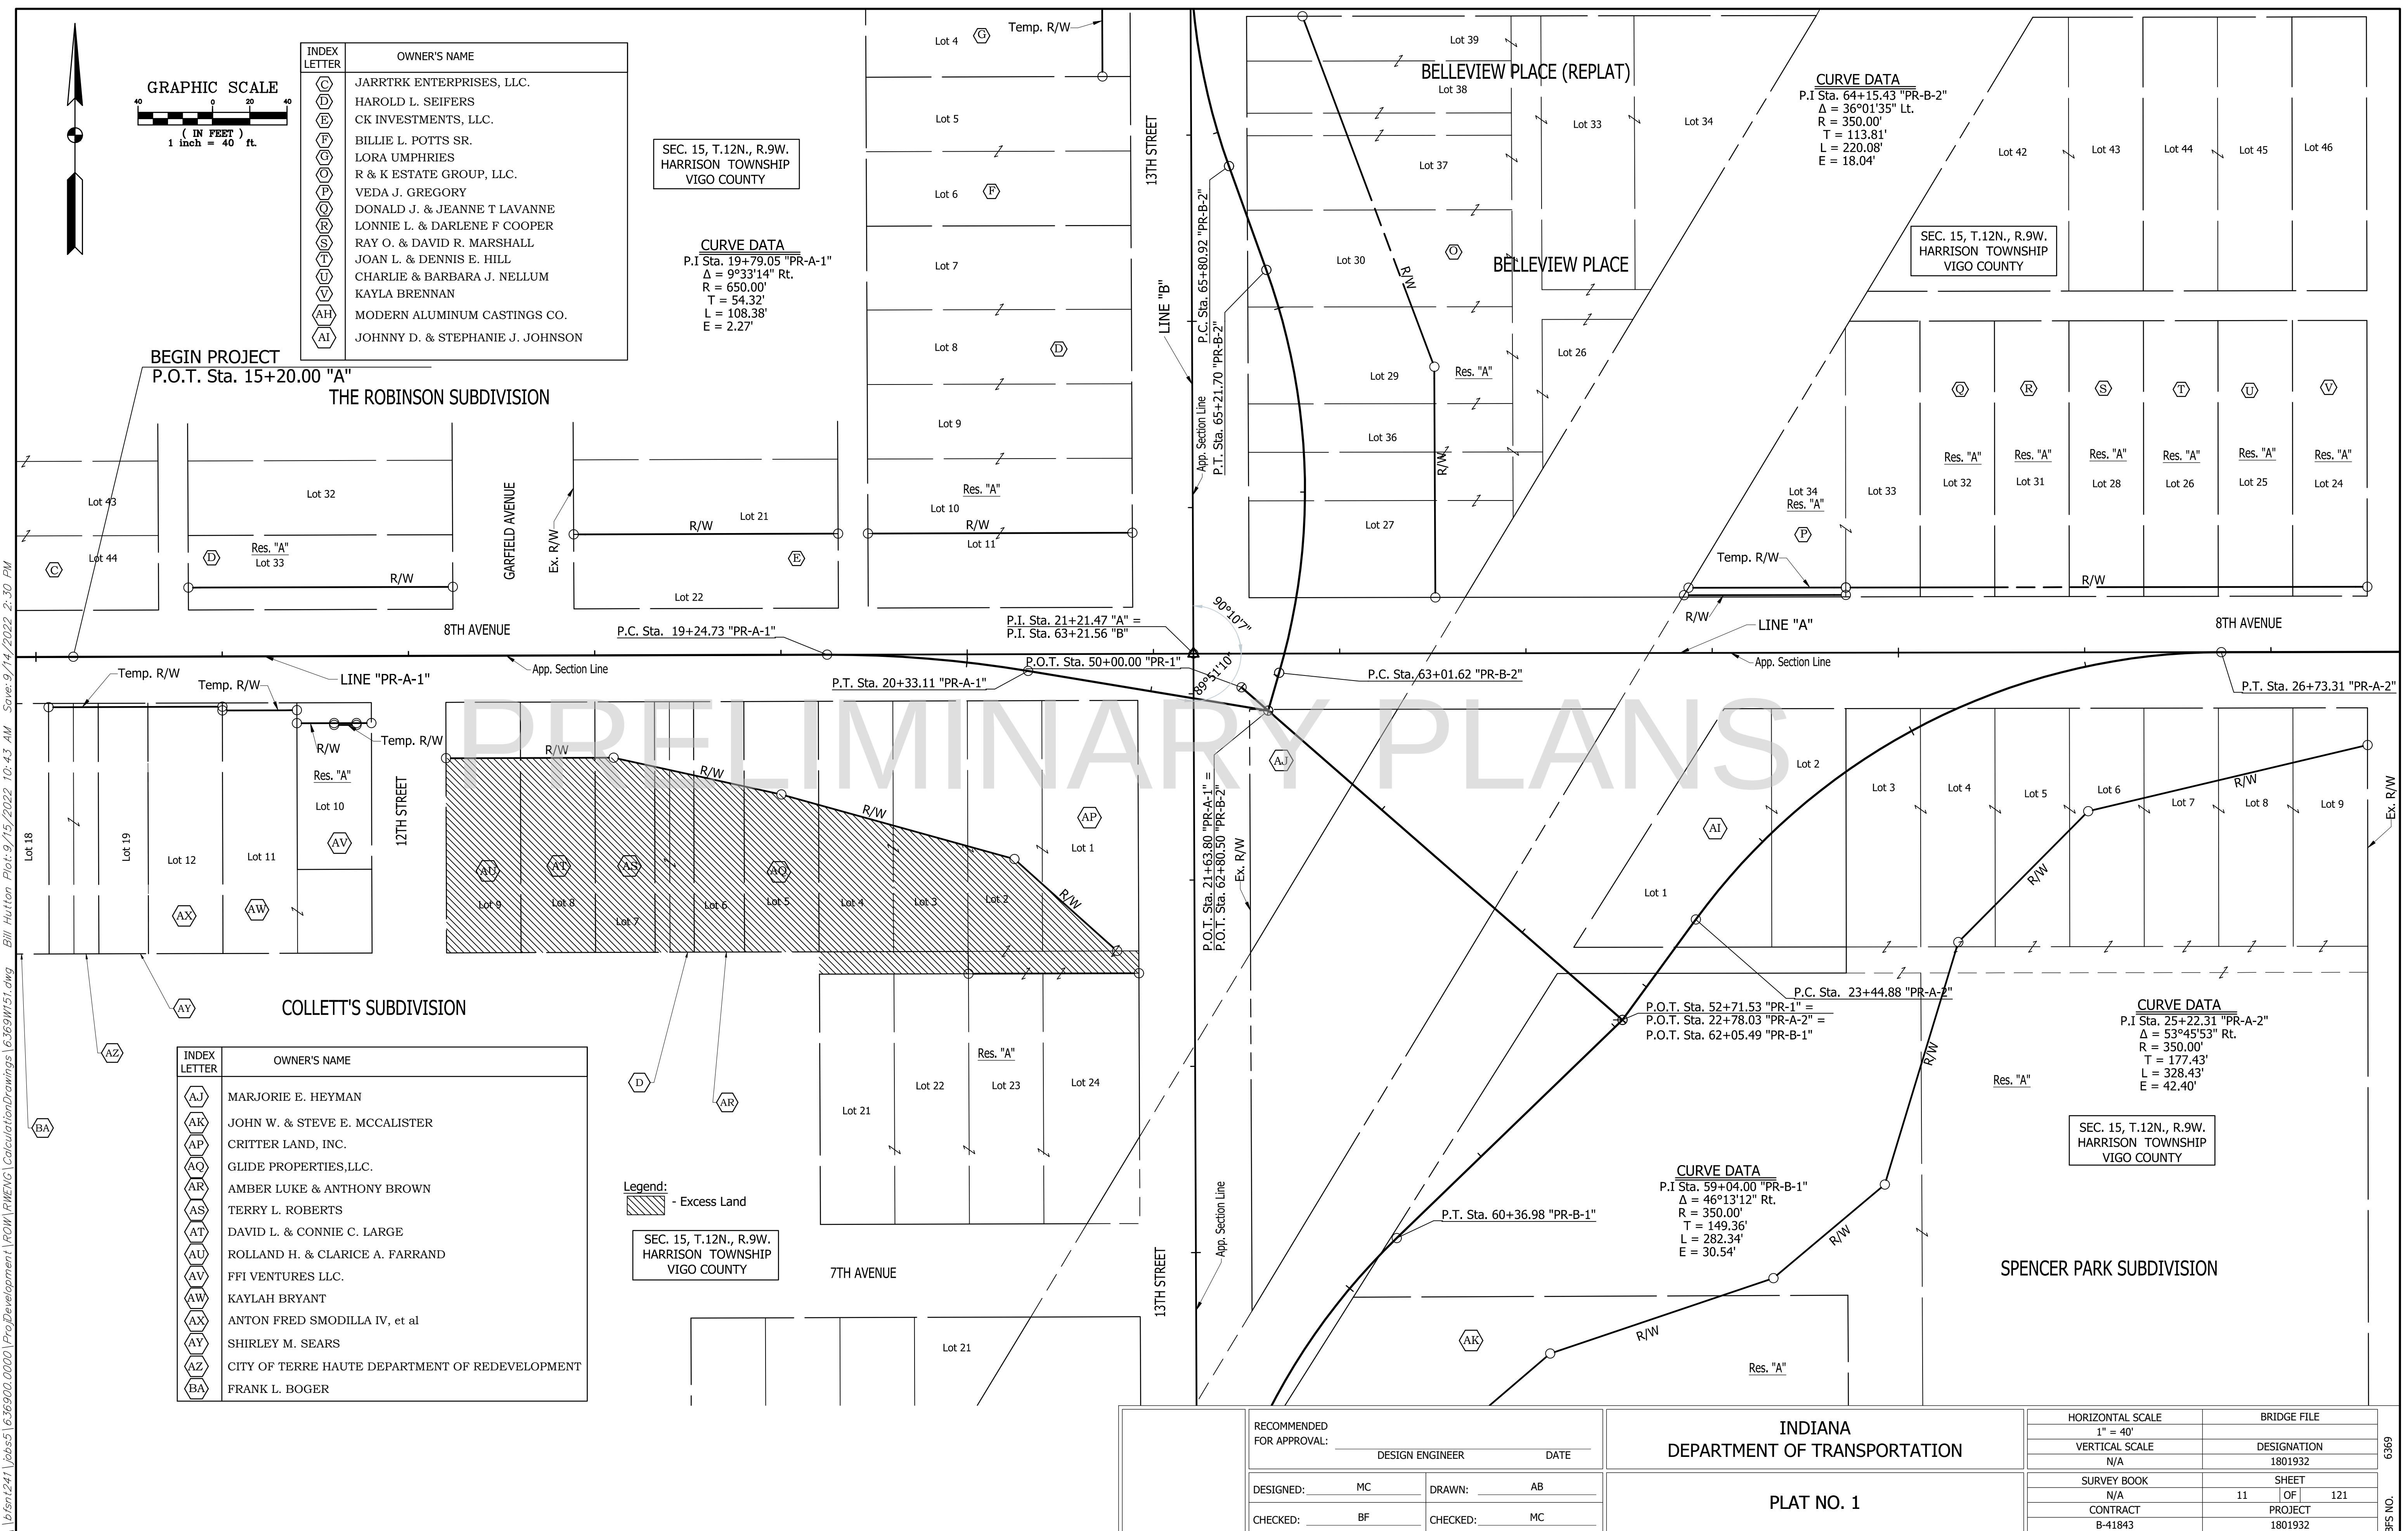

\\bfs1241\jobs5\636900.0000\ProjDevelopment\Design\Drawings\63690300.dwg Bill Hutton Plot:9/14/2022 1:25 PM Save:9/17/2022 11:11 AM

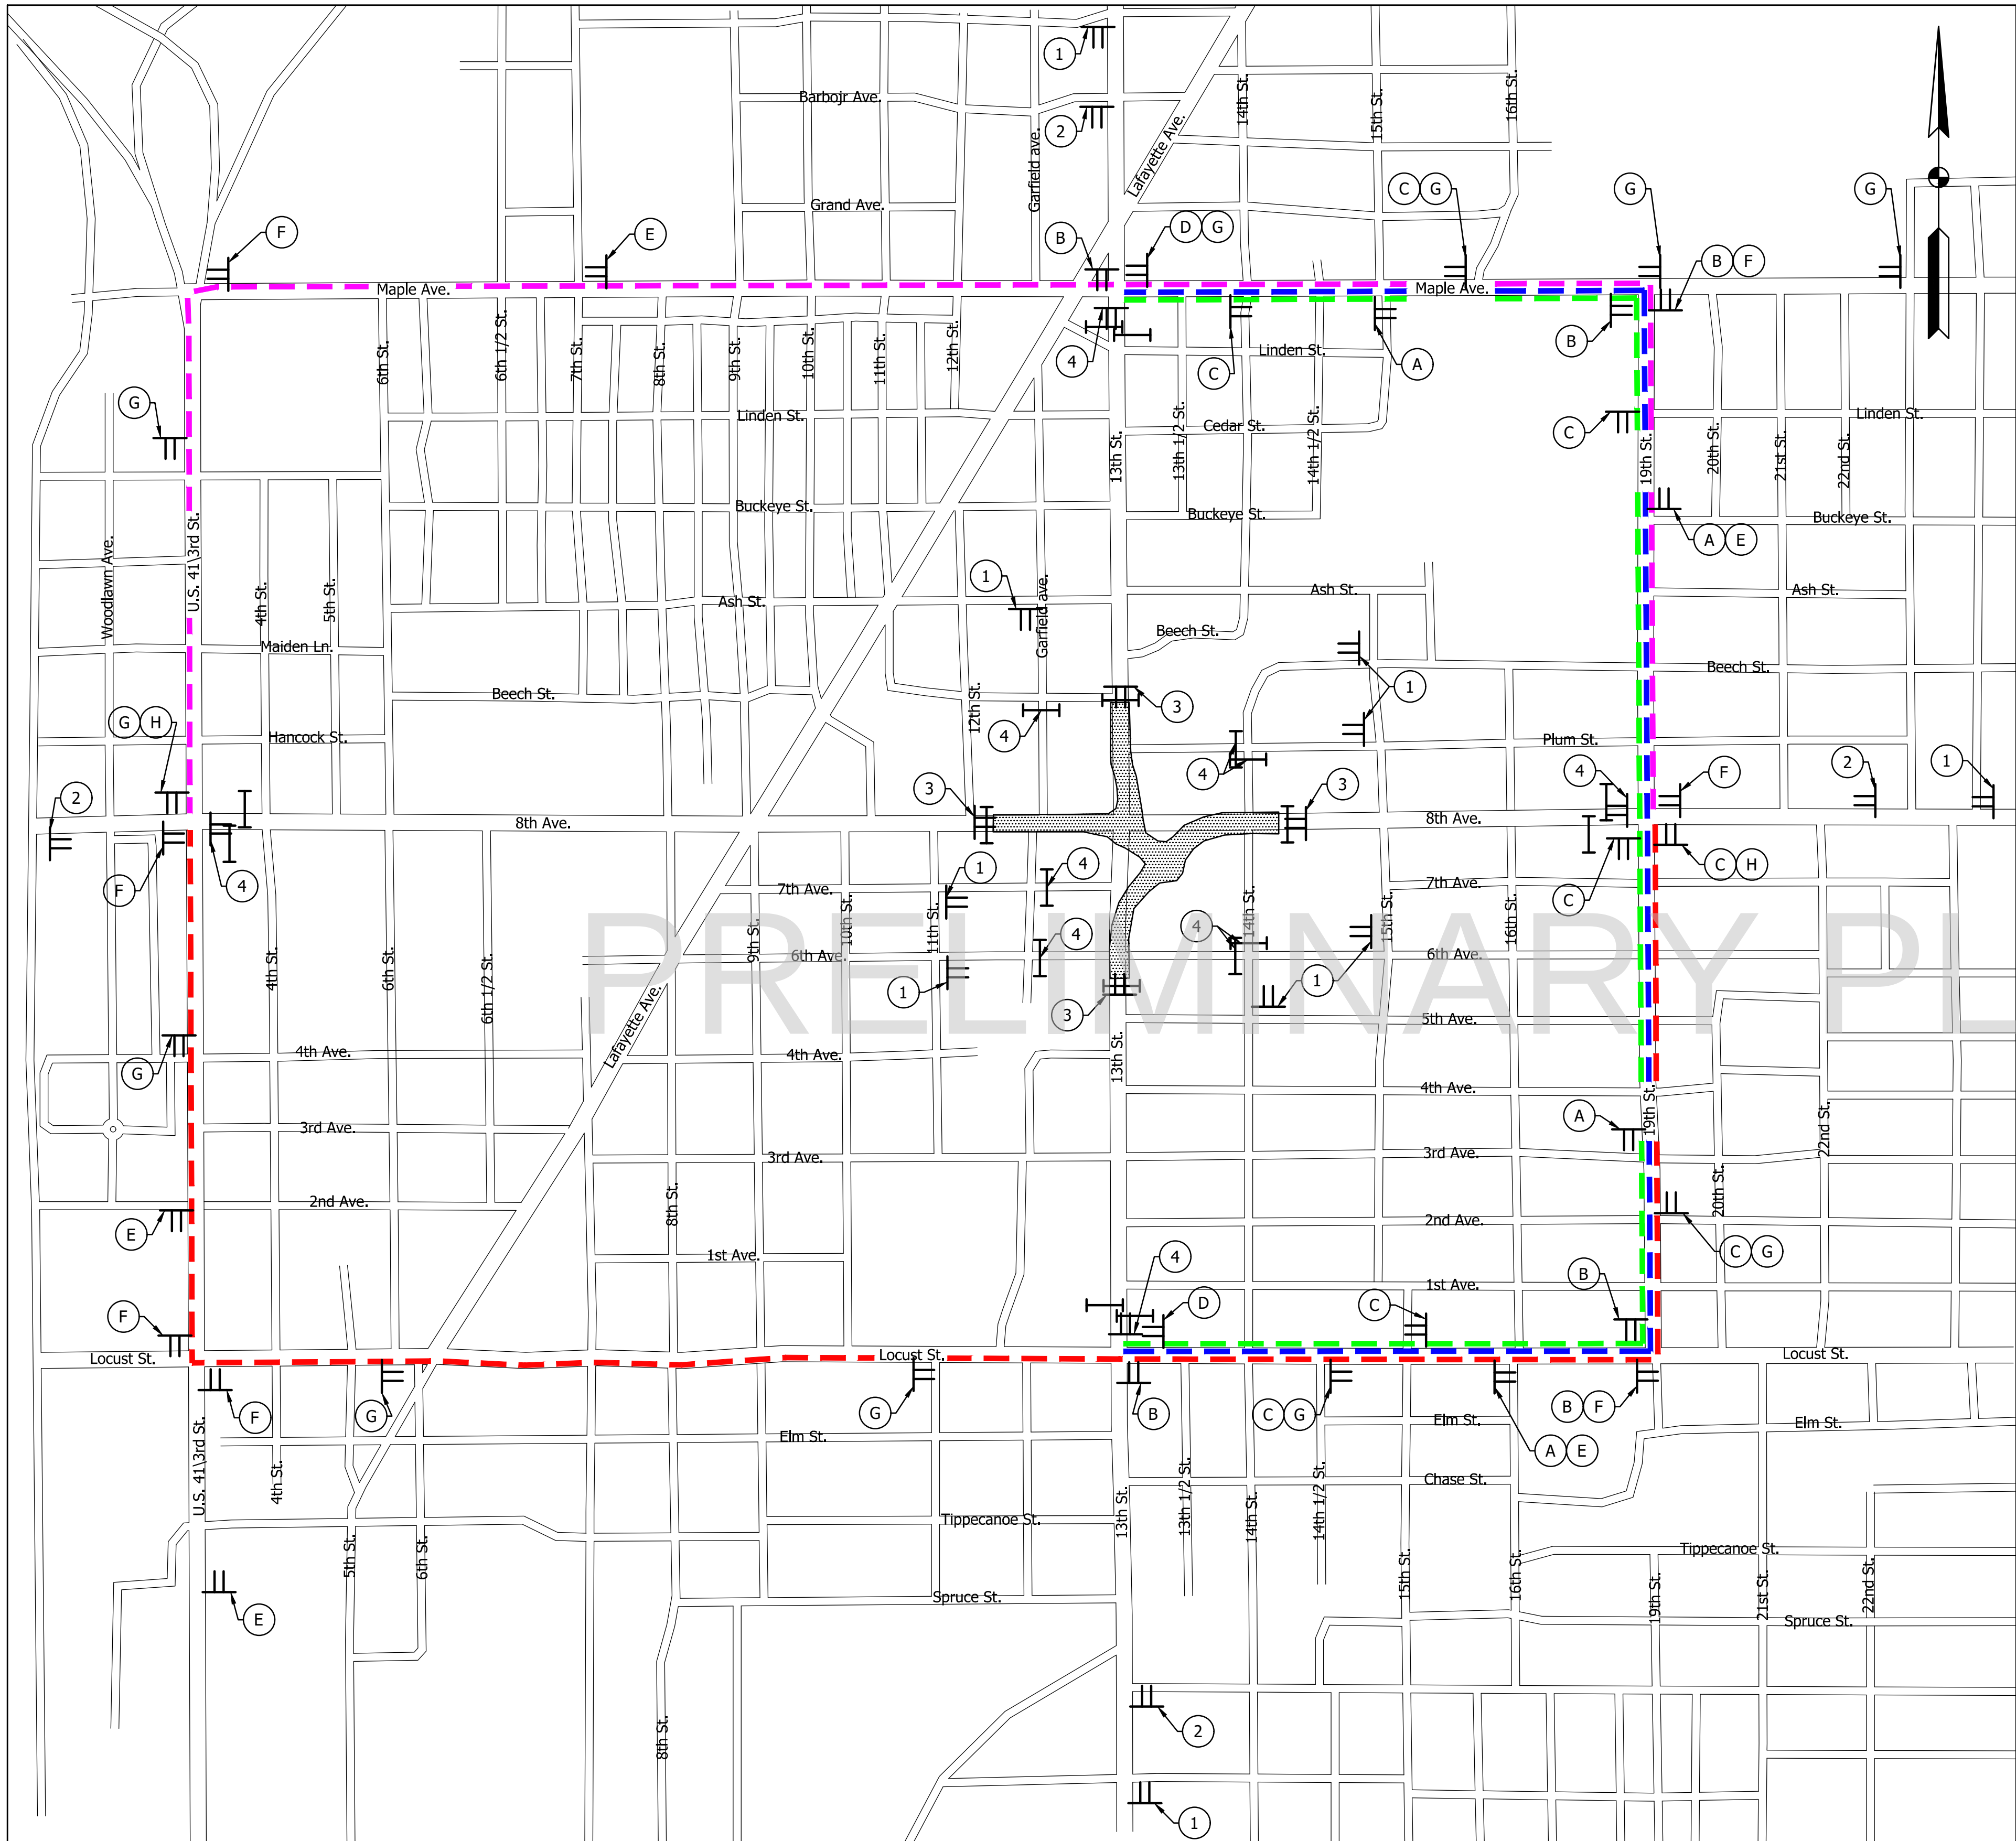

Detour Route
Not To Scale

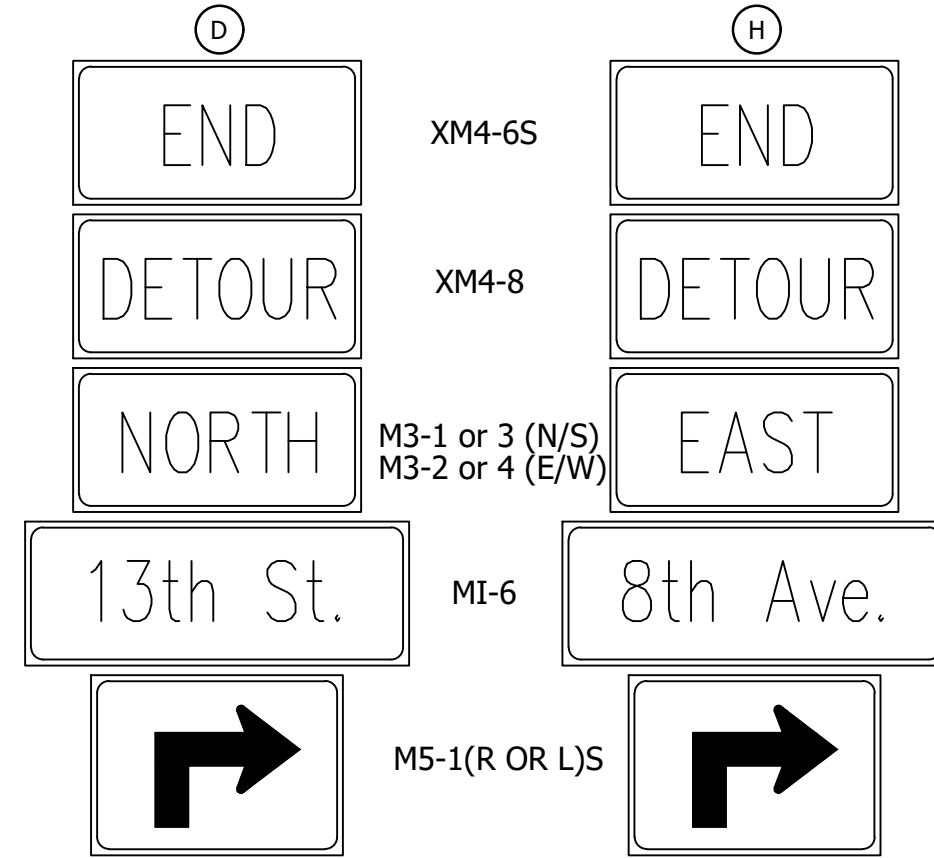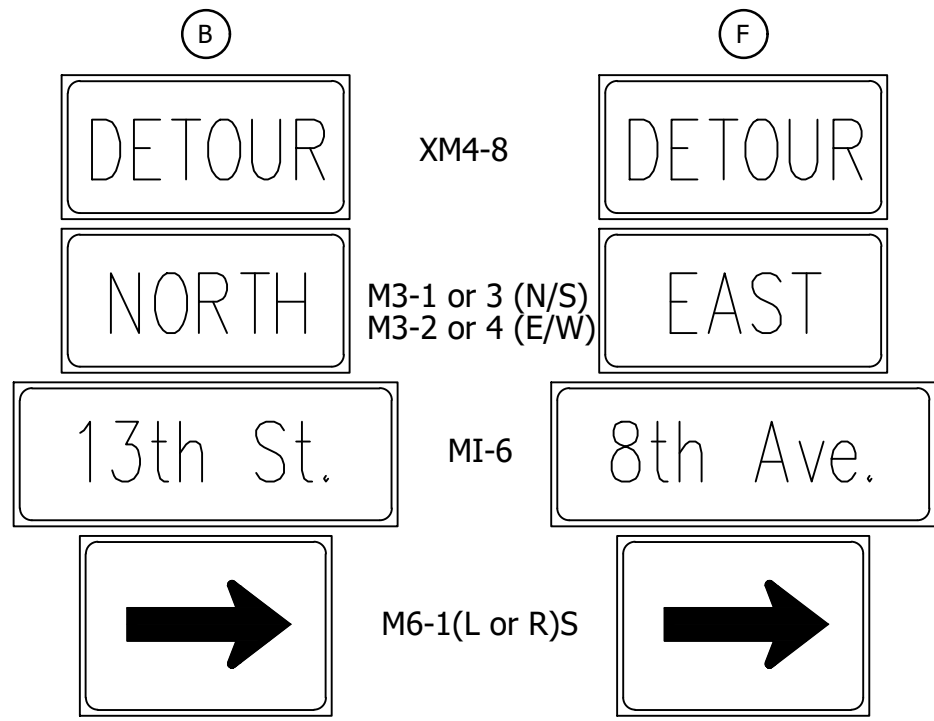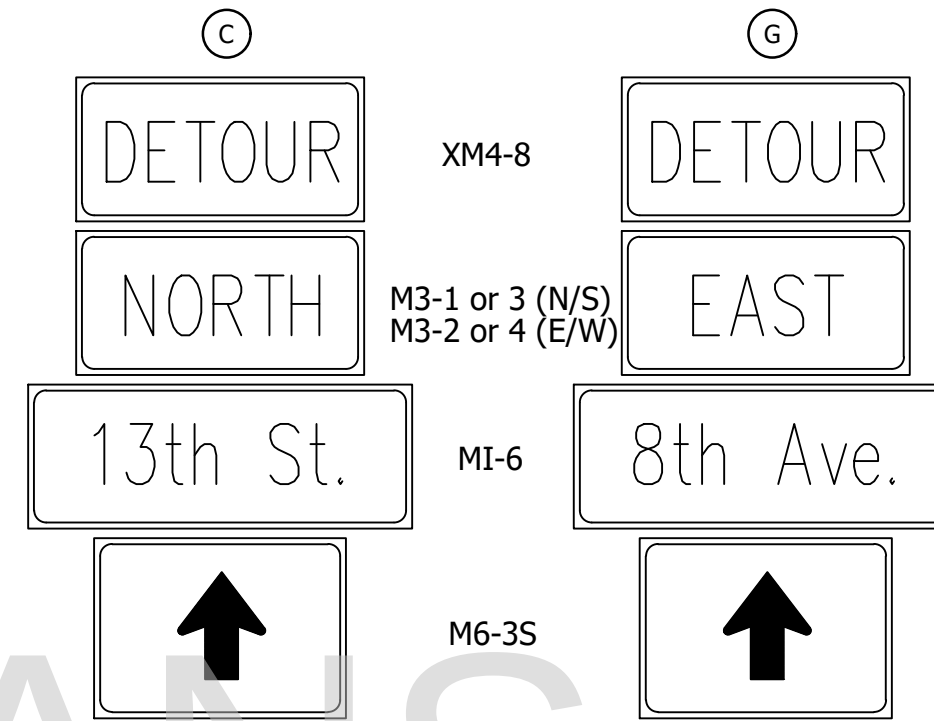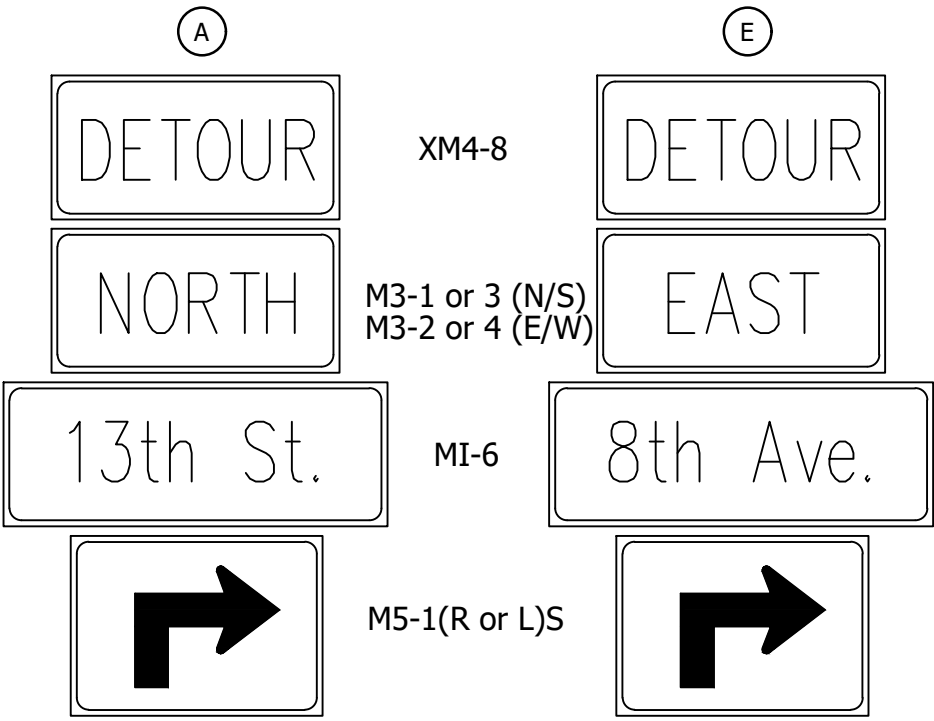

DETOUR SIGN SUMMARY				
	MESSAGE	CODE	TYPE	QTY.
1	ROAD CLOSED AHEAD	R11-2		10
2	DETOUR AHEAD	W20-2		4
3	ROAD CLOSURE SIGN ASSEMBLY			4
4	ROAD CLOSED LOCAL TRAFFIC ONLY	R11-3a		11
A	ADVANCE DETOUR MARKER - 13TH ST.			4
B	DIRECTIONAL DETOUR MARKER - 13TH ST.			6
C	CONFIRMING DETOUR MARKER - 13TH ST.			8
D	END DETOUR MARKER - 13TH ST.			2
E	ADVANCE DETOUR MARKER - 8TH AVE.			5
F	DIRECTIONAL DETOUR MARKER - 8TH AVE.			7
G	CONFIRMING DETOUR MARKER - 8TH AVE.			11
H	END DETOUR MARKER - 8TH AVE.			2

LEGEND		
	Northbound Detour Route	
	Southbound Detour Route	
	Eastbound Detour Route	
	Westbound Detour Route	
	Area Of Construction	
	Type III-B Barricade	
	Construction Sign Type As Shown w/ Type 'A' Warning Light	
	Road Closed Ahead	XW20-3
	Detour Ahead	XW20-2
	Road Closure Sign Assembly	
	Road Closed Local Traffic Only	R11-3
	Advance Detour Route Marker	
	Directional Detour Route Marker	
	Confirming Detour Route Marker	
	End Detour Route Marker	



RECOMMENDED FOR APPROVAL:	DESIGN ENGINEER	DATE
DESIGNED:	TDW	DRAWN: BEH
CHECKED:	DJI	CHECKED: DJI

INDIANA
DEPARTMENT OF TRANSPORTATION



DETOUR ROUTE

HORIZONTAL SCALE	BRIDGE FILE
NONE	
VERTICAL SCALE	DESIGNATION
N/A	1801932
SURVEY BOOK	SHEET
N/A	12 OF 121
CONTRACT	PROJECT
B-41843	1801932

\\bfs12411\jobs\1636900\0000\ProjDevelopment\Design Drawings\63690401.dwg Bill Hutton Plot: 9/15/2022 10:47 AM Save: 9/14/2022 2:34 PM

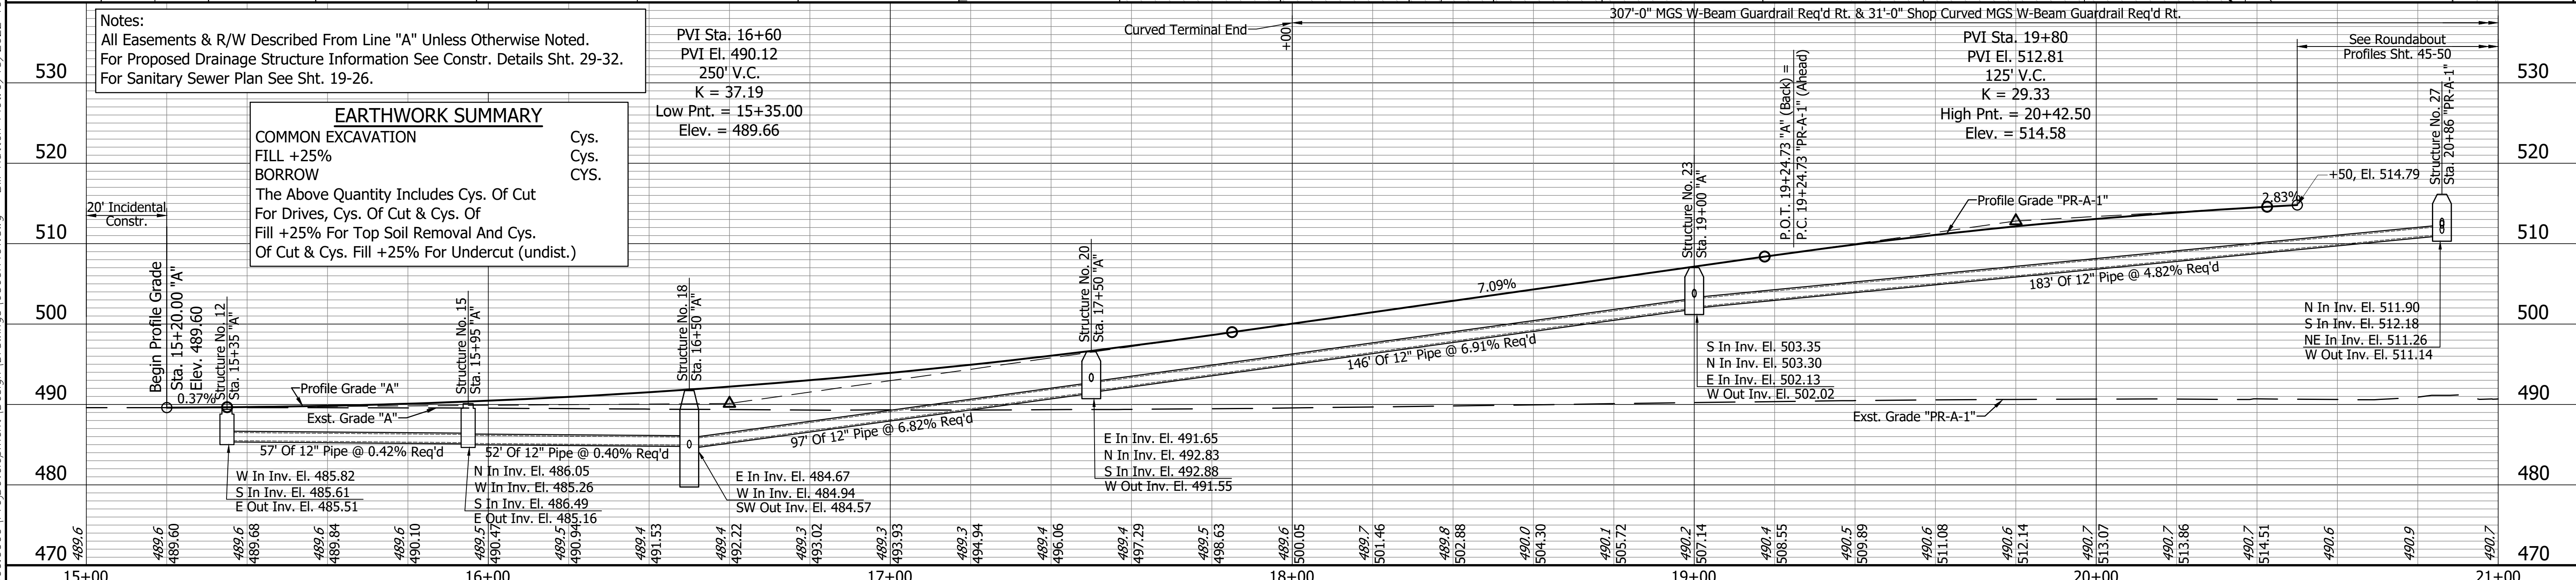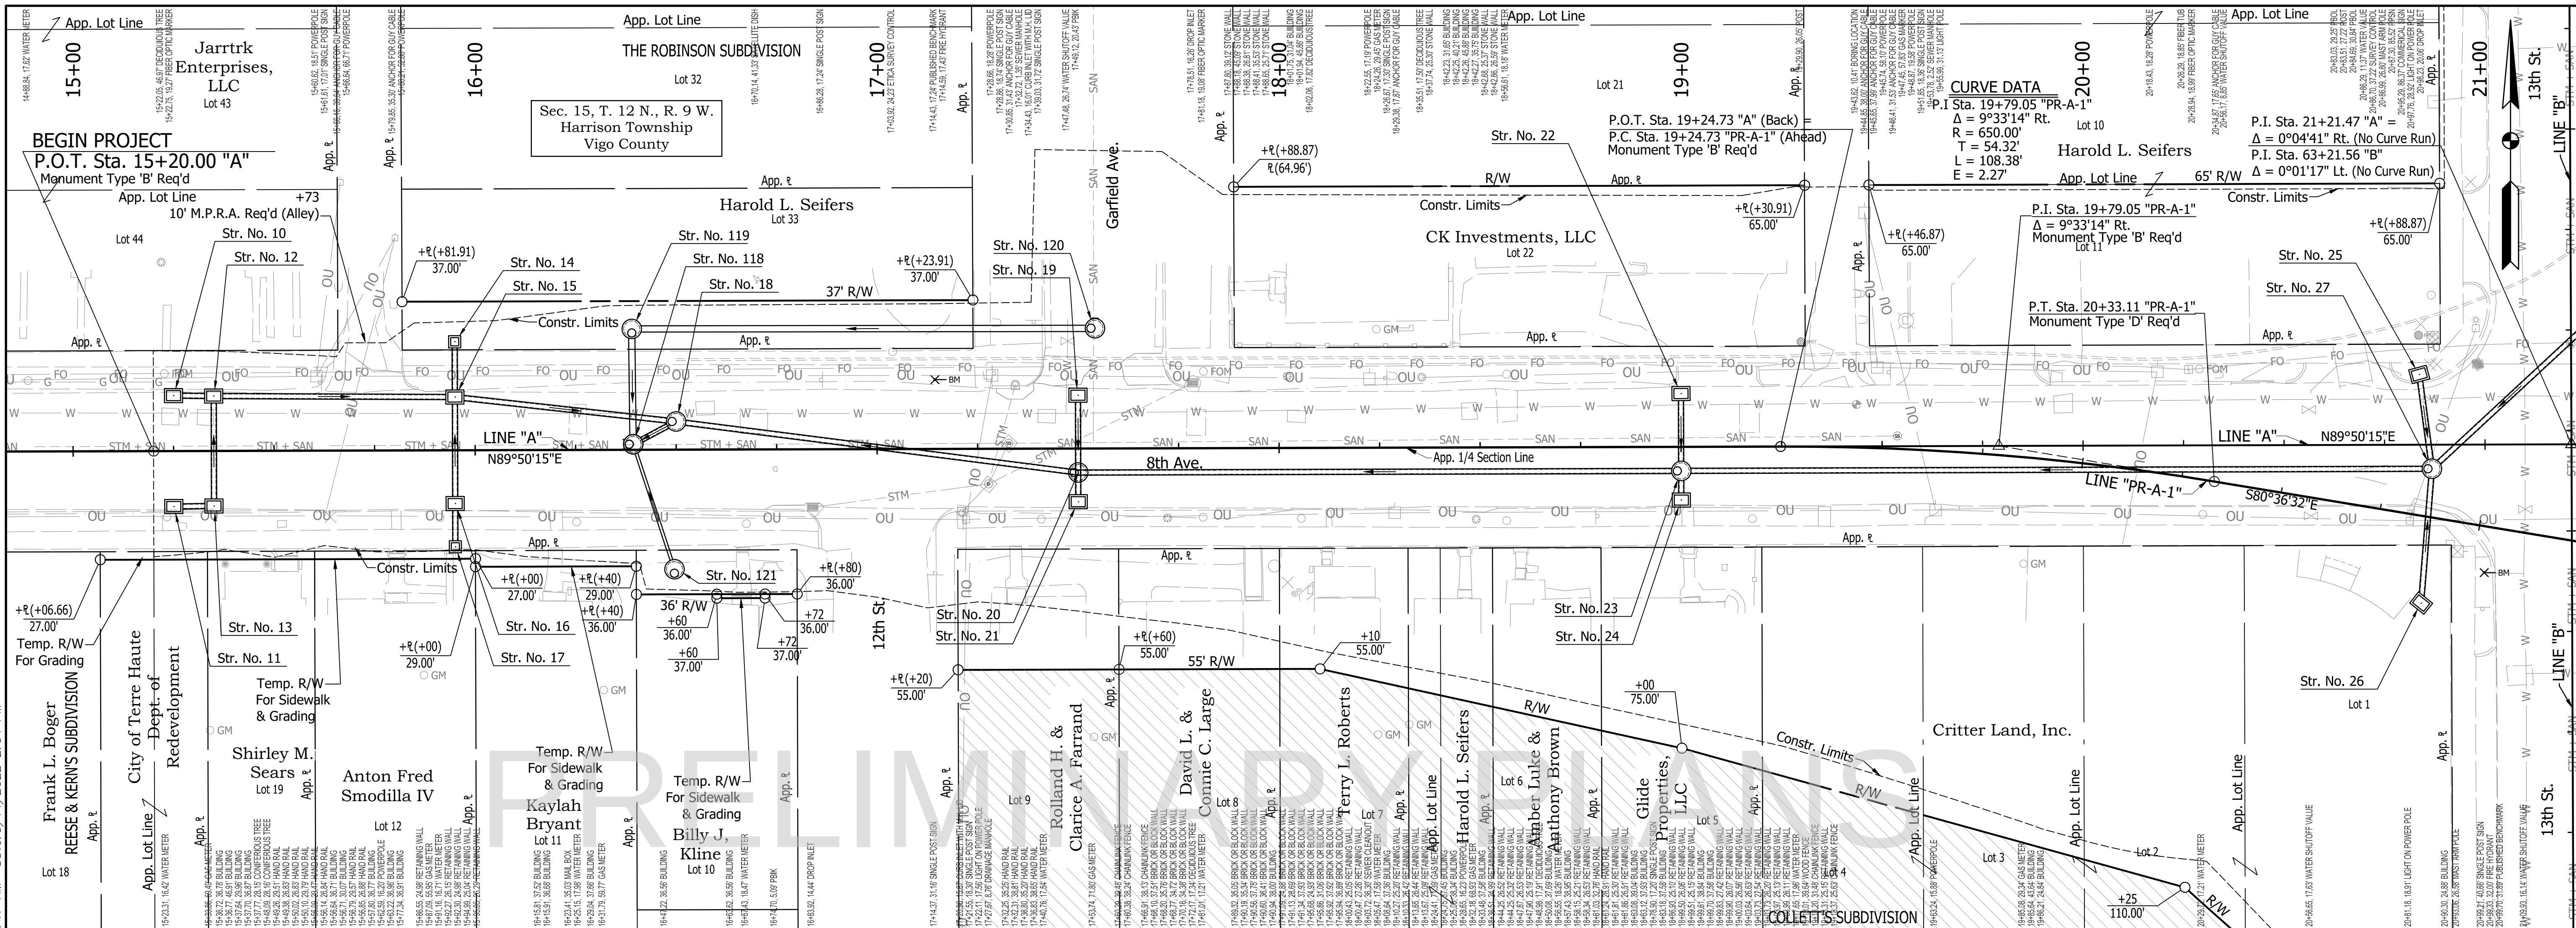


RECOMMENDED FOR APPROVAL: _____ DESIGNED: TDW DRAWN: BEH CHECKED: DJI CHECKED: DJI		INDIANA DEPARTMENT OF TRANSPORTATION PLAN & PROFILE LINE "PR-A-1" 8TH AVENUE		<table><tr><td>HORIZONTAL SCALE</td><td>BRIDGE FILE</td></tr><tr><td>1" = 20'</td><td></td></tr><tr><td>VERTICAL SCALE</td><td>DESIGNATION</td></tr><tr><td>1" = 10'</td><td>1801932</td></tr><tr><td>SURVEY BOOK</td><td>SHEET</td></tr><tr><td>N/A</td><td>13 OF 121</td></tr><tr><td>CONTRACT</td><td>PROJECT</td></tr><tr><td>B-41843</td><td>1801932</td></tr></table>		HORIZONTAL SCALE	BRIDGE FILE	1" = 20'		VERTICAL SCALE	DESIGNATION	1" = 10'	1801932	SURVEY BOOK	SHEET	N/A	13 OF 121	CONTRACT	PROJECT	B-41843	1801932
HORIZONTAL SCALE	BRIDGE FILE																				
1" = 20'																					
VERTICAL SCALE	DESIGNATION																				
1" = 10'	1801932																				
SURVEY BOOK	SHEET																				
N/A	13 OF 121																				
CONTRACT	PROJECT																				
B-41843	1801932																				

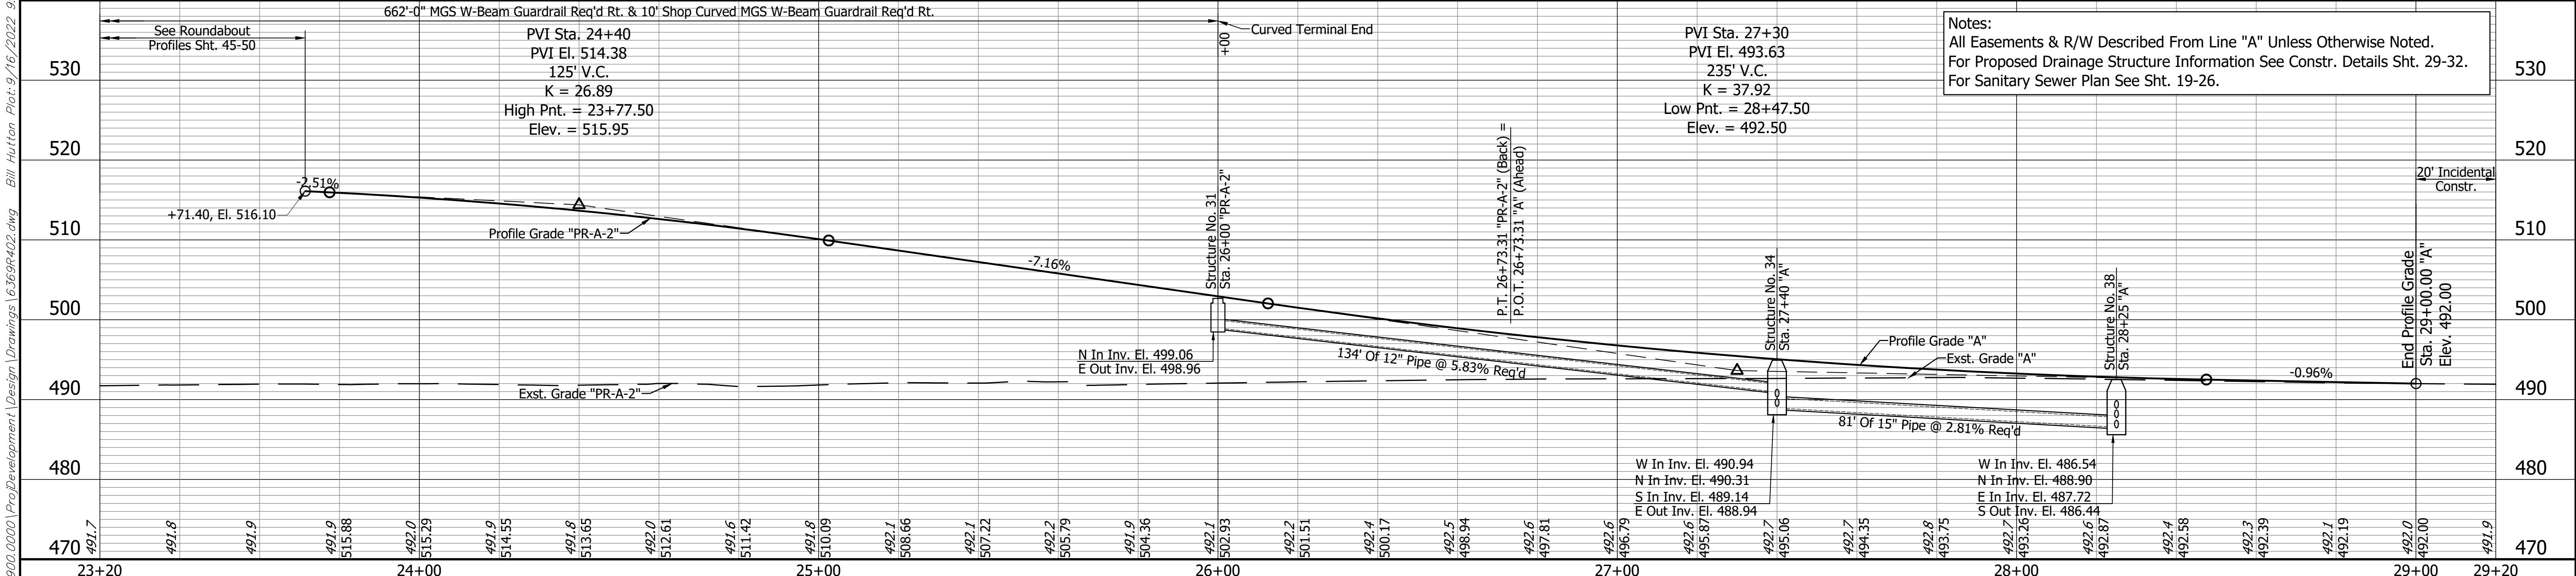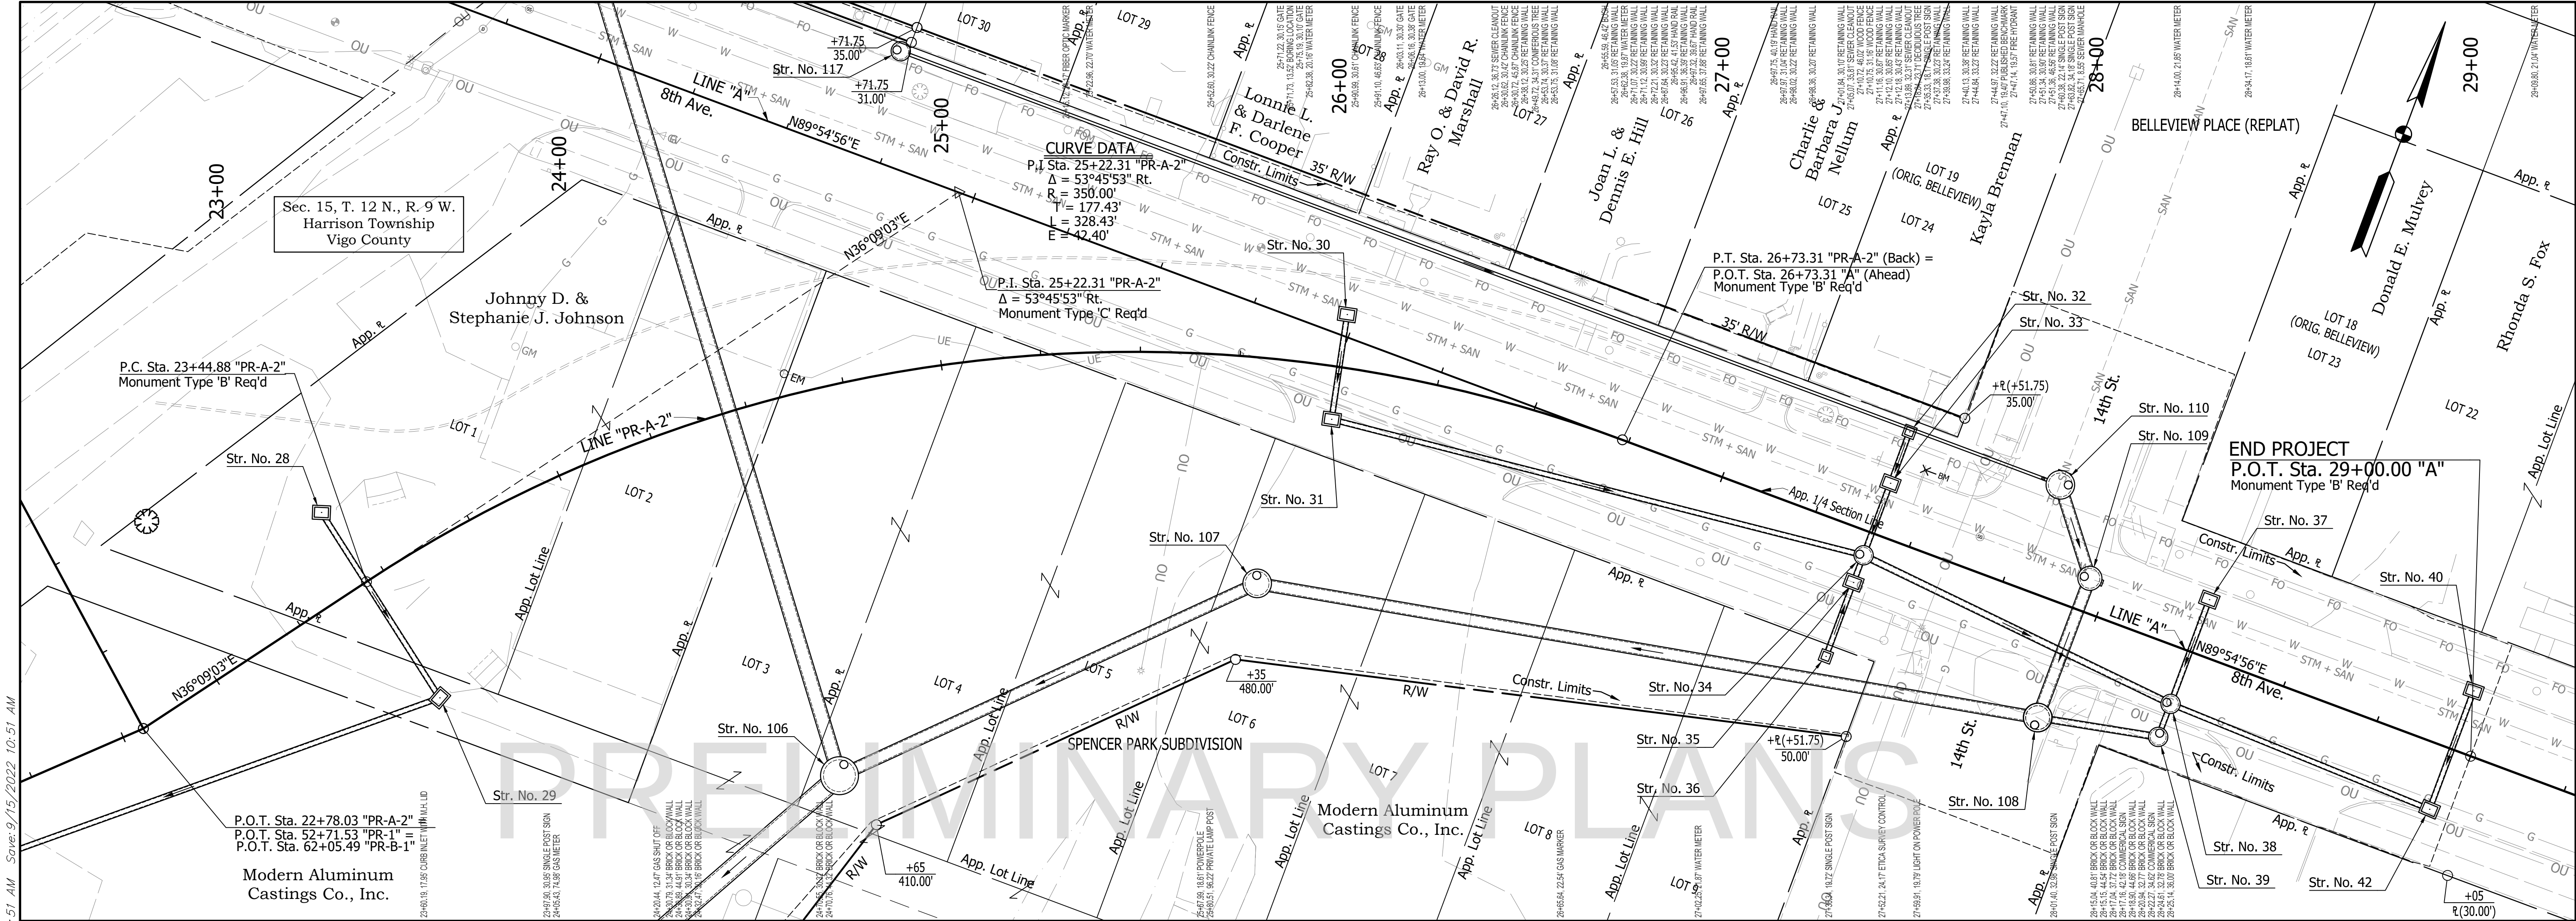

See Sht. 9 For Reference Points & Benchmark Data.				RECOMMENDED FOR APPROVAL: _____ DESIGN ENGINEER _____ DATE _____		INDIANA DEPARTMENT OF TRANSPORTATION		HORIZONTAL SCALE 1" = 20'		BRIDGE FILE	
				DESIGNED: TDW DRAWN: BEH		PLAN & PROFILE LINE "PR-A-2" 8TH AVENUE		VERTICAL SCALE 1" = 10'		DESIGNATION 1801932	
				CHECKED: DJI CHECKED: DJI				SURVEY BOOK N/A		SHEET 14 OF 121	
								CONTRACT B-41843		PROJECT 1801932	


\\bfsr12411\jobs51\636900\0000\ProjDevelopment\Design Drawings\6369p402.dwg Bill Hutton Plot: 9/16/2022 9:51 AM Scale: 9/15/2022 10:51 AM

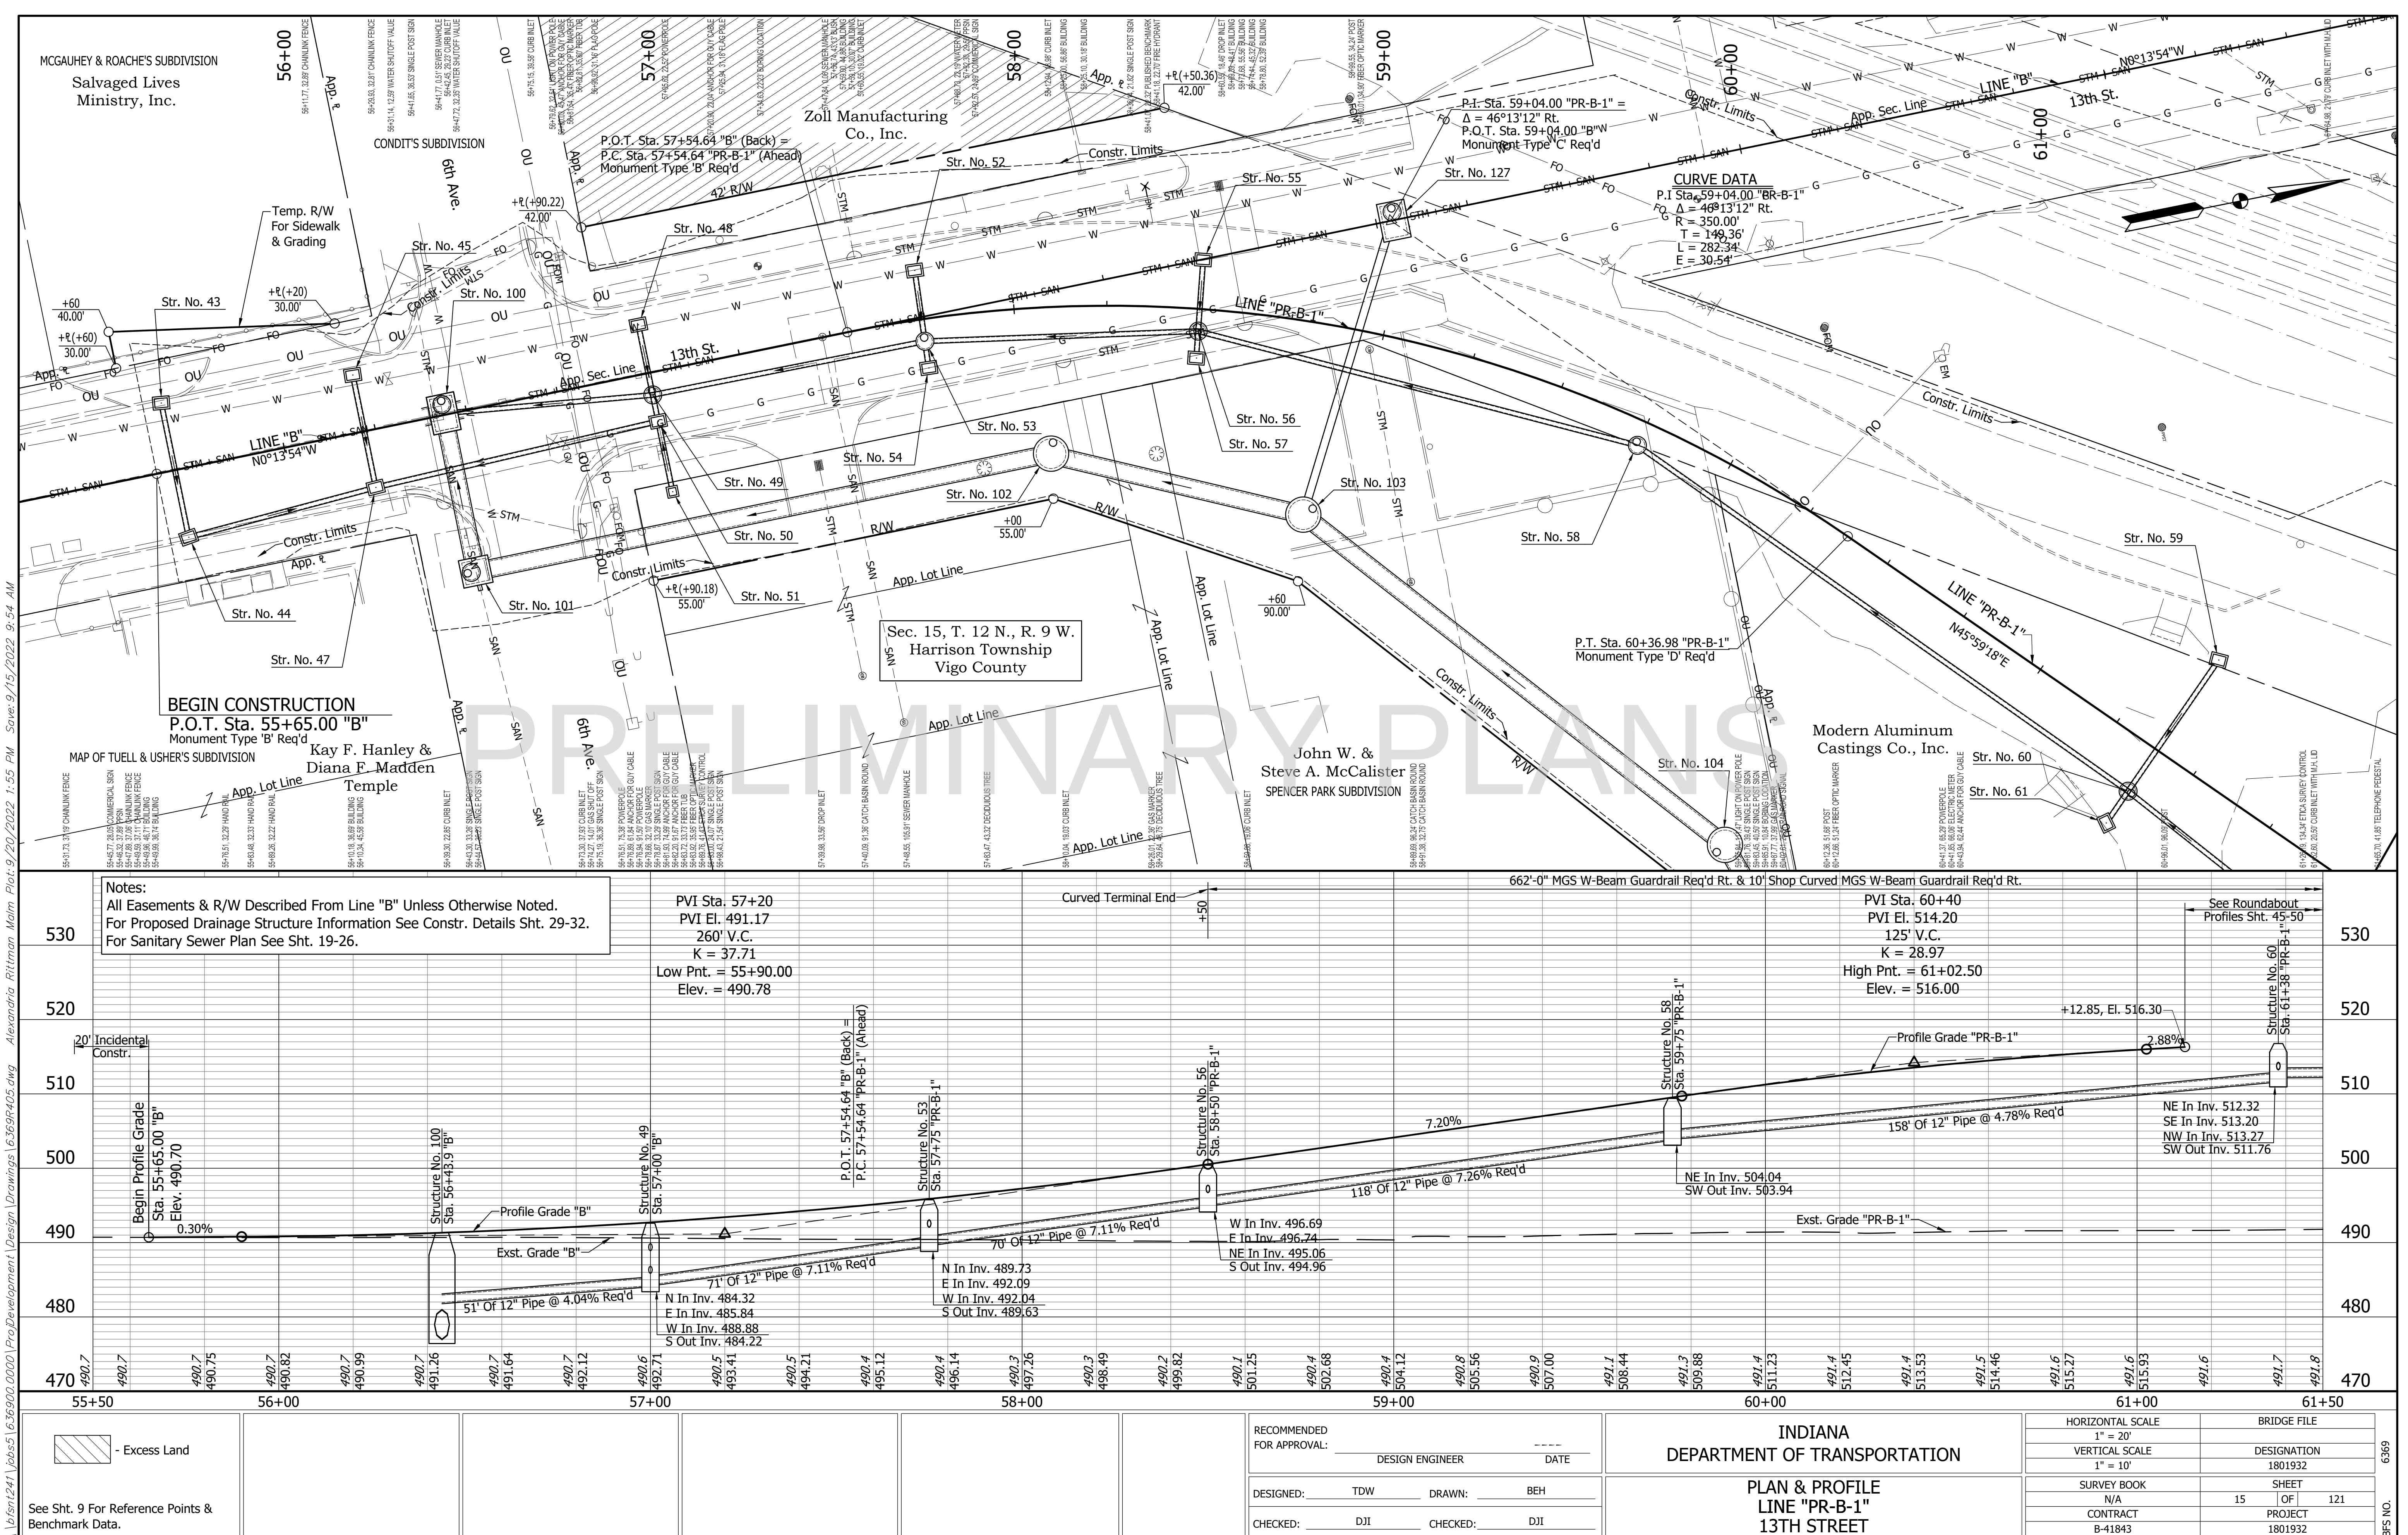


\\bfsr12411\jobs\51636900\00001\ProjDevelopment\Design Drawings\6369P405.dwg Alexander Rittman Main Plot: 9/20/2022 1:55 PM Save: 9/15/2022 9:54 AM


- Excess Land		RECOMMENDED FOR APPROVAL: _____ DESIGN ENGINEER _____ DATE _____		INDIANA DEPARTMENT OF TRANSPORTATION		HORIZONTAL SCALE 1" = 20' VERTICAL SCALE 1" = 10'		BRIDGE FILE DESIGNATION 1801932	
See Sht. 9 For Reference Points & Benchmark Data.		DESIGNED: TDW DRAWN: BEH		PLAN & PROFILE LINE "PR-B-1" 13TH STREET		SURVEY BOOK N/A		SHEET 15 OF 121	
		CHECKED: DJI CHECKED: DJI				CONTRACT B-41843		PROJECT 1801932	


\\bfsr12411\jobs\51636900\00001\ProjDevelopment\Design Drawings\6369P406.dwg Bill Hutton Plot#9/15/2022 10:57 AM Save:9/14/2022 2:14 PM

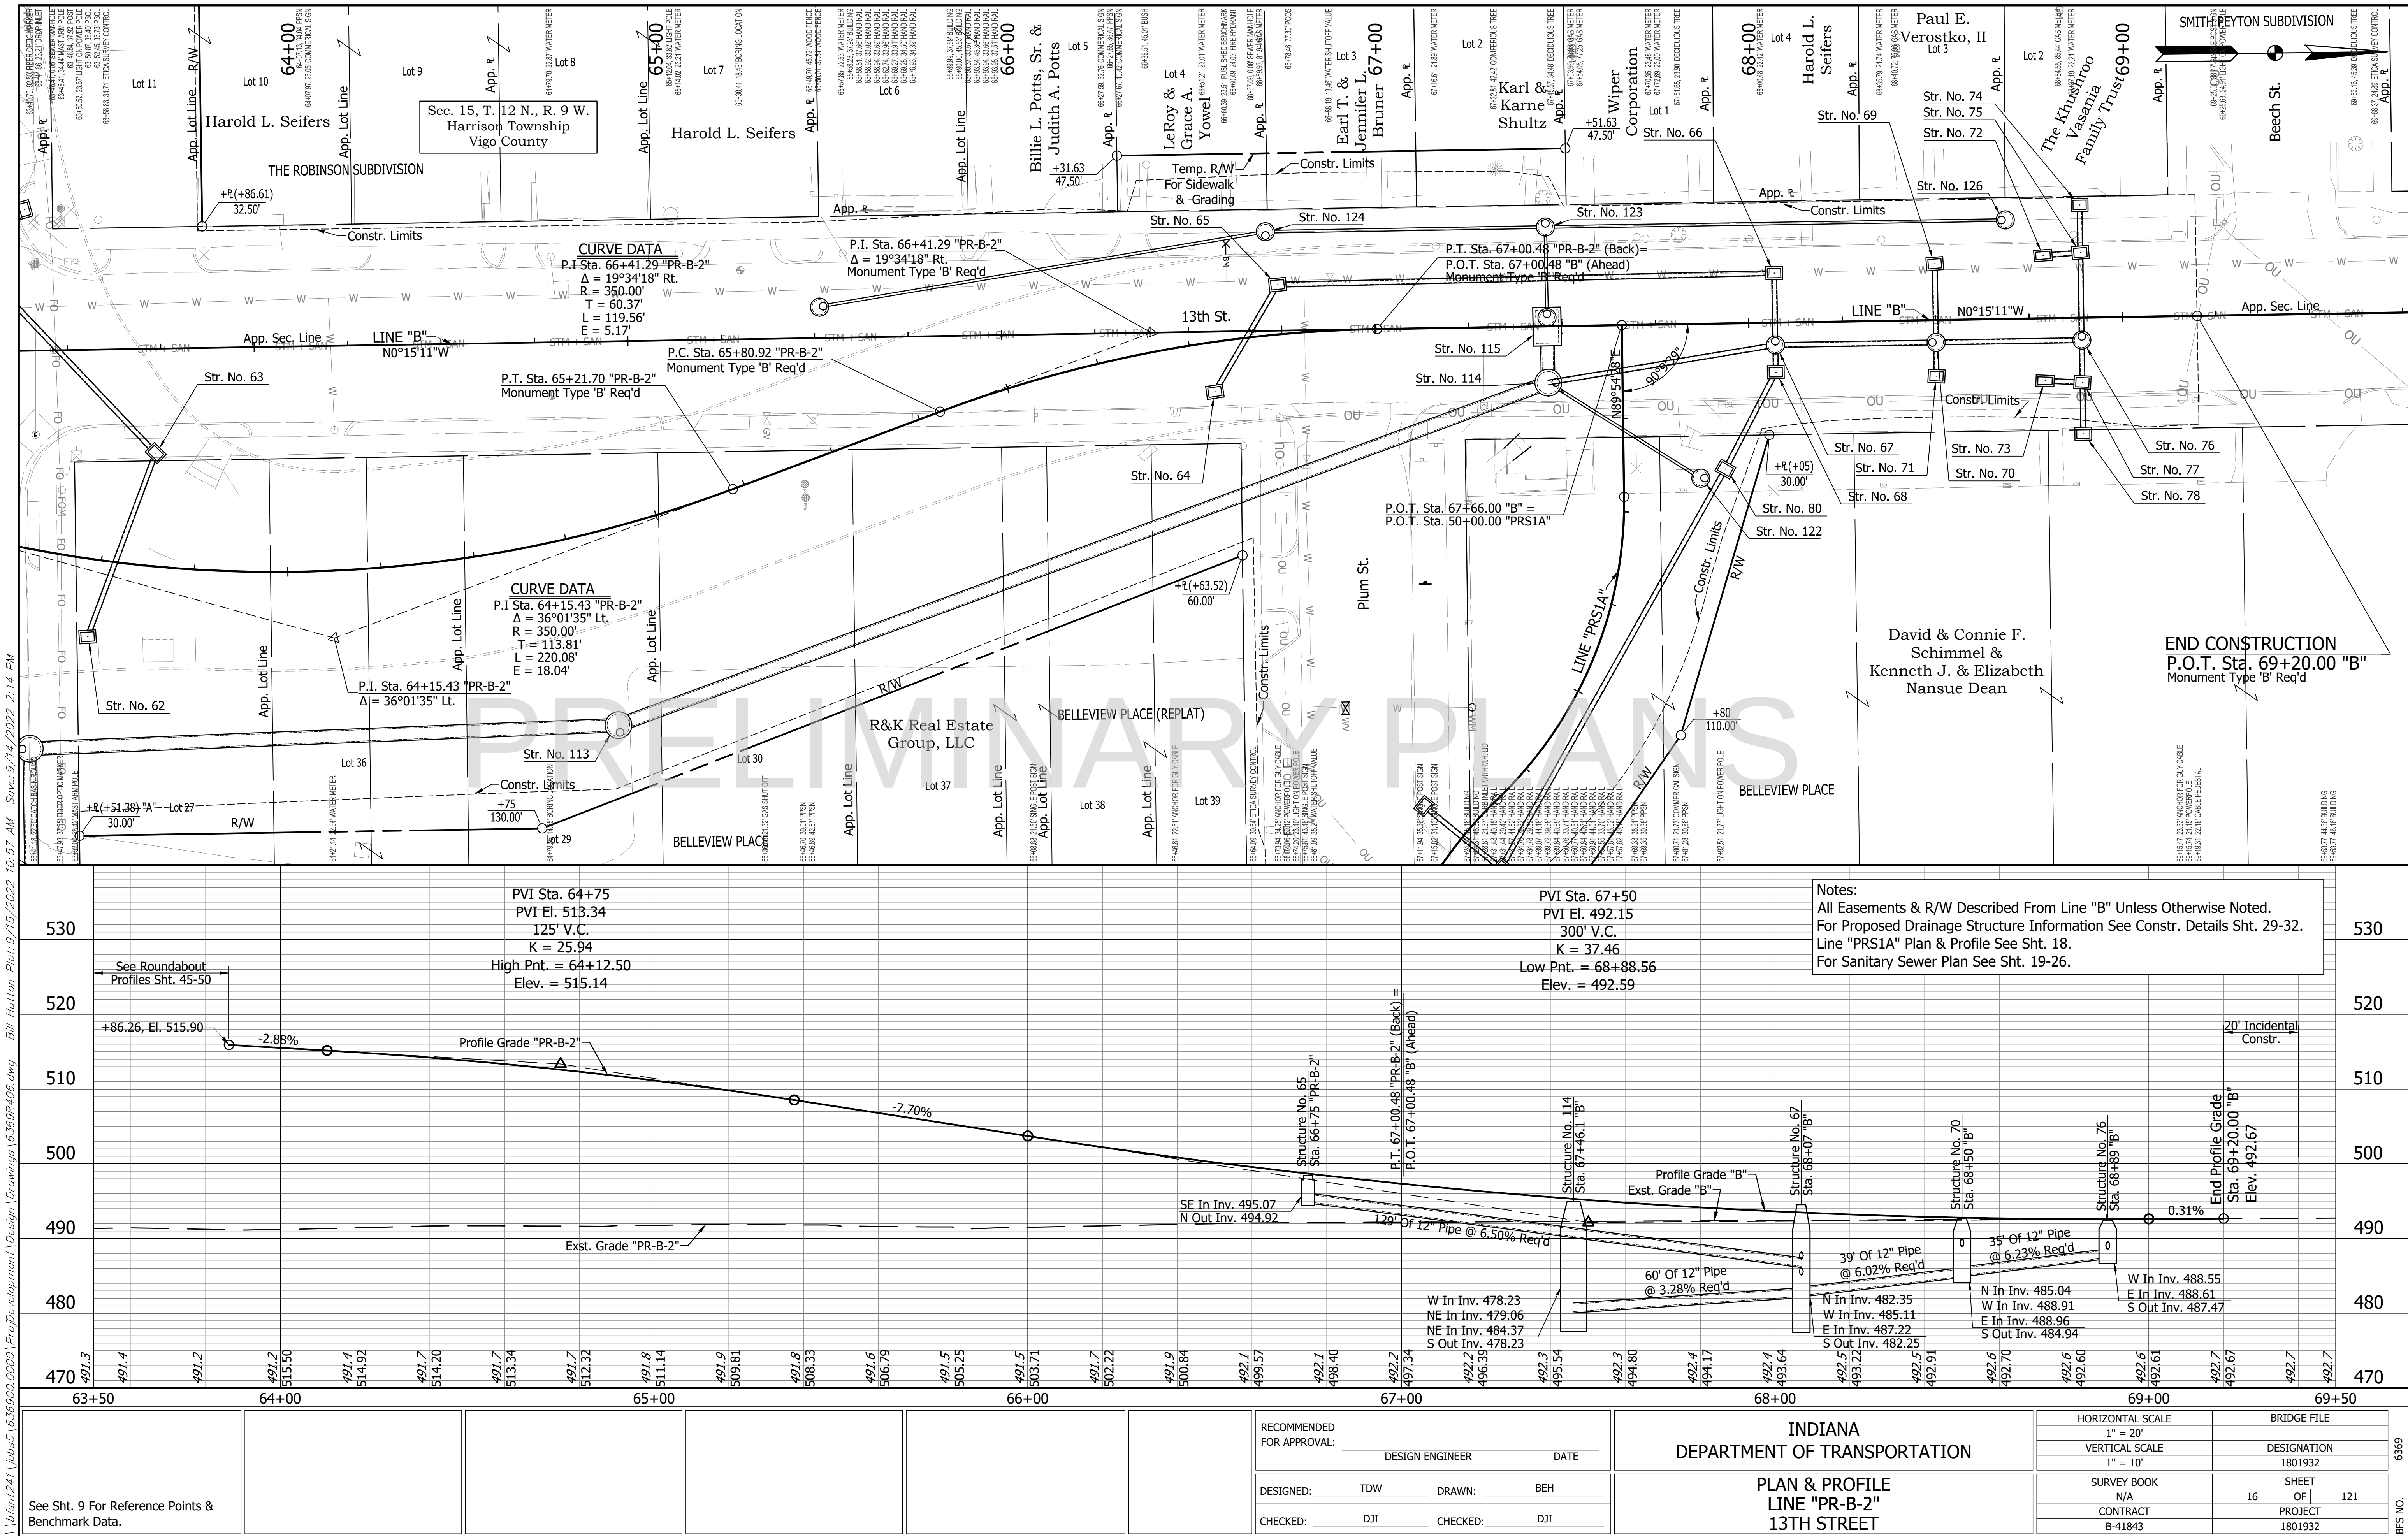

\\bfs1241\jobs\1636900.0000\ProjDevelopment\Design\Drawings\63690\400.dwg Bill Hutton Plot:9/12/2022 11:24 AM Save:8/31/2022 2:46 PM

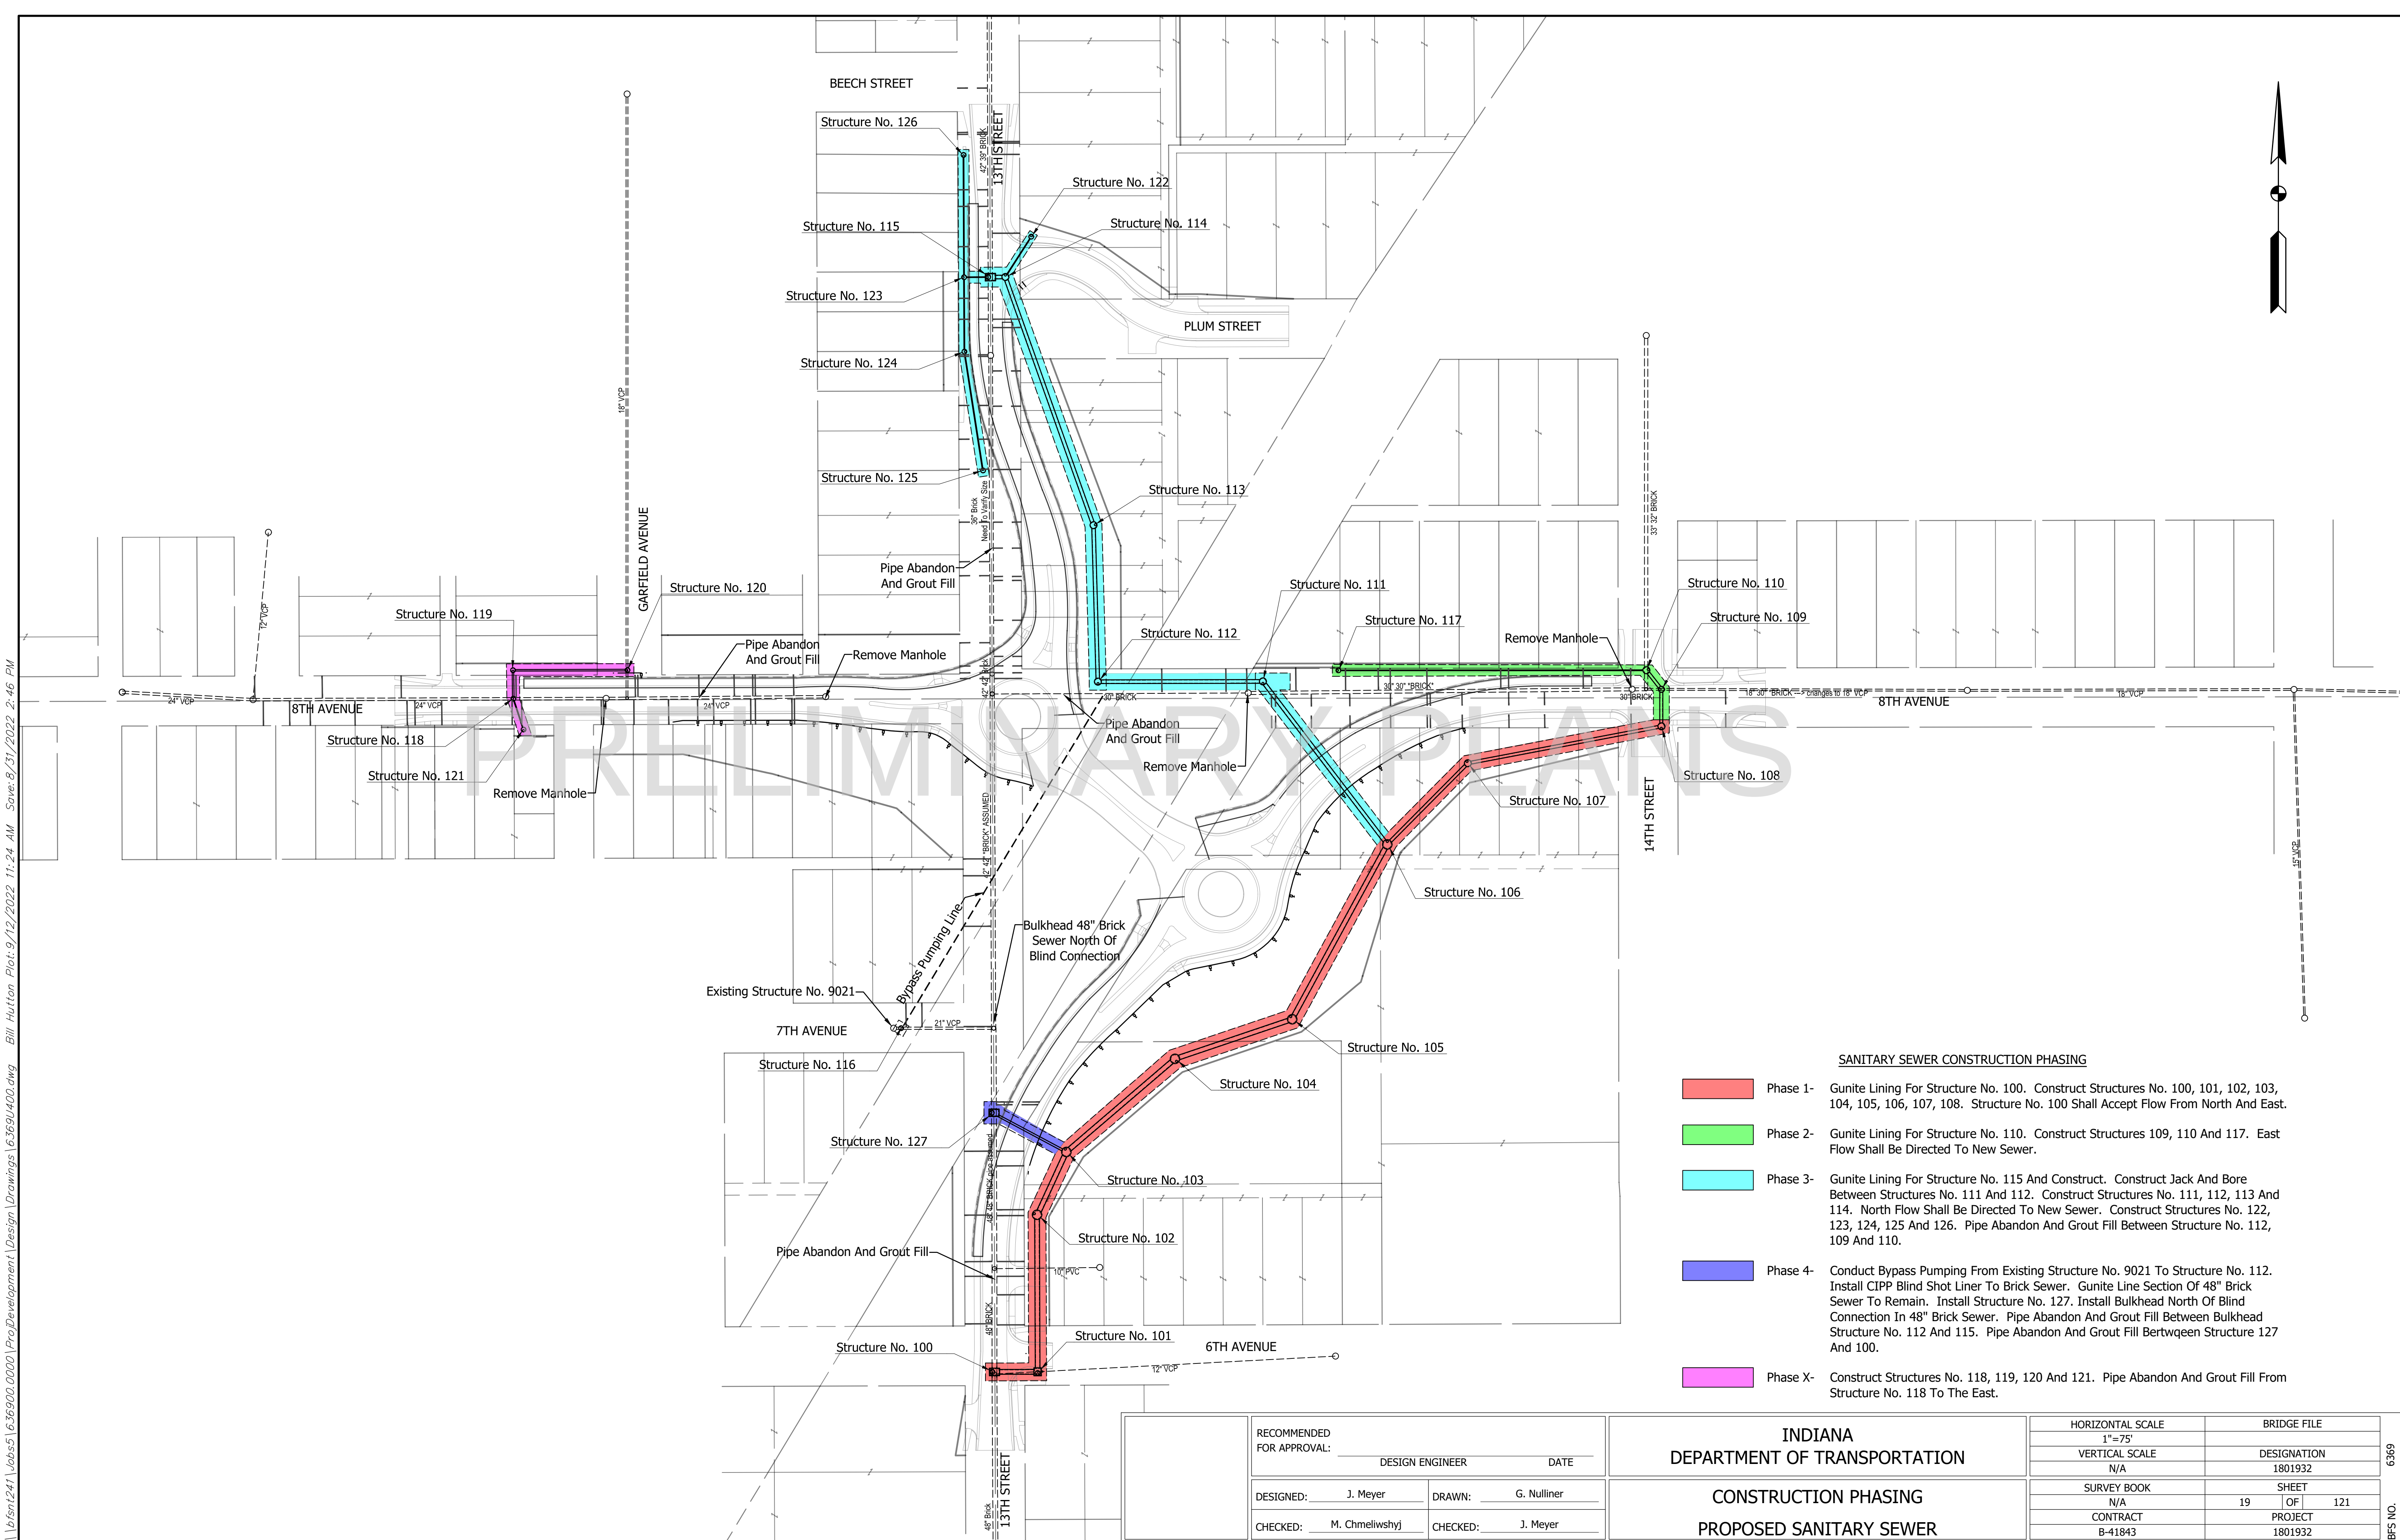

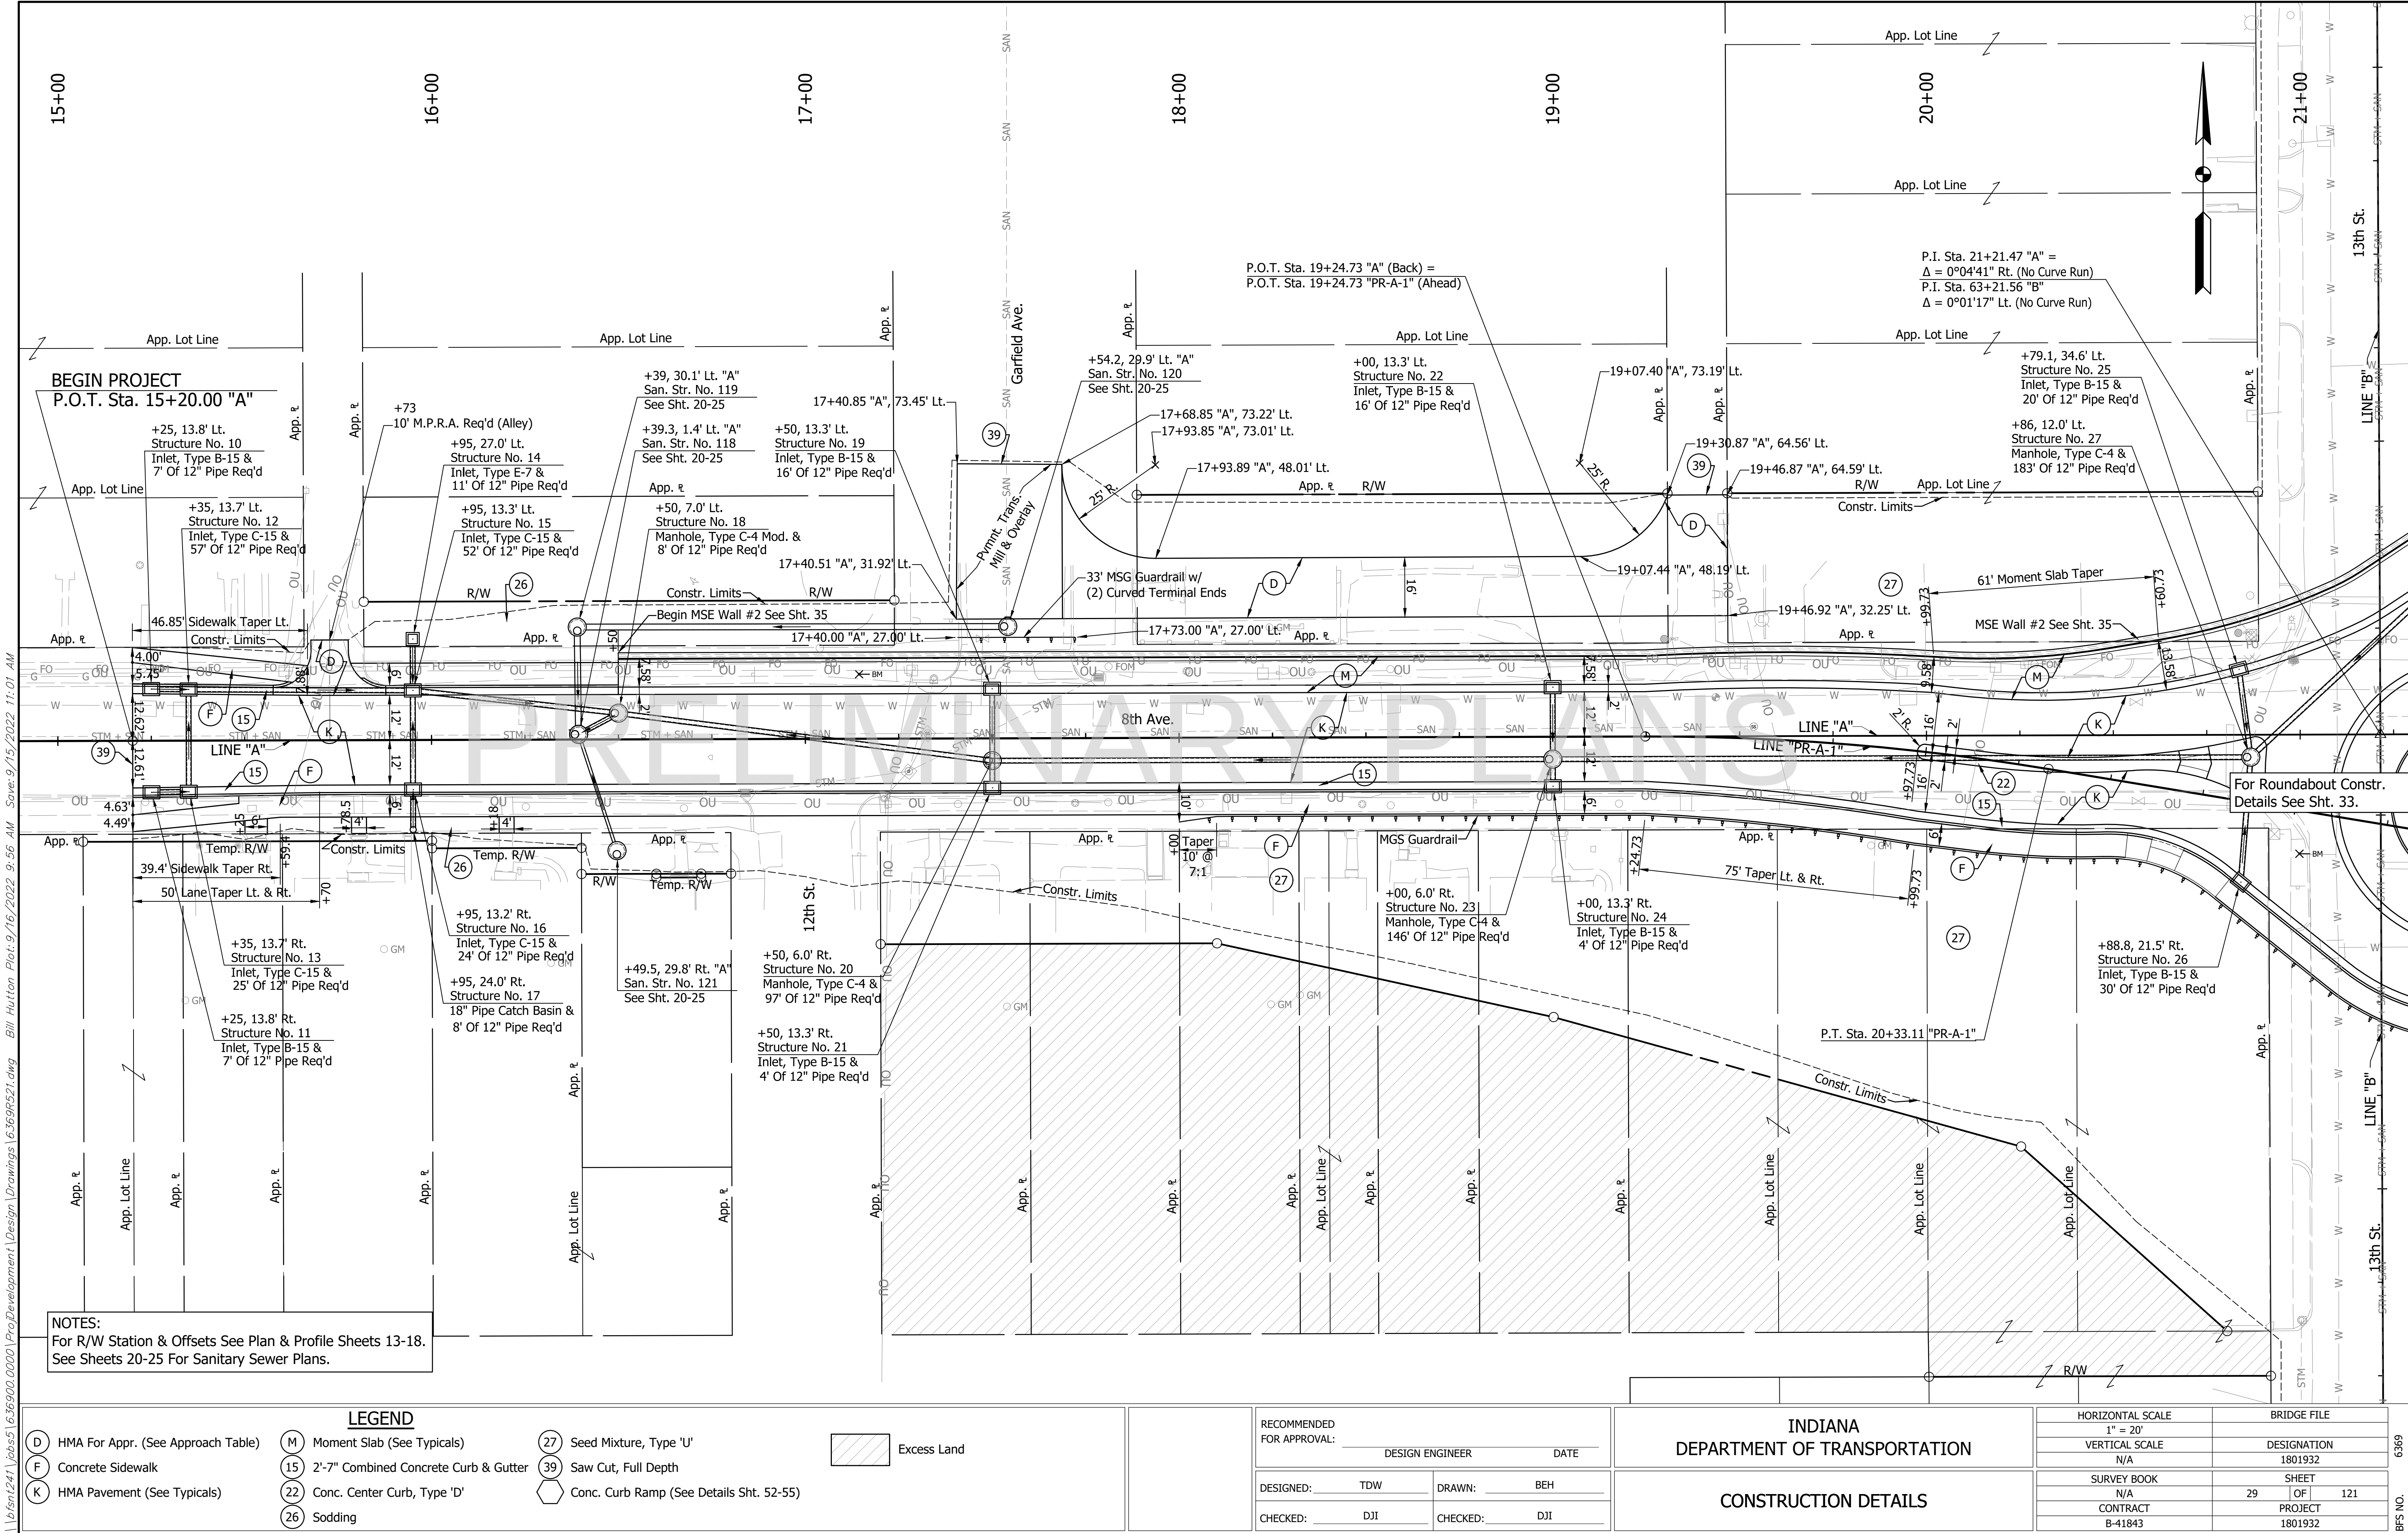

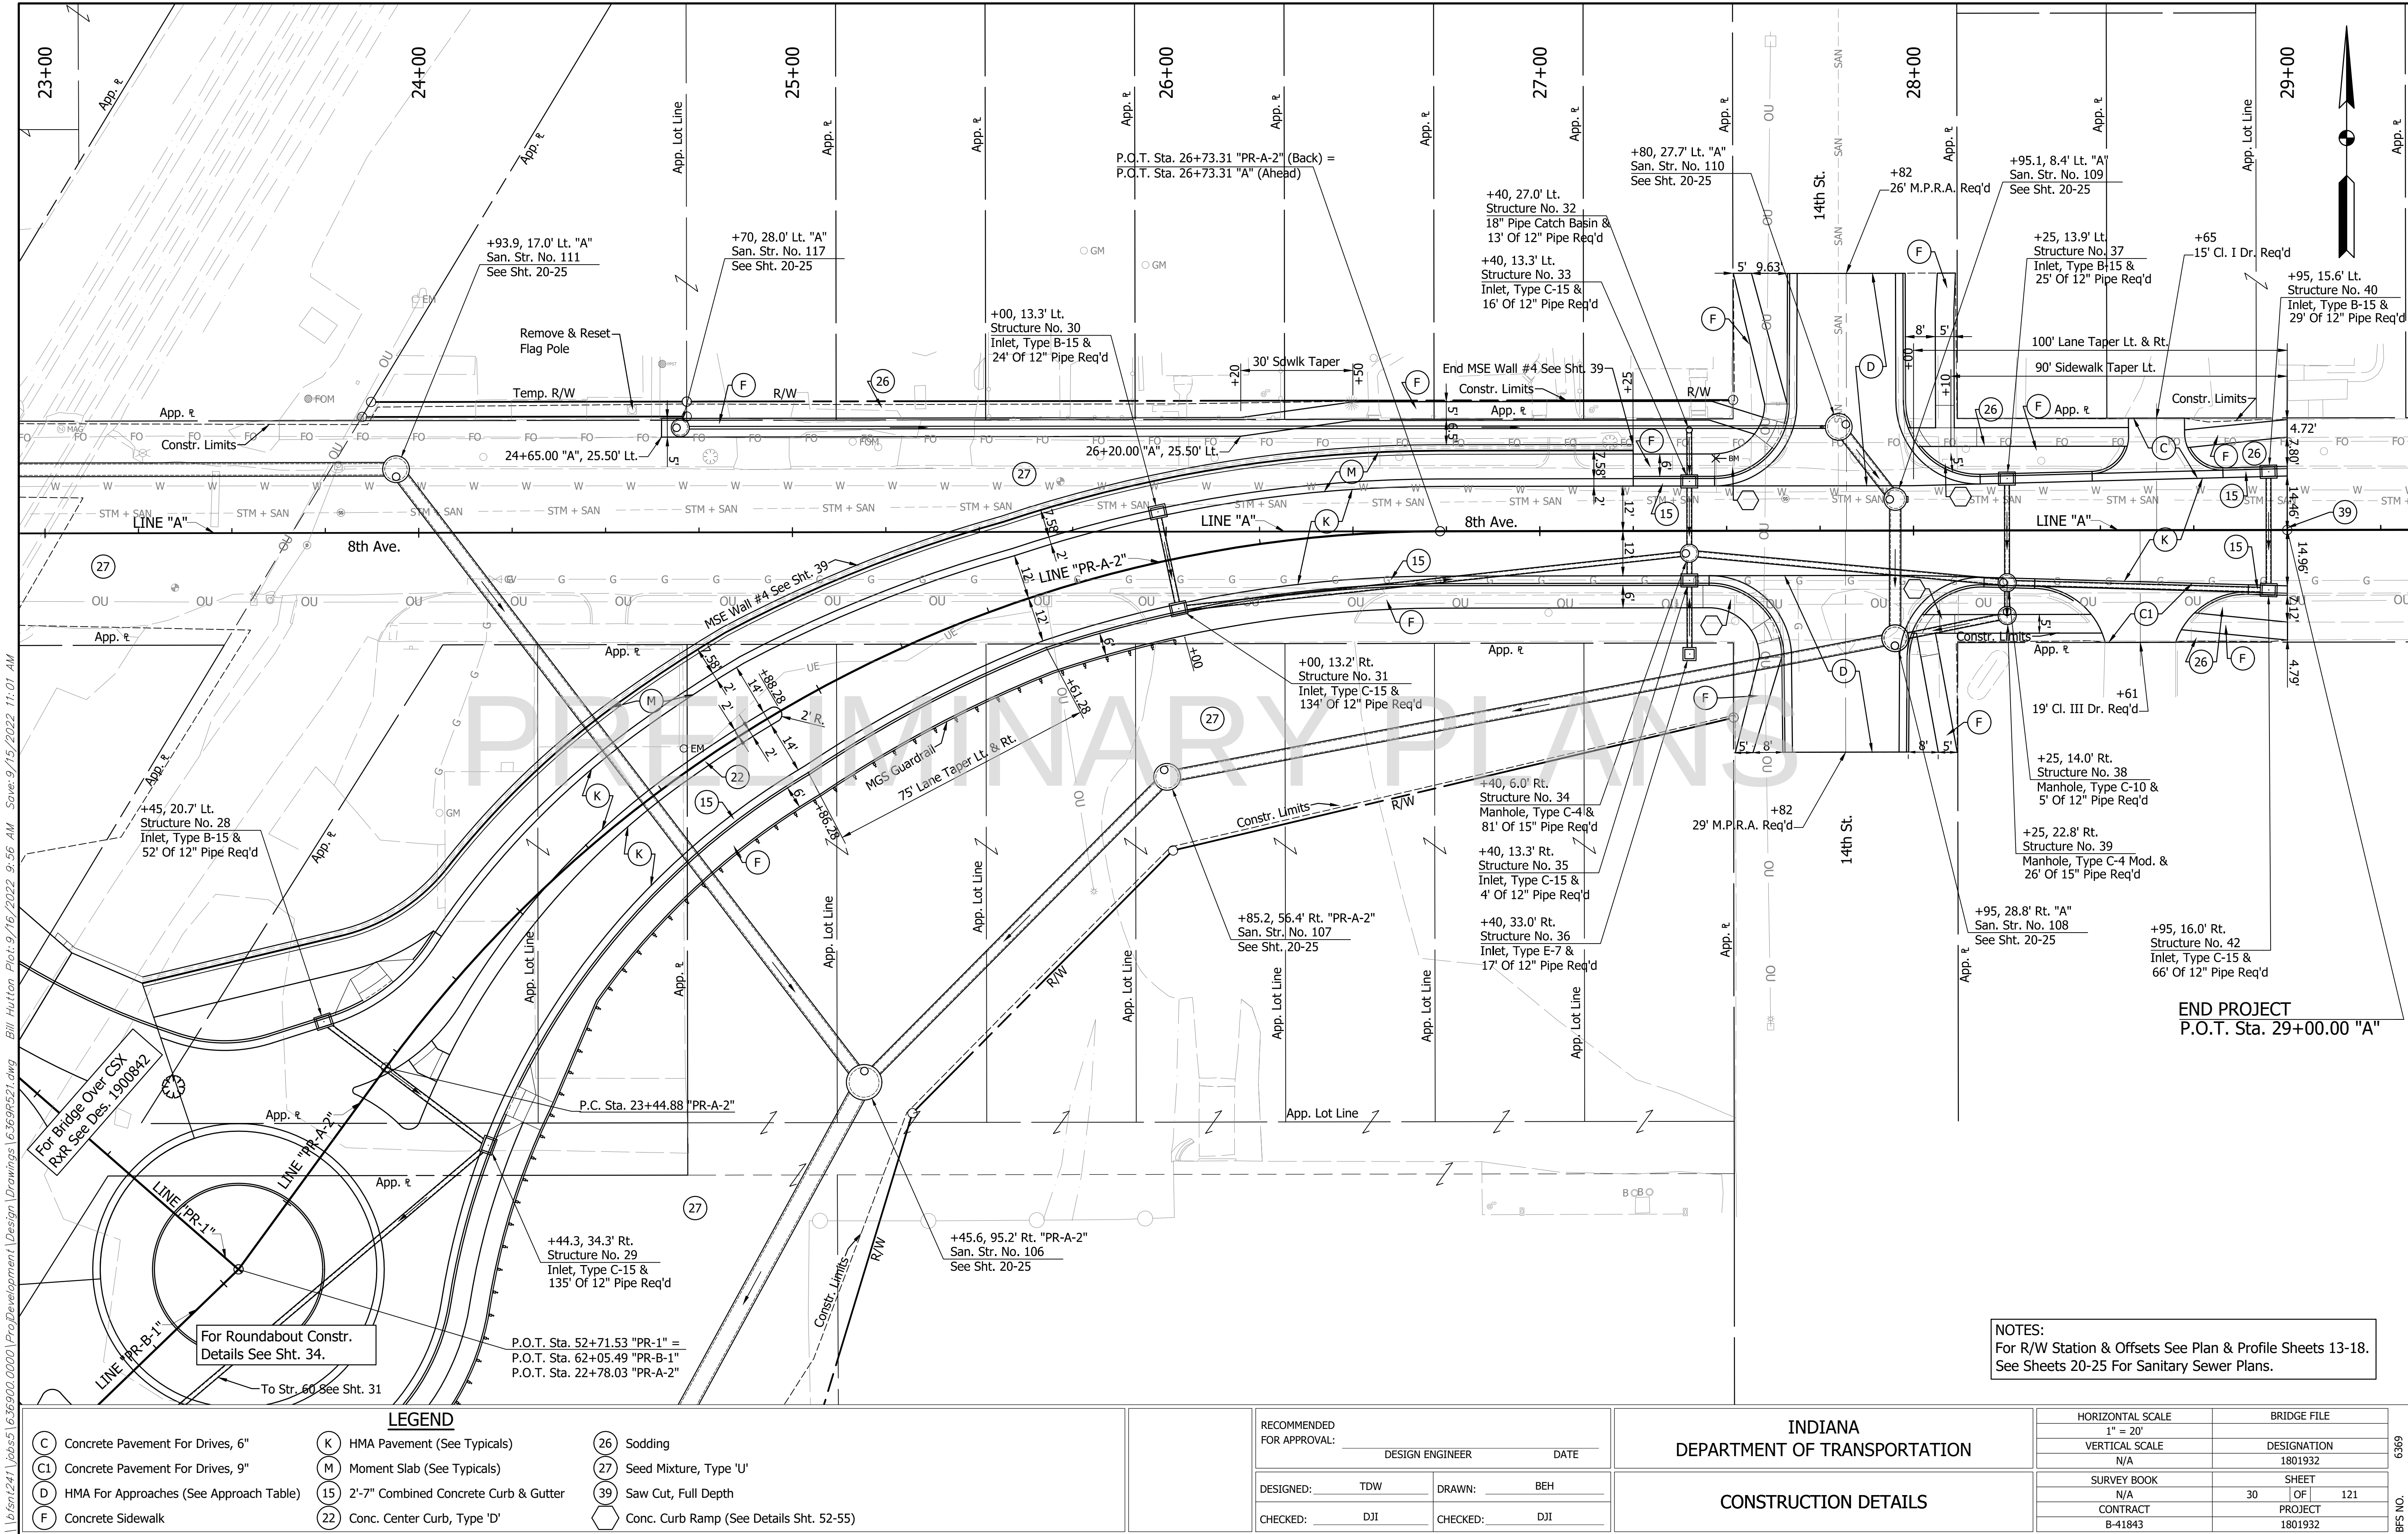

\\bfsr12411\jobs\51636900\0000\ProDevelopment\Design Drawings\63690521.dwg Bill Hutton Plot:9/16/2022 9:56 AM Save:9/15/2022 11:01 AM

NOTES:
For R/W Station & Offsets See Plan & Profile Sheets 13-18.
See Sheets 20-25 For Sanitary Sewer Plans.


LEGEND		
(C) Concrete Pavement For Drives, 6"	(K) HMA Pavement (See Typical)	(26) Sodding
(C1) Concrete Pavement For Drives, 9"	(M) Moment Slab (See Typical)	(27) Seed Mixture, Type 'U'
(D) HMA For Approaches (See Approach Table)	(15) 2'-7" Combined Concrete Curb & Gutter	(39) Saw Cut, Full Depth
(F) Concrete Sidewalk	(22) Conc. Center Curb, Type 'D'	(Conc. Curb Ramp (See Details Sht. 52-55)


RECOMMENDED FOR APPROVAL:	
DESIGN ENGINEER	DATE
DESIGNED: TDW	DRAWN: BEH
CHECKED: DJI	CHECKED: DJI

INDIANA DEPARTMENT OF TRANSPORTATION	
CONSTRUCTION DETAILS	

HORIZONTAL SCALE 1" = 20'	BRIDGE FILE	
VERTICAL SCALE N/A	DESIGNATION 1801932	
SURVEY BOOK N/A	SHEET 30	OF 121
CONTRACT B-41843	PROJECT 1801932	

BFS NO. 6369

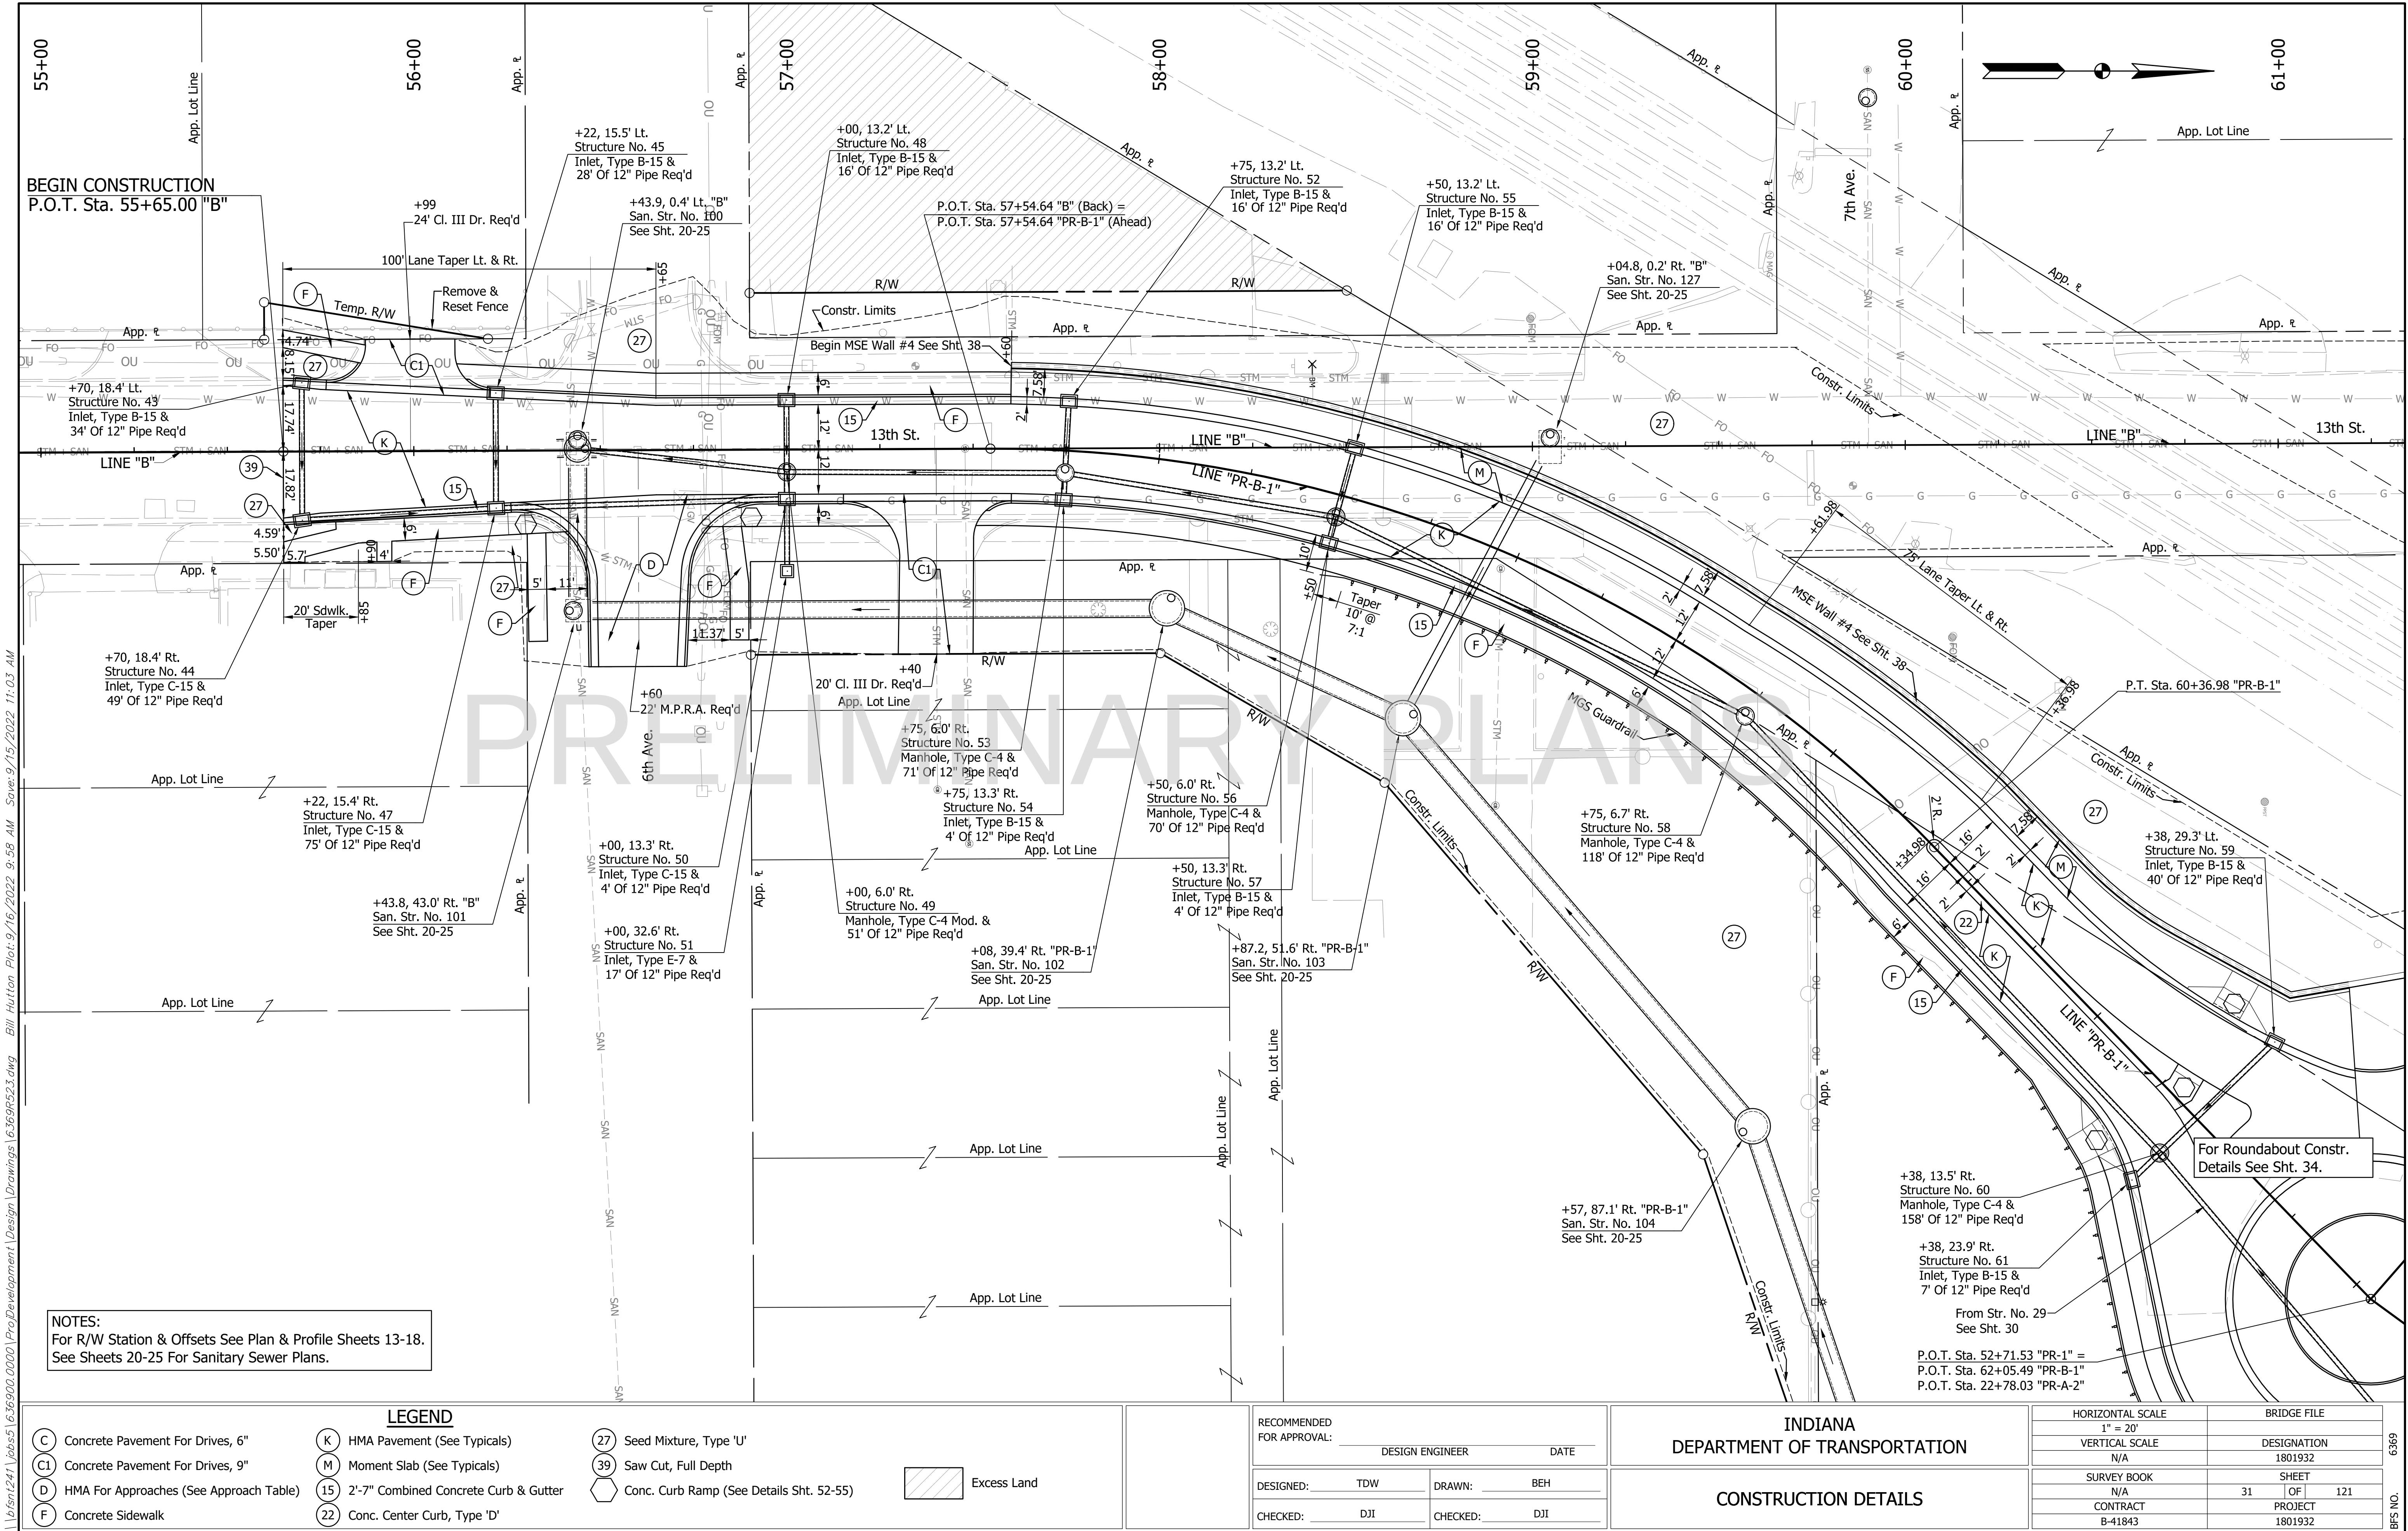


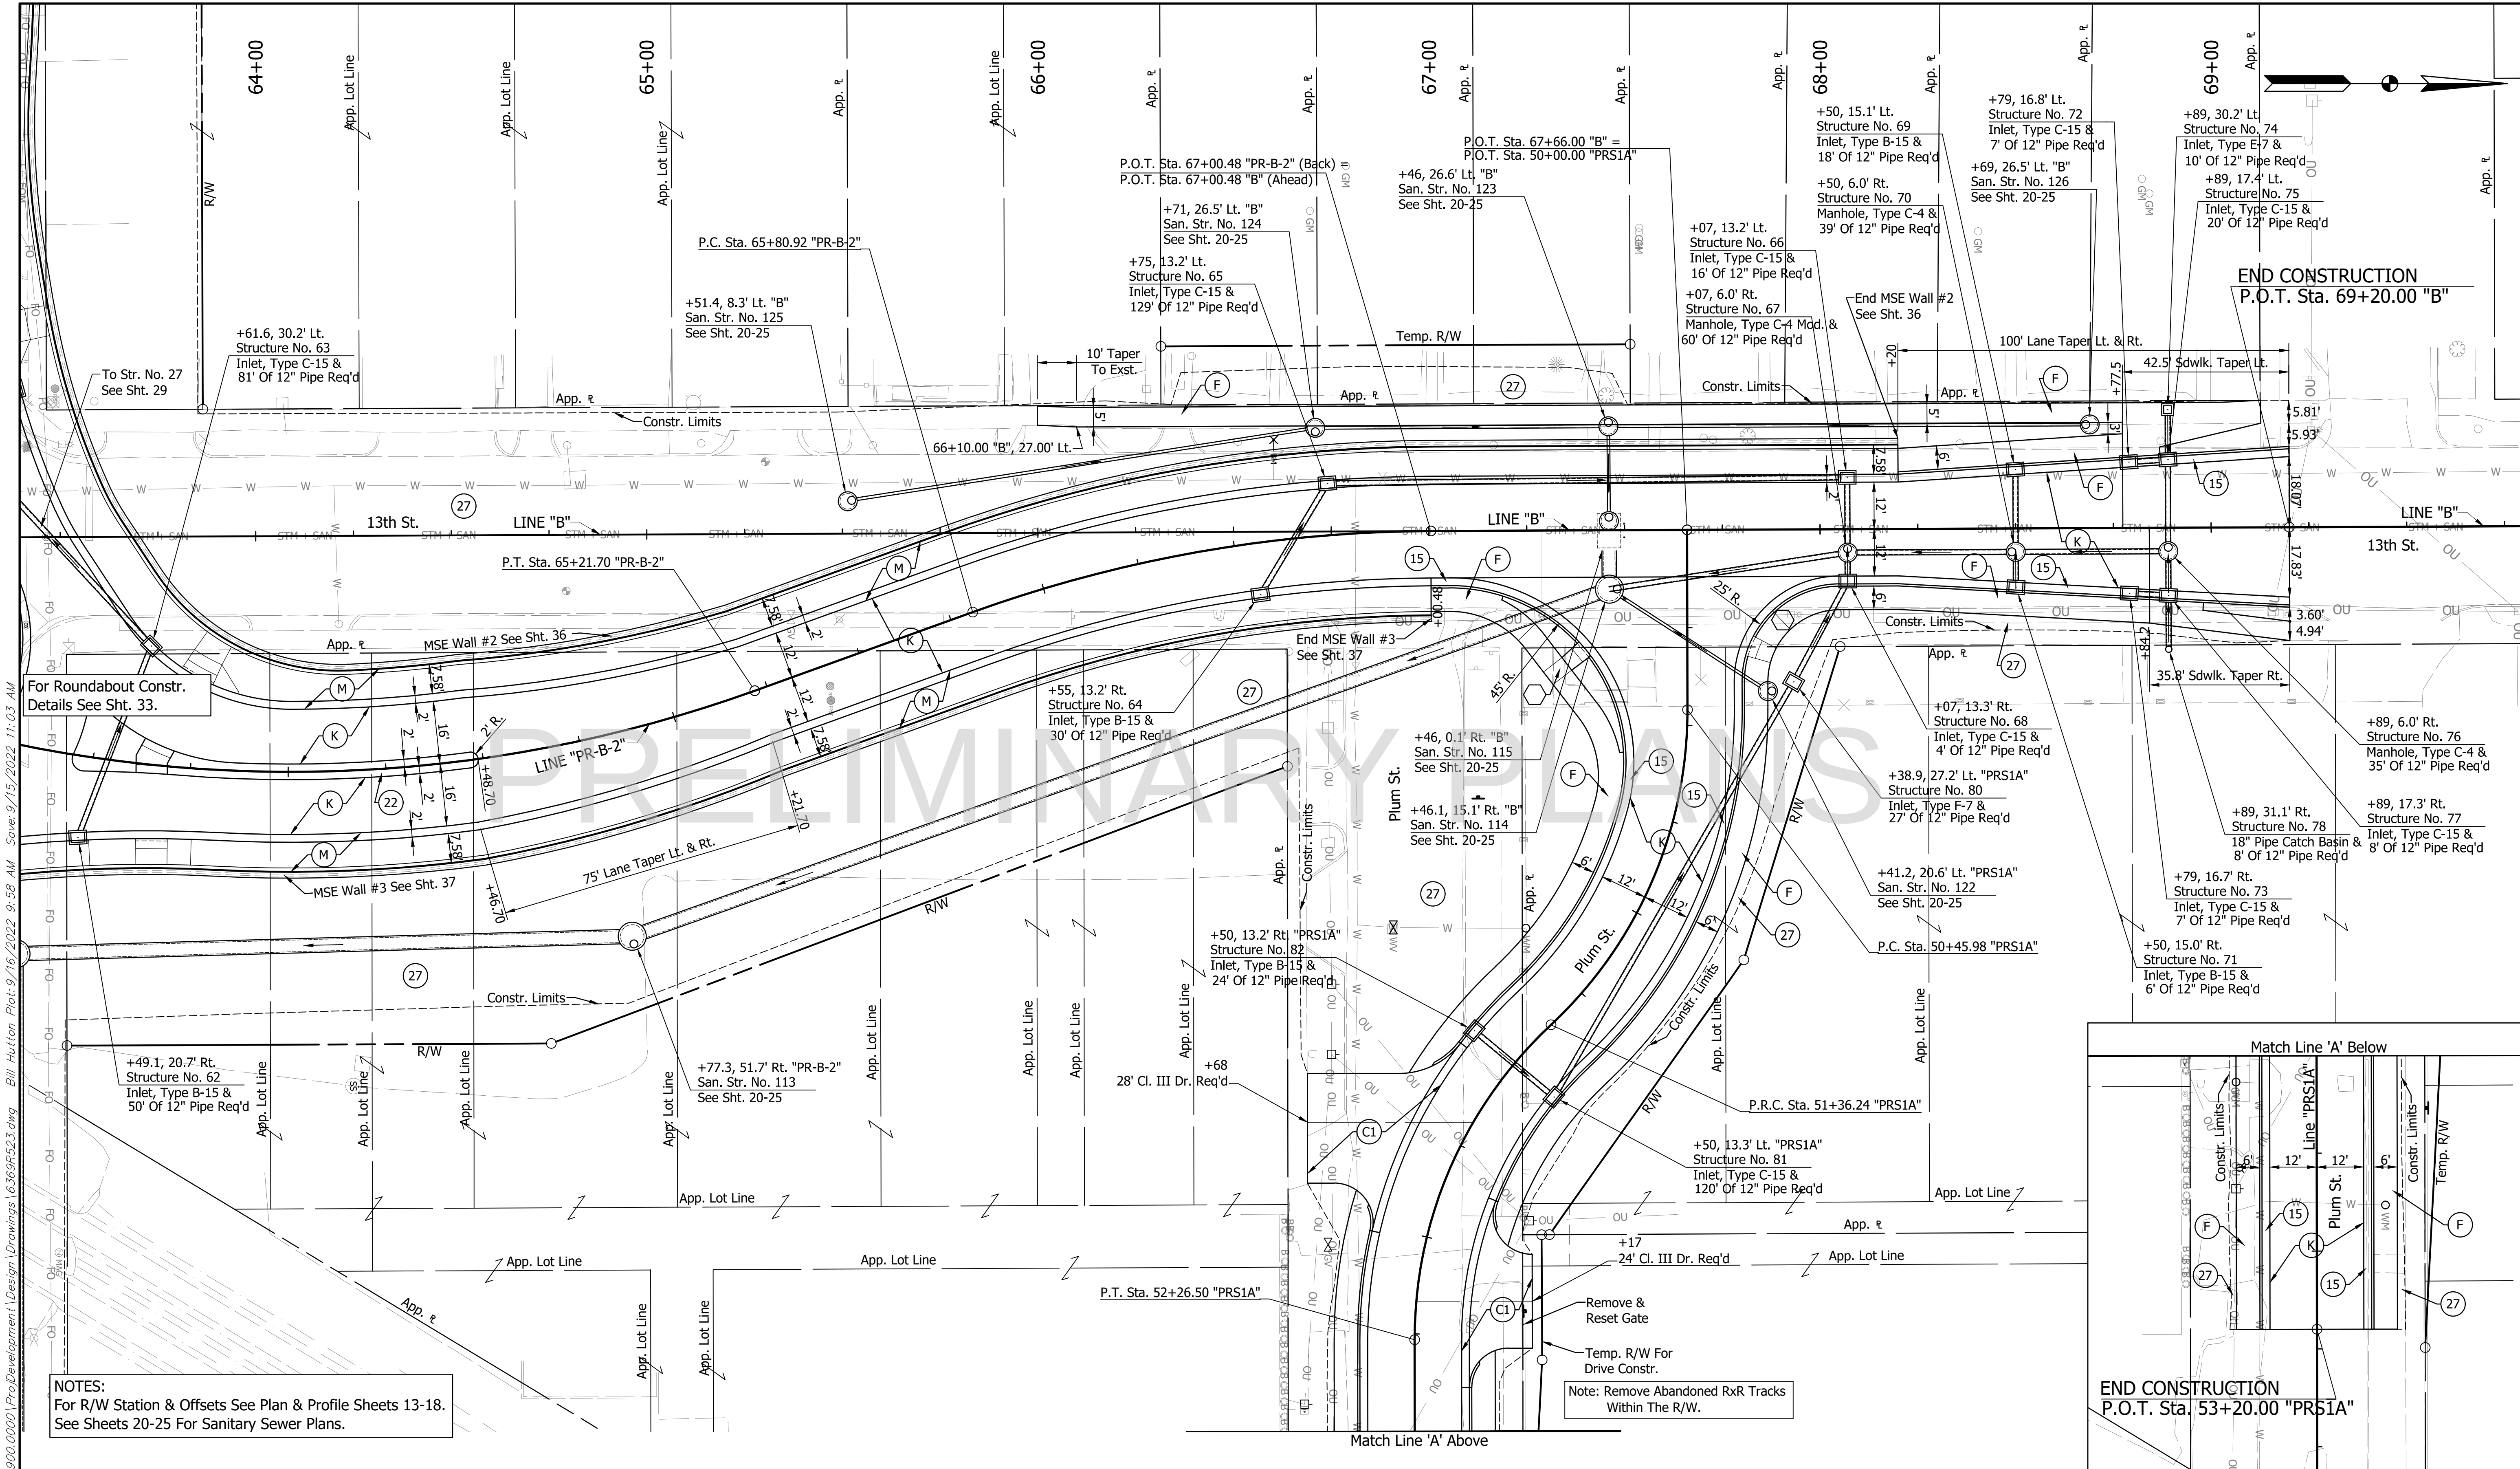

LEGEND C Concrete Pavement For Drives, 6" C1 Concrete Pavement For Drives, 9" D HMA For Approaches (See Approach Table) F Concrete Sidewalk K HMA Pavement (See Typical) M Moment Slab (See Typical) 15 2'-7" Combined Concrete Curb & Gutter 22 Conc. Center Curb, Type 'D' 27 Seed Mixture, Type 'U' 39 Saw Cut, Full Depth Conc. Curb Ramp (See Details Sht. 52-55)				RECOMMENDED FOR APPROVAL: DESIGN ENGINEER DATE DESIGNED: TDW DRAWN: BEH CHECKED: DJI CHECKED: DJI	INDIANA DEPARTMENT OF TRANSPORTATION CONSTRUCTION DETAILS	HORIZONTAL SCALE 1" = 20' VERTICAL SCALE N/A SURVEY BOOK N/A CONTRACT B-41843 BRIDGE FILE DESIGNATION 1801932 SHEET 32 OF 121 PROJECT 1801932	6369 BFS NO.
--	--	--	--	--	---	---	------------------------------------

\\bfsr1241\jobs\51636900\00001\ProDevelopment\Design Drawings\6369p523.dwg Bill Hutton Plot: 9/16/2022 9:58 AM Save: 9/15/2022 11:03 AM

\\bfs1241\jobs\636900.0000\ProDevelopment\Design\Drawings\63690531.dwg Bill Hutton Plot:9/15/2022 11:08 AM Save:9/15/2022 7:07 AM

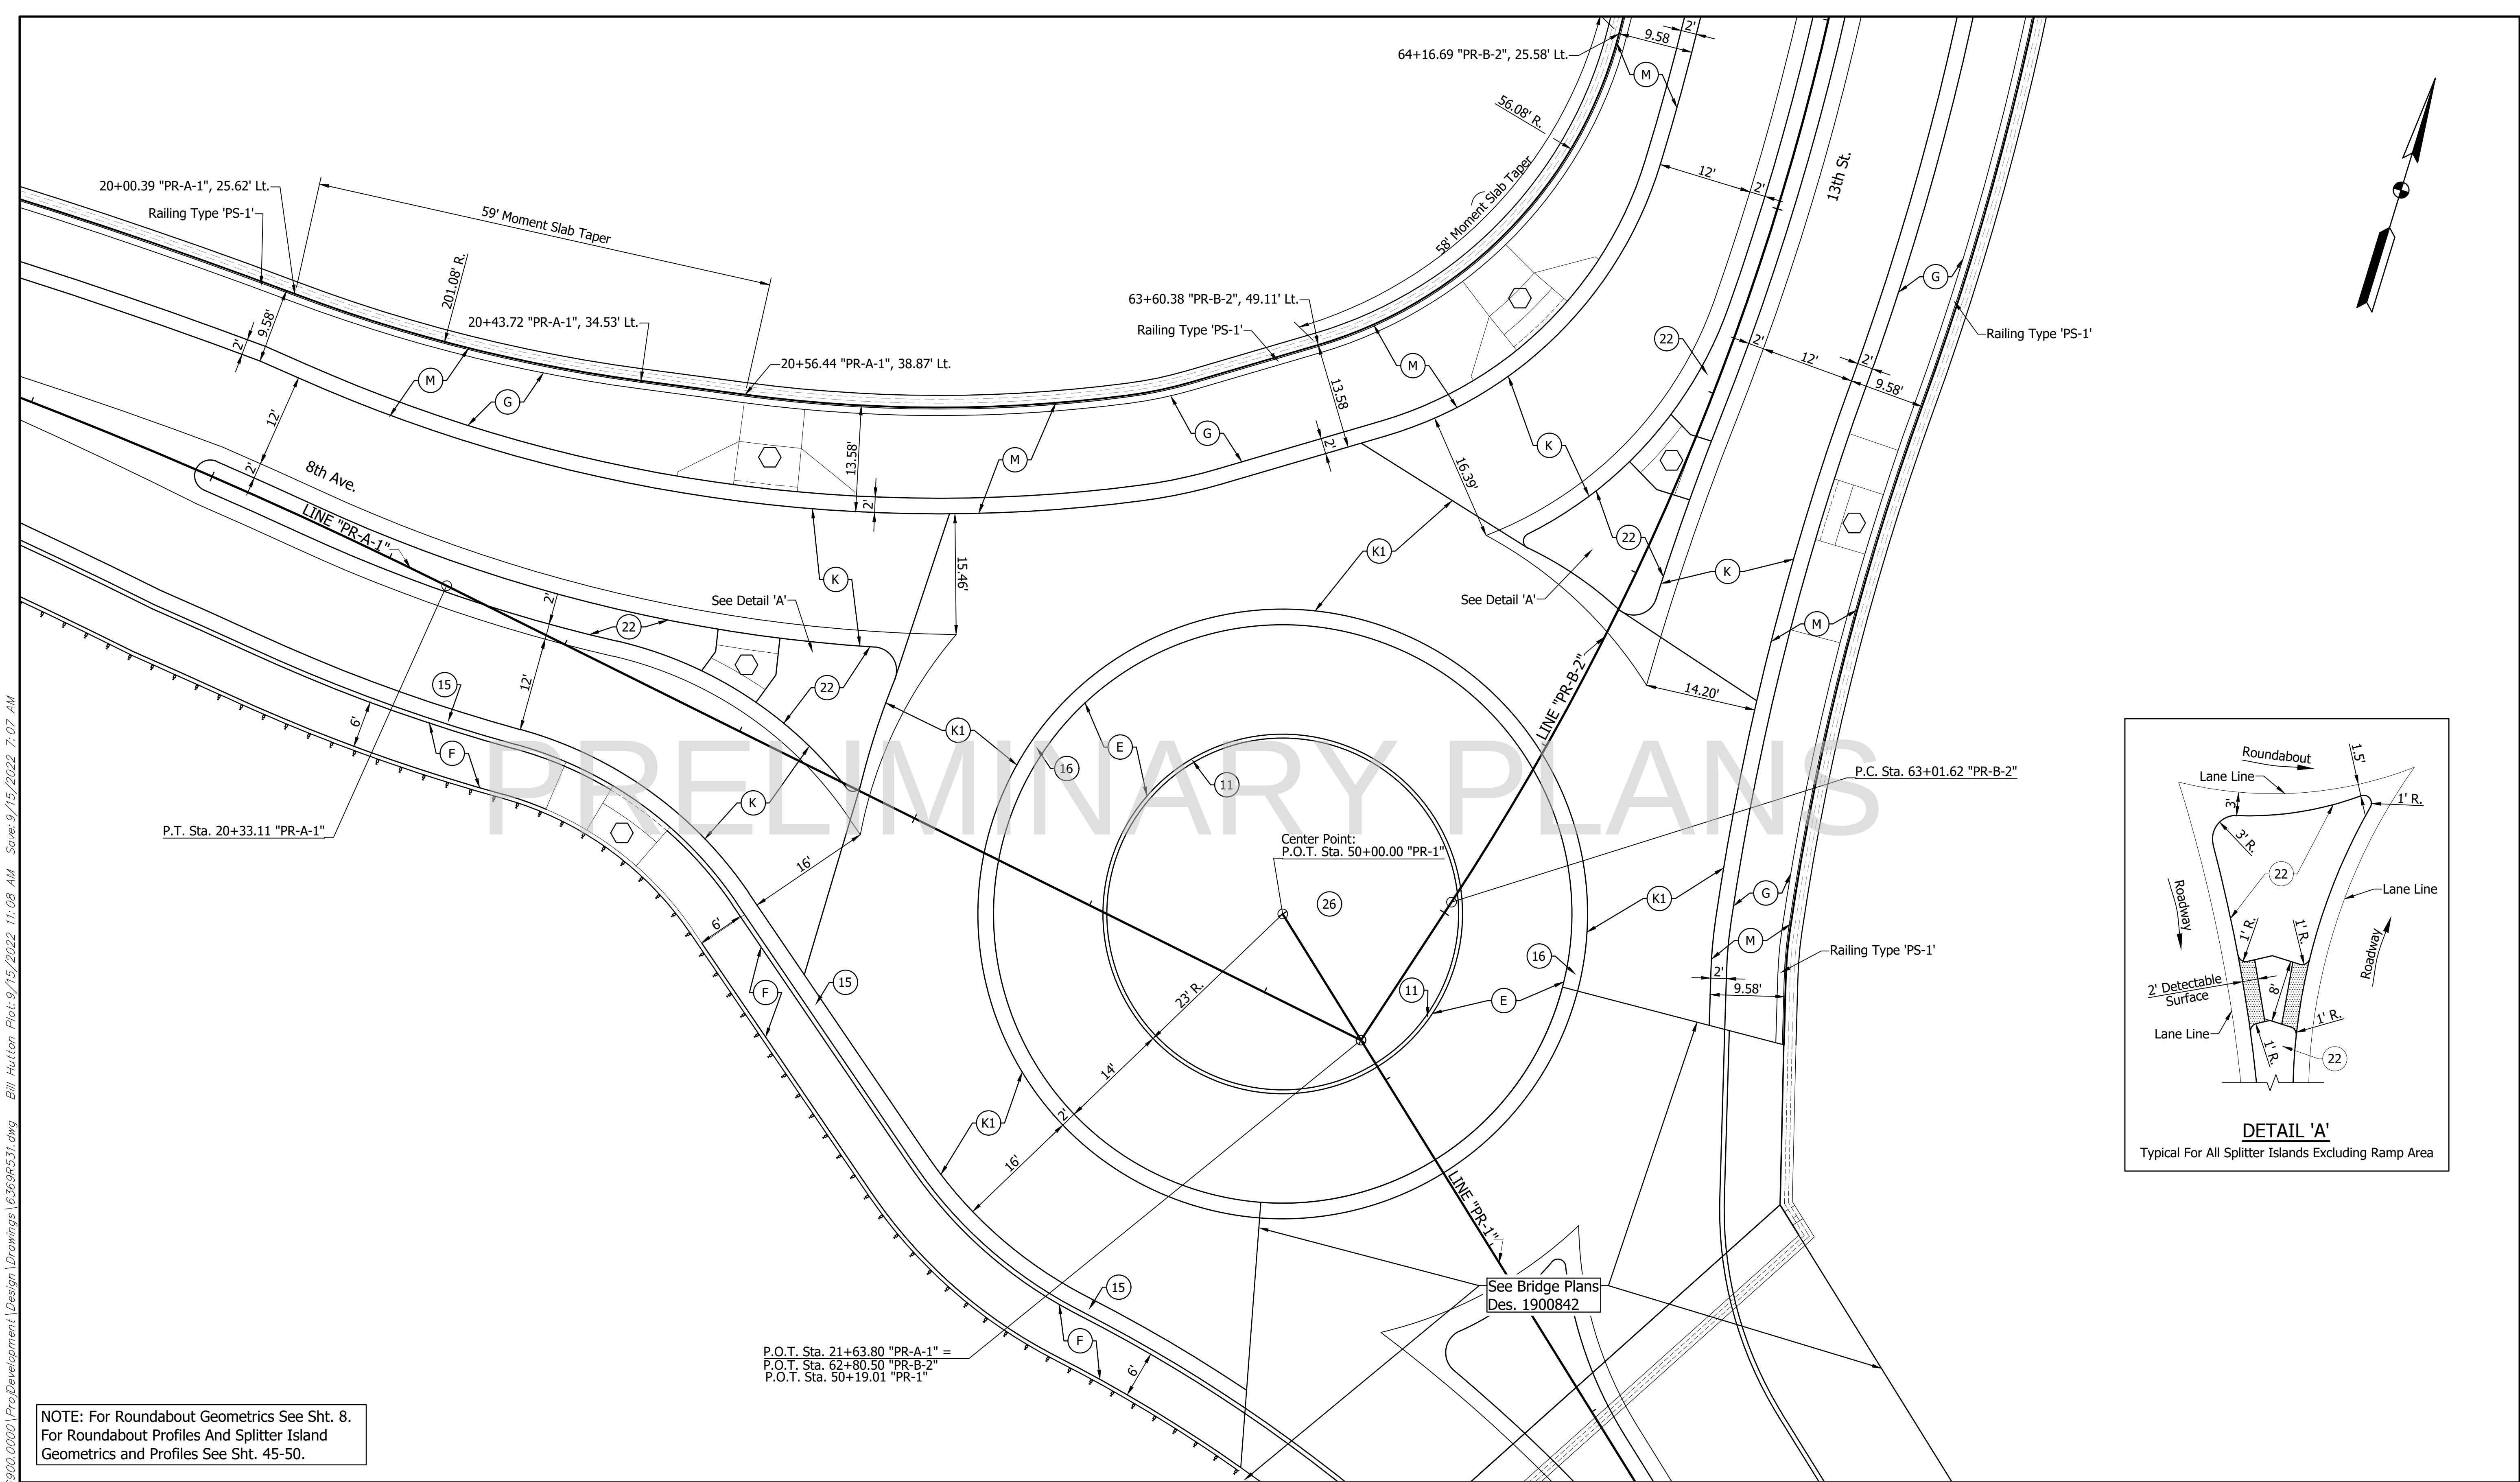

NOTE: For Roundabout Geometrics See Sht. 8.
For Roundabout Profiles And Splitter Island
Geometrics and Profiles See Sht. 45-50.

LEGEND


- | | | |
|--|--------------------------------------|--|
| (E) Concrete Truck Apron (See Typical) | (K1) HMA Pavement (See Typical) | (16) Mod. Comb. Conc. Rolled Curb & Gutter |
| (F) Concrete Sidewalk | (M) Moment Slab (See Typical) | (22) Conc. Center Curb, Type 'D' |
| (G) Concrete 'C', Superstructure | (11) Integral Concrete Curb | (26) Sodding |
| (K) HMA Pavement (See Typical) | (15) 2'-7" Comb. Conc. Curb & Gutter | (C) Conc. Curb Ramp (See Details Sht. 52-55) |

RECOMMENDED FOR APPROVAL:	DESIGN ENGINEER	DATE
DESIGNED:	TDW	DRAWN: BEH
CHECKED:	DJI	CHECKED: DJI

INDIANA DEPARTMENT OF TRANSPORTATION
ROUNDABOUT CONSTRUCTION DETAIL

HORIZONTAL SCALE 1" = 10'	BRIDGE FILE
VERTICAL SCALE N/A	DESIGNATION 1801932
SURVEY BOOK N/A	SHEET 33 OF 121
CONTRACT B-41843	PROJECT 1801932

6369
BFS NO.

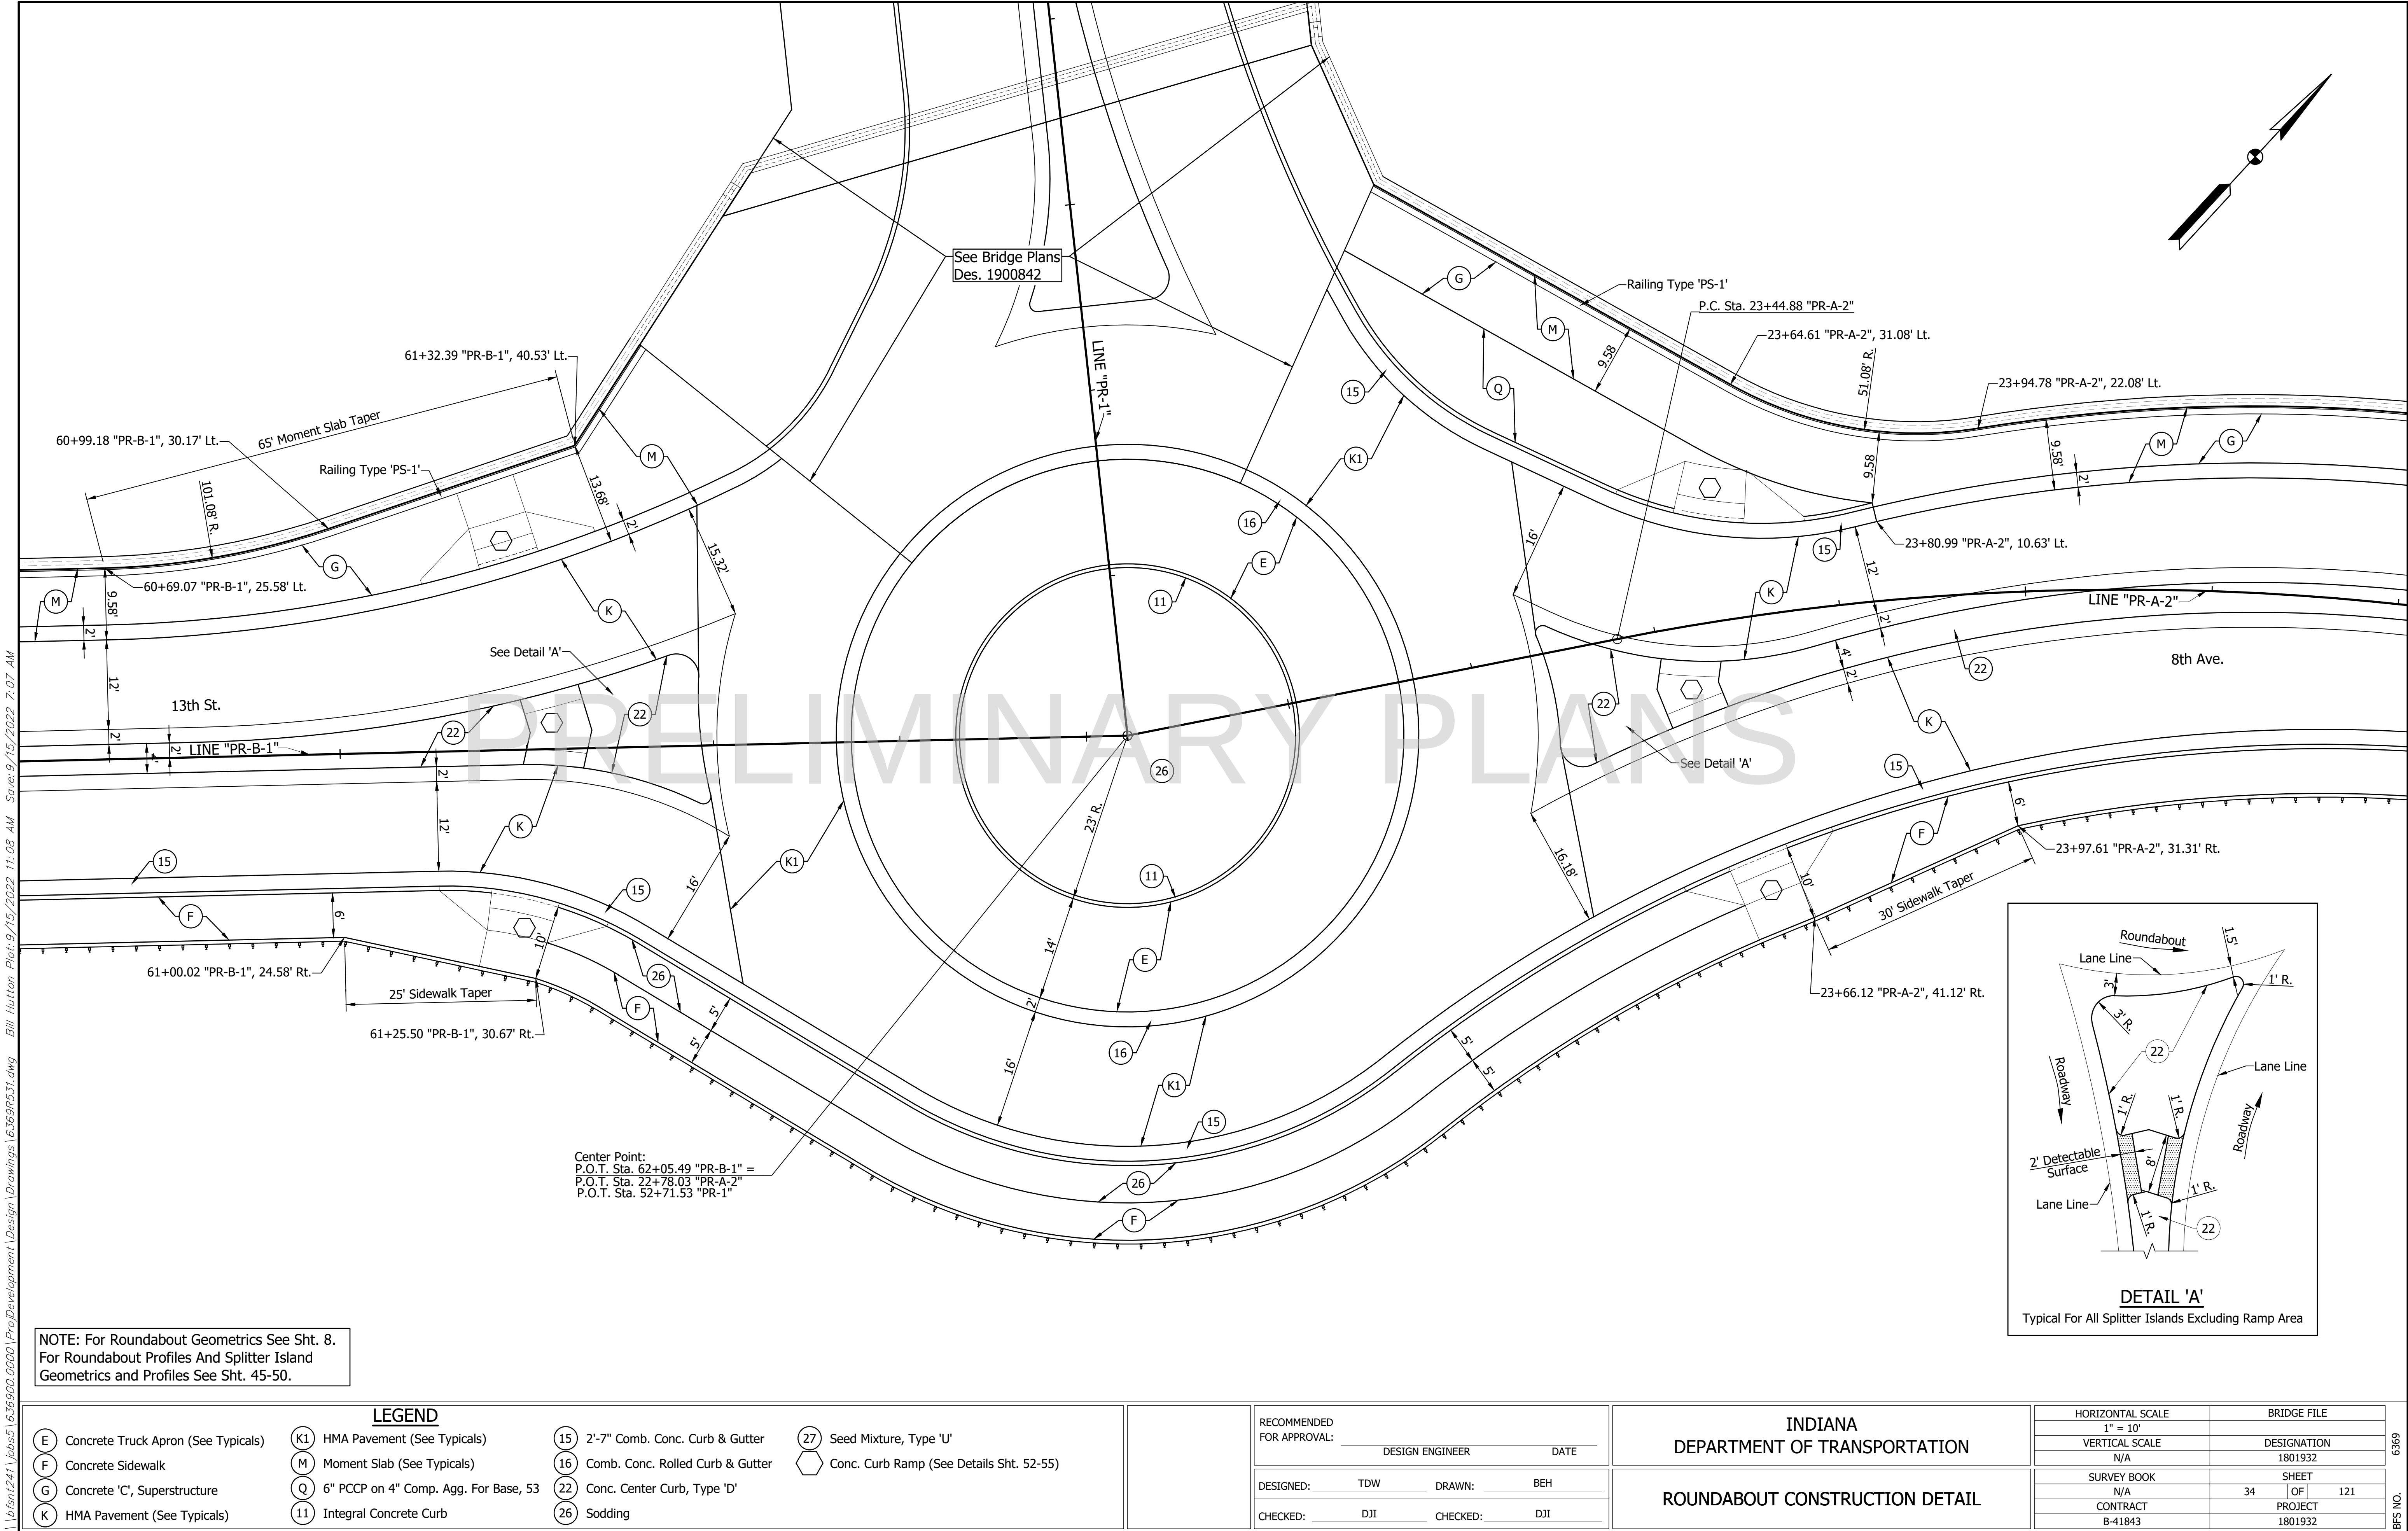

\\bfs12411\jobs\1636900\0000\ProjDevelopment\Design\Drawings\163690531.dwg Bill Hutton Plot: 9/15/2022 11:08 AM Save: 9/15/2022 7:07 AM

NOTE: For Roundabout Geometrics See Sht. 8.
For Roundabout Profiles And Splitter Island
Geometrics and Profiles See Sht. 45-50.


LEGEND

- | | | | |
|--|---|---------------------------------------|---|
| (E) Concrete Truck Apron (See Typical) | (K1) HMA Pavement (See Typical) | (15) 2'-7" Comb. Conc. Curb & Gutter | (27) Seed Mixture, Type 'U' |
| (F) Concrete Sidewalk | (M) Moment Slab (See Typical) | (16) Comb. Conc. Rolled Curb & Gutter | (28) Conc. Curb Ramp (See Details Sht. 52-55) |
| (G) Concrete 'C', Superstructure | (Q) 6" PCCP on 4" Comp. Agg. For Base, 53 | (22) Conc. Center Curb, Type 'D' | |
| (K) HMA Pavement (See Typical) | (11) Integral Concrete Curb | (26) Sodding | |


RECOMMENDED FOR APPROVAL:	DESIGN ENGINEER	DATE
DESIGNED:	TDW	DRAWN: BEH
CHECKED:	DJI	CHECKED: DJI

INDIANA DEPARTMENT OF TRANSPORTATION
ROUNDABOUT CONSTRUCTION DETAIL

HORIZONTAL SCALE 1" = 10'	BRIDGE FILE
VERTICAL SCALE N/A	DESIGNATION 1801932
SURVEY BOOK N/A	SHEET 34 OF 121
CONTRACT B-41843	PROJECT 1801932

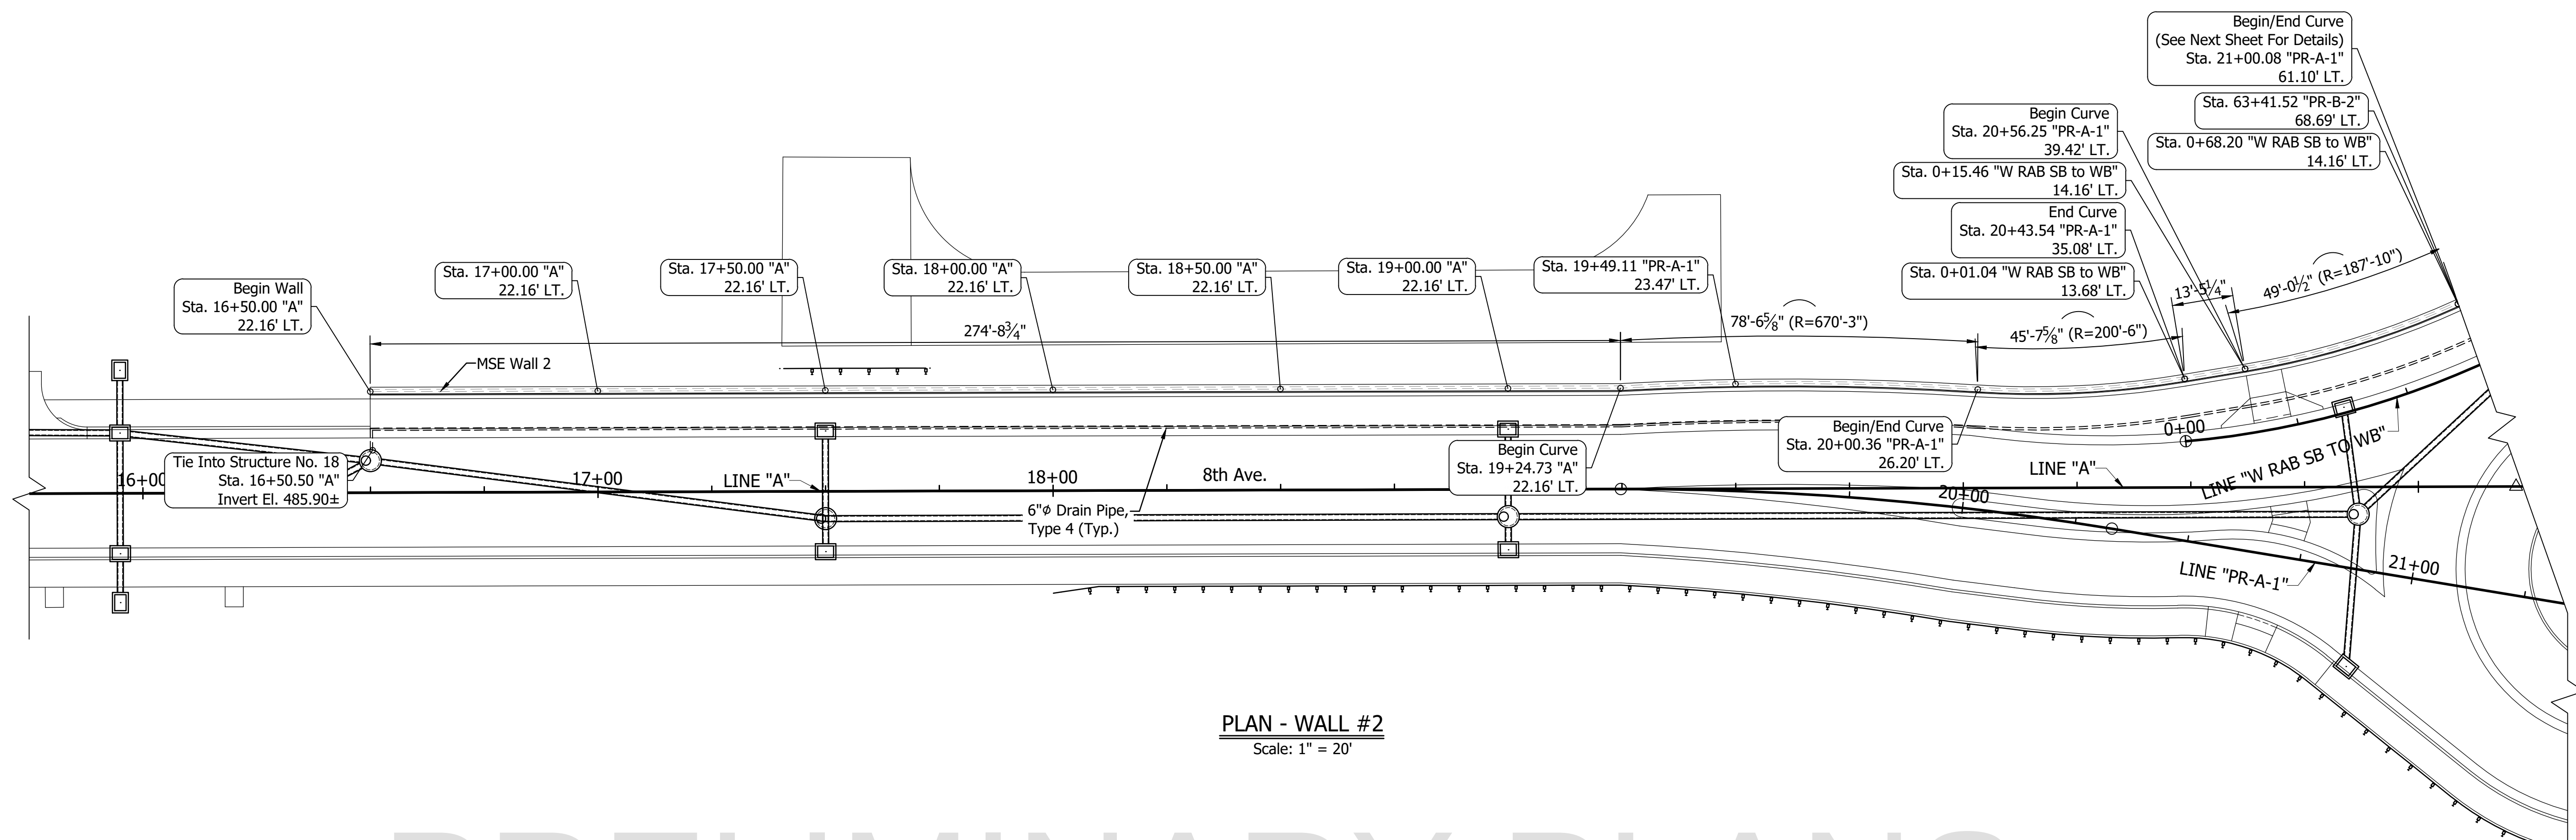

PRELIMINARY PLANS


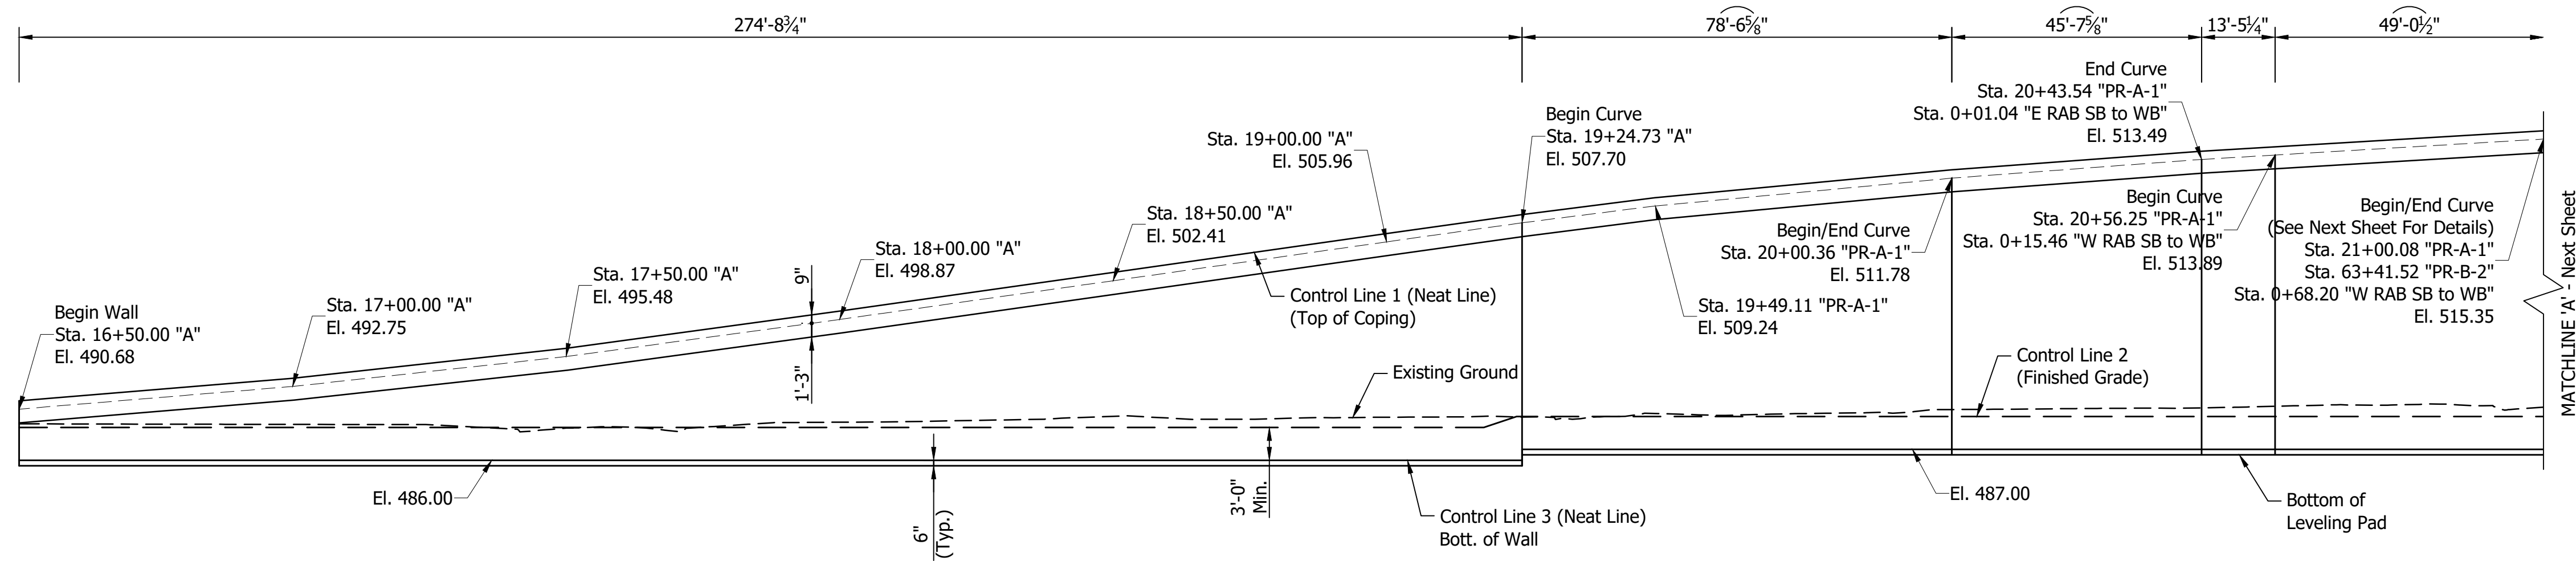


\\bfsr1241\jobs5\636900\0000\ProjDevelopment\Design\Drawings\63690612.dwg Bill Hutton Plot:9/15/2022 11:10 AM Save:8/31/2022 7:53 AM

		RECOMMENDED FOR APPROVAL: _____ DESIGN ENGINEER _____ DATE _____		INDIANA DEPARTMENT OF TRANSPORTATION	HORIZONTAL SCALE		BRIDGE FILE		6369
					AS NOTED				
					VERTICAL SCALE		DESIGNATION		
					AS NOTED		1801932		
DESIGNED: _____ D. ISAACS _____ DRAWN: _____ D. PIERCEFIELD _____				MSE WALL DETAILS WALL #2	SURVEY BOOK		SHEET		SHEET NO.
					N/A		35 OF 121		
CHECKED: _____ M. EICHENAUER _____ CHECKED: _____ M. EICHENAUER _____					CONTRACT		PROJECT		
				B-41843		1801932			

BFS NO. 6369

\\bfsr1241\jobs\1636900\0000\ProjDevelopment\Design\Drawings\63690612.dwg Bill Hutton Plot:9/15/2022 11:10 AM Save:8/31/2022 7:53 AM

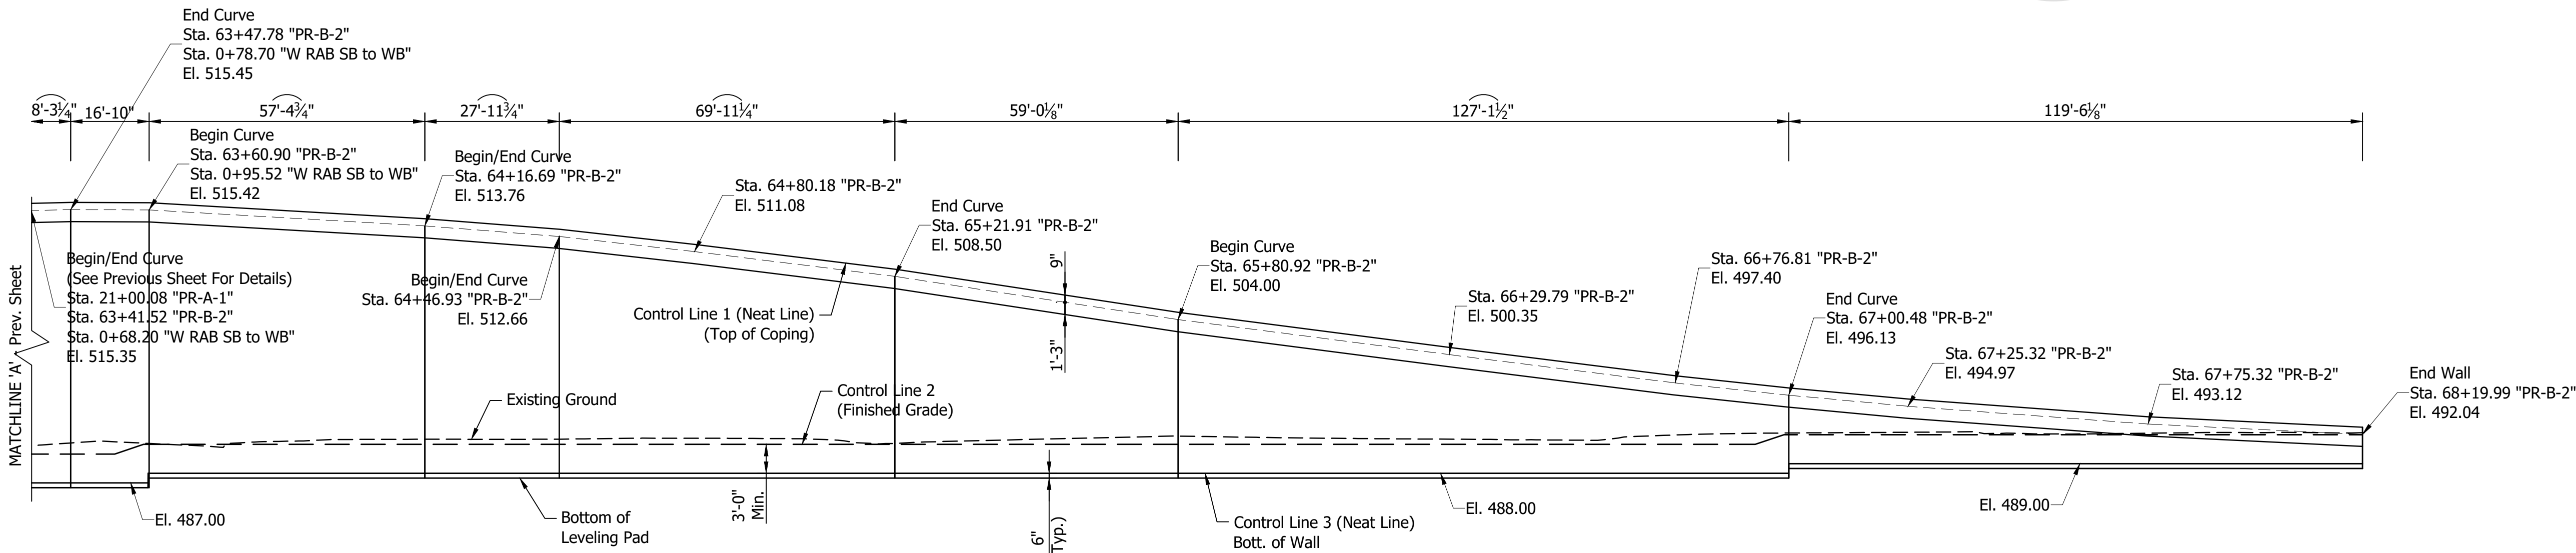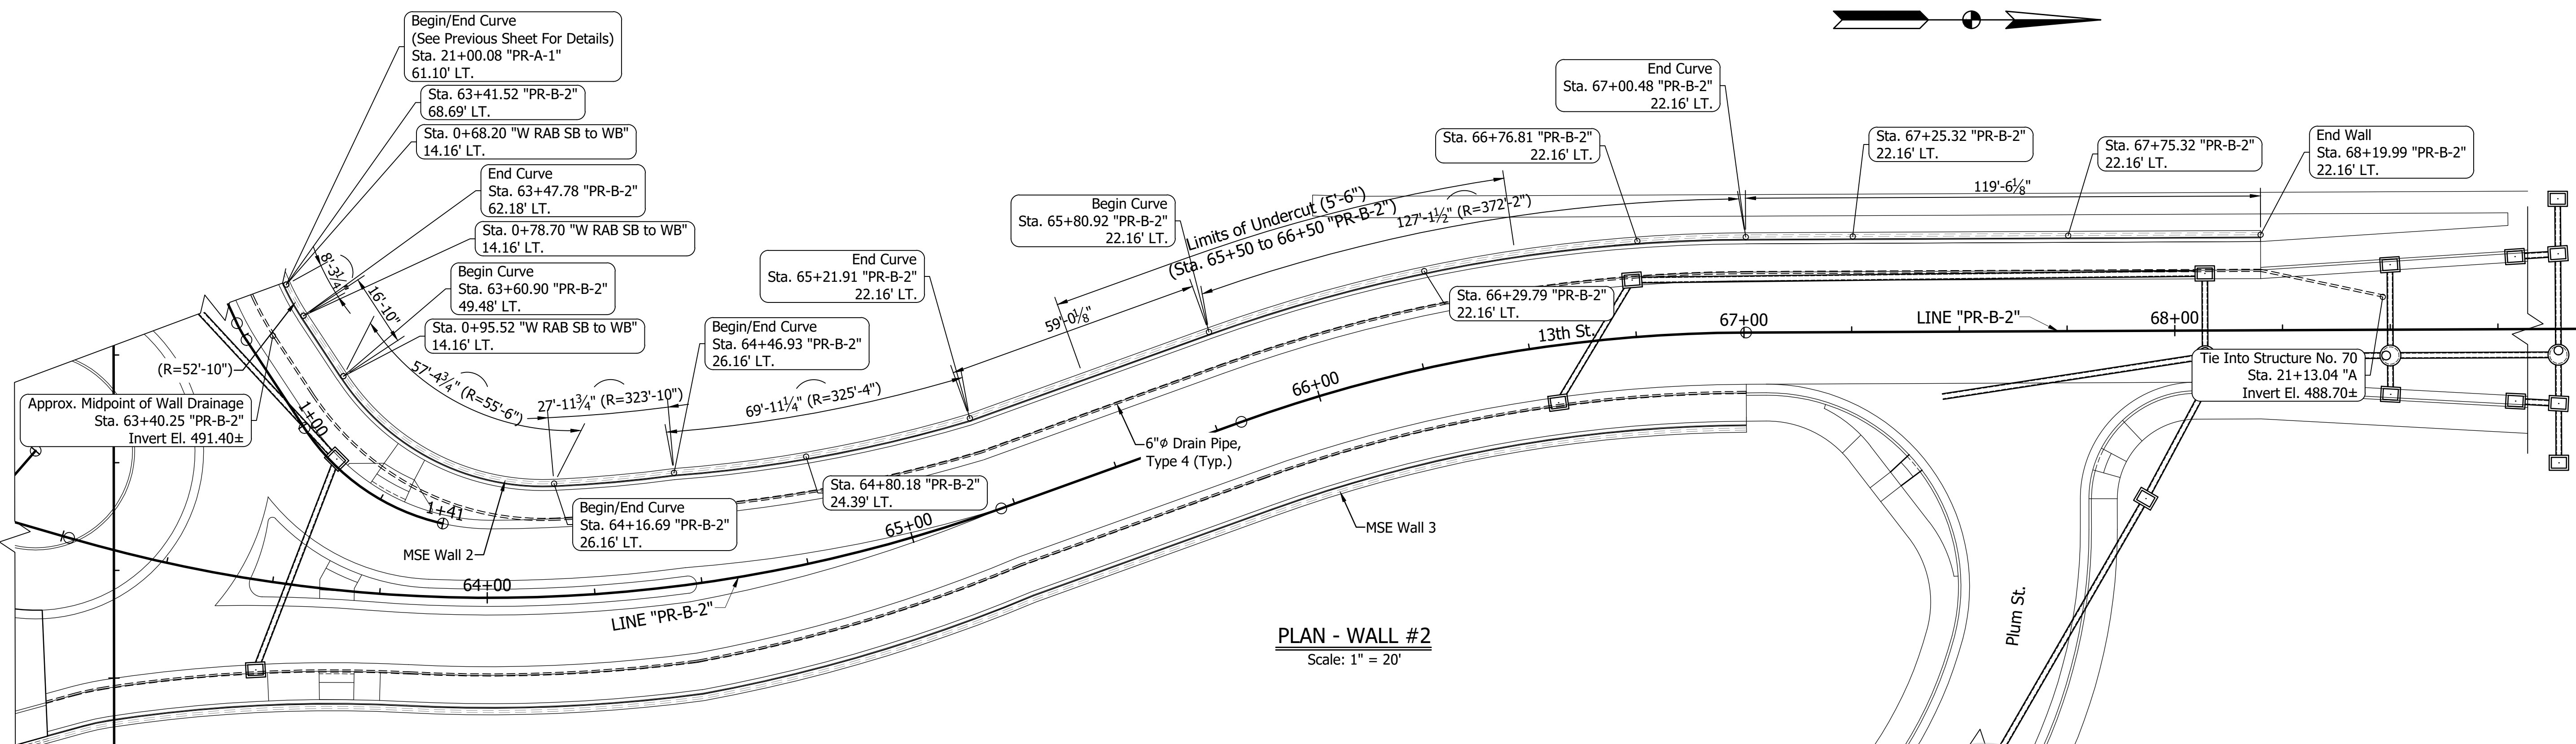

RECOMMENDED FOR APPROVAL:	
DESIGN ENGINEER	DATE
DESIGNED: D. ISAACS DRAWN: D. PIERCEFIELD	
CHECKED: M. EICHENAUER	CHECKED: M. EICHENAUER


INDIANA
DEPARTMENT OF TRANSPORTATION

MSE WALL DETAILS
WALL #2


HORIZONTAL SCALE	BRIDGE FILE
AS NOTED	DESIGNATION
VERTICAL SCALE	1801932
AS NOTED	
SURVEY BOOK	SHEET
N/A	36 OF 121
CONTRACT	PROJECT
B-41843	1801932

6369
BFS NO.

\\bfs1241\jobs5\636900.0000\ProjDevelopment\Design\Drawings\63690613.dwg Bill Hutton Plot:9/15/2022 11:22 AM Save:9/15/2022 7:37 AM

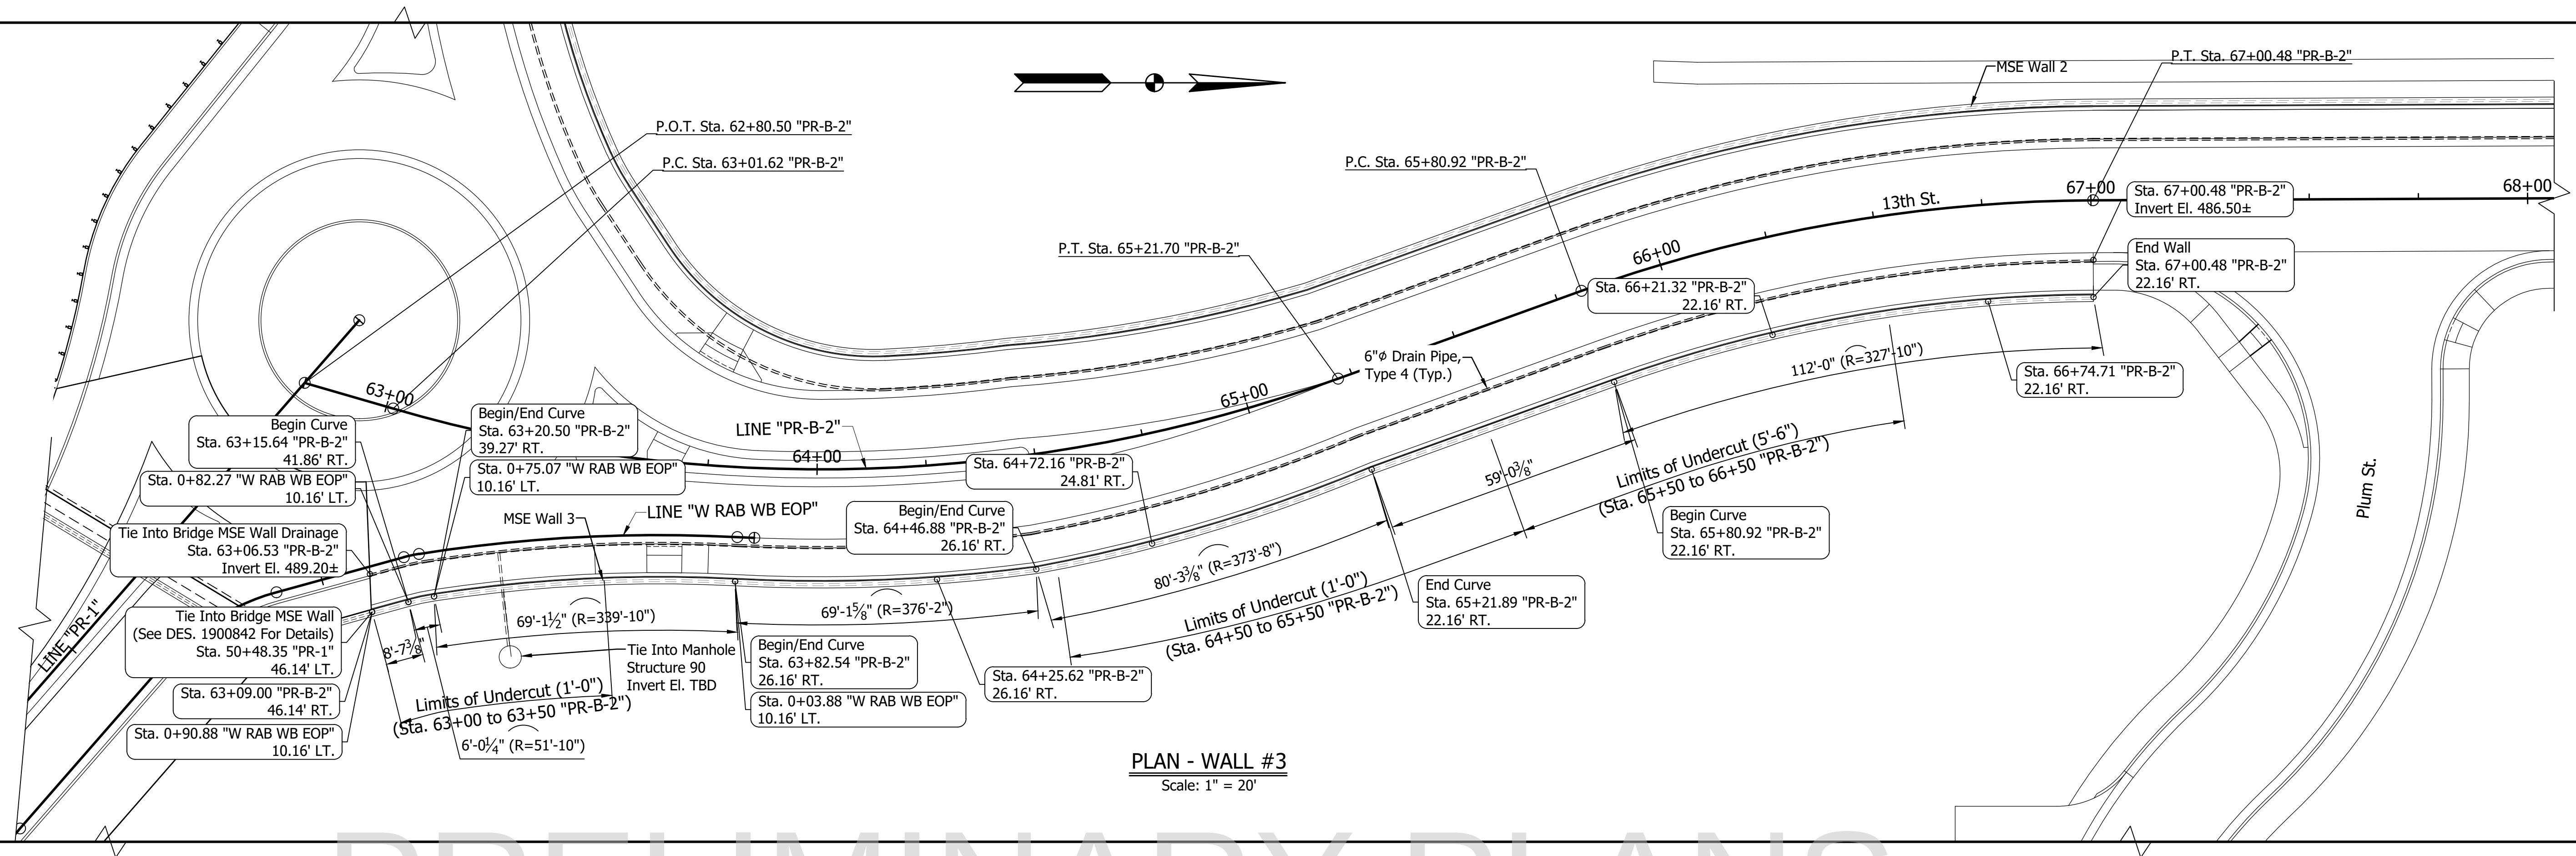

PLAN - WALL #3
Scale: 1" = 20'

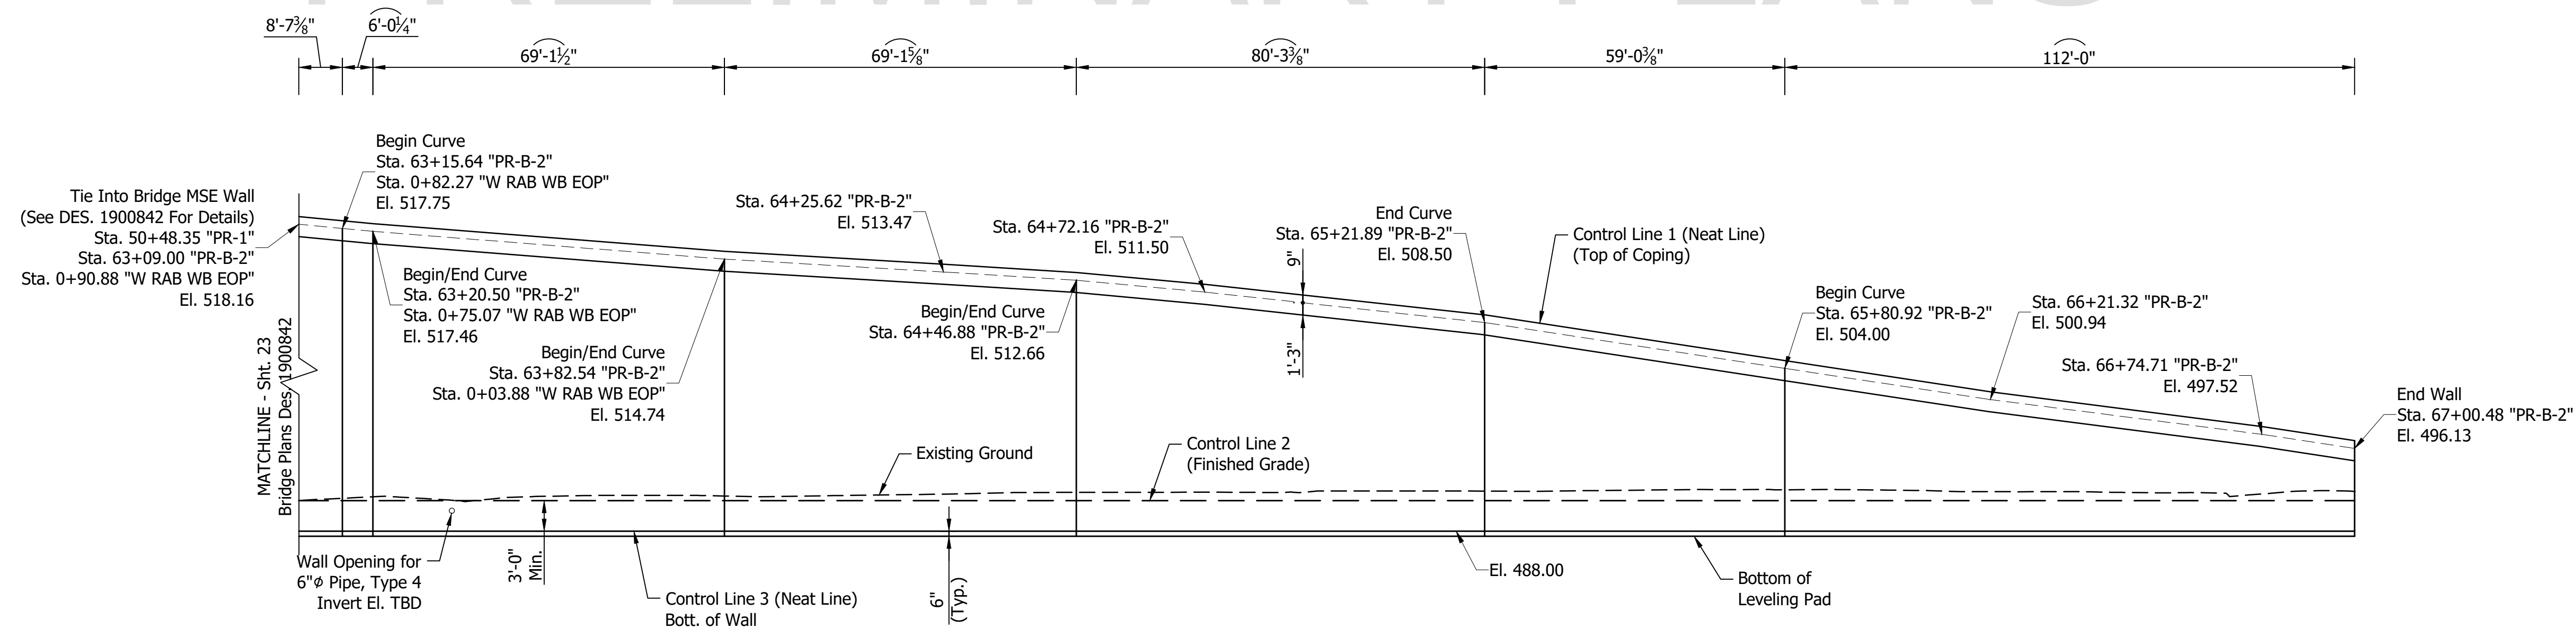

ELEVATION - WALL #3
Scale: 1" = 20' Horz / 1" = 10' Vert.


RECOMMENDED FOR APPROVAL: _____ DESIGN ENGINEER _____ DATE _____	
DESIGNED: D. ISAACS	DRAWN: D. PIERCEFIELD
CHECKED: M. EICHENAUER	CHECKED: M. EICHENAUER

INDIANA
DEPARTMENT OF TRANSPORTATION


MSE WALL DETAILS
WALL #3

HORIZONTAL SCALE AS NOTED		BRIDGE FILE	
VERTICAL SCALE AS NOTED		DESIGNATION 1801932	
SURVEY BOOK N/A		SHEET 37 OF 121	
CONTRACT B-41843		PROJECT 1801932	

\\bfs1241\jobs\1636900\0000\ProjDevelopment\Design\Drawings\63690611.dwg Bill Hutton Plot:9/15/2022 11:21 AM Save:8/31/2022 7:53 AM

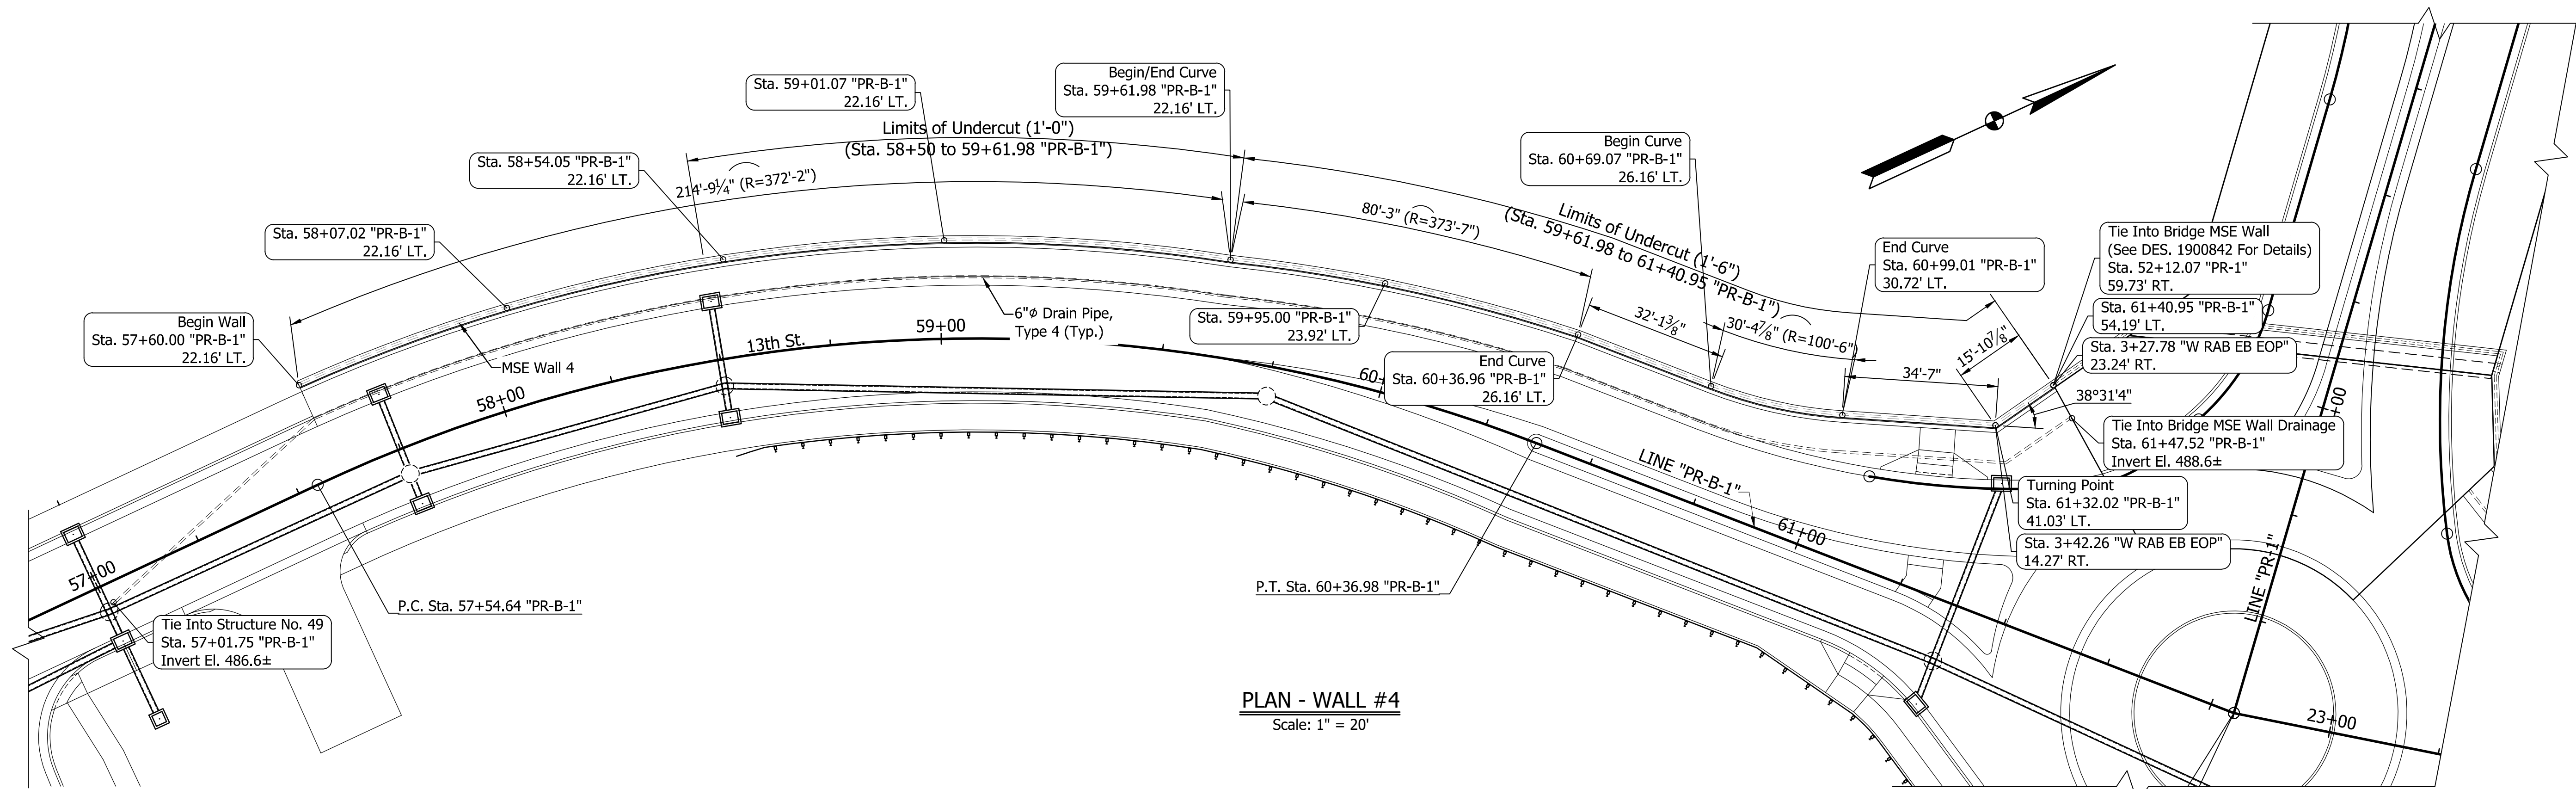

PLAN - WALL #4
Scale: 1" = 20'

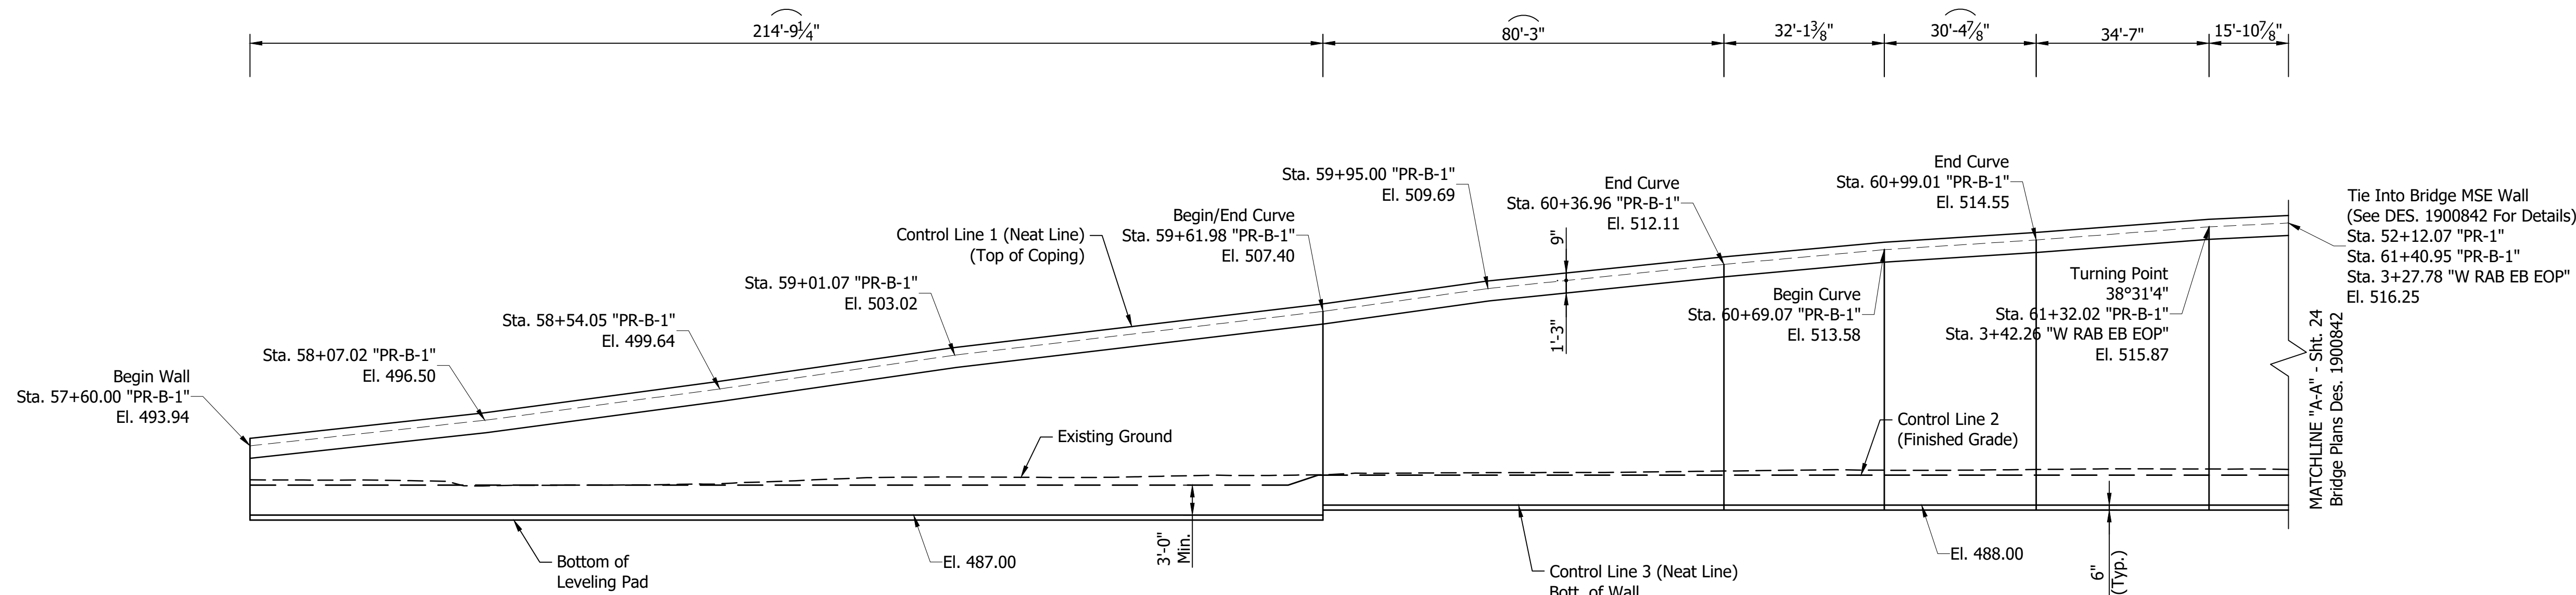


ELEVATION - WALL #4
Scale: 1" = 20' Horz / 1" = 10' Vert

RECOMMENDED FOR APPROVAL:	
DESIGN ENGINEER	DATE
DESIGNED: D. ISAACS DRAWN: D. PIERCEFIELD	
CHECKED: M. EICHENAUER CHECKED: M. EICHENAUER	


INDIANA DEPARTMENT OF TRANSPORTATION	
MSE WALL DETAILS WALL #4	

HORIZONTAL SCALE		BRIDGE FILE	
AS NOTED		DESIGNATION	
VERTICAL SCALE		1801932	
AS NOTED		SHEET	
SURVEY BOOK		38	OF 121
CONTRACT		PROJECT	
B-41843		1801932	

\\bfsr1241\jobs5\636900.0000\ProjDevelopment\Design\Drawings\63690611.dwg Bill Hutton Plot:9/15/2022 11:21 AM Save:8/31/2022 7:53 AM

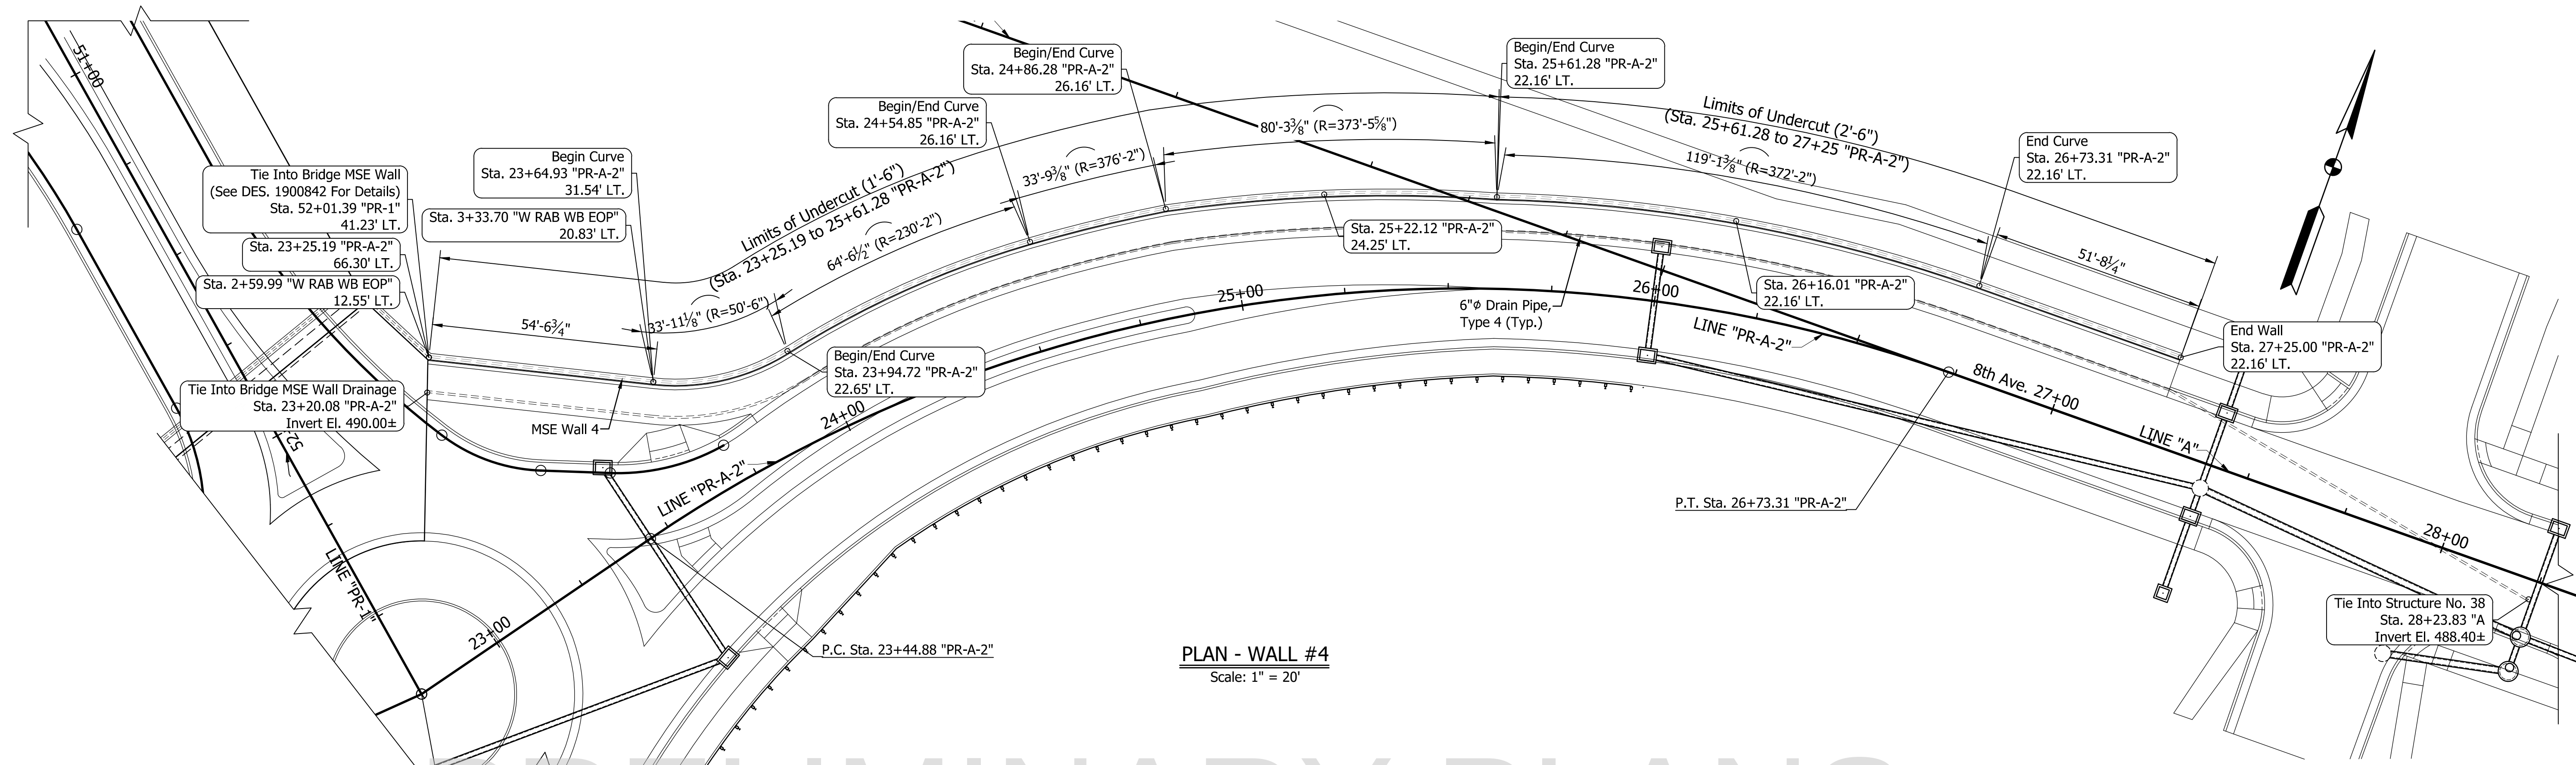

PLAN - WALL #4
Scale: 1" = 20'

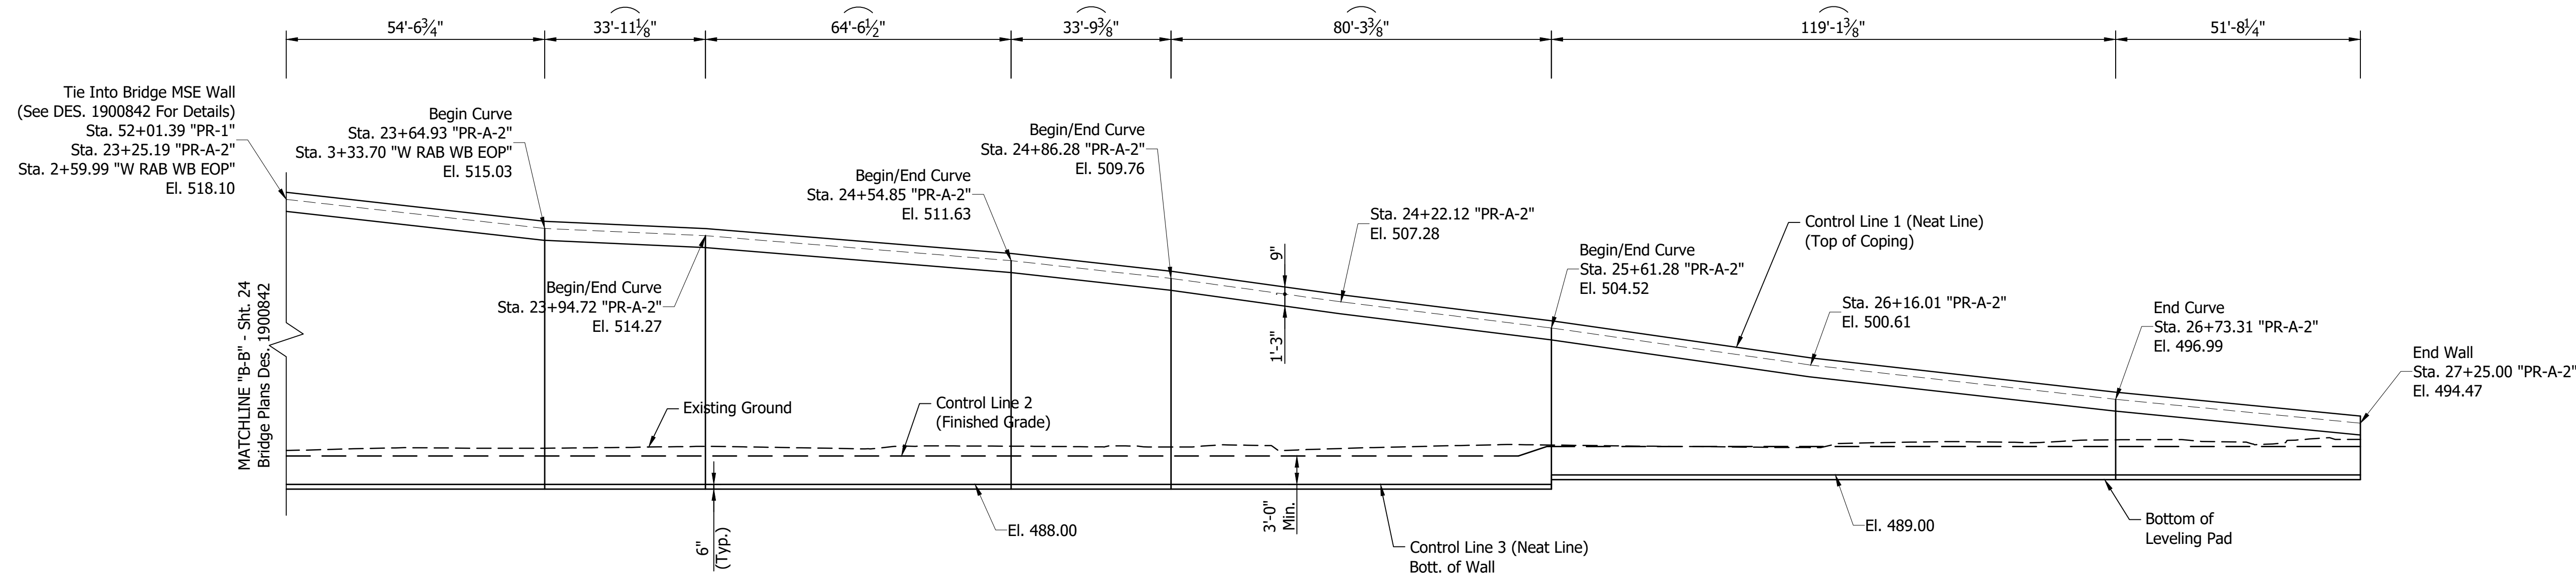

ELEVATION - WALL #4
Scale: 1" = 20' Horz / 1" = 10' Vert.


RECOMMENDED FOR APPROVAL: _____	
DESIGN ENGINEER	DATE
DESIGNED: D. ISAACS DRAWN: D. PIERCEFIELD	
CHECKED: M. EICHENAUER	CHECKED: M. EICHENAUER

INDIANA
DEPARTMENT OF TRANSPORTATION

MSE WALL DETAILS
WALL #4

HORIZONTAL SCALE	BRIDGE FILE
AS NOTED	
VERTICAL SCALE	DESIGNATION
AS NOTED	1801932
SURVEY BOOK	SHEET
N/A	39 OF 121
CONTRACT	PROJECT
B-41843	1801932


\\bfsr1241\jobs5\636900.0000\ProjDevelopment\Design Drawings\63690615.dwg Bill Hutton Plot:9/15/2022 7:44 AM Save:8/31/2022 7:53 AM

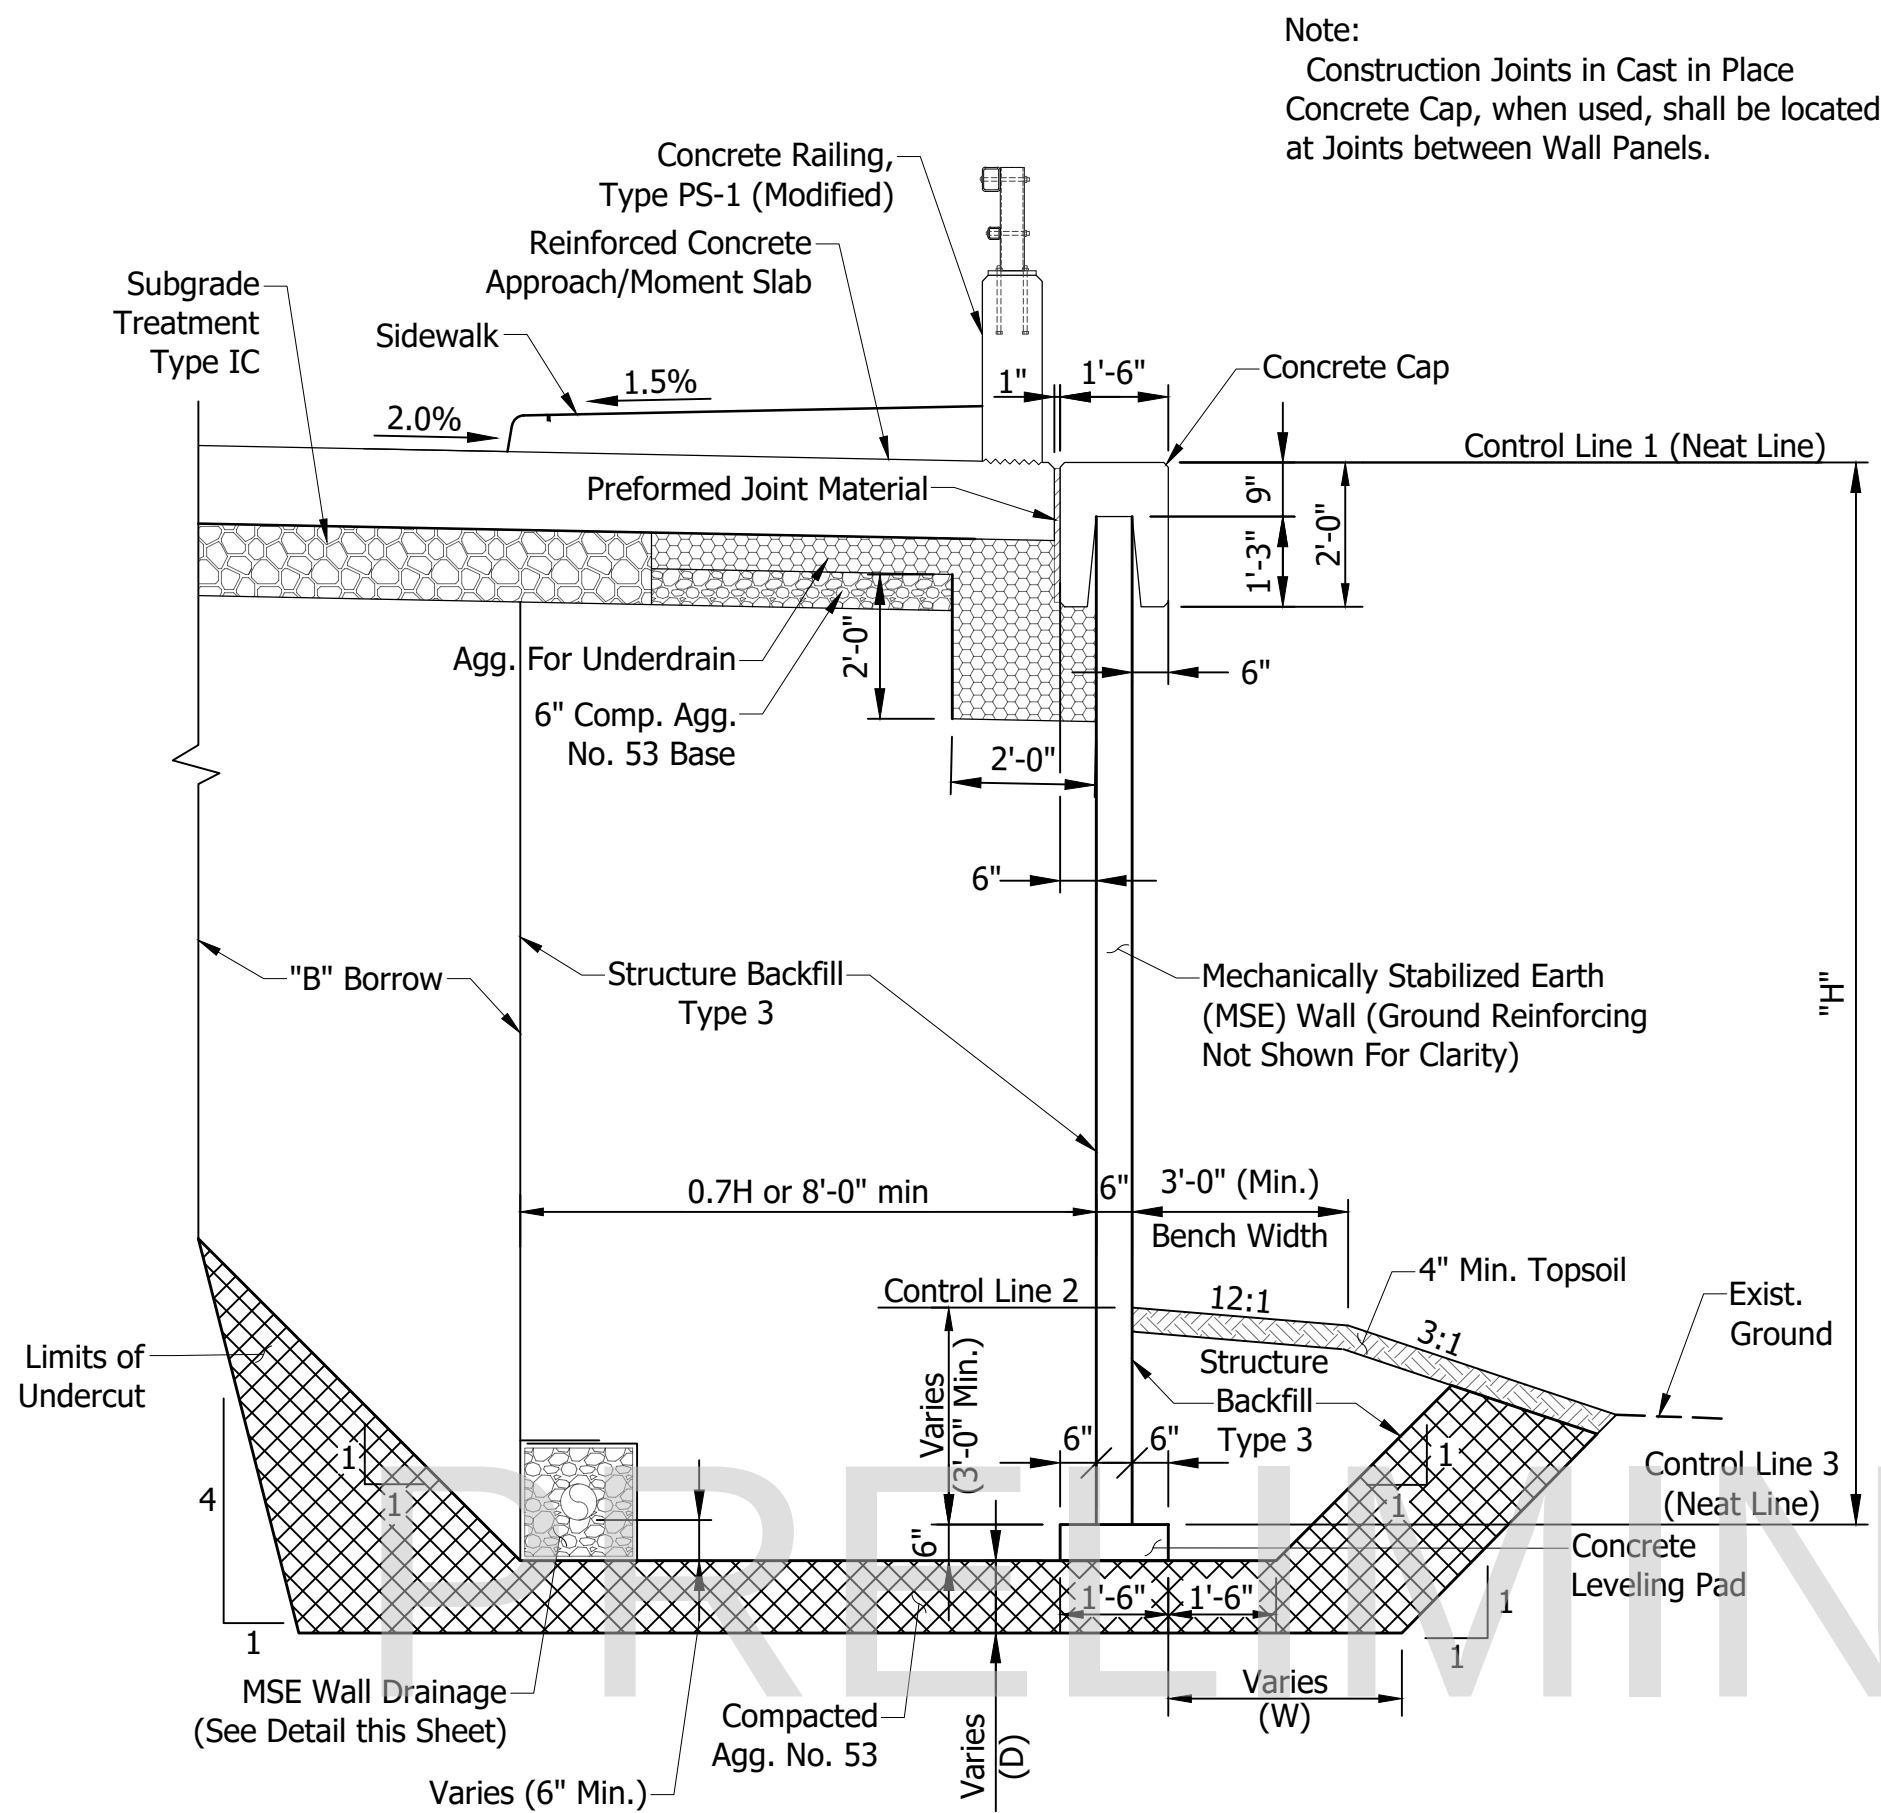

SECTION "C-C"

Scale: 3/8" = 1'-0"

D	W
1'-0"	2'-6"
1'-6"	3'-0"
2'-6"	4'-0"
5'-6"	7'-0"

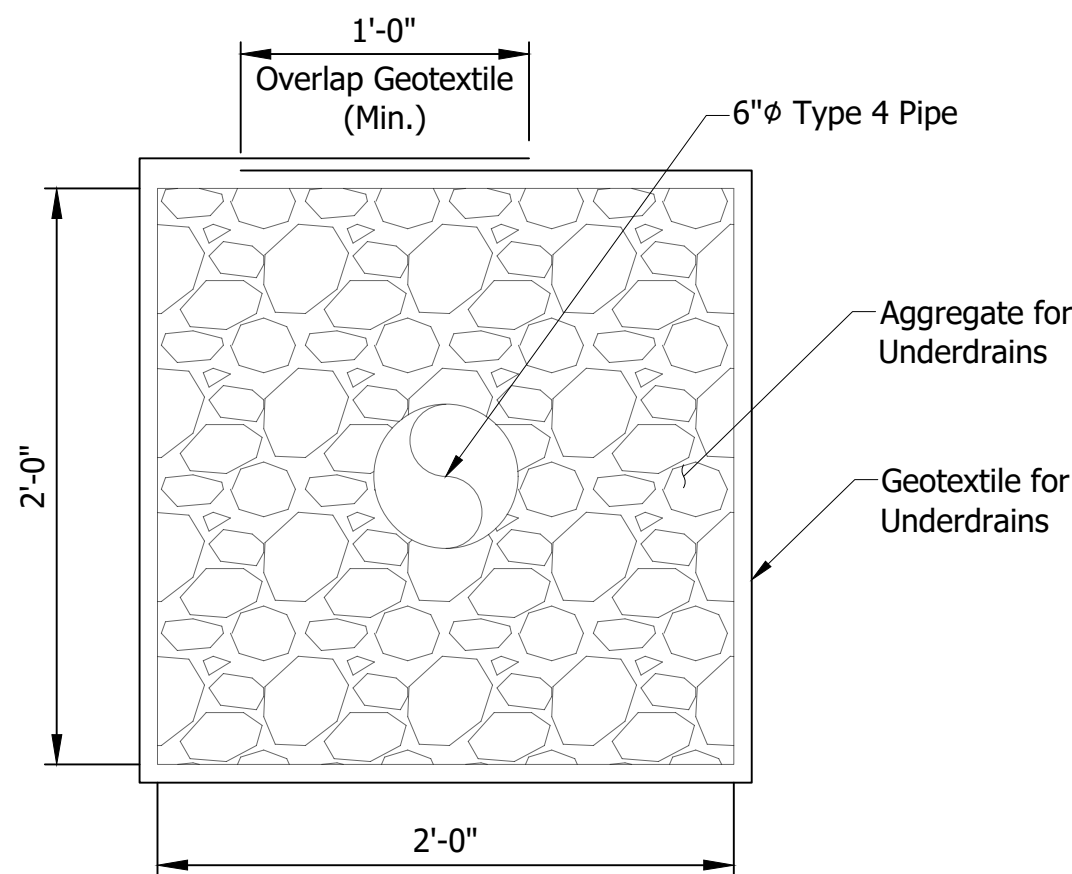

MSE WALL DRAINAGE DETAIL

Scale: 1-1/2" = 1'-0"

MSE WALL #2 QUANTITIES

Face Panels, Concrete	15,739 Sft.
Wall Erection	15,739 Sft.
Leveling Pad, Concrete	948 Lft.
Excavation, Foundation, Unclassified	2,950 Cys.
Structure Backfill, Type 3	9,161 Cys.
B-Borrow	5,994 Cys.
Compacted Aggregate No. 53	1,855 Ton
Geotextile for Underdrains, Type 2B	948 Sys.
Aggregate for Underdrains	141 Cys.
Pipe, Type 4, Circular, 6"	985 Lft.
Anti - Graffiti Coat	14,318 Sft.

MSE WALL #3 QUANTITIES

Face Panels, Concrete	12,272 Sft.
Wall Erection	12,272 Sft.
Leveling Pad, Concrete	574 Lft.
Excavation, Foundation, Unclassified	2,480 Cys.
Structure Backfill, Type 3	7,786 Cys.
B-Borrow	5,527 Cys.
Compacted Aggregate No. 53	2,135 Ton
Geotextile for Underdrains, Type 2B	575 Sys.
Aggregate for Underdrains	86 Cys.
Pipe, Type 4, Circular, 6"	590 Lft.
Anti - Graffiti Coat	11,410 Sft.

MSE WALL #4 QUANTITIES

Face Panels, Concrete	19,268 Sft.
Wall Erection	19,268 Sft.
Leveling Pad, Concrete	977 Lft.
Excavation, Foundation, Unclassified	3,910 Cys.
Structure Backfill, Type 3	11,330 Cys.
B-Borrow	8,014 Cys.
Compacted Aggregate No. 53	3,310 Ton
Geotextile for Underdrains, Type 2B	978 Sys.
Aggregate for Underdrains	82 Cys.
Pipe, Type 4, Circular, 6"	1140 Lft.
Anti - Graffiti Coat	14,318 Sft.

FACTORED BEARING RESISTANCES

MSE WALL HEIGHT (ft.)	FACTORED BEARING RESISTANCE (psf)
31	10,000
24	8,000
14	4,500

RECOMMENDED
FOR APPROVAL: _____
DESIGN ENGINEER DATE

DESIGNED: DP DRAWN: DP



CHECKED: ME CHECKED: ME

INDIANA
DEPARTMENT OF TRANSPORTATION


MSE WALL DETAILS

HORIZONTAL SCALE	BRIDGE FILE
AS NOTED	
VERTICAL SCALE	DESIGNATION
N/A	1801932
SURVEY BOOK	SHEET
N/A	40 OF 121
CONTRACT	PROJECT
B-41843	1801932

6369
BFS NO.

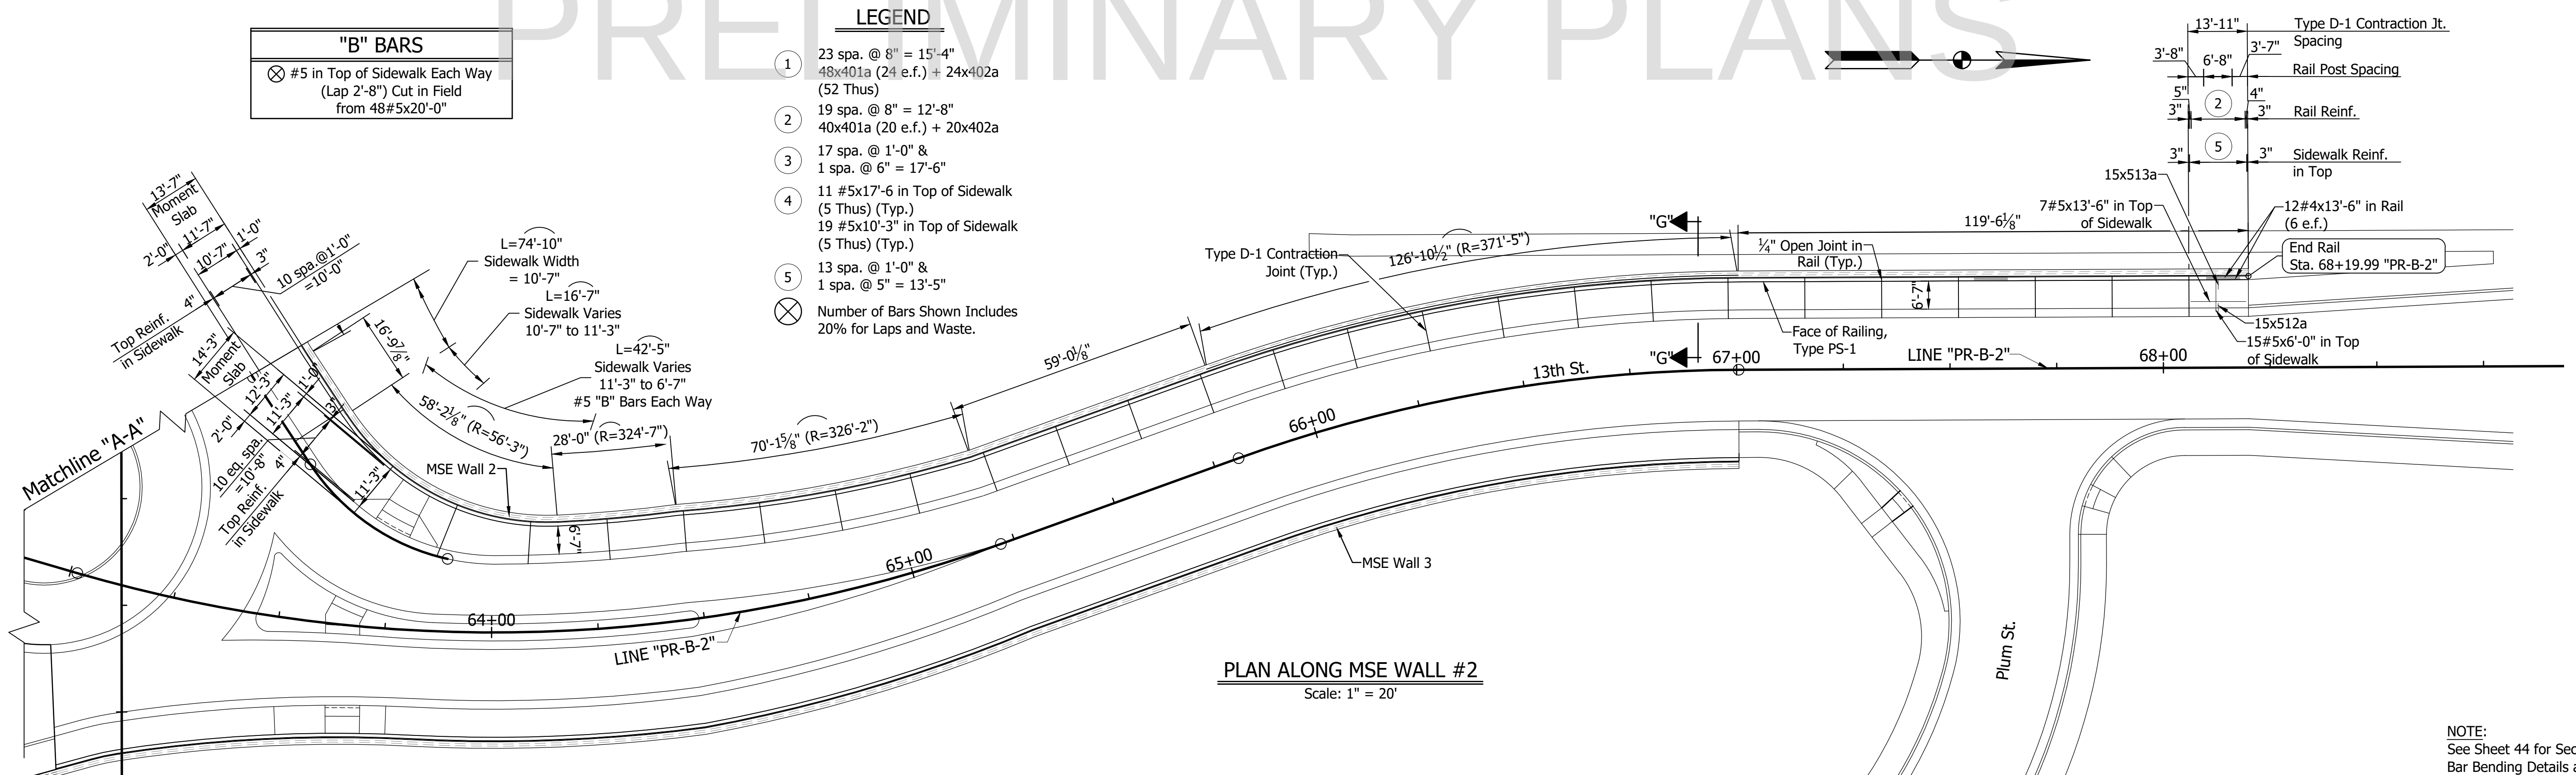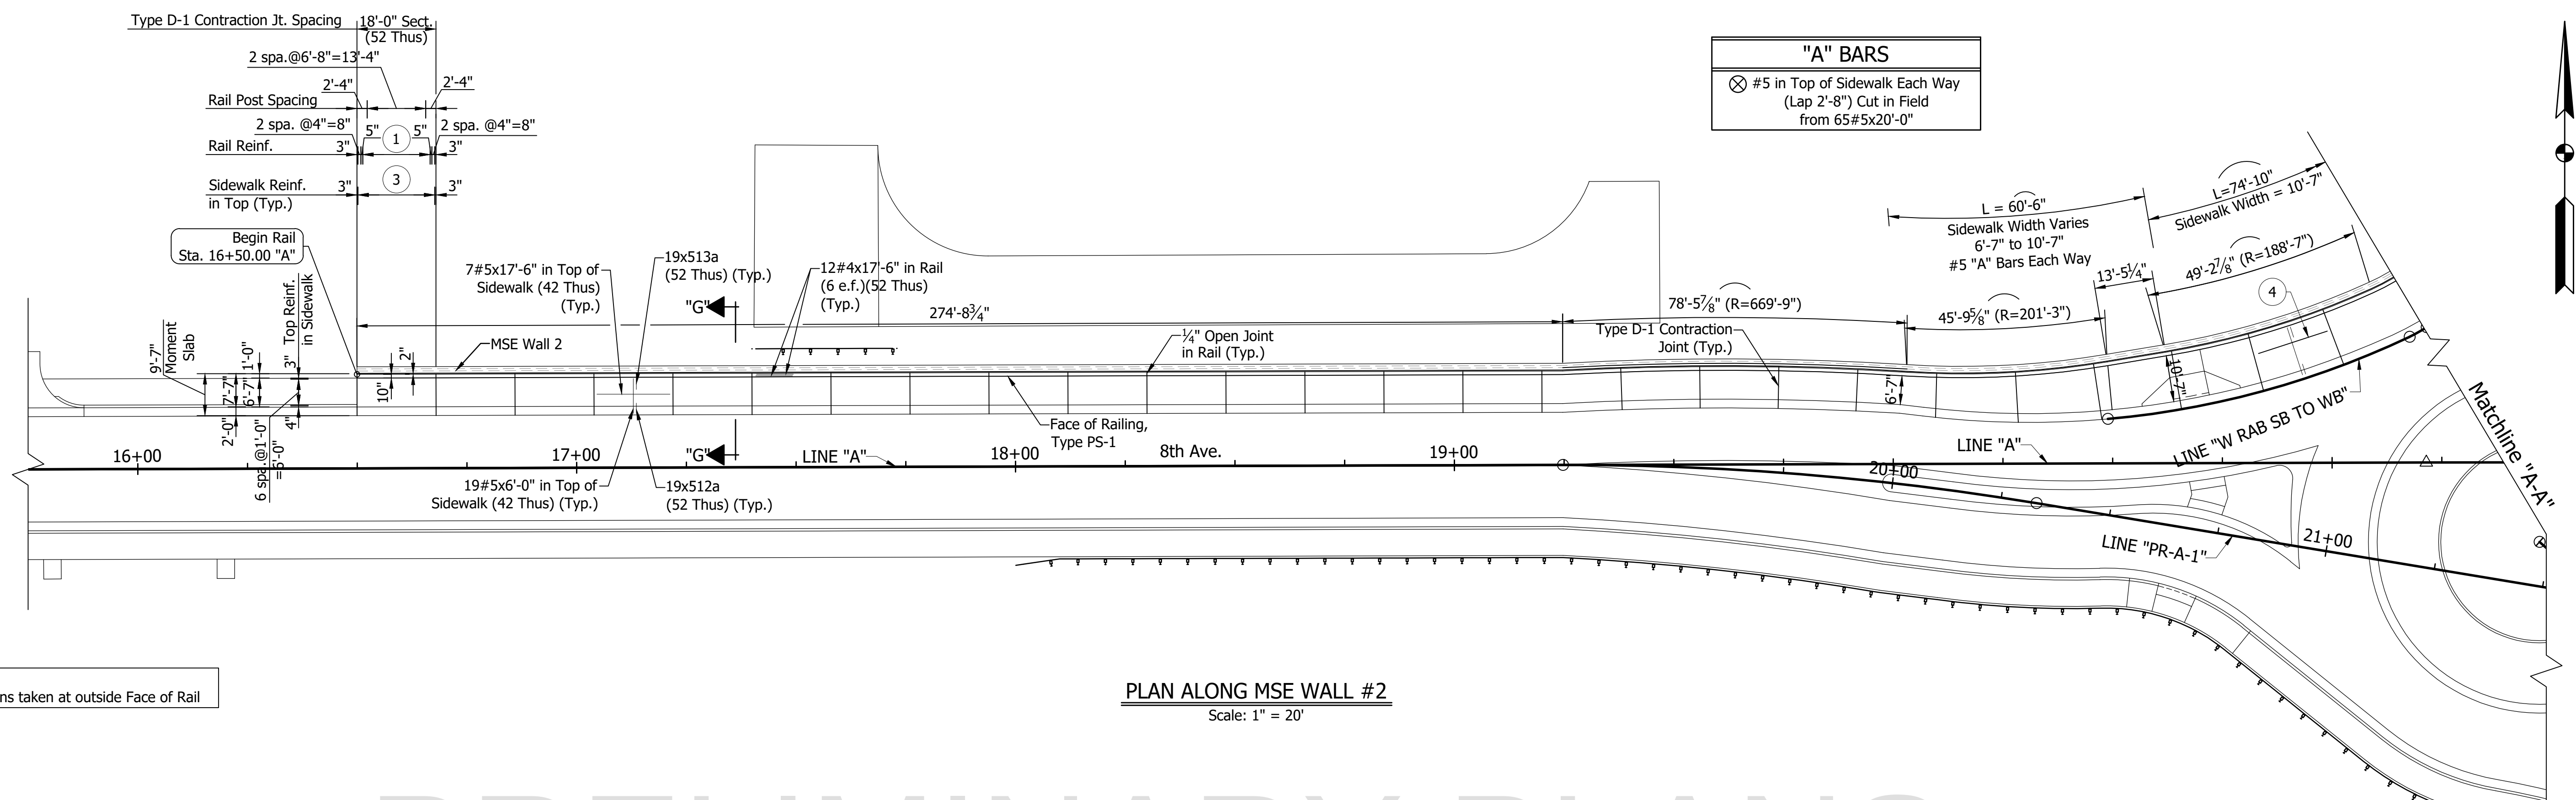

\\bfsr1241\jobs5\636900\0000\ProjDevelopment\Design\Drawings\63690618.dwg Bill Hutton Plot:9/15/2022 11:25 AM Save:8/31/2022 7:54 AM

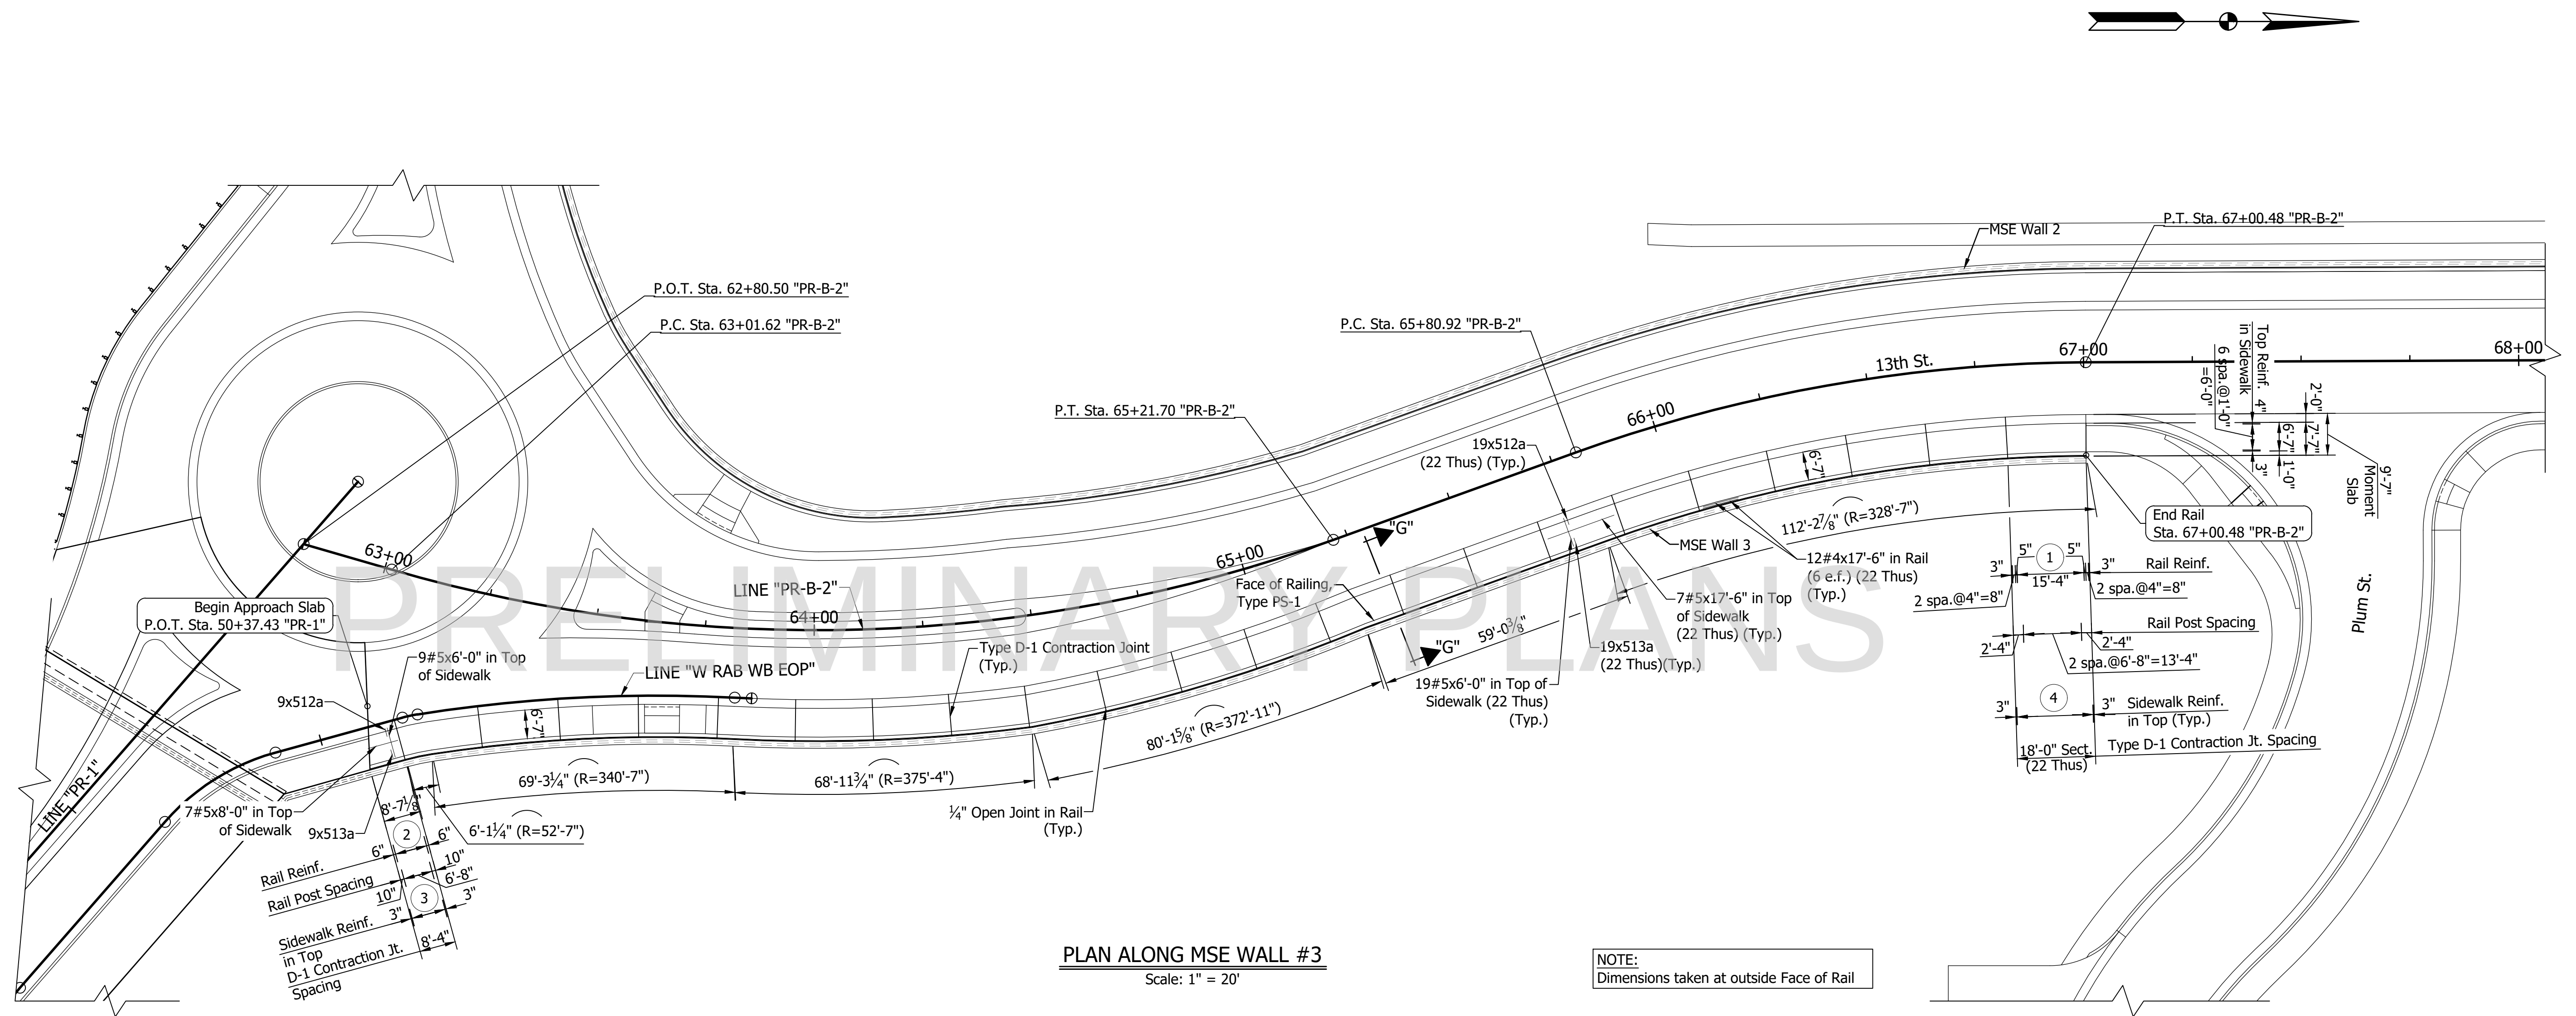

PLAN ALONG MSE WALL #3
Scale: 1" = 20'

NOTE:
Dimensions taken at outside Face of Rail

LEGEND

- ① 23 spa. @ 8" = 15'-4"
48x401a (24 e.f.) + 24x402a
(22 Thus)
- ② 11 spa. @ 8" = 7'-4"
24x401a (12 e.f.) + 12x402a
12 #4x8'-0" in Rail
(6 e.f.)
- ③ 7 spa. @ 1'-0" &
1 spa. @ 10" = 7'-10"
- ④ 17 spa. @ 1'-0" &
1 spa. @ 6" = 17'-6"

NOTE:
See Sheet 44 for Section "G-G",
Bar Bending Details and Bill of Materials.

RECOMMENDED FOR APPROVAL: _____ DESIGN ENGINEER _____ DATE _____	
DESIGNED: _____ M. MATEL	DRAWN: _____ M. SCOTT
CHECKED: _____ D. PIERCEFIELD	CHECKED: _____ M. MATEL



INDIANA
DEPARTMENT OF TRANSPORTATION

RAILING AND SIDEWALK DETAILS
ALONG MSE WALL #3

HORIZONTAL SCALE AS NOTED	BRIDGE FILE	
VERTICAL SCALE AS NOTED	DESIGNATION 1801932	
SURVEY BOOK N/A	SHEET 42	OF 121
CONTRACT B-41843	PROJECT 1801932	

BFS NO. 6369

\\bfsr1241\jebbs51\636900\0000\ProjDevelopment\Design Drawings\63690619.dwg Bill Hutton Plot:9/15/2022 11:26 AM Save:9/15/2022 7:38 AM

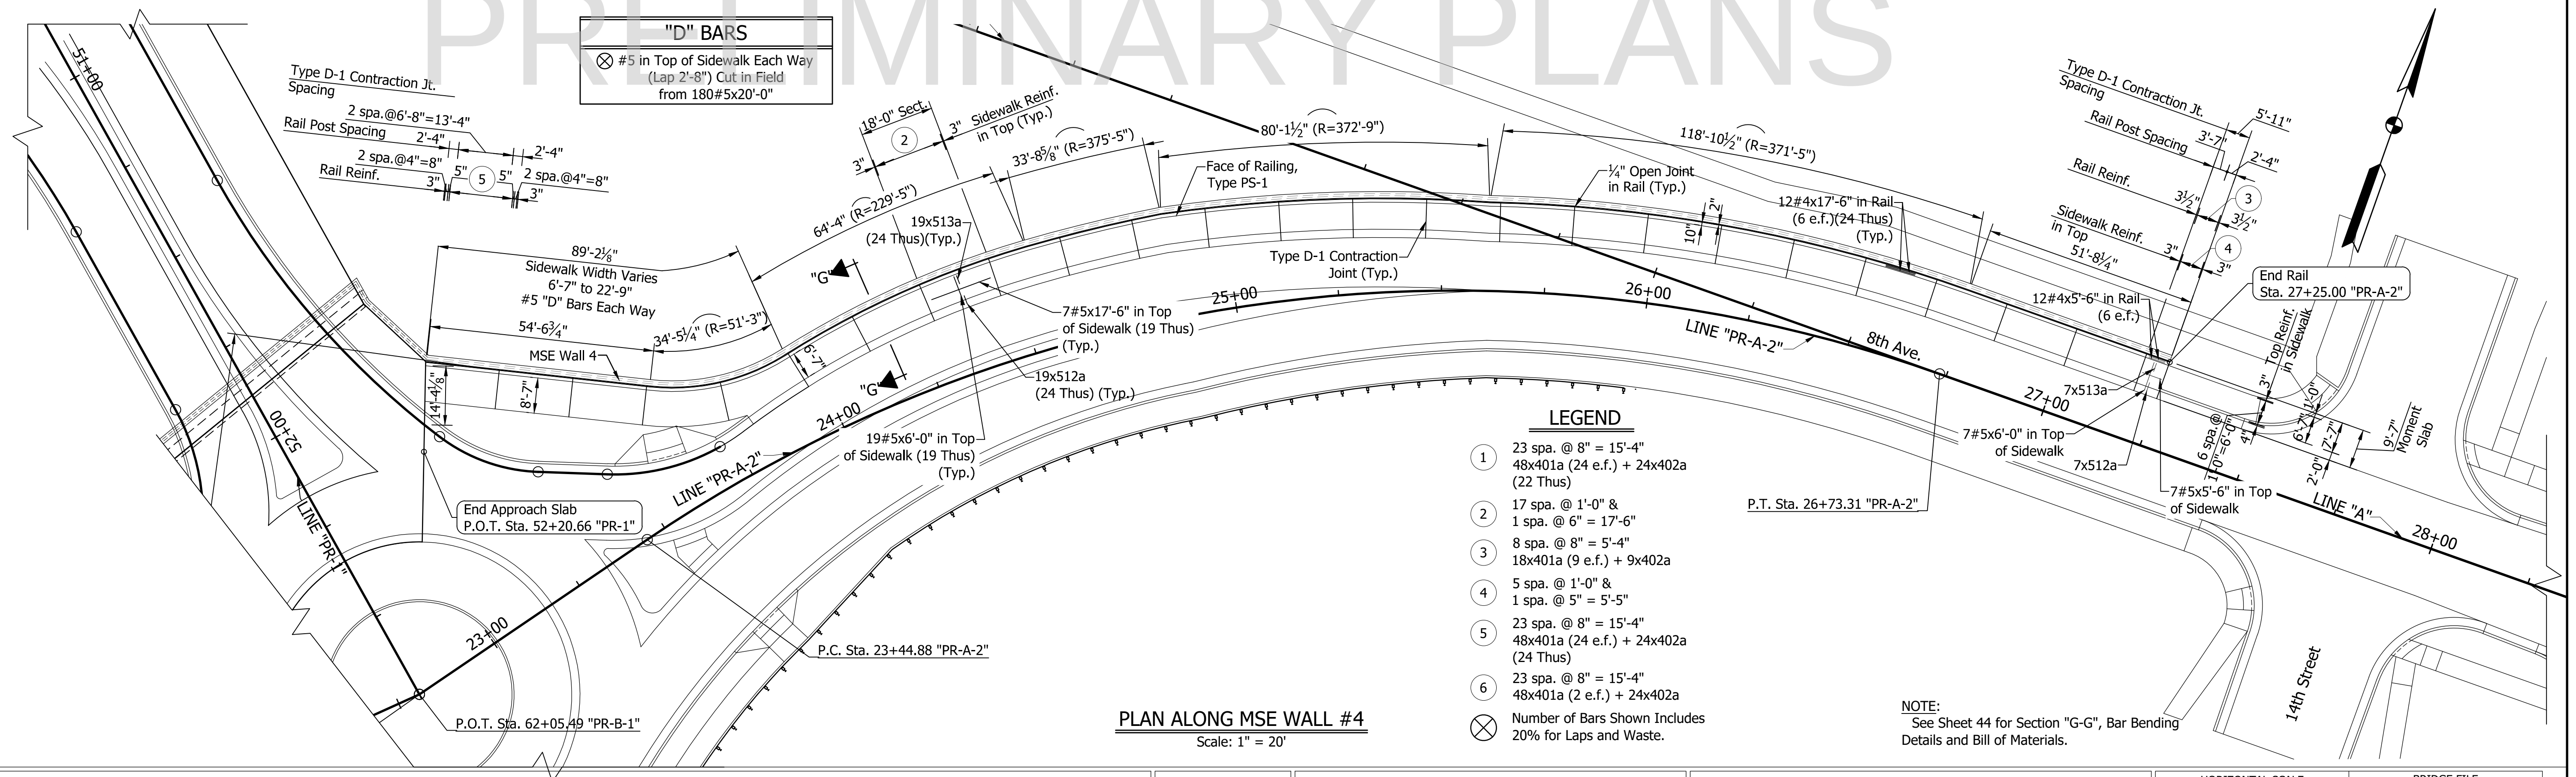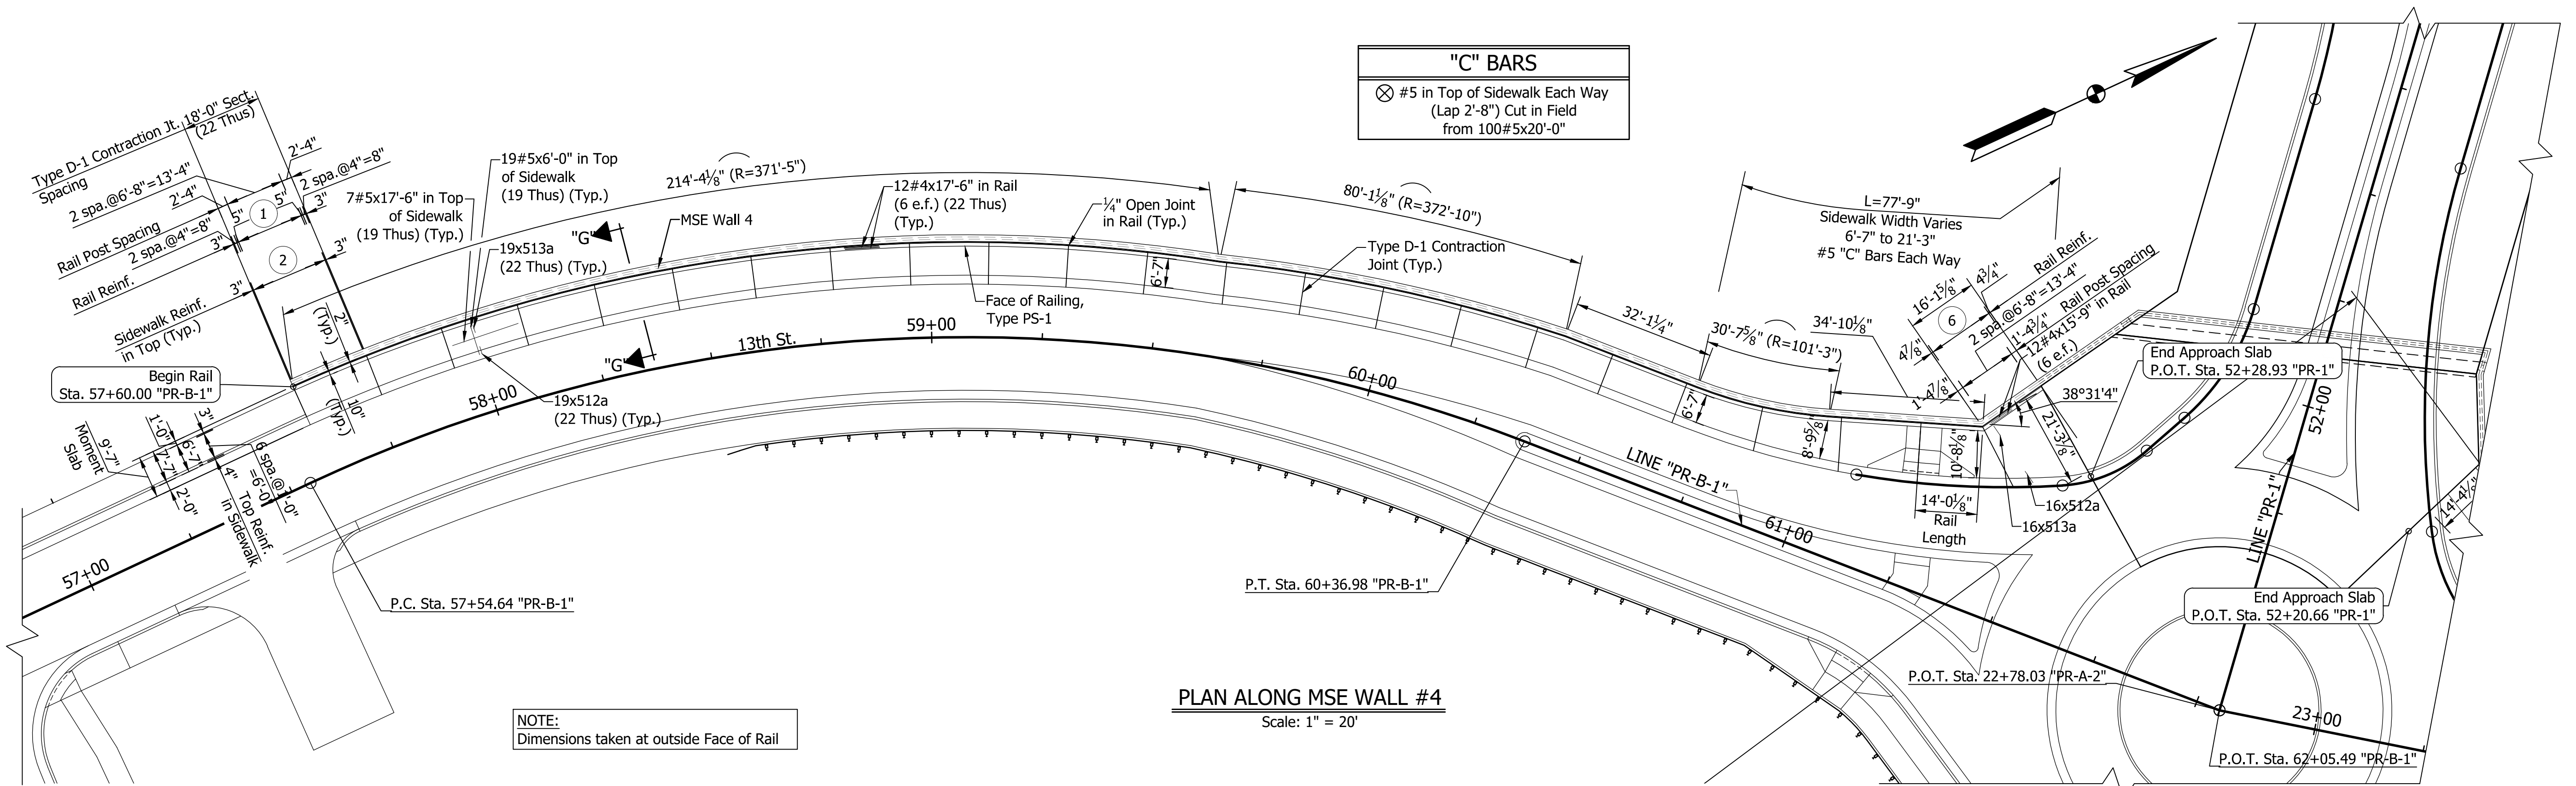



RECOMMENDED FOR APPROVAL:	
DESIGN ENGINEER	DATE
DESIGNED: M. MATEL DRAWN: M. SCOTT	
CHECKED: D. PIERCEFIELD	CHECKED: M. MATEL

INDIANA
DEPARTMENT OF TRANSPORTATION

RAILING AND SIDEWALK DETAILS
ALONG MSE WALL #4

HORIZONTAL SCALE	BRIDGE FILE
AS NOTED	AS NOTED
VERTICAL SCALE	DESIGNATION
AS NOTED	1801932
SURVEY BOOK	SHEET
N/A	43 OF 121
CONTRACT	PROJECT
B-41843	1801932

6369
BFS NO.

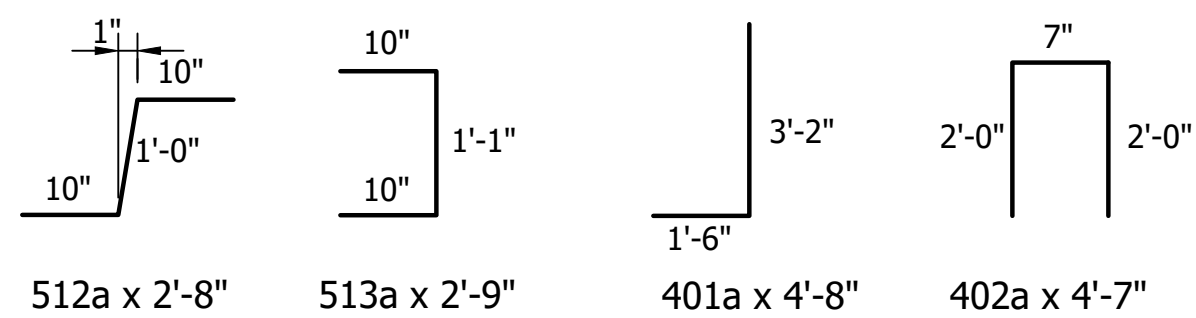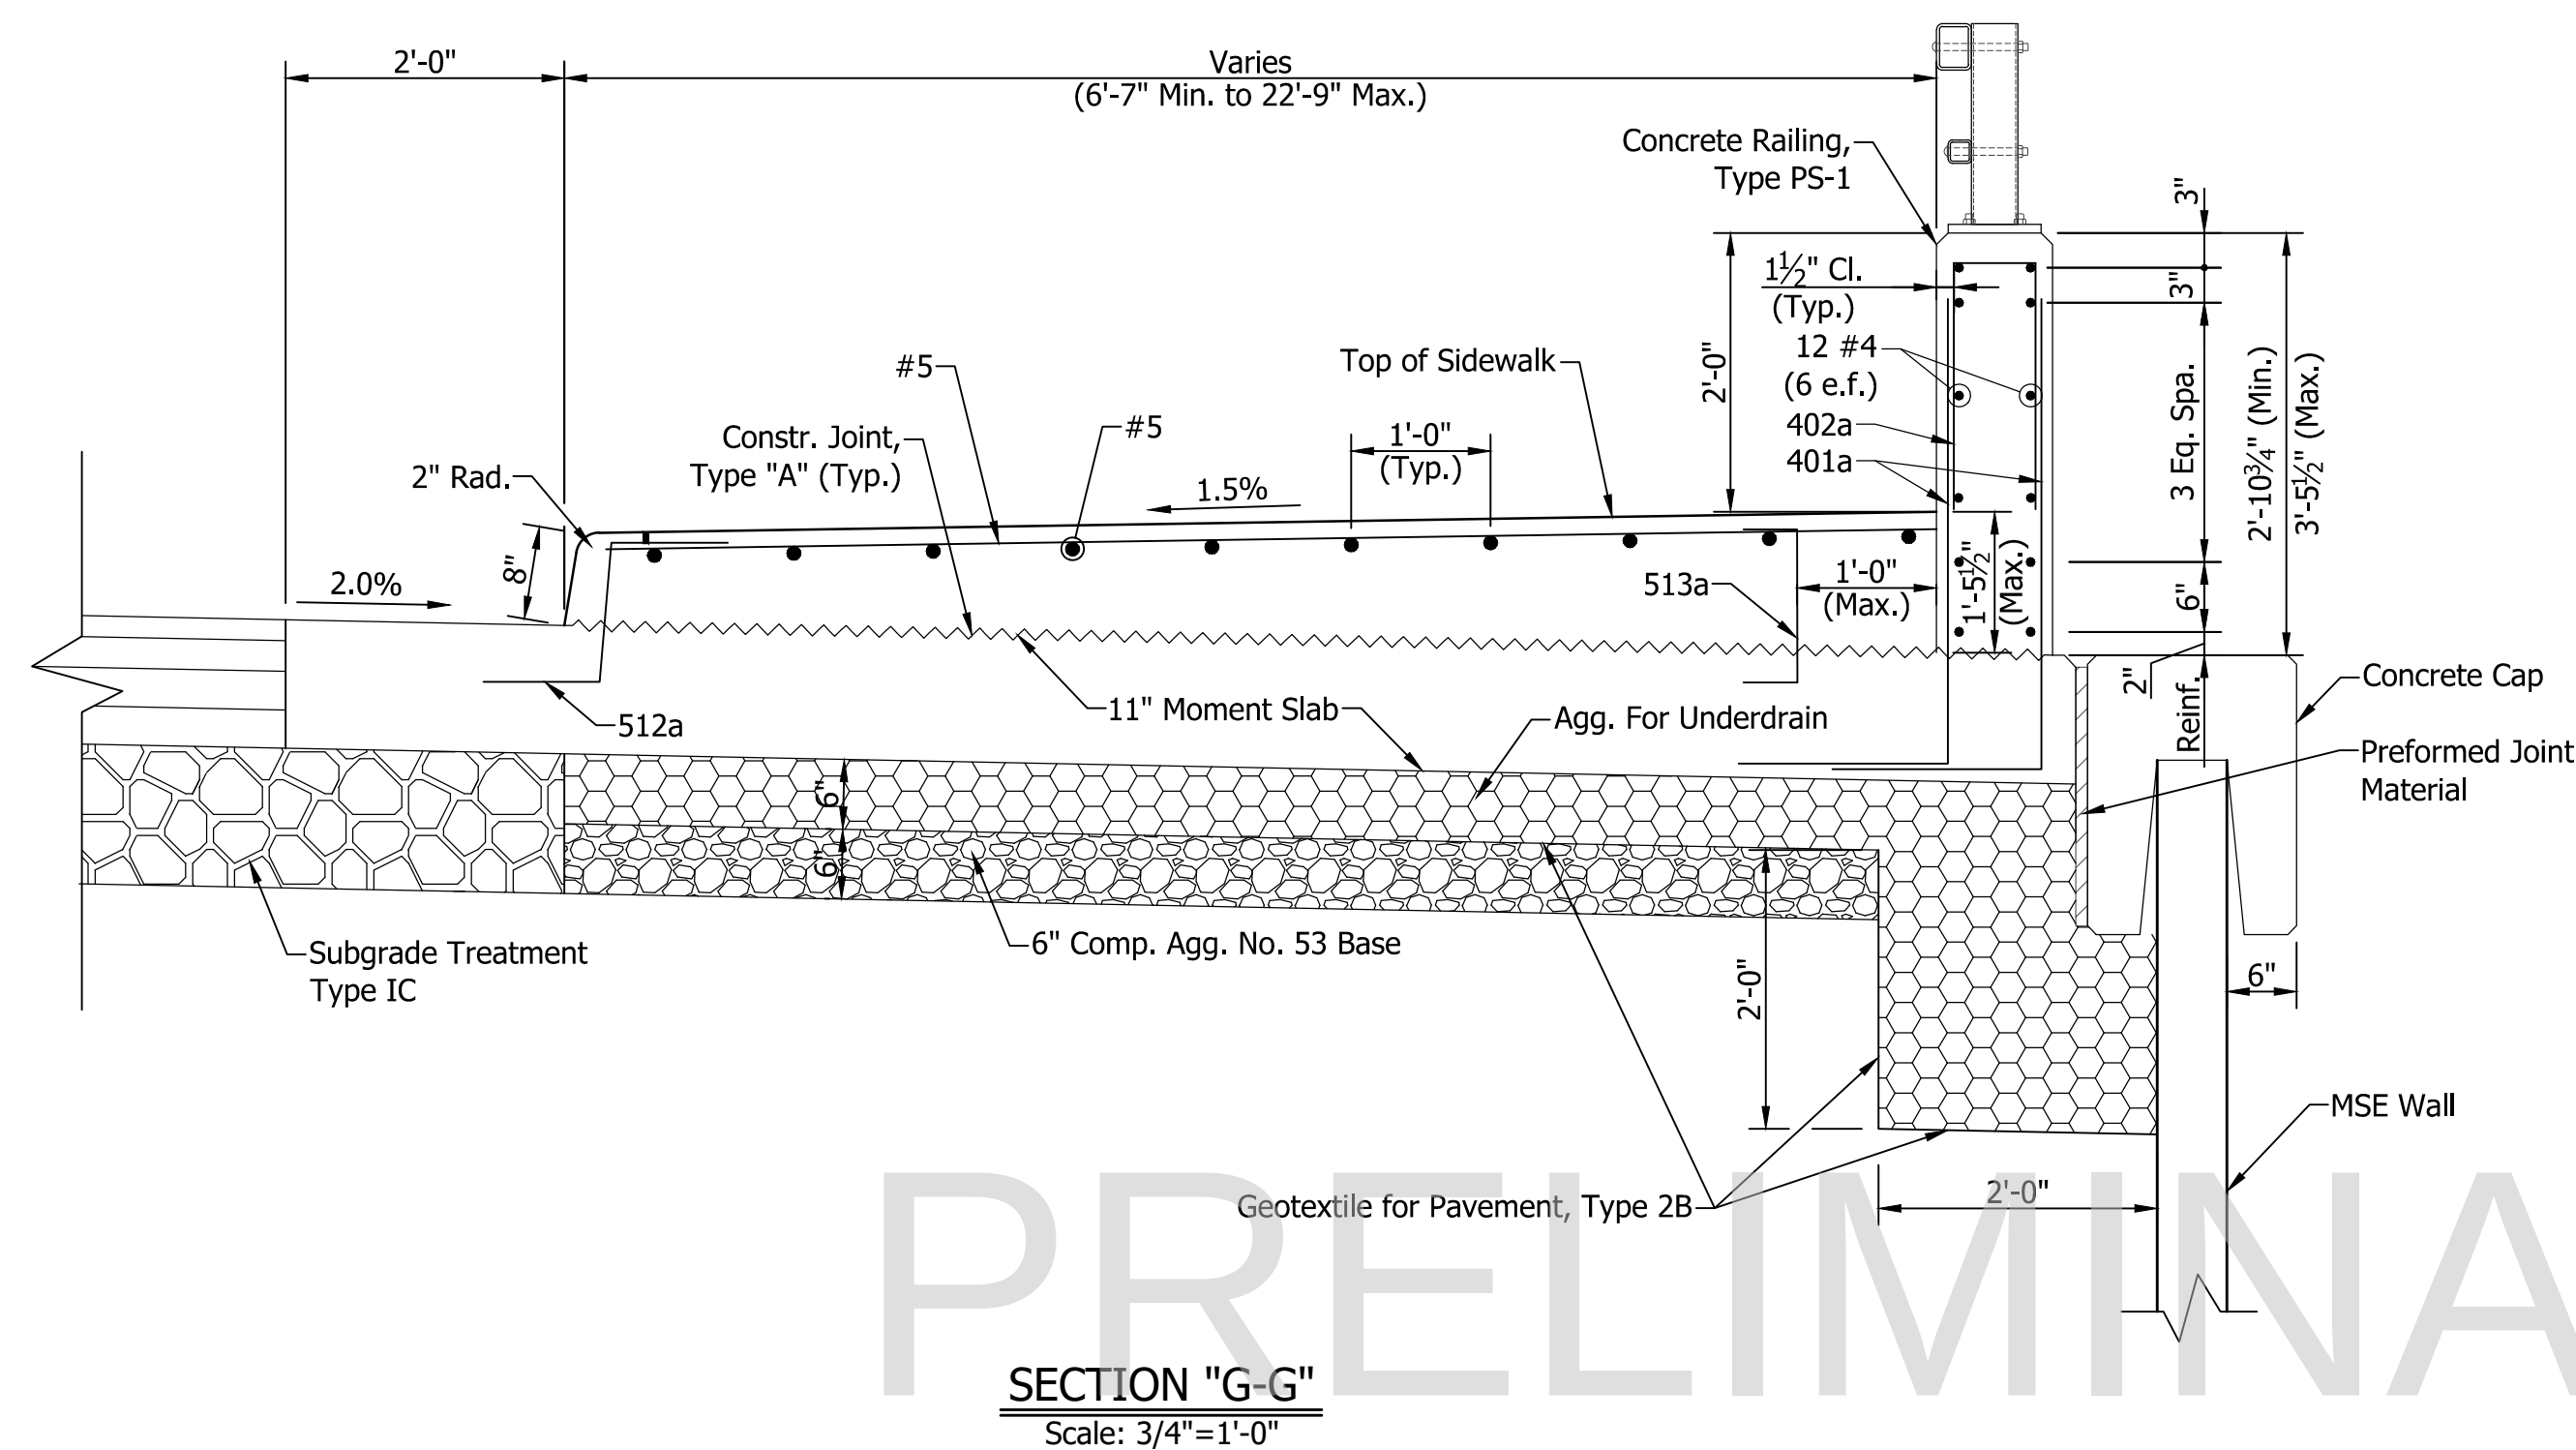

BAR BENDING DETAILS
Not To Scale


BILL OF MATERIALS			
MOMENT SLAB RAILING & SIDEWALK			
WALL #2			
REINFORCING BARS			
Mark or Size	No. of Bars	Length (Ft.)	Weight (Lbs.)
512a	1003	2'-8"	
513a	1003	2'-9"	
#5	113	20'-0"	
#5	349	17'-6"	
#5	7	13'-6"	
#5	95	10'-3"	
#5	813	6'-0"	
Total #5 (Epoxy Coated)			20,596
401a	2748	4'-8"	
402a	1374	4'-7"	
#4	624	17'-6"	
#4	12	13'-6"	
Total #4 (Epoxy Coated)			20,176
Total Steel (Epoxy Coated)			40,772
CONCRETE			
Concrete Moment Slab, 11"			1080 Sys.
Class "C" in Superstructure (Sidewalk)			203 Cys.
Class "C" in Railing			86 Cys.
MISCELLANEOUS			
Aggregate for Underdrains			276 Cys.
Compacted Aggregate, No. 53			118 Cys.
Geotextile for Pavement, Type 2B			1345 Sys.
Type D-1 Contraction Joint			390 Lft.
Railing, Type PS-1			951 Lft.

BILL OF MATERIALS			
MOMENT SLAB RAILING & SIDEWALK			
WALL #3			
REINFORCING BARS			
Mark or Size	No. of Bars	Length (Ft.)	Weight (Lbs.)
512a	427	2'-8"	
513a	427	2'-9"	
#5	154	17'-6"	
#5	7	8'-0"	
#5	427	6'-0"	
Total #5 (Epoxy Coated)			7,954
401a	1168	4'-8"	
402a	584	4'-7"	
#4	264	17'-6"	
#4	12	8'-0"	
Total #4 (Epoxy Coated)			8,579
Total Steel (Epoxy Coated)			16,533
CONCRETE			
Concrete Moment Slab, 11"			432 Sys.
Class "C" in Superstructure (Sidewalk)			78 Cys.
Class "C" in Railing			37 Cys.
MISCELLANEOUS			
Aggregate for Underdrains			113 Cys.
Compacted Aggregate, No. 53			46 Cys.
Geotextile for Pavement, Type 2B			545 Sys.
Type D-1 Contraction Joint			158 Lft.
Railing, Type PS-1			405 Lft.




BILL OF MATERIALS			
MOMENT SLAB RAILING & SIDEWALK			
WALL #4			
REINFORCING BARS			
Mark or Size	No. of Bars	Length (Ft.)	Weight (Lbs.)
512a	897	2'-8"	
513a	897	2'-9"	
#5	280	20'-0"	
#5	266	17'-6"	
#5	729	6'-0"	
#5	7	5'-6"	
Total #5 (Epoxy Coated)			20,366
401a	2410	4'-8"	
402a	1205	4'-7"	
#4	552	17'-6"	
#4	12	15'-9"	
#4	12	5'-6"	
Total #4 (Epoxy Coated)			
Total Steel (Epoxy Coated)			38,192
CONCRETE			
Concrete Moment Slab, 11"			1080 Sys.
Class "C" in Superstructure (Sidewalk)			223 Cys.
Class "C" in Railing			77 Cys.
MISCELLANEOUS			
Aggregate for Underdrains			260 Cys.
Compacted Aggregate, No. 53			117 Cys.
Geotextile for Pavement, Type 2B			1290 Sys.
Type D-1 Contraction Joint			415 Lft.
Railing, Type PS-1			839 Lft.

	RECOMMENDED FOR APPROVAL: _____ DESIGN ENGINEER _____ DATE _____		INDIANA DEPARTMENT OF TRANSPORTATION	HORIZONTAL SCALE AS NOTED		BRIDGE FILE		6369		
				VERTICAL SCALE N/A		DESIGNATION 1801932				
	DESIGNED: _____ M. MATEL			DRAWN: _____ M. SCOTT		SURVEY BOOK N/A			SHEET 44 OF 121	
	CHECKED: _____ D. PIERCEFIELD			CHECKED: _____ M. MATEL		CONTRACT B-41843			PROJECT 1801932	
				RAILING AND SIDEWALK DETAILS						



\\bfsr1241\jobs\1636900\0000\ProDevelopment\Design\Drawings\63690545.dwg Bill Hutton Plot: 9/15/2022 8:59 AM Save: 9/15/2022 8:56 AM

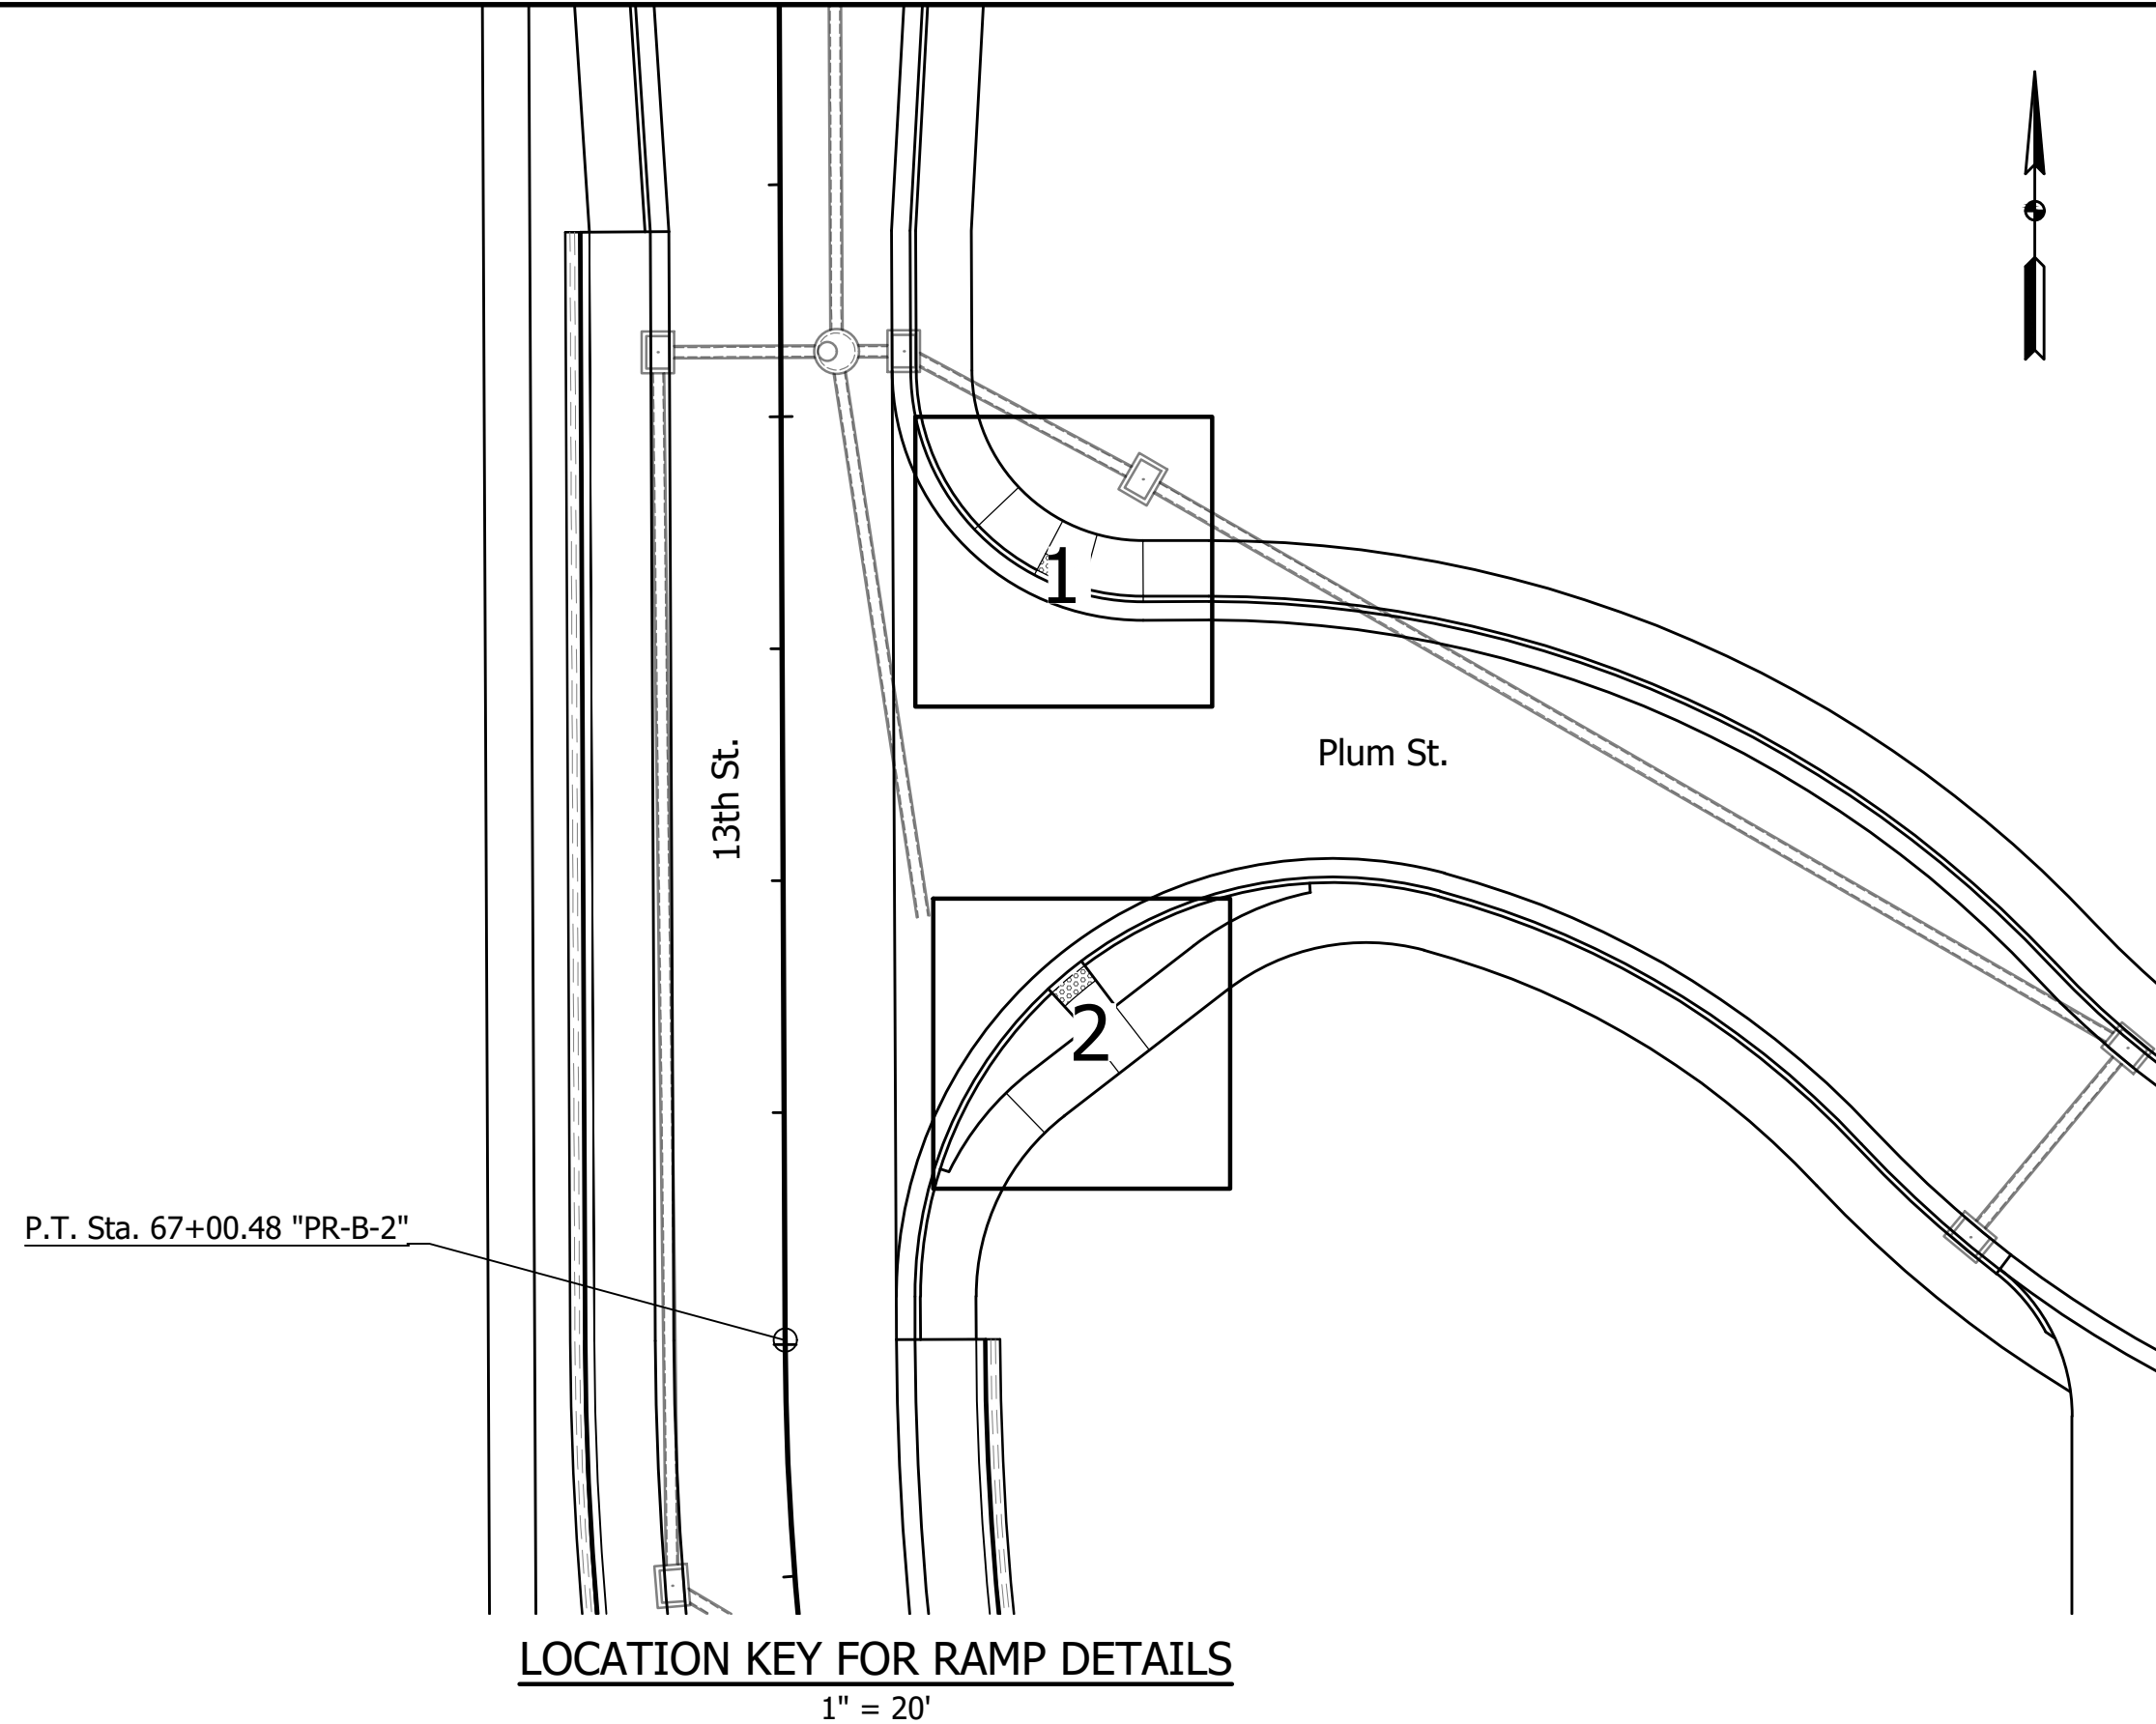

LOCATION KEY FOR RAMP DETAILS
1" = 20'

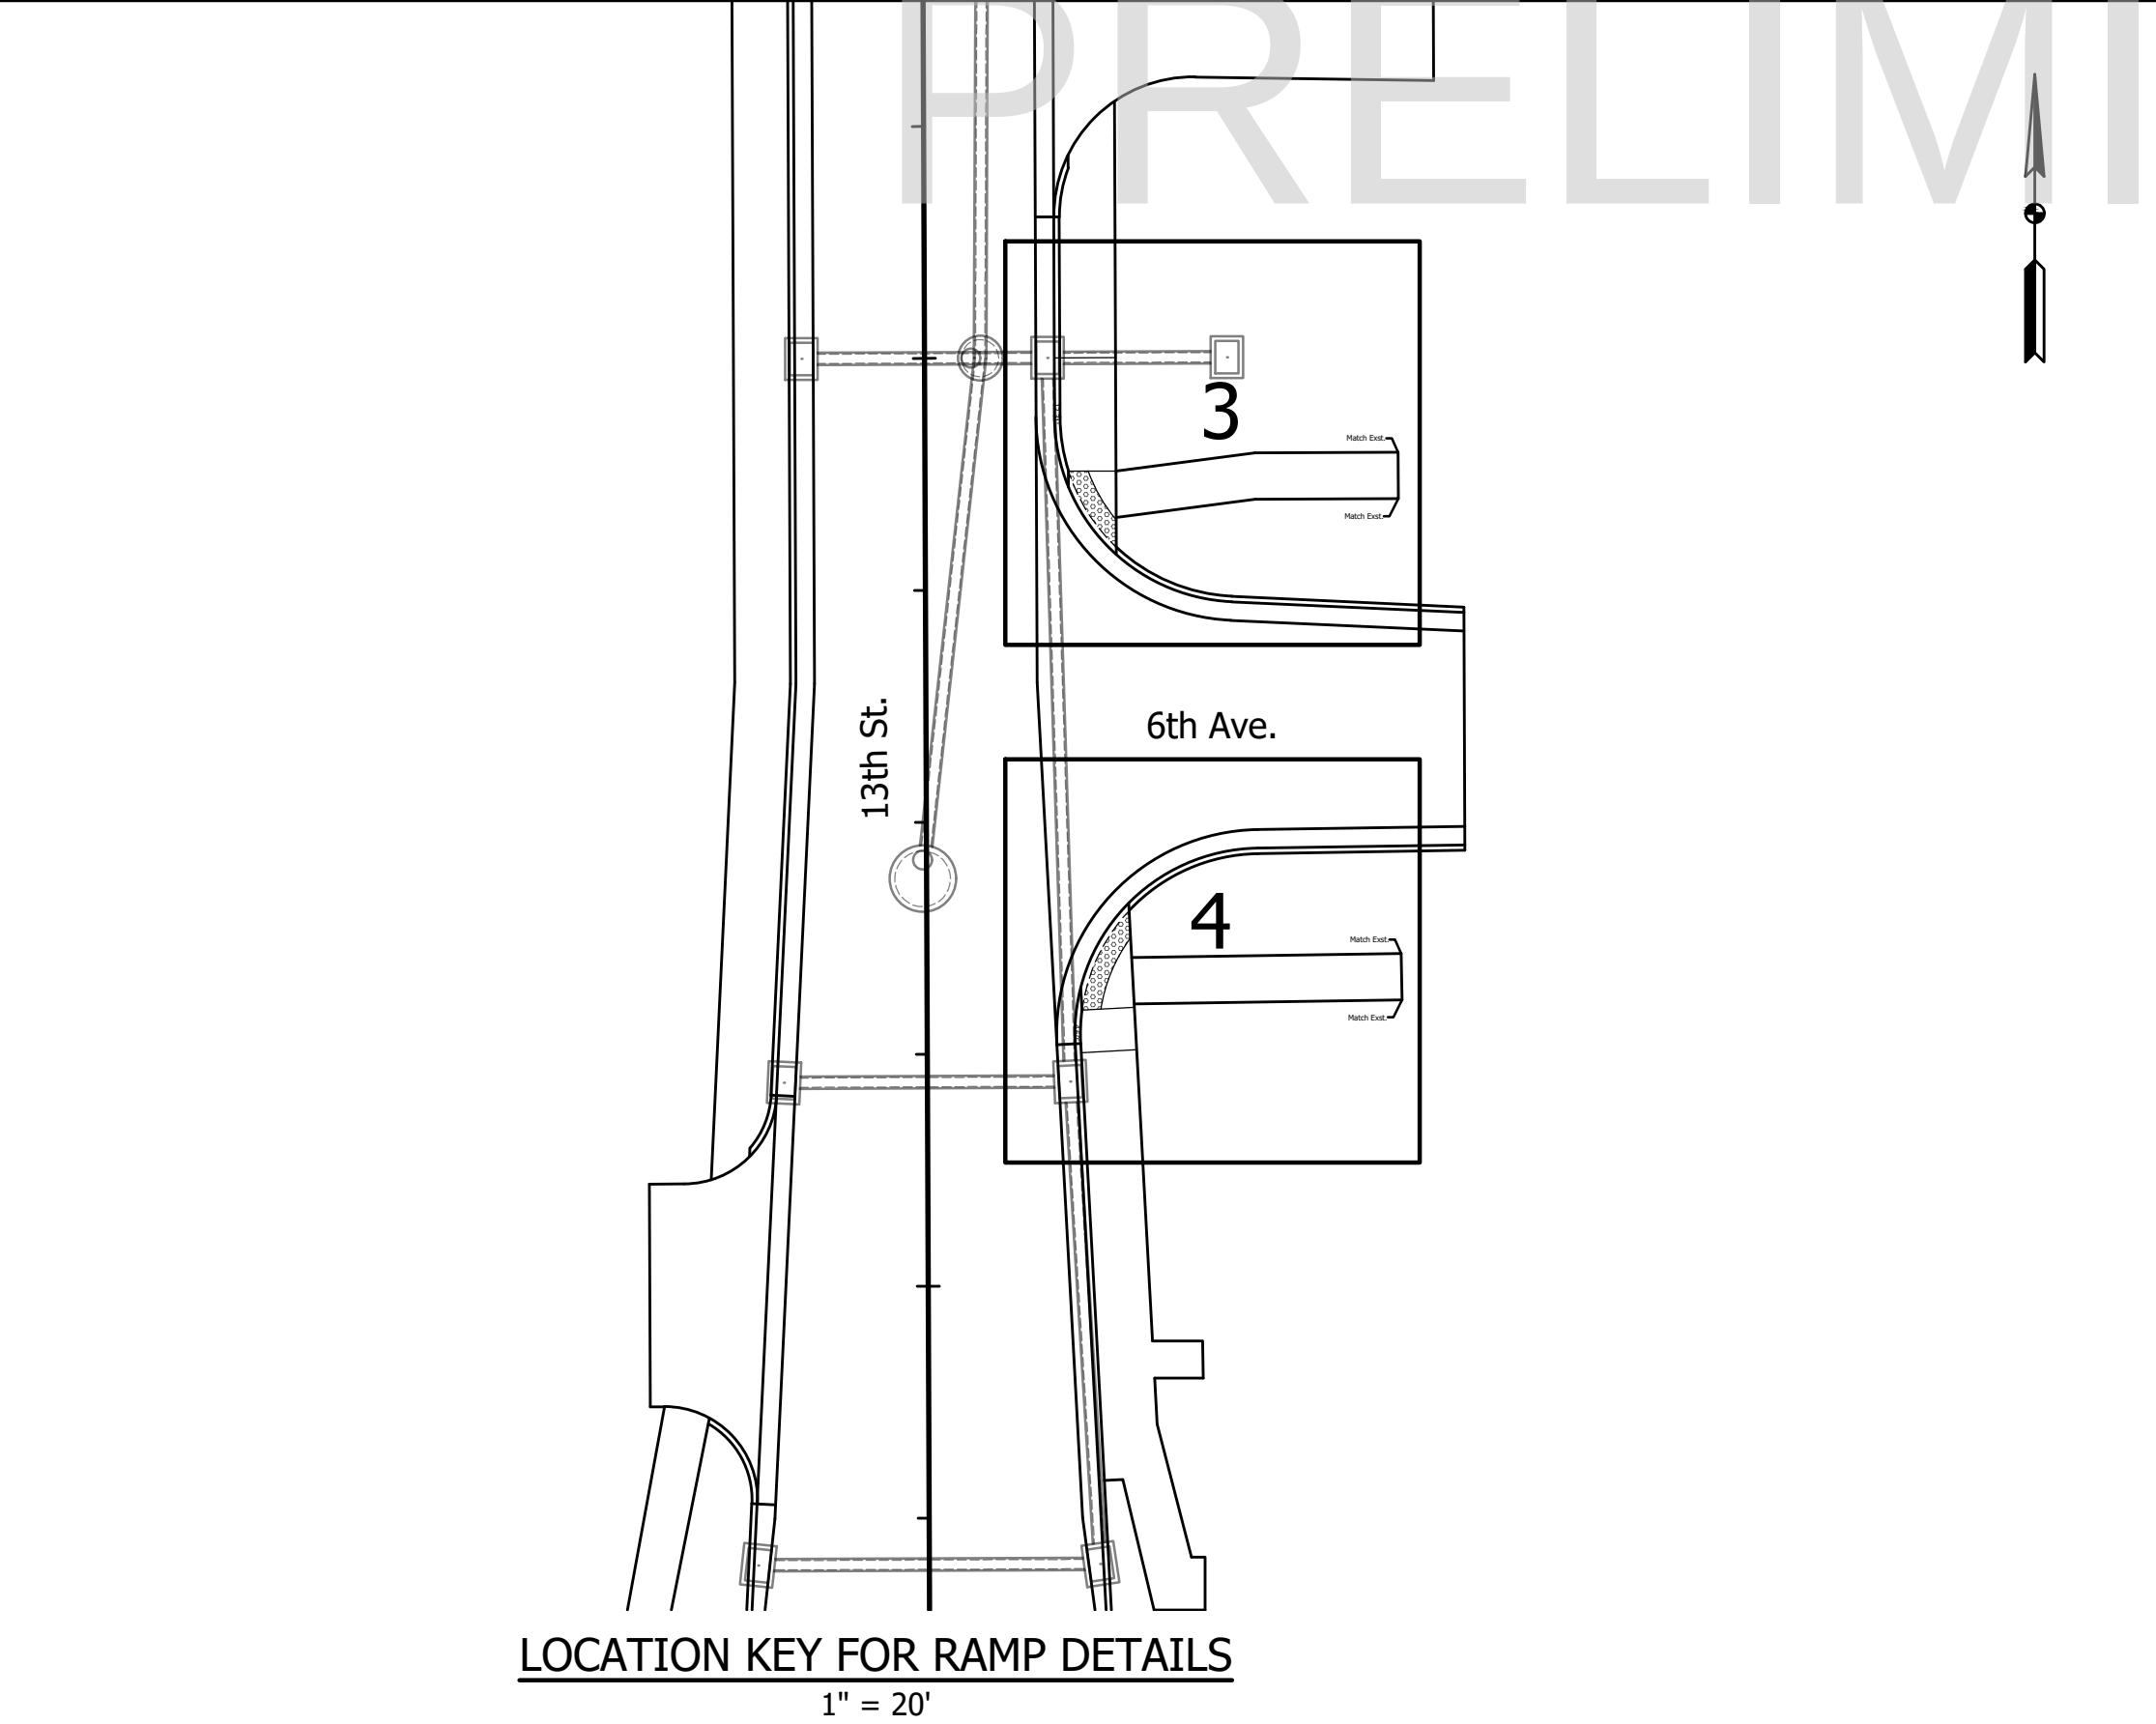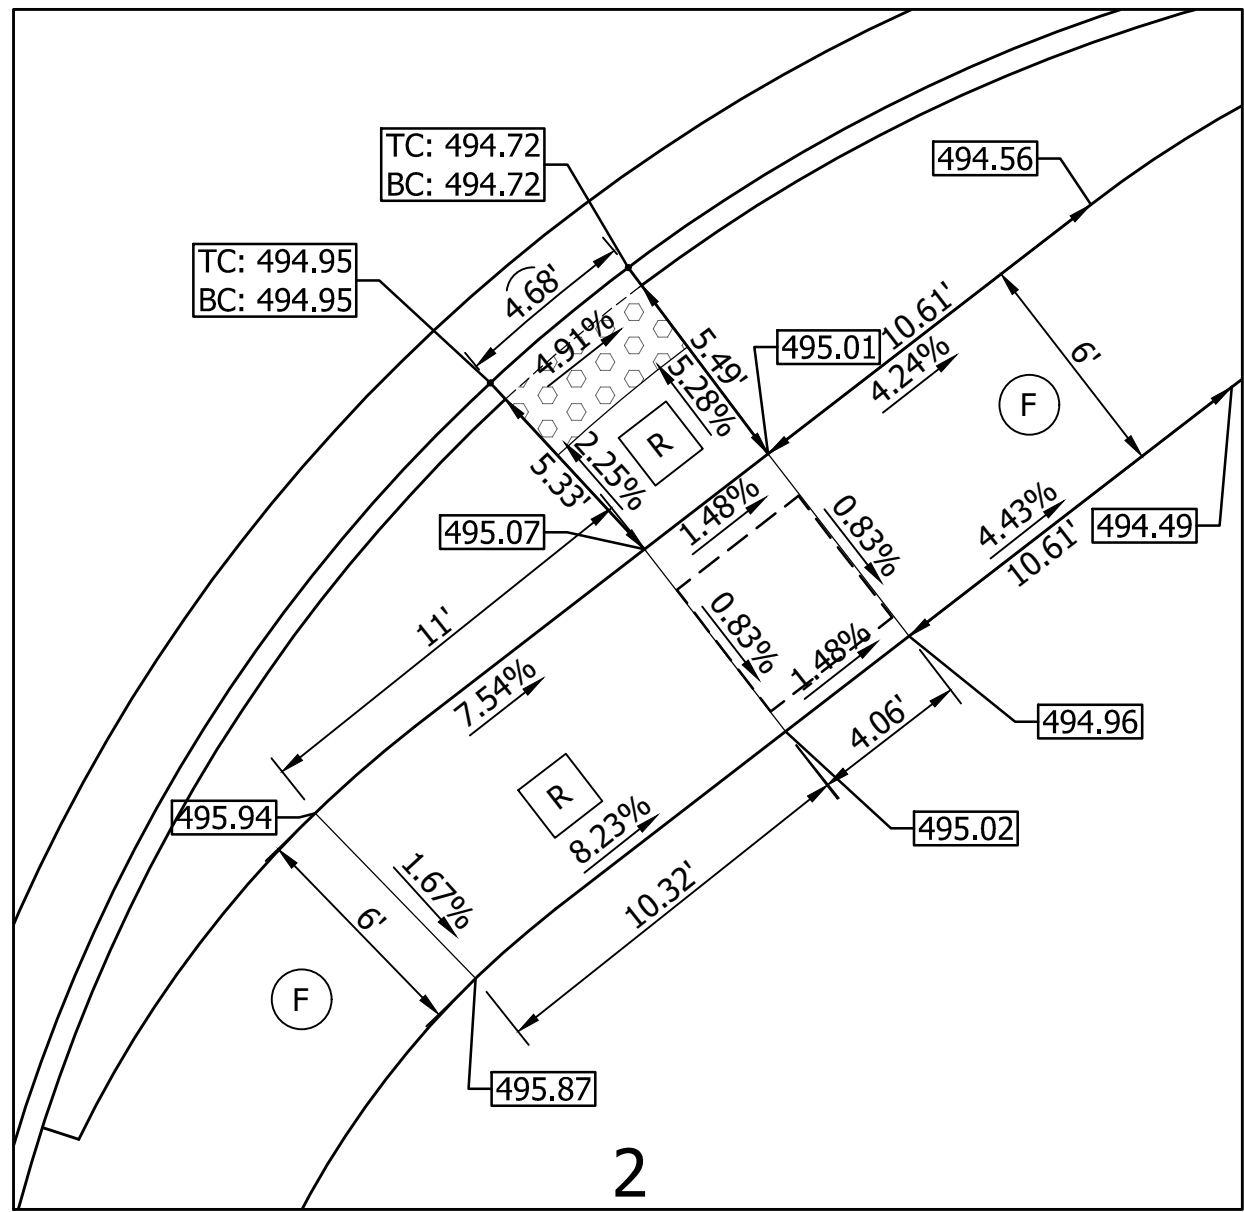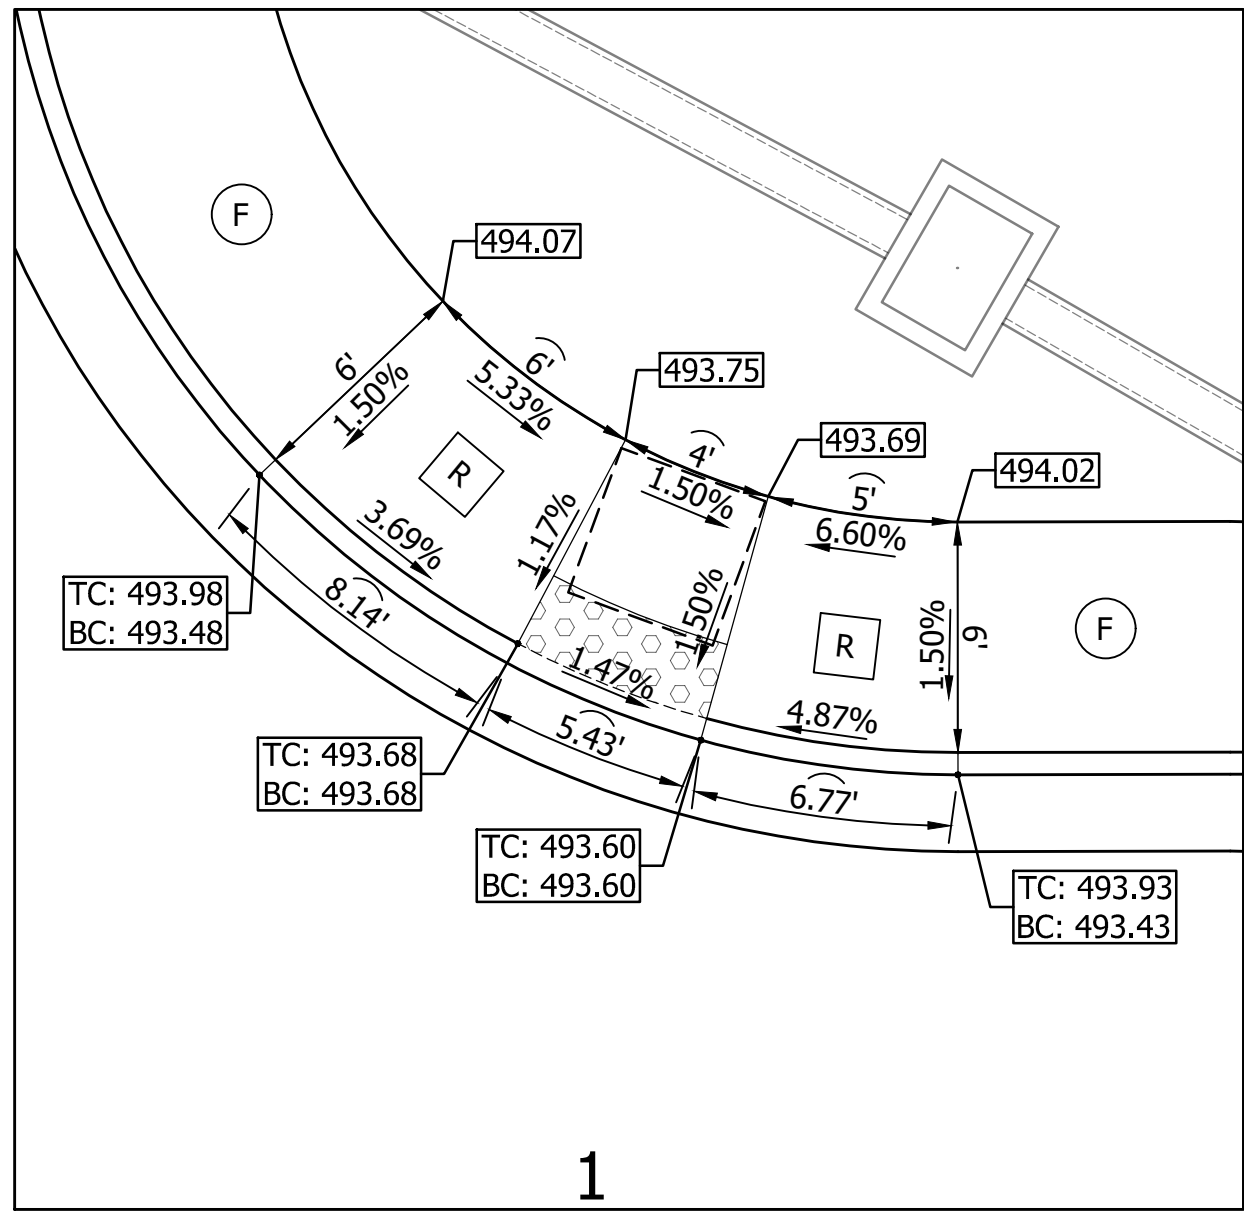

LOCATION KEY FOR RAMP DETAILS
1" = 20'

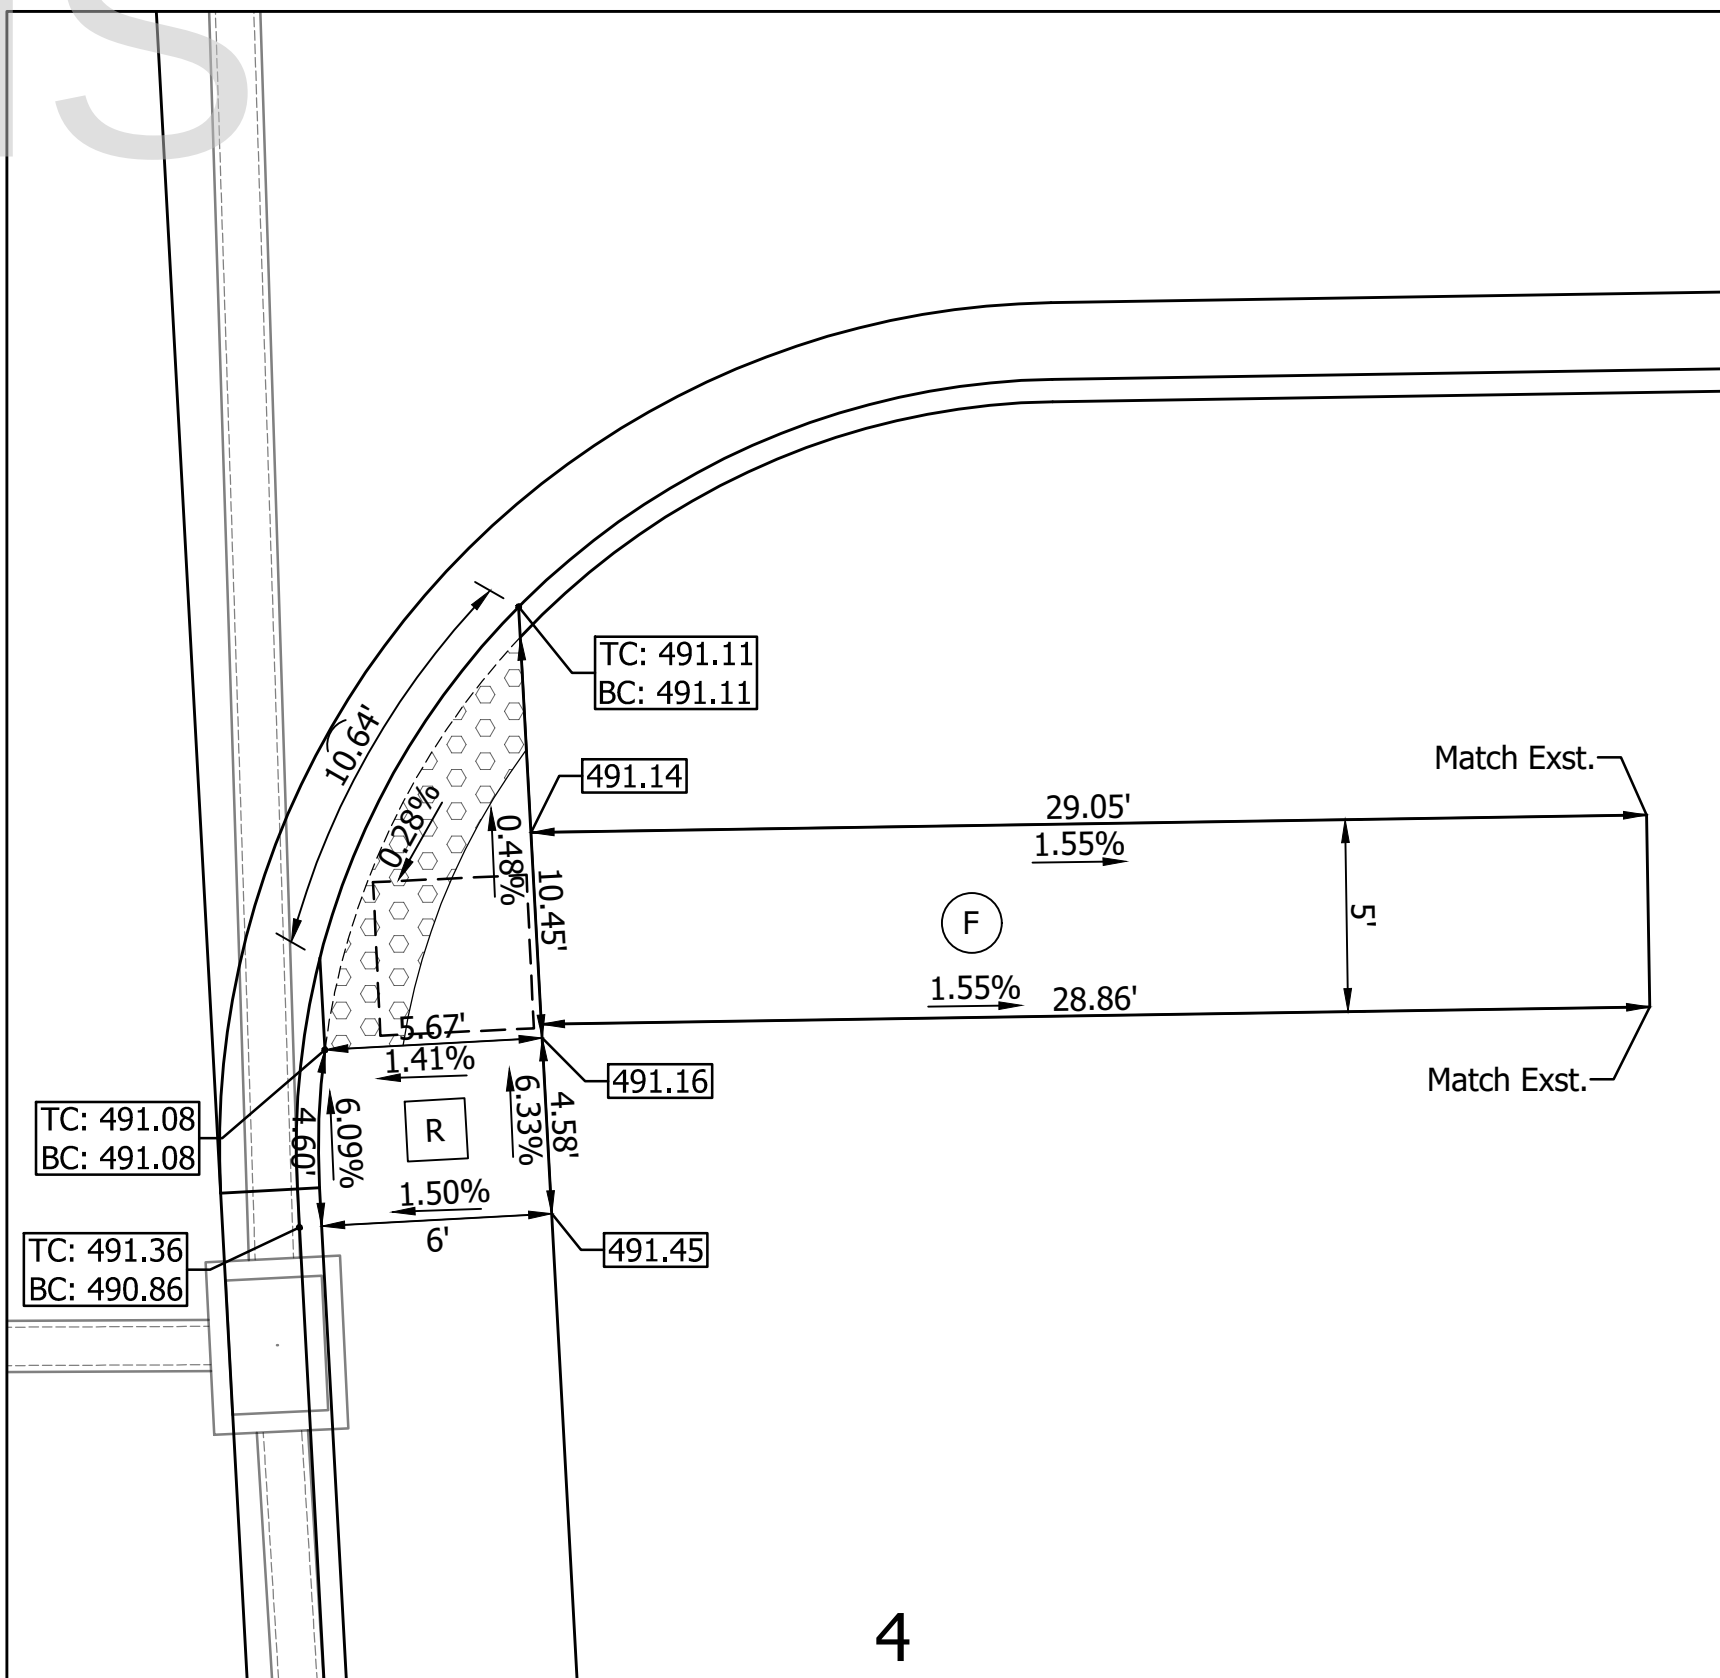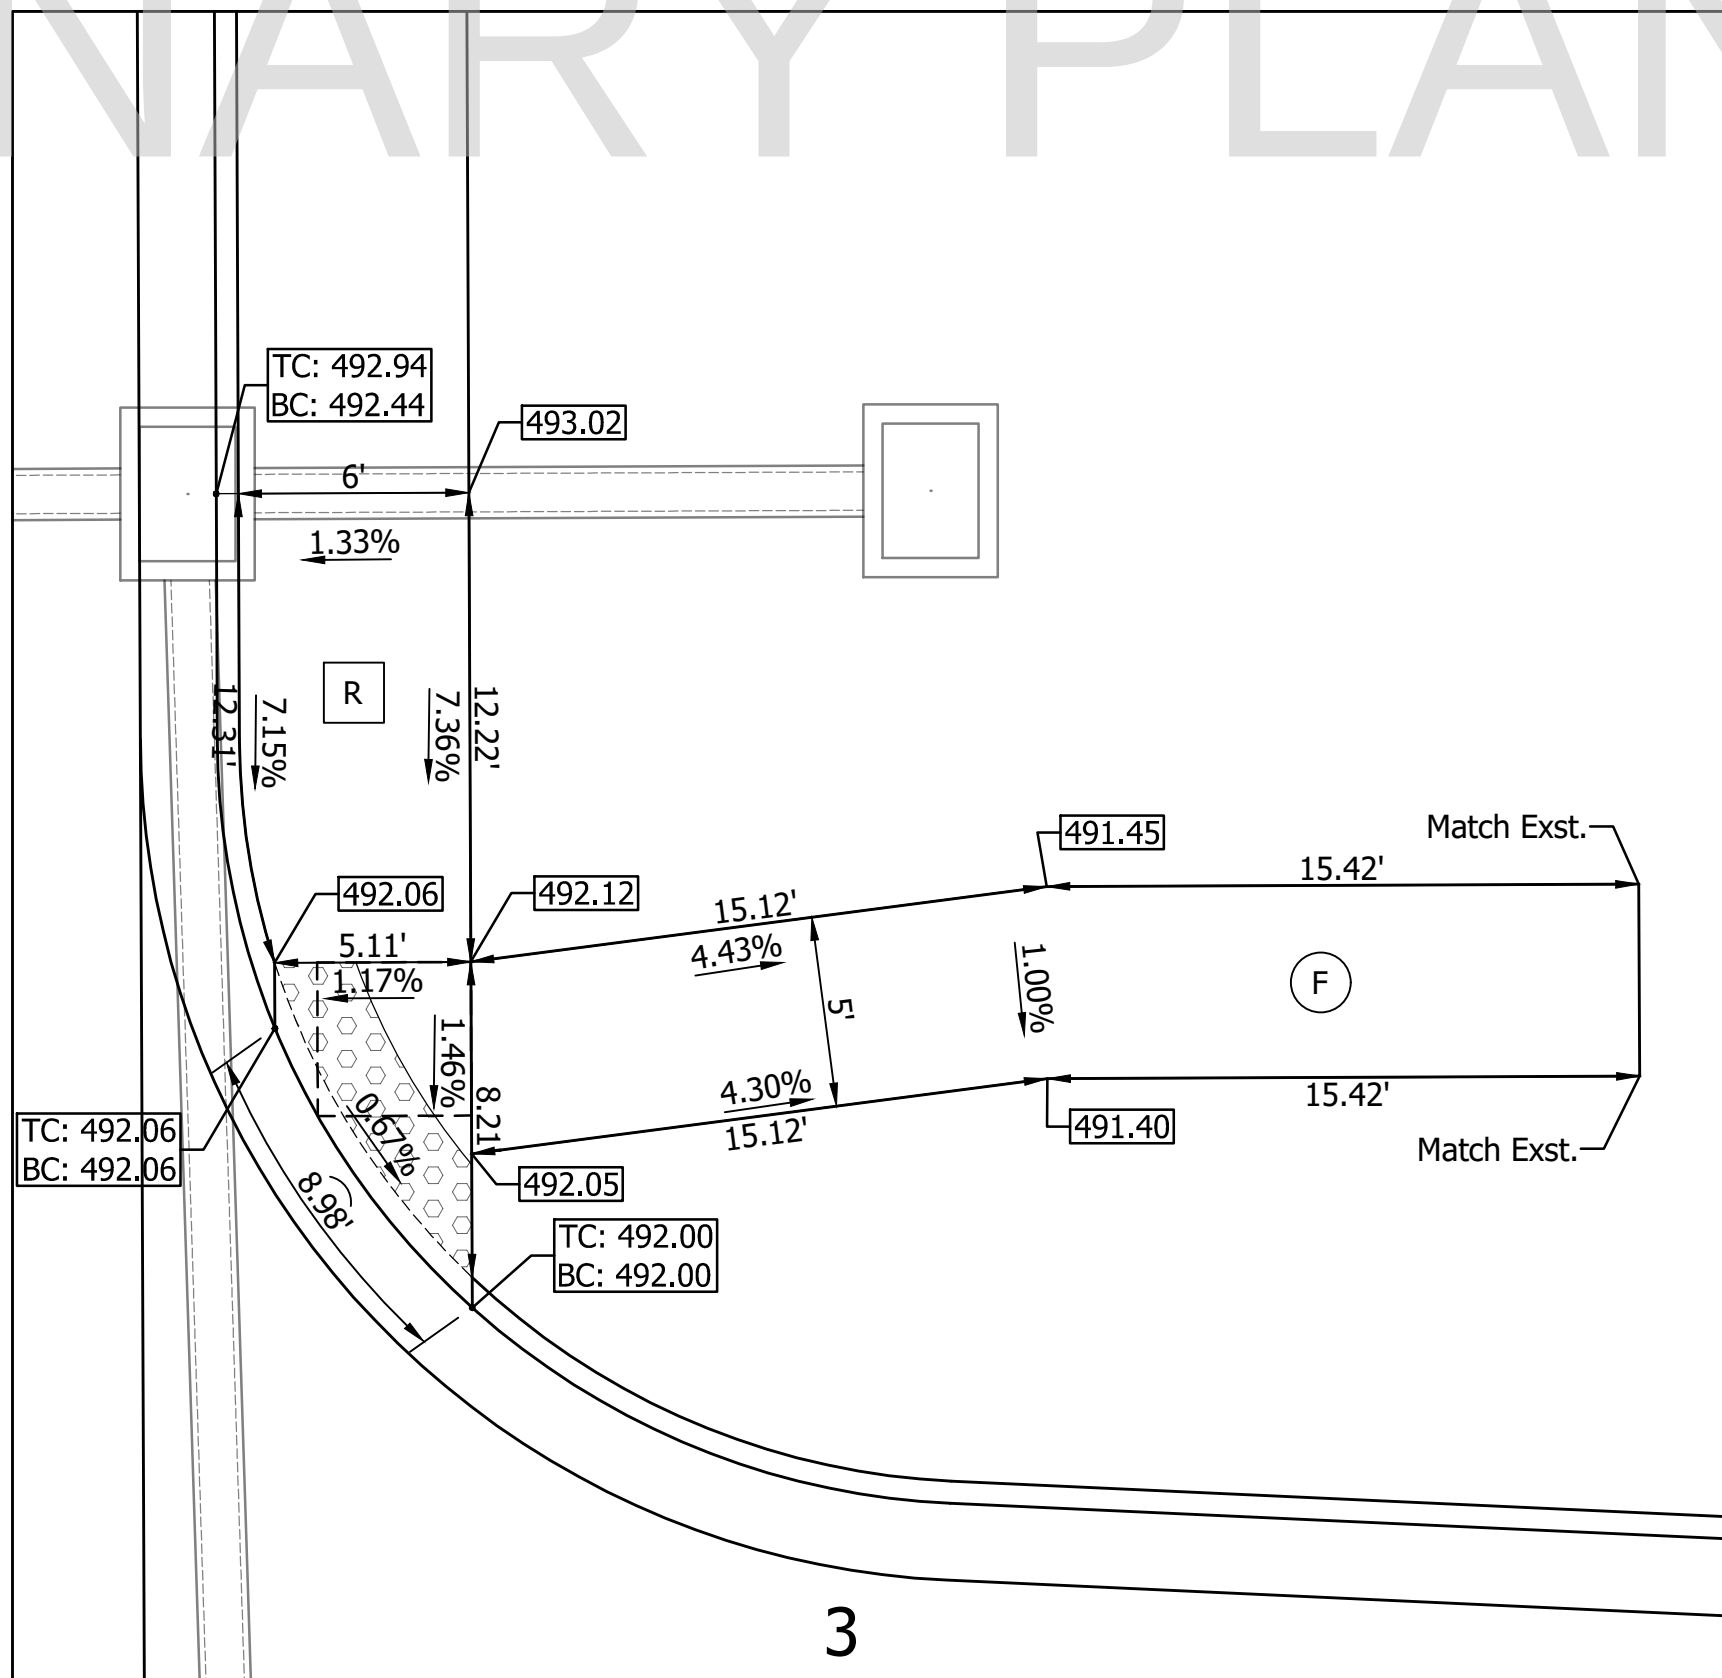

LEGEND			
F Concrete Sidewalk, 4"	TS Ramp Turning Space 4'x4' Typ. Unless Noted Otherwise	XXX.XX Proposed Curb Elevation: TC = Top of Curb BC = Bottom of Curb XXX.XX Proposed Spot Elevation	
R Ramp	XXX.XX Detectable Warning Surface		


RECOMMENDED FOR APPROVAL:	
DESIGN ENGINEER	DATE
DESIGNED: TDW	DRAWN: BEH
CHECKED: DJI	CHECKED: DJI

INDIANA
DEPARTMENT OF TRANSPORTATION


CURB RAMP DETAILS

HORIZONTAL SCALE 1" = 5' (Unless Noted)	BRIDGE FILE
VERTICAL SCALE N/A	DESIGNATION 1801932
SURVEY BOOK N/A	SHEET 54 OF 121
CONTRACT B-41843	PROJECT 1801932

BFS NO. 6369

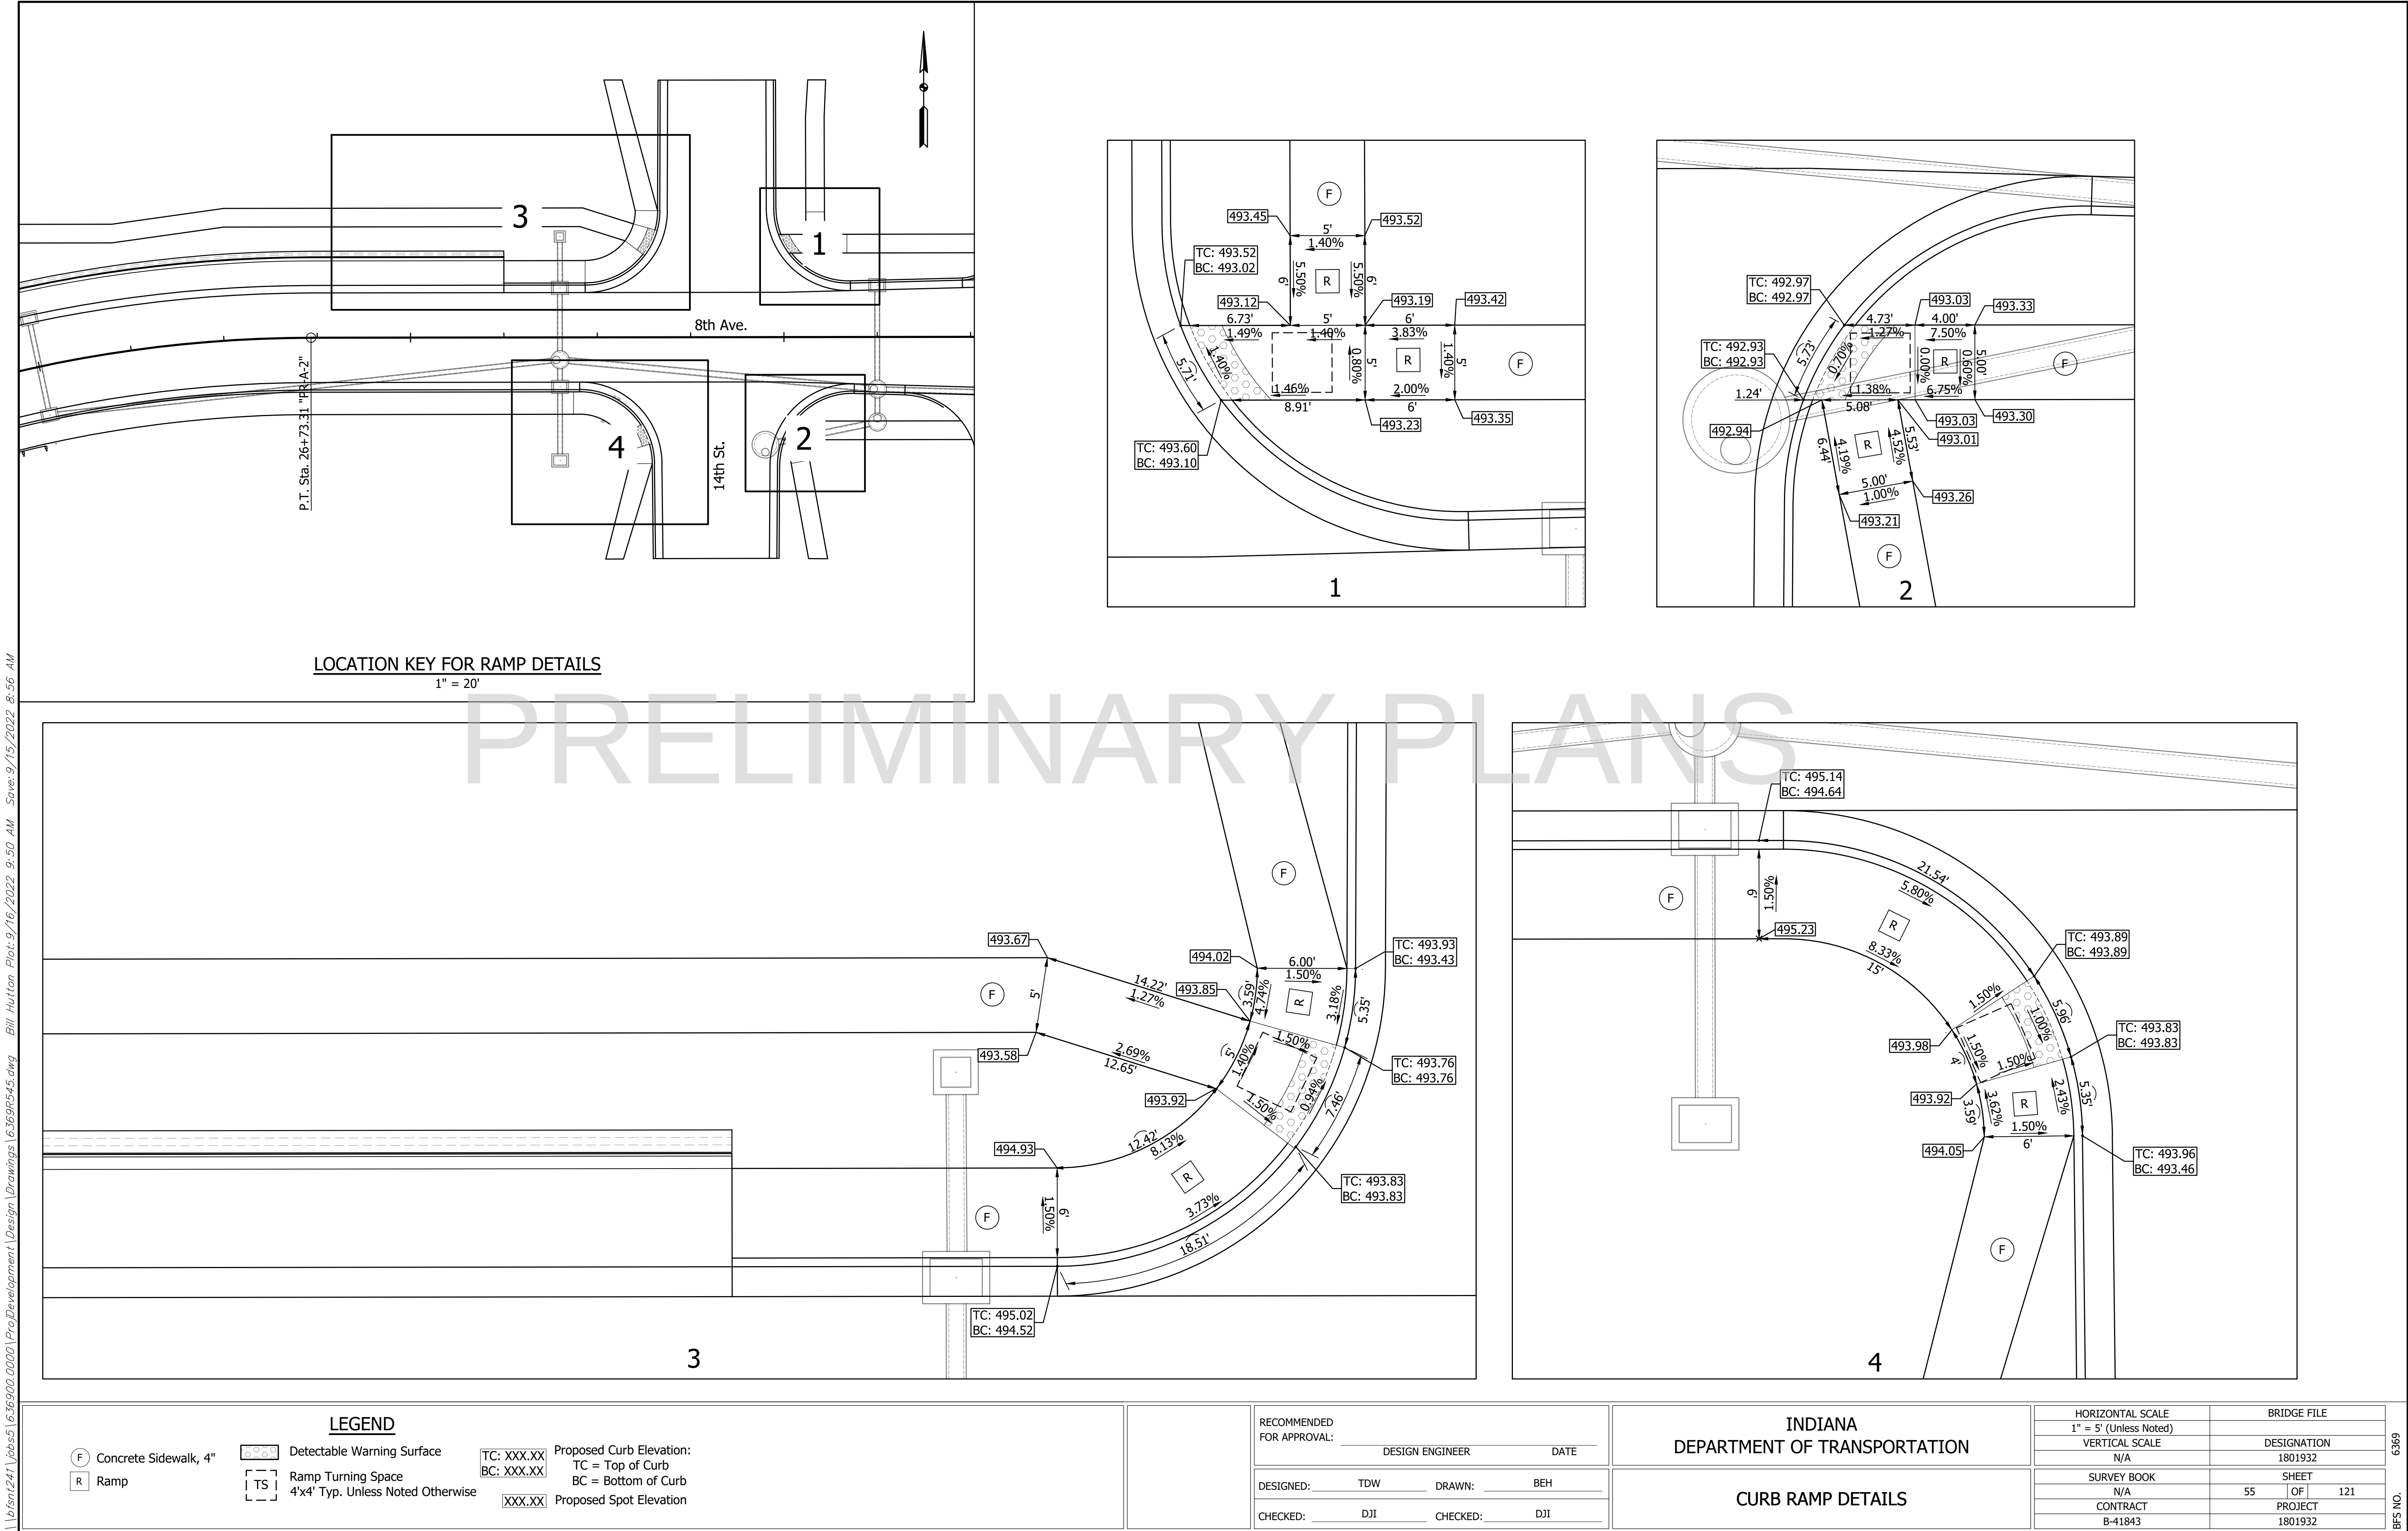

\\bfsr1241\jobs5\636900.0000\ProjDevelopment\Design\Drawings\6369p172.dwg Bill Hutton Plot:9/15/2022 9:28 AM Save:9/14/2022 11:11 AM

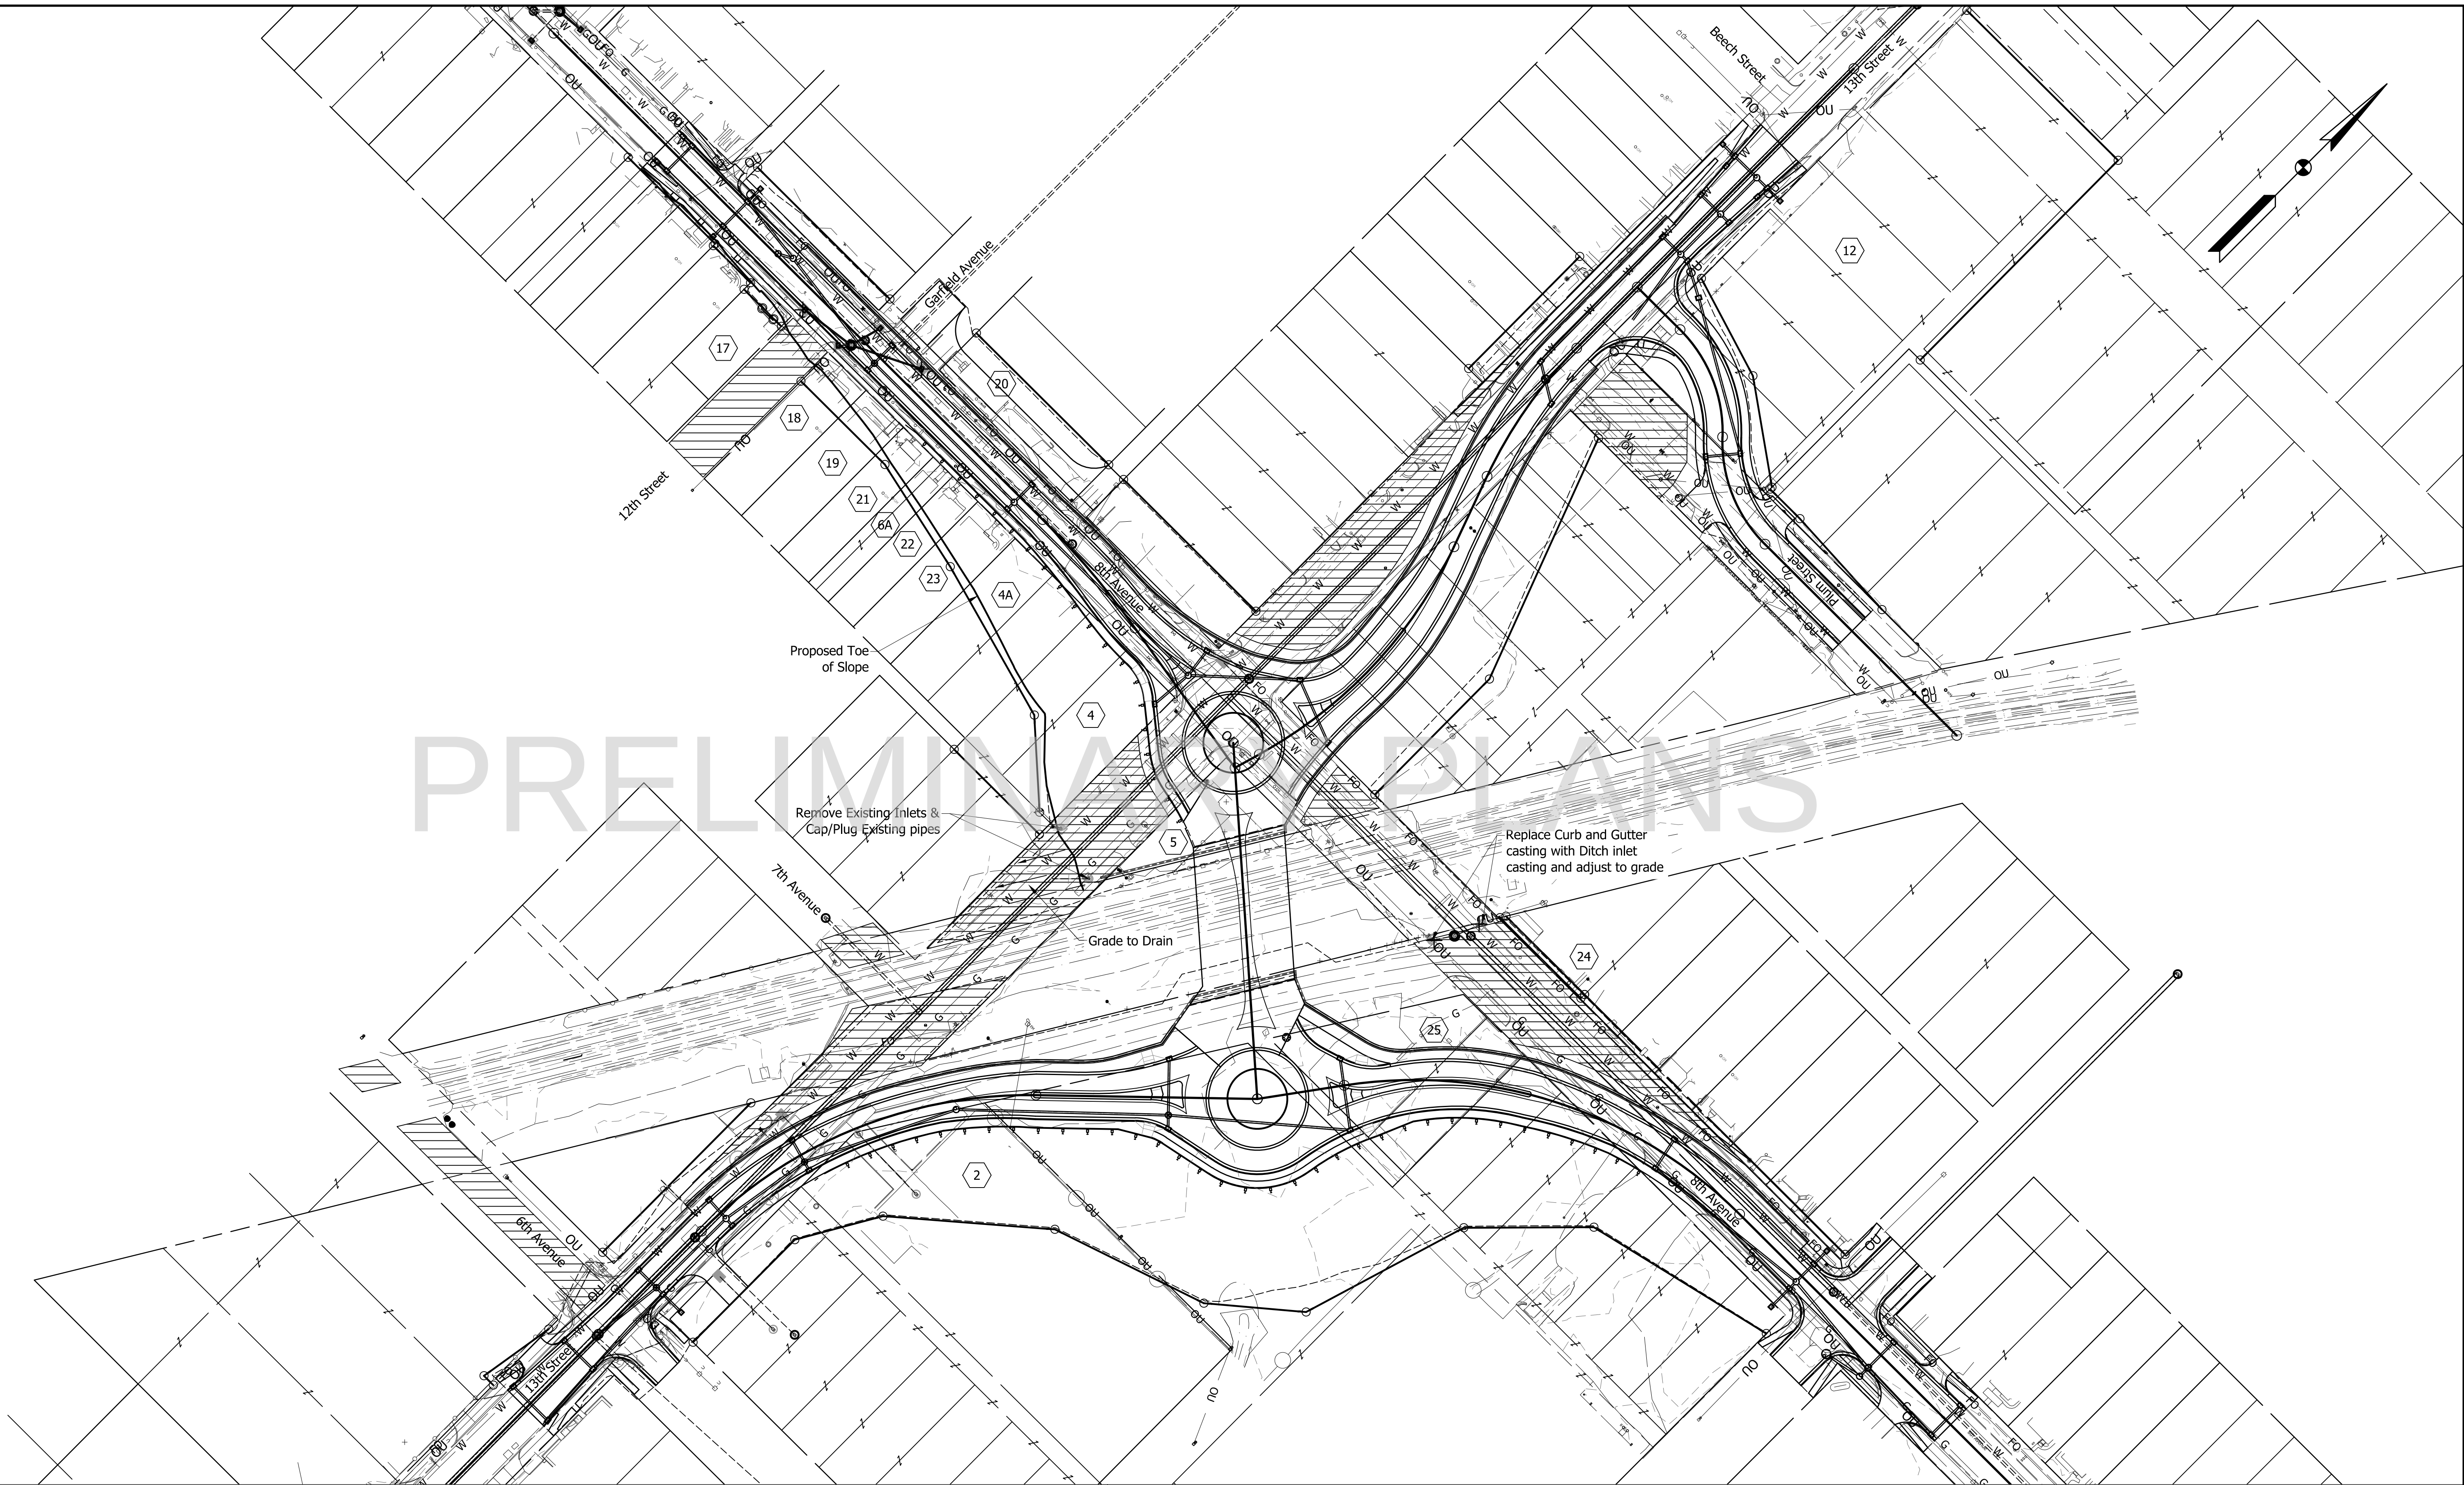

LEGEND

 Pavement Removal Area

 Houses & Building Removal Parcel Number


RECOMMENDED FOR APPROVAL: _____	
DESIGNED: DJI	DRAWN: SHH
CHECKED: BZ	CHECKED: DJI

INDIANA
DEPARTMENT OF TRANSPORTATION

DEMOLITION PLAN

HORIZONTAL SCALE 1" = 75'	BRIDGE FILE
VERTICAL SCALE N/A	DESIGNATION 1801932
SURVEY BOOK N/A	SHEET 57 OF 121
CONTRACT B-41843	PROJECT 1801932

6369
BFS NO.

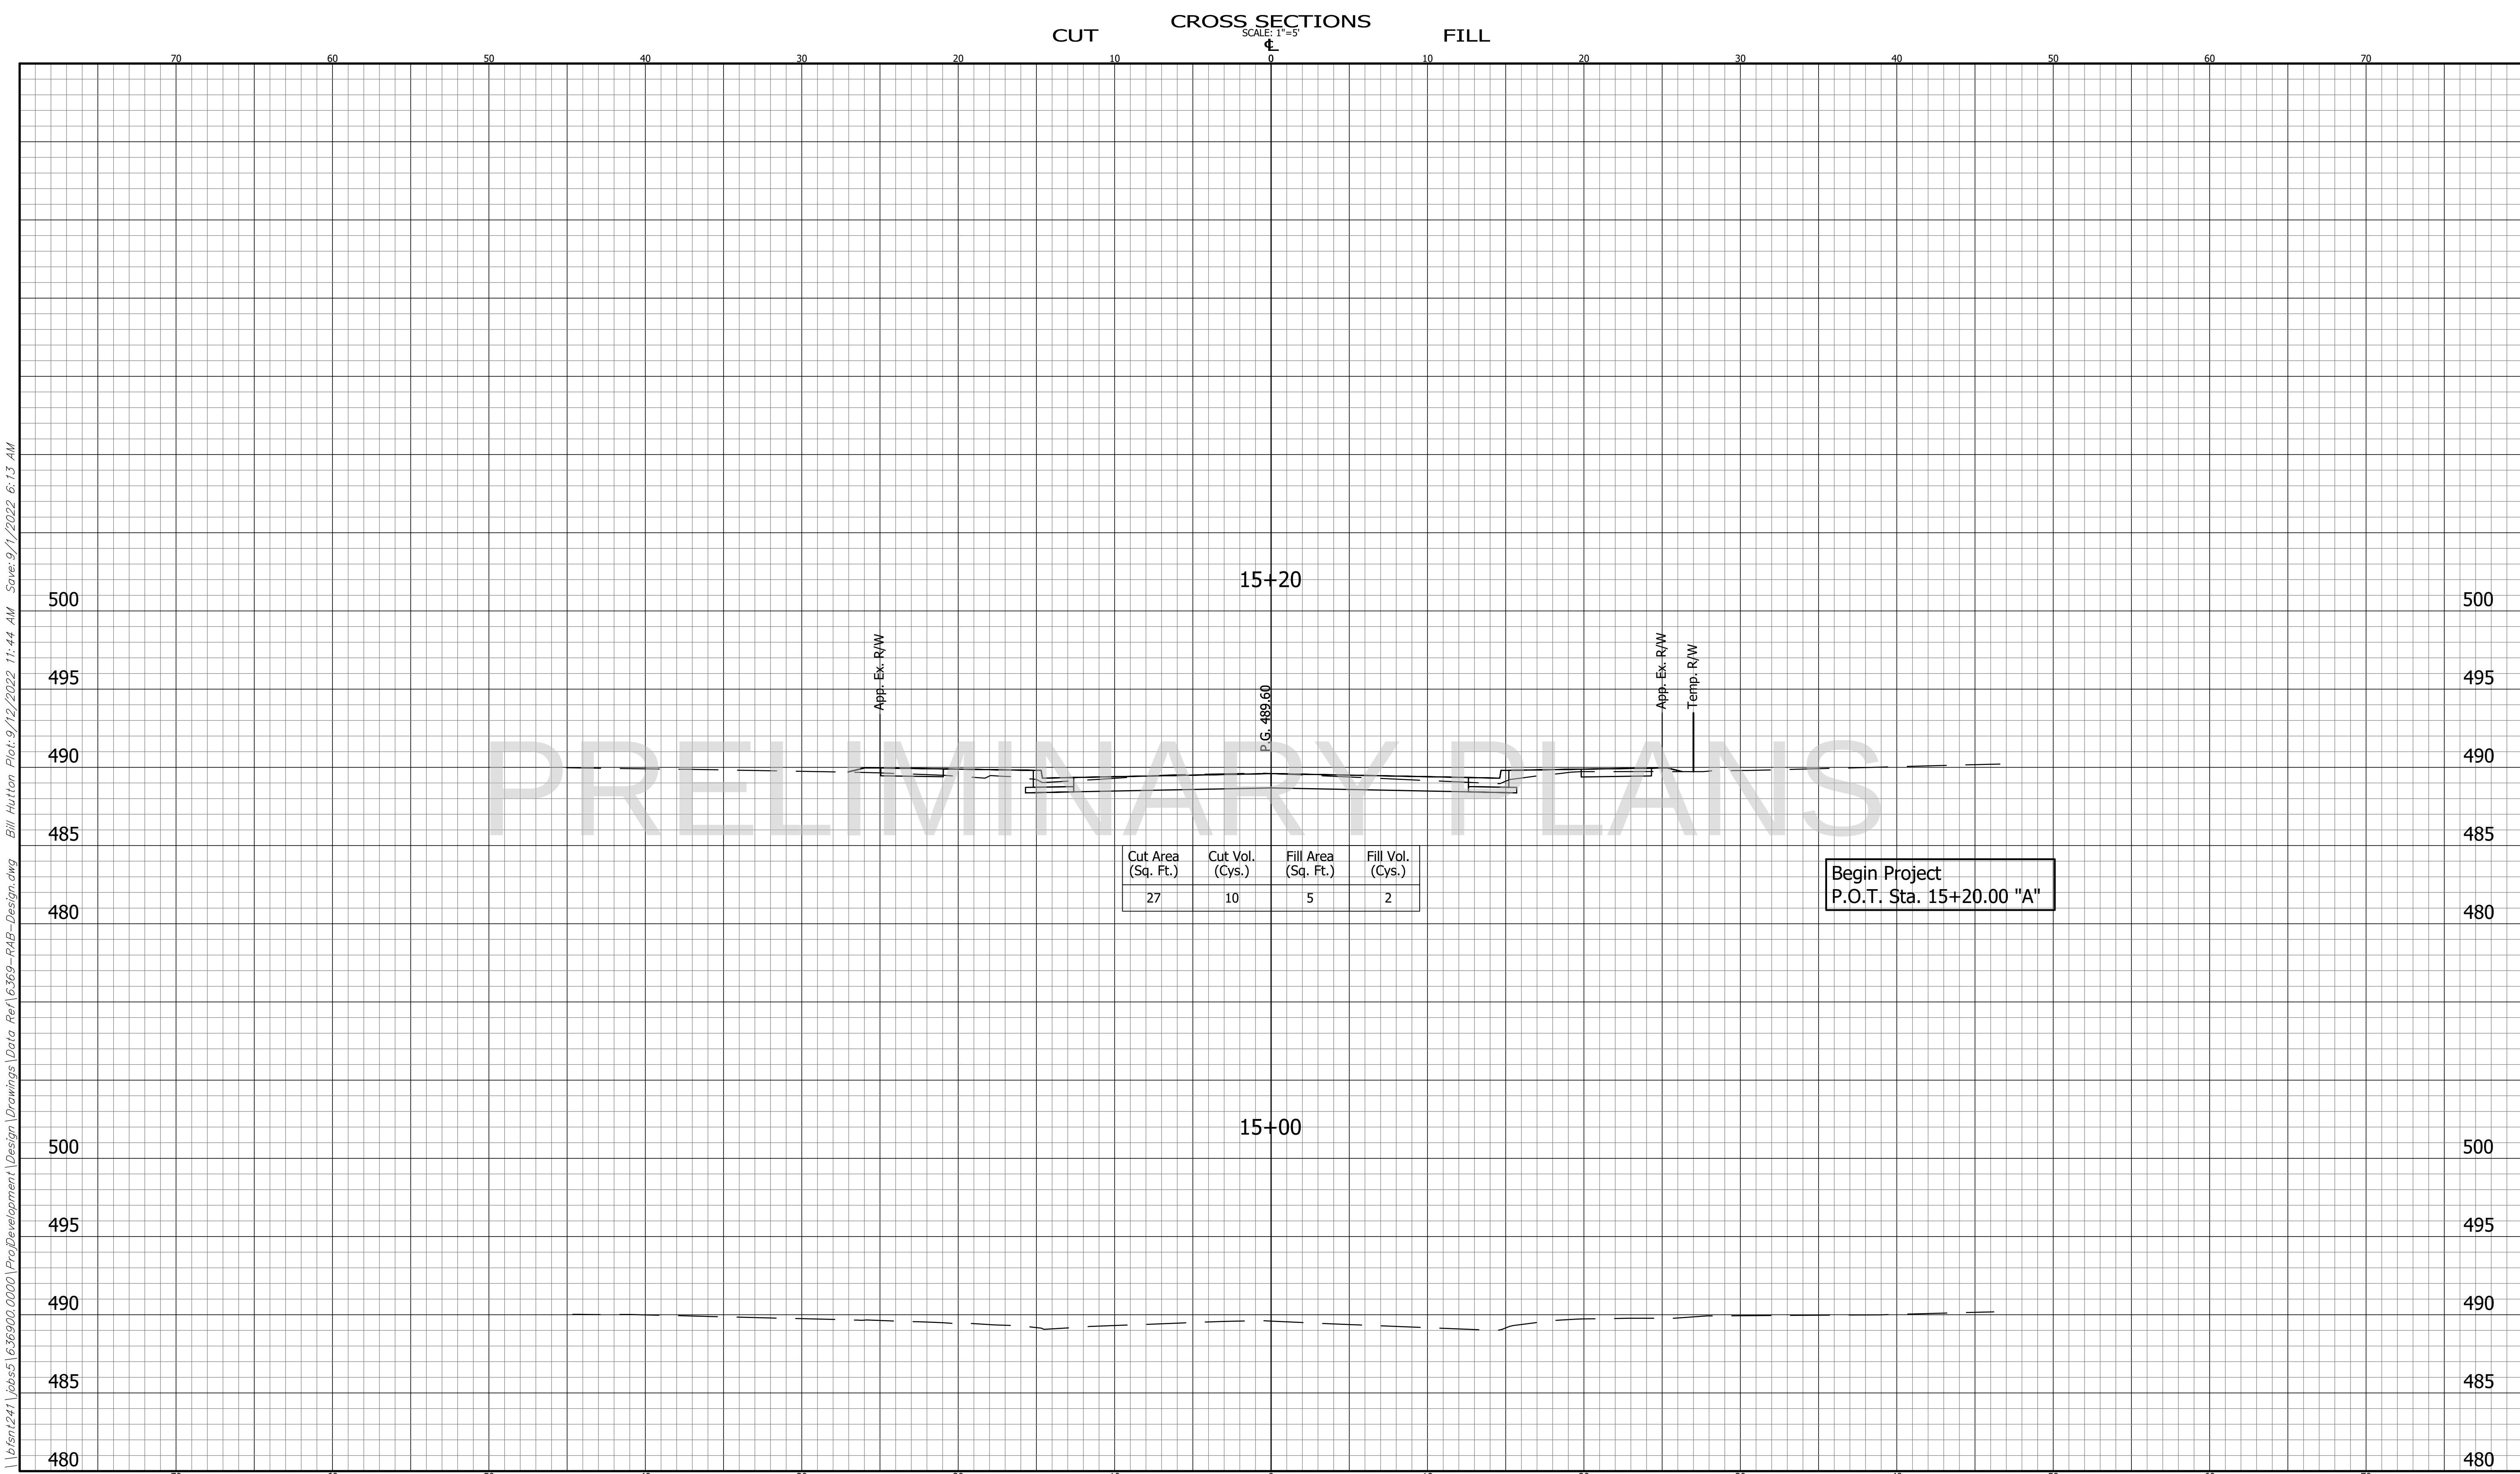


\\bfsmt241\jobs5\636900\0000\ProjDevelopment\Design\Drawings\Data Ref\6369-PAB-Design.dwg Bill Hutton Plot:9/12/2022 11:44 AM Save:9/1/2022 6:13 AM

	CROSS SECTIONS LINE "A"		INDIANA DEPARTMENT OF TRANSPORTATION		HORIZONTAL SCALE 1" = 5'		BRIDGE FILE	
	DESIGNED: DJI		DRAWN: BEH		VERTICAL SCALE 1" = 5'		DESIGNATION 1801932	
	CHECKED: ACE		CHECKED: DJI		SURVEY BOOK N/A		SHEET 87 OF 121	
					CONTRACT B-41843		PROJECT 1801932	

6369


BFS NO.

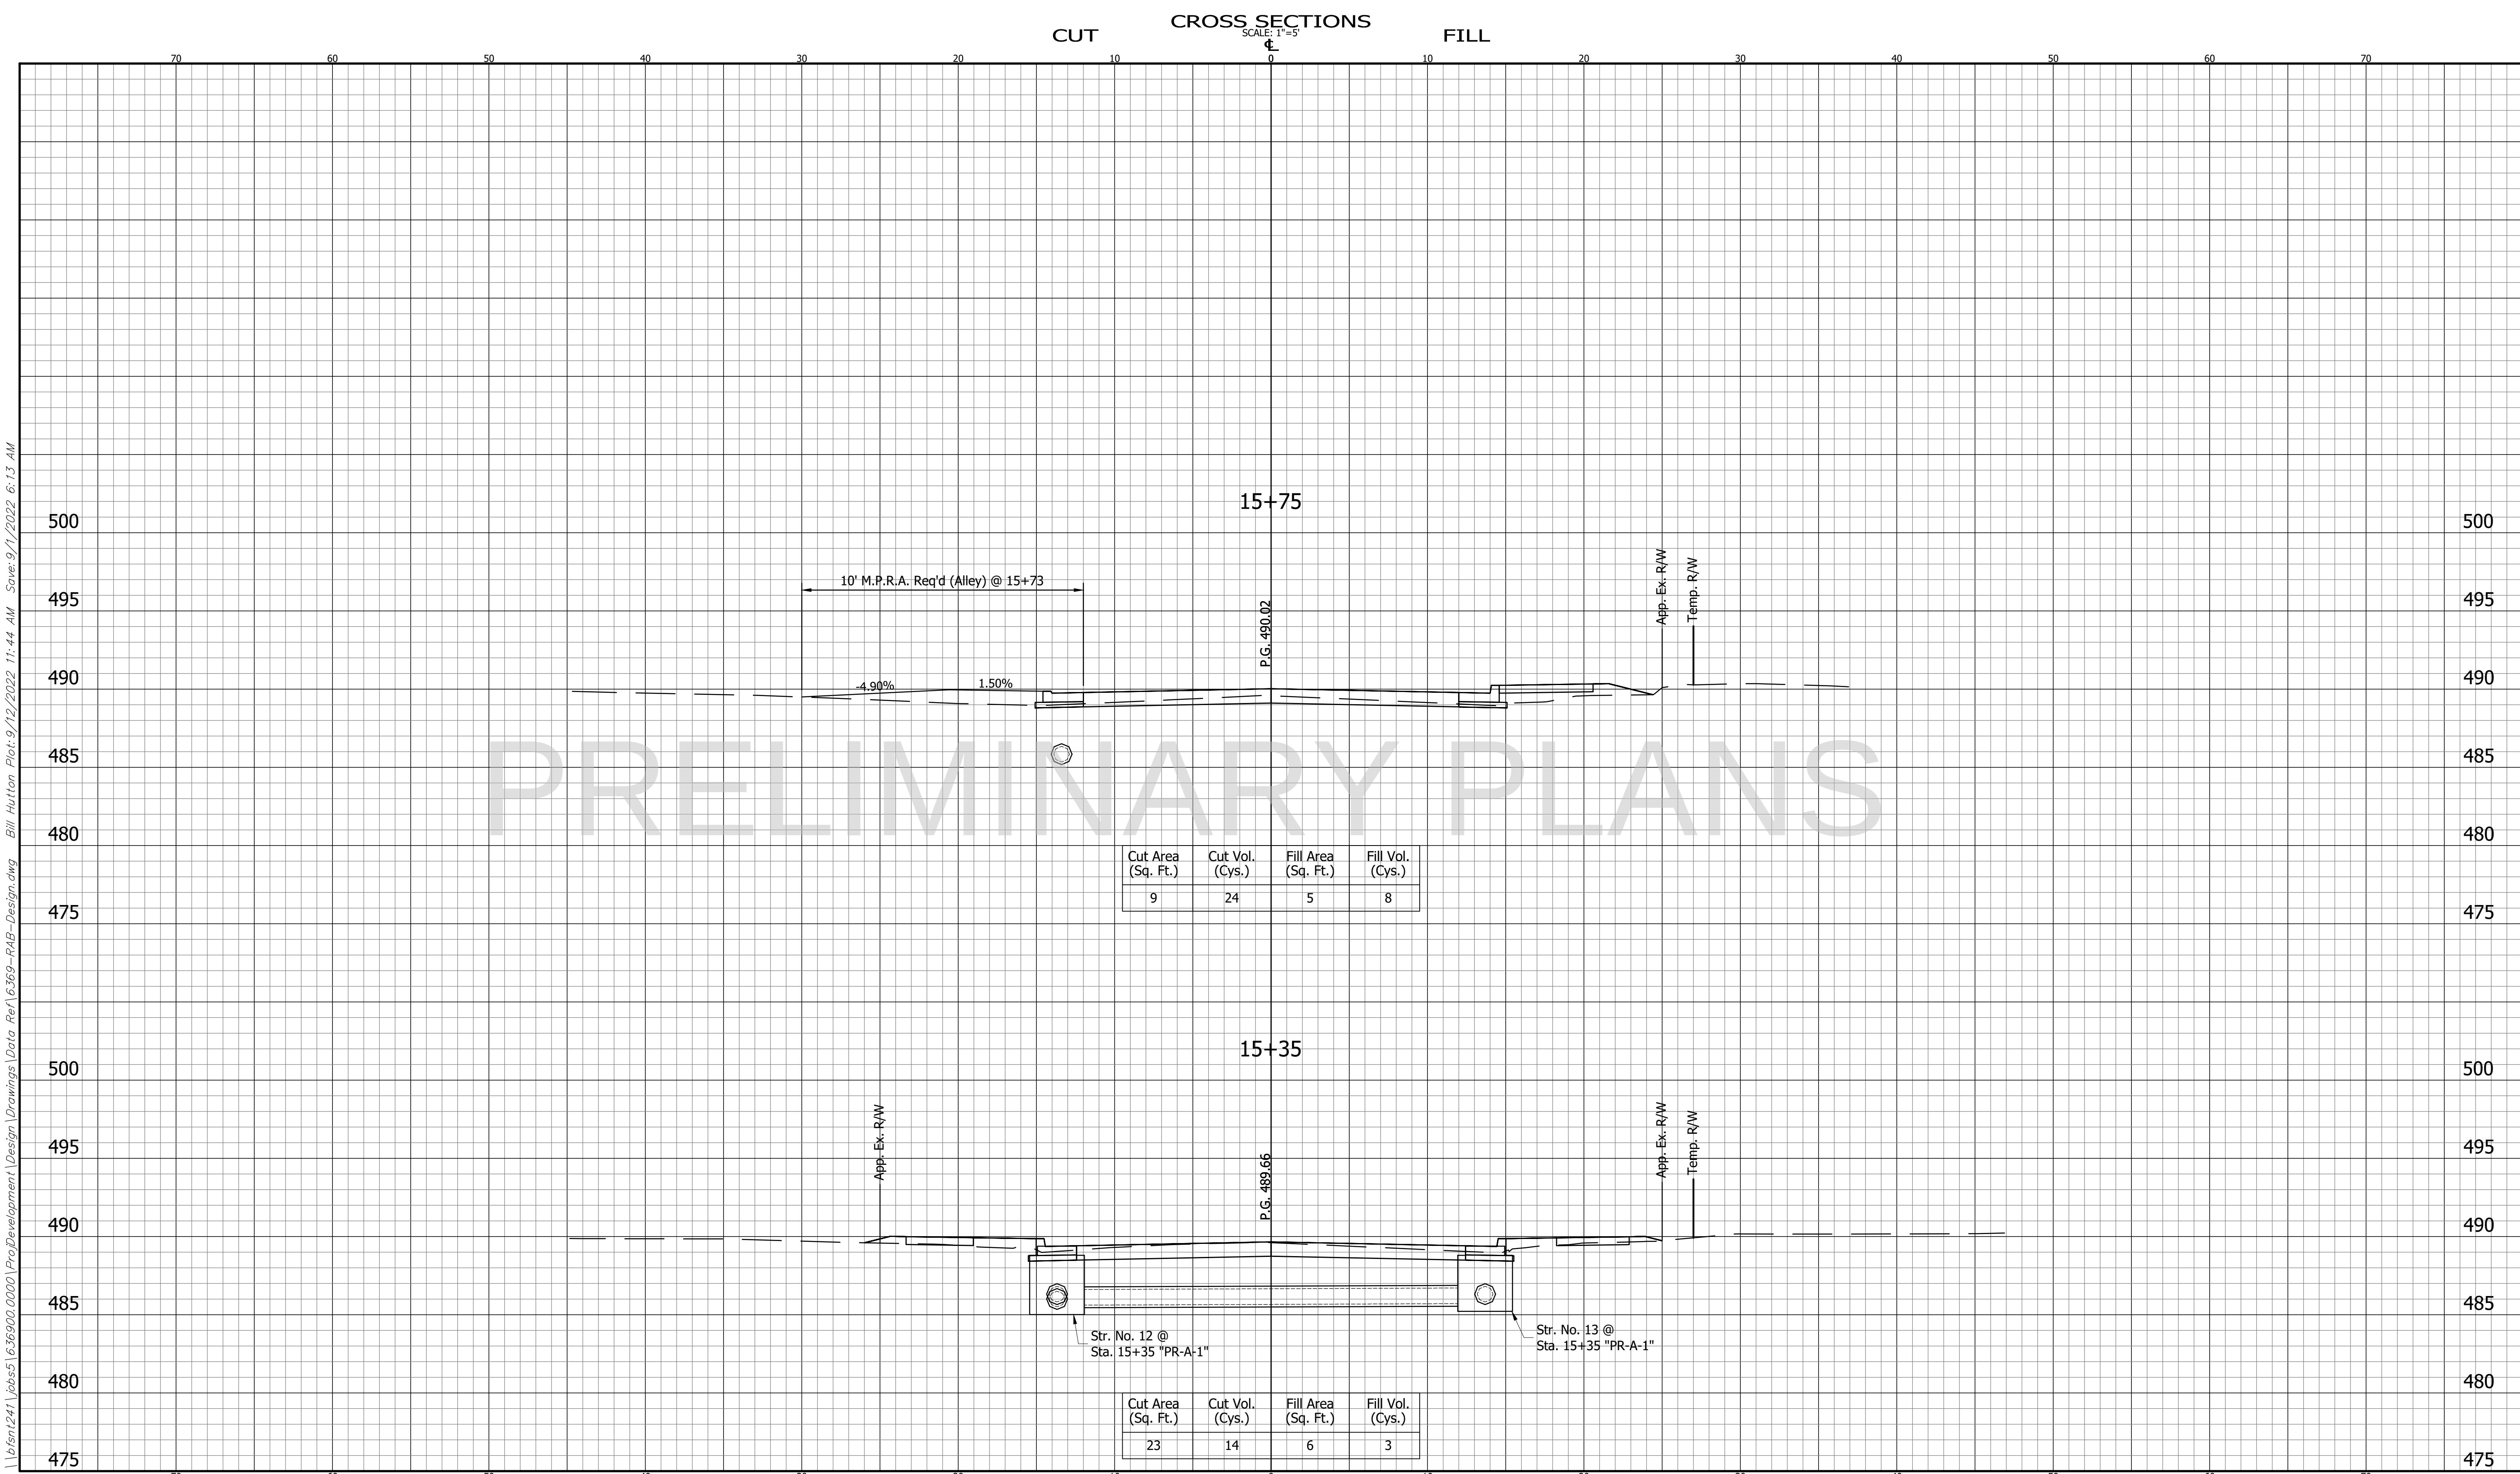

	CROSS SECTIONS LINE "A"		INDIANA DEPARTMENT OF TRANSPORTATION		HORIZONTAL SCALE 1" = 5'	BRIDGE FILE	
					VERTICAL SCALE 1" = 5'	DESIGNATION 1801932	
	DESIGNED: DJI		DRAWN: BEH		SHEET		
	CHECKED: ACE		CHECKED: DJI		88 OF 121		
				8TH AVENUE		PROJECT	
						B-41843 1801932	


6369

BFS NO.

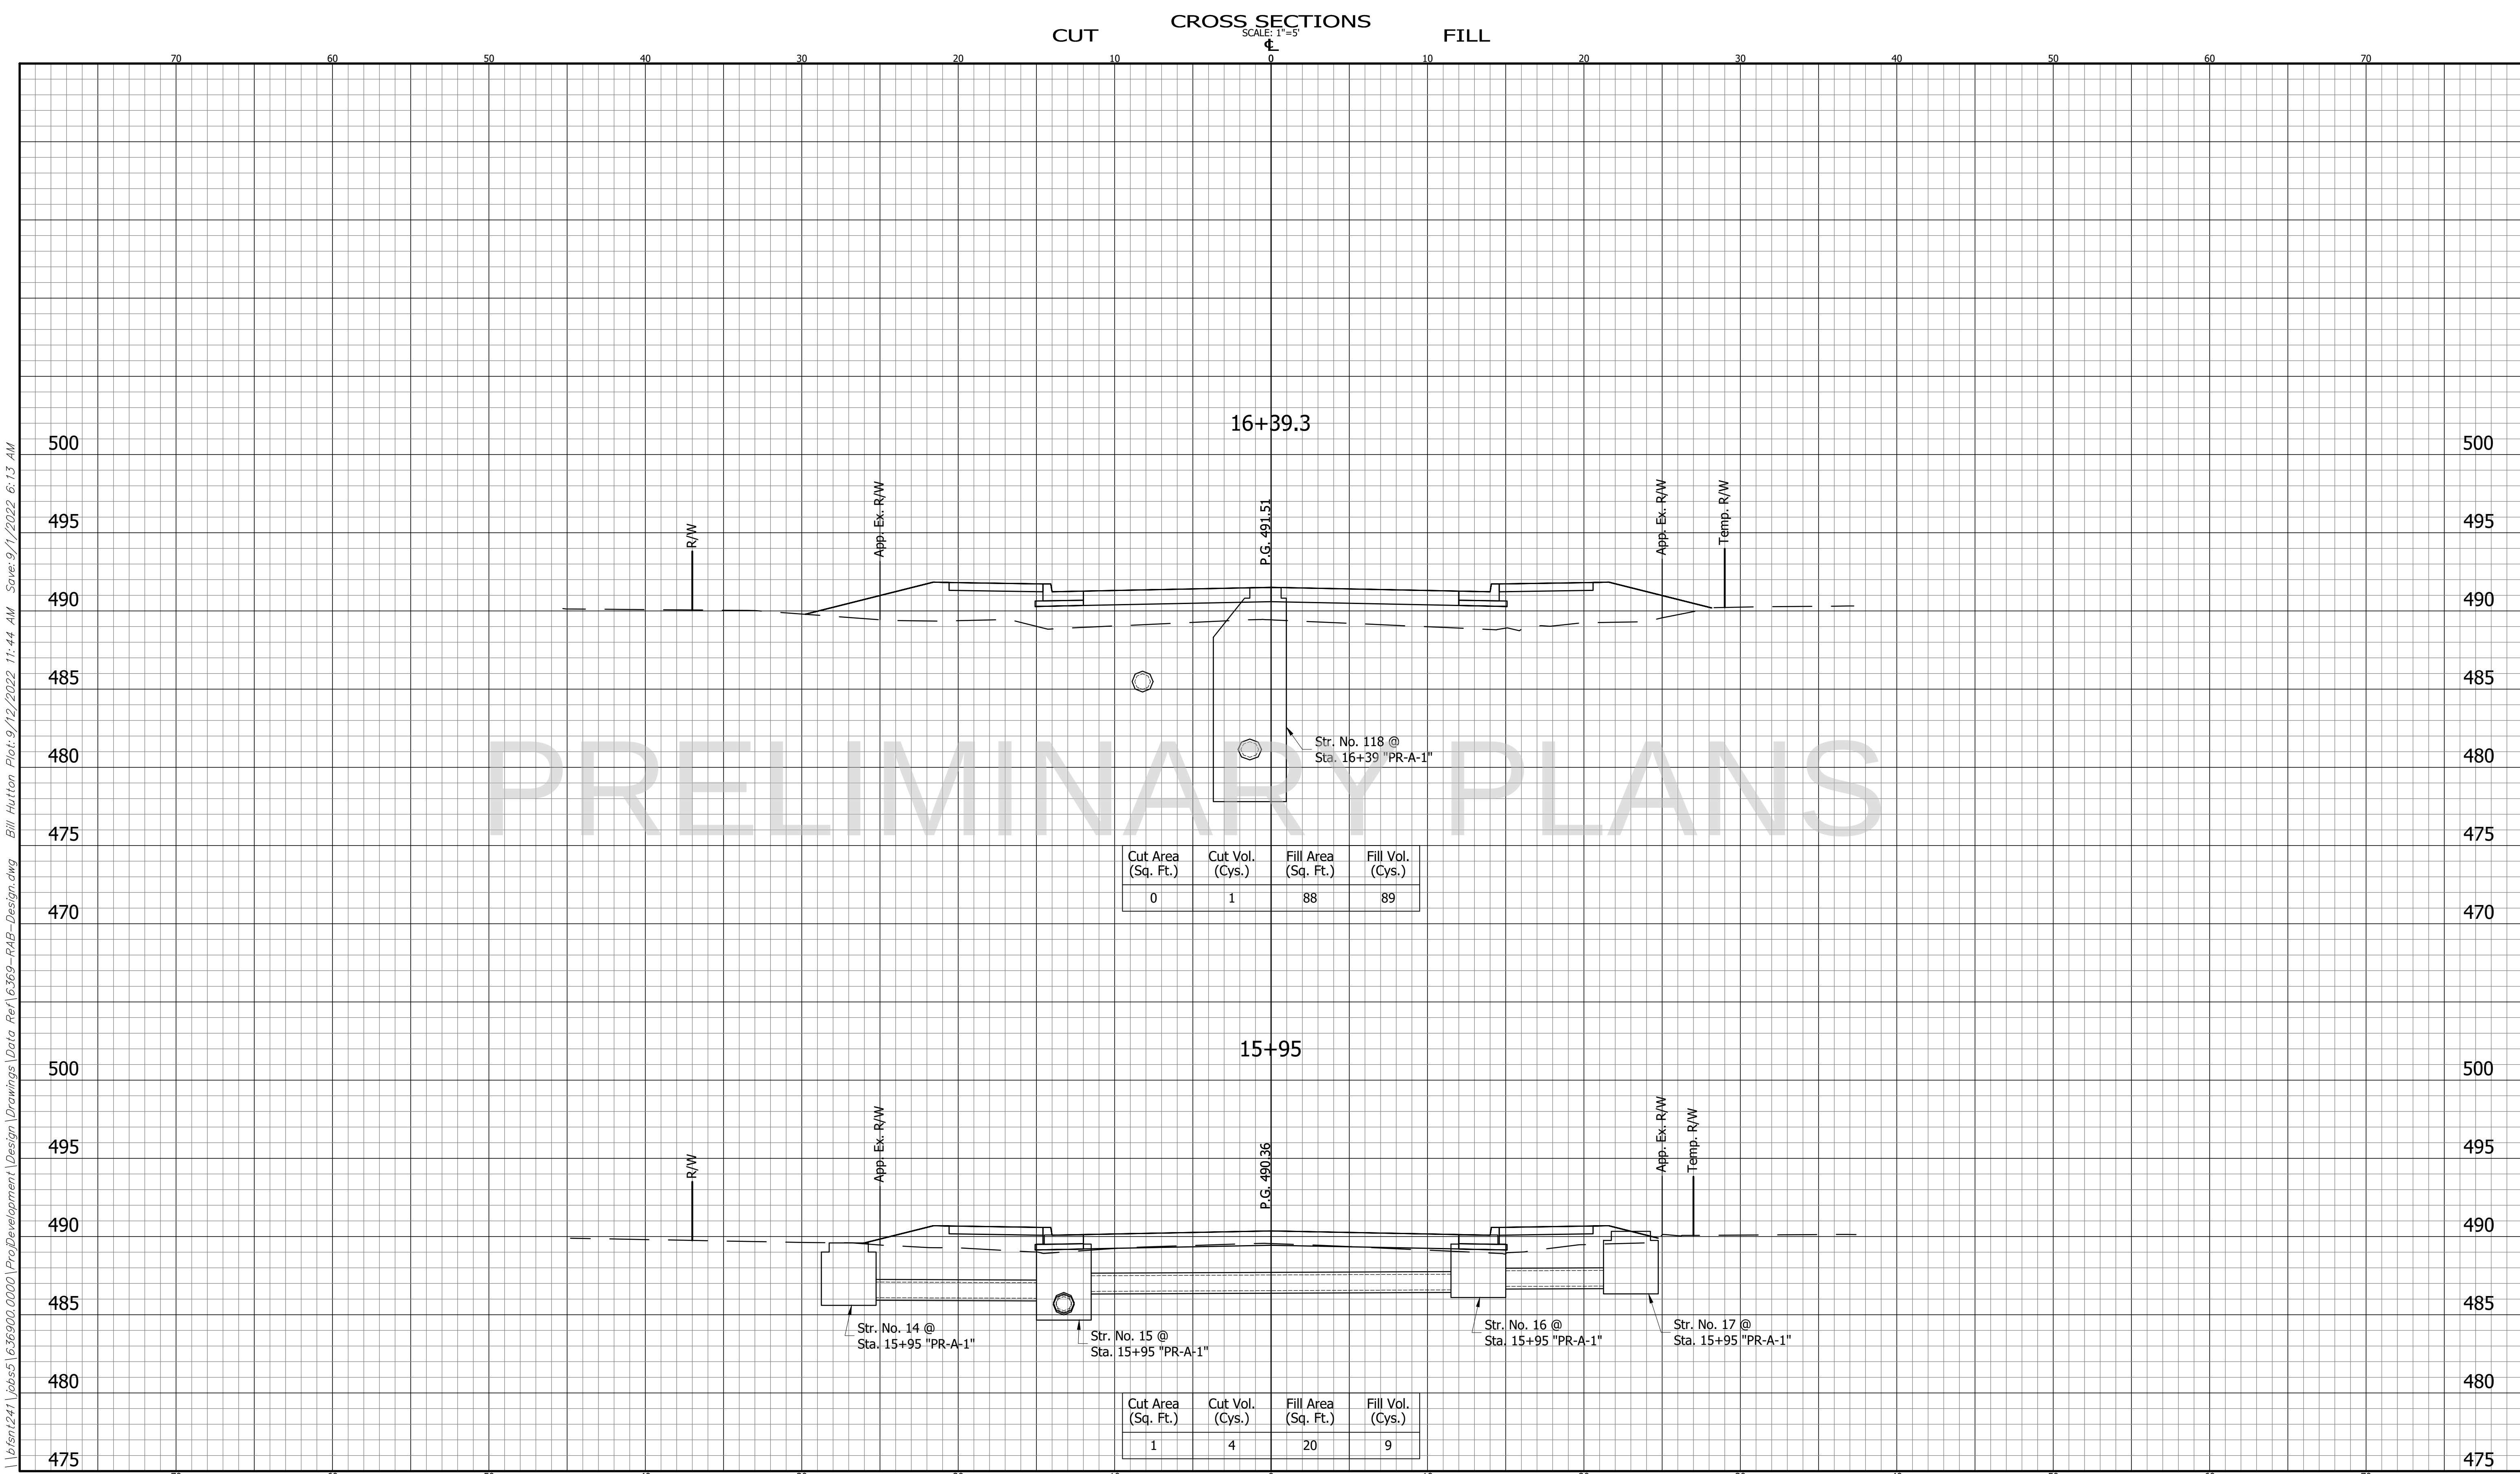

\\fs1\241\jobs\1636900\0000\ProjDevelopment\Drawings\Data Ref\6369-RAB-Design.dwg Bill Hutton Plot:9/12/2022 11:44 AM Save:9/1/2022 6:13 AM

CROSS SECTIONS LINE "A"		INDIANA DEPARTMENT OF TRANSPORTATION 8TH AVENUE	HORIZONTAL SCALE 1" = 5'	BRIDGE FILE
			VERTICAL SCALE 1" = 5'	DESIGNATION 1801932
DESIGNED: DJI CHECKED: ACE			DRAWN: BEH CHECKED: DJI	SURVEY BOOK N/A CONTRACT B-41843

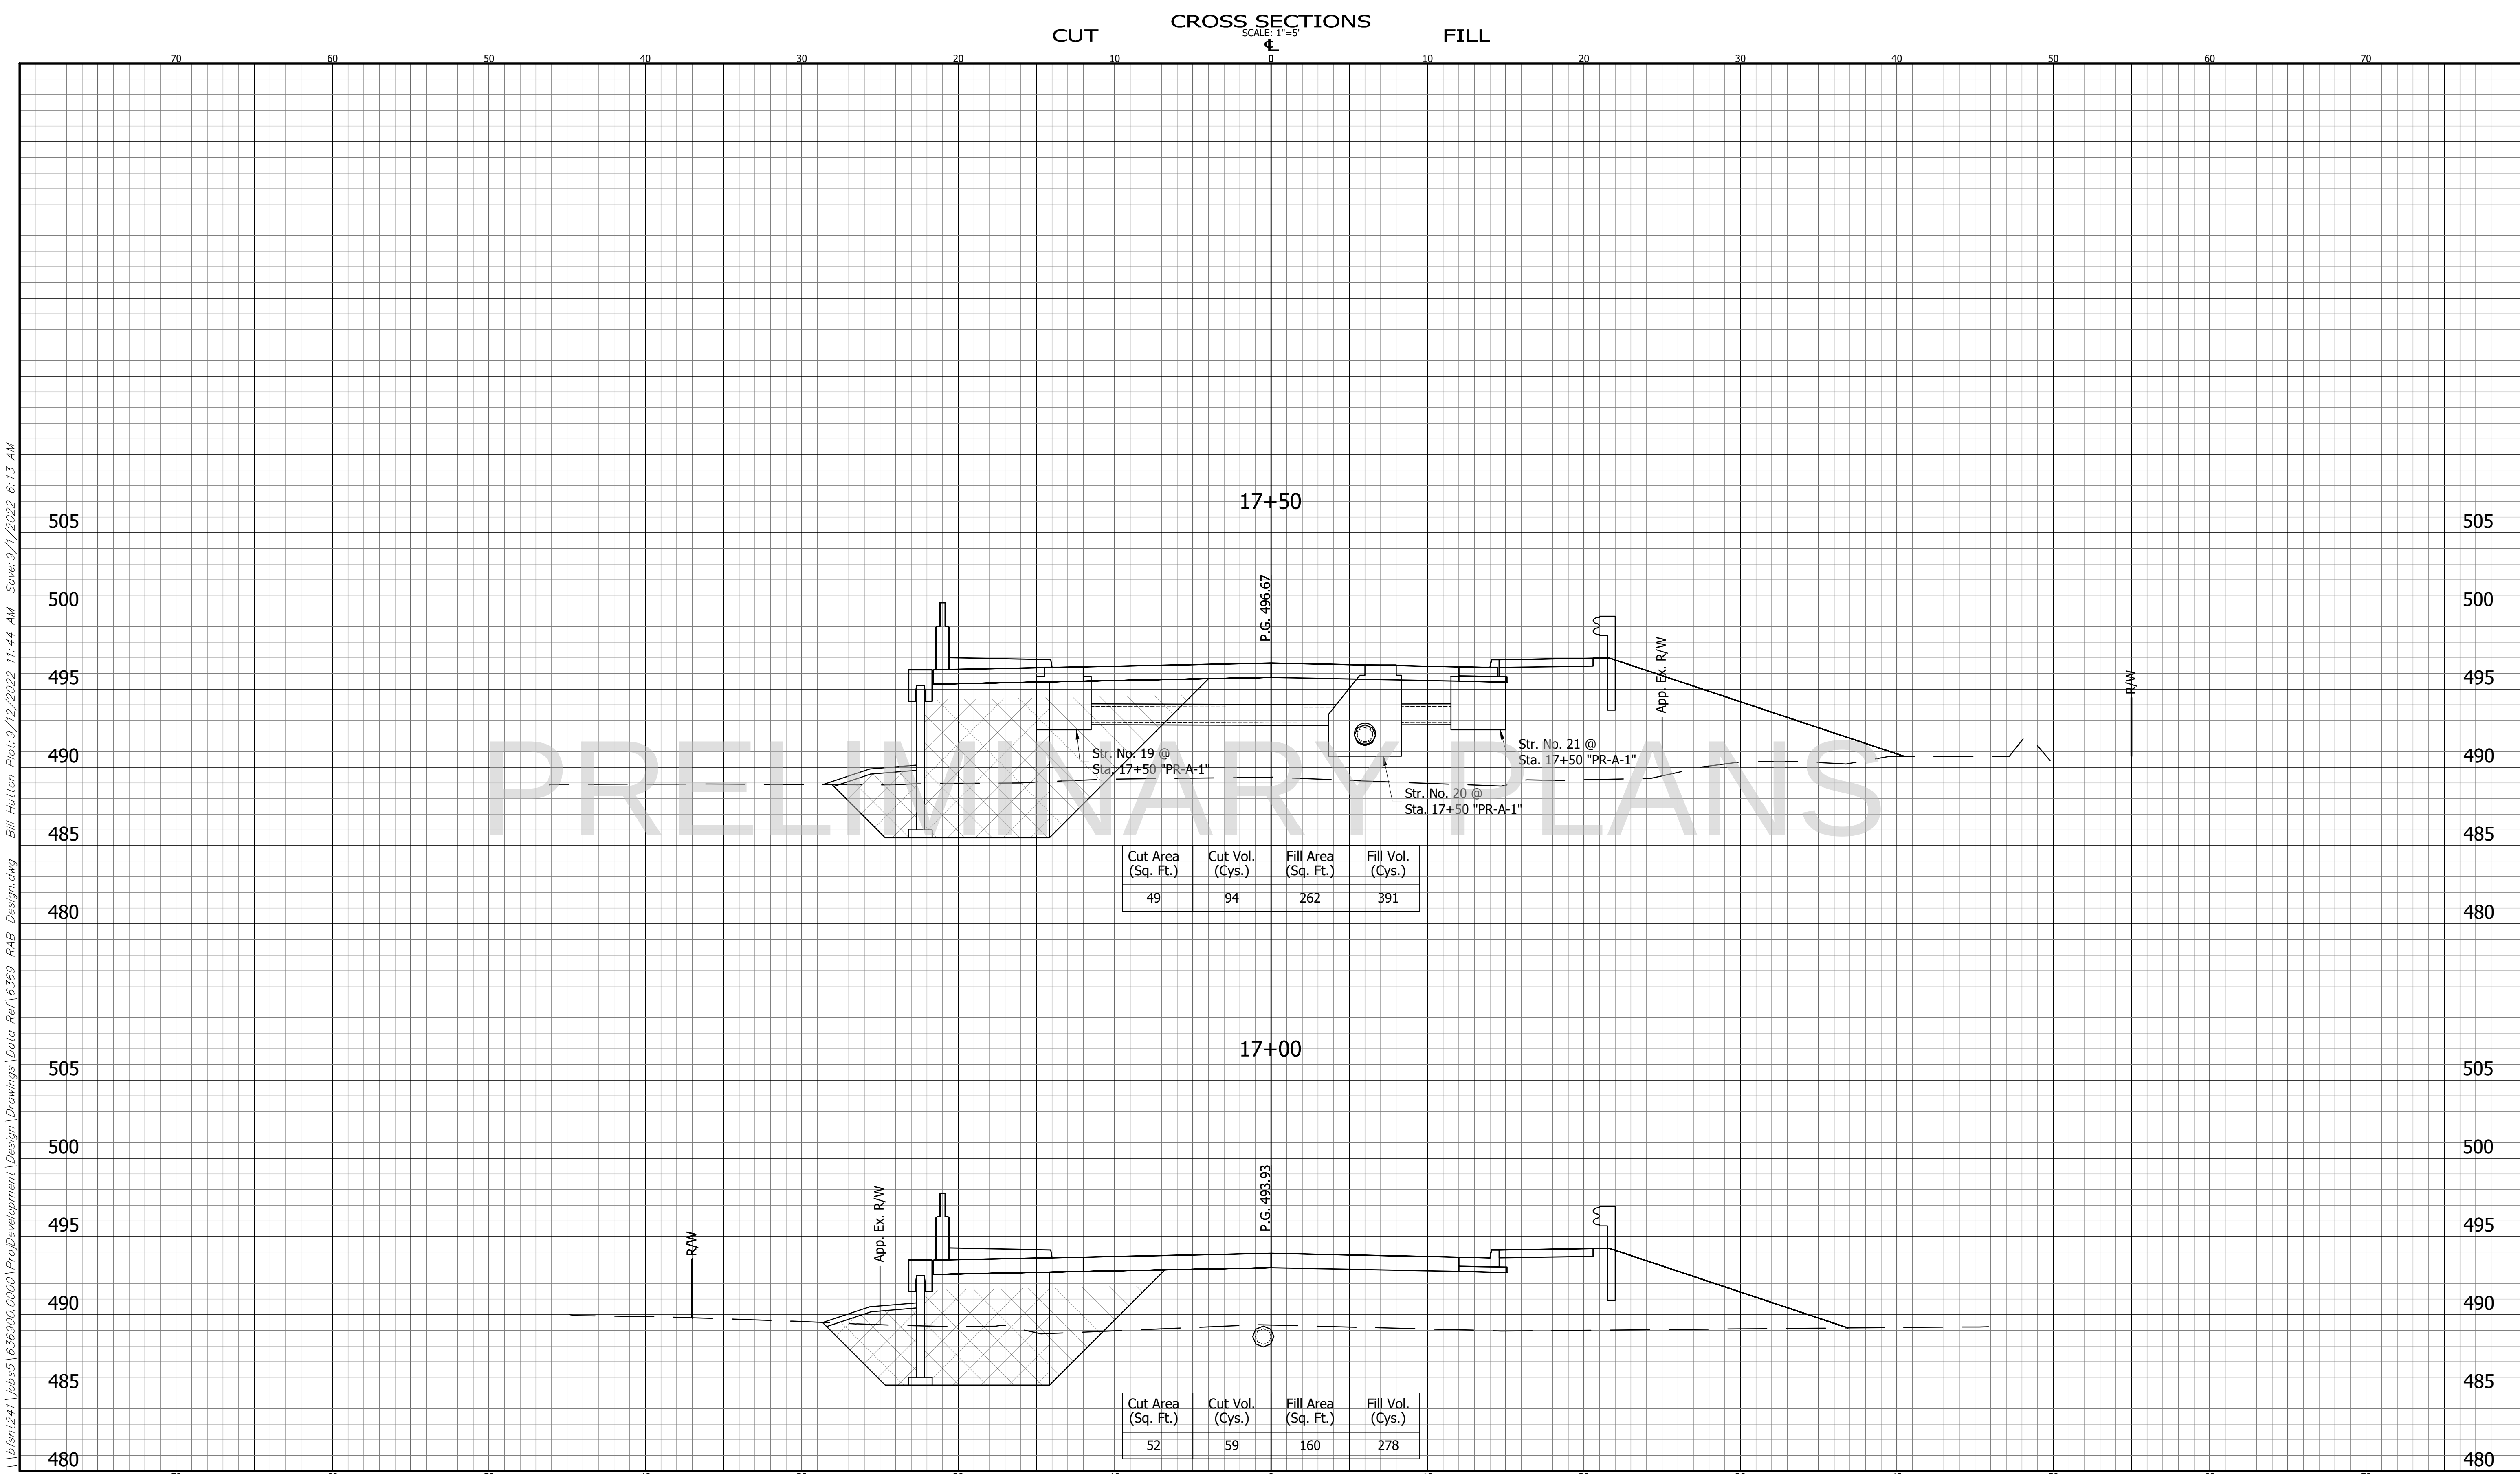

LEGEND

- B-Borrow
- Str. Backfill Type 3
- Undercut

CROSS SECTIONS
LINE "A"


DESIGNED: DJI	DRAWN: BEH
CHECKED: ACE	CHECKED: DJI


INDIANA
DEPARTMENT OF TRANSPORTATION

8TH AVENUE


HORIZONTAL SCALE 1" = 5'	BRIDGE FILE
VERTICAL SCALE 1" = 5'	DESIGNATION 1801932
SURVEY BOOK N/A	SHEET 90 OF 121
CONTRACT B-41843	PROJECT 1801932

\\bfsmt241\jobs\1636900\0000\ProjDevelopment\Drawings\Data Ref\6369-PAB-Design.dwg Bill Hutton Plot:9/12/2022 11:44 AM Save:9/1/2022 6:13 AM

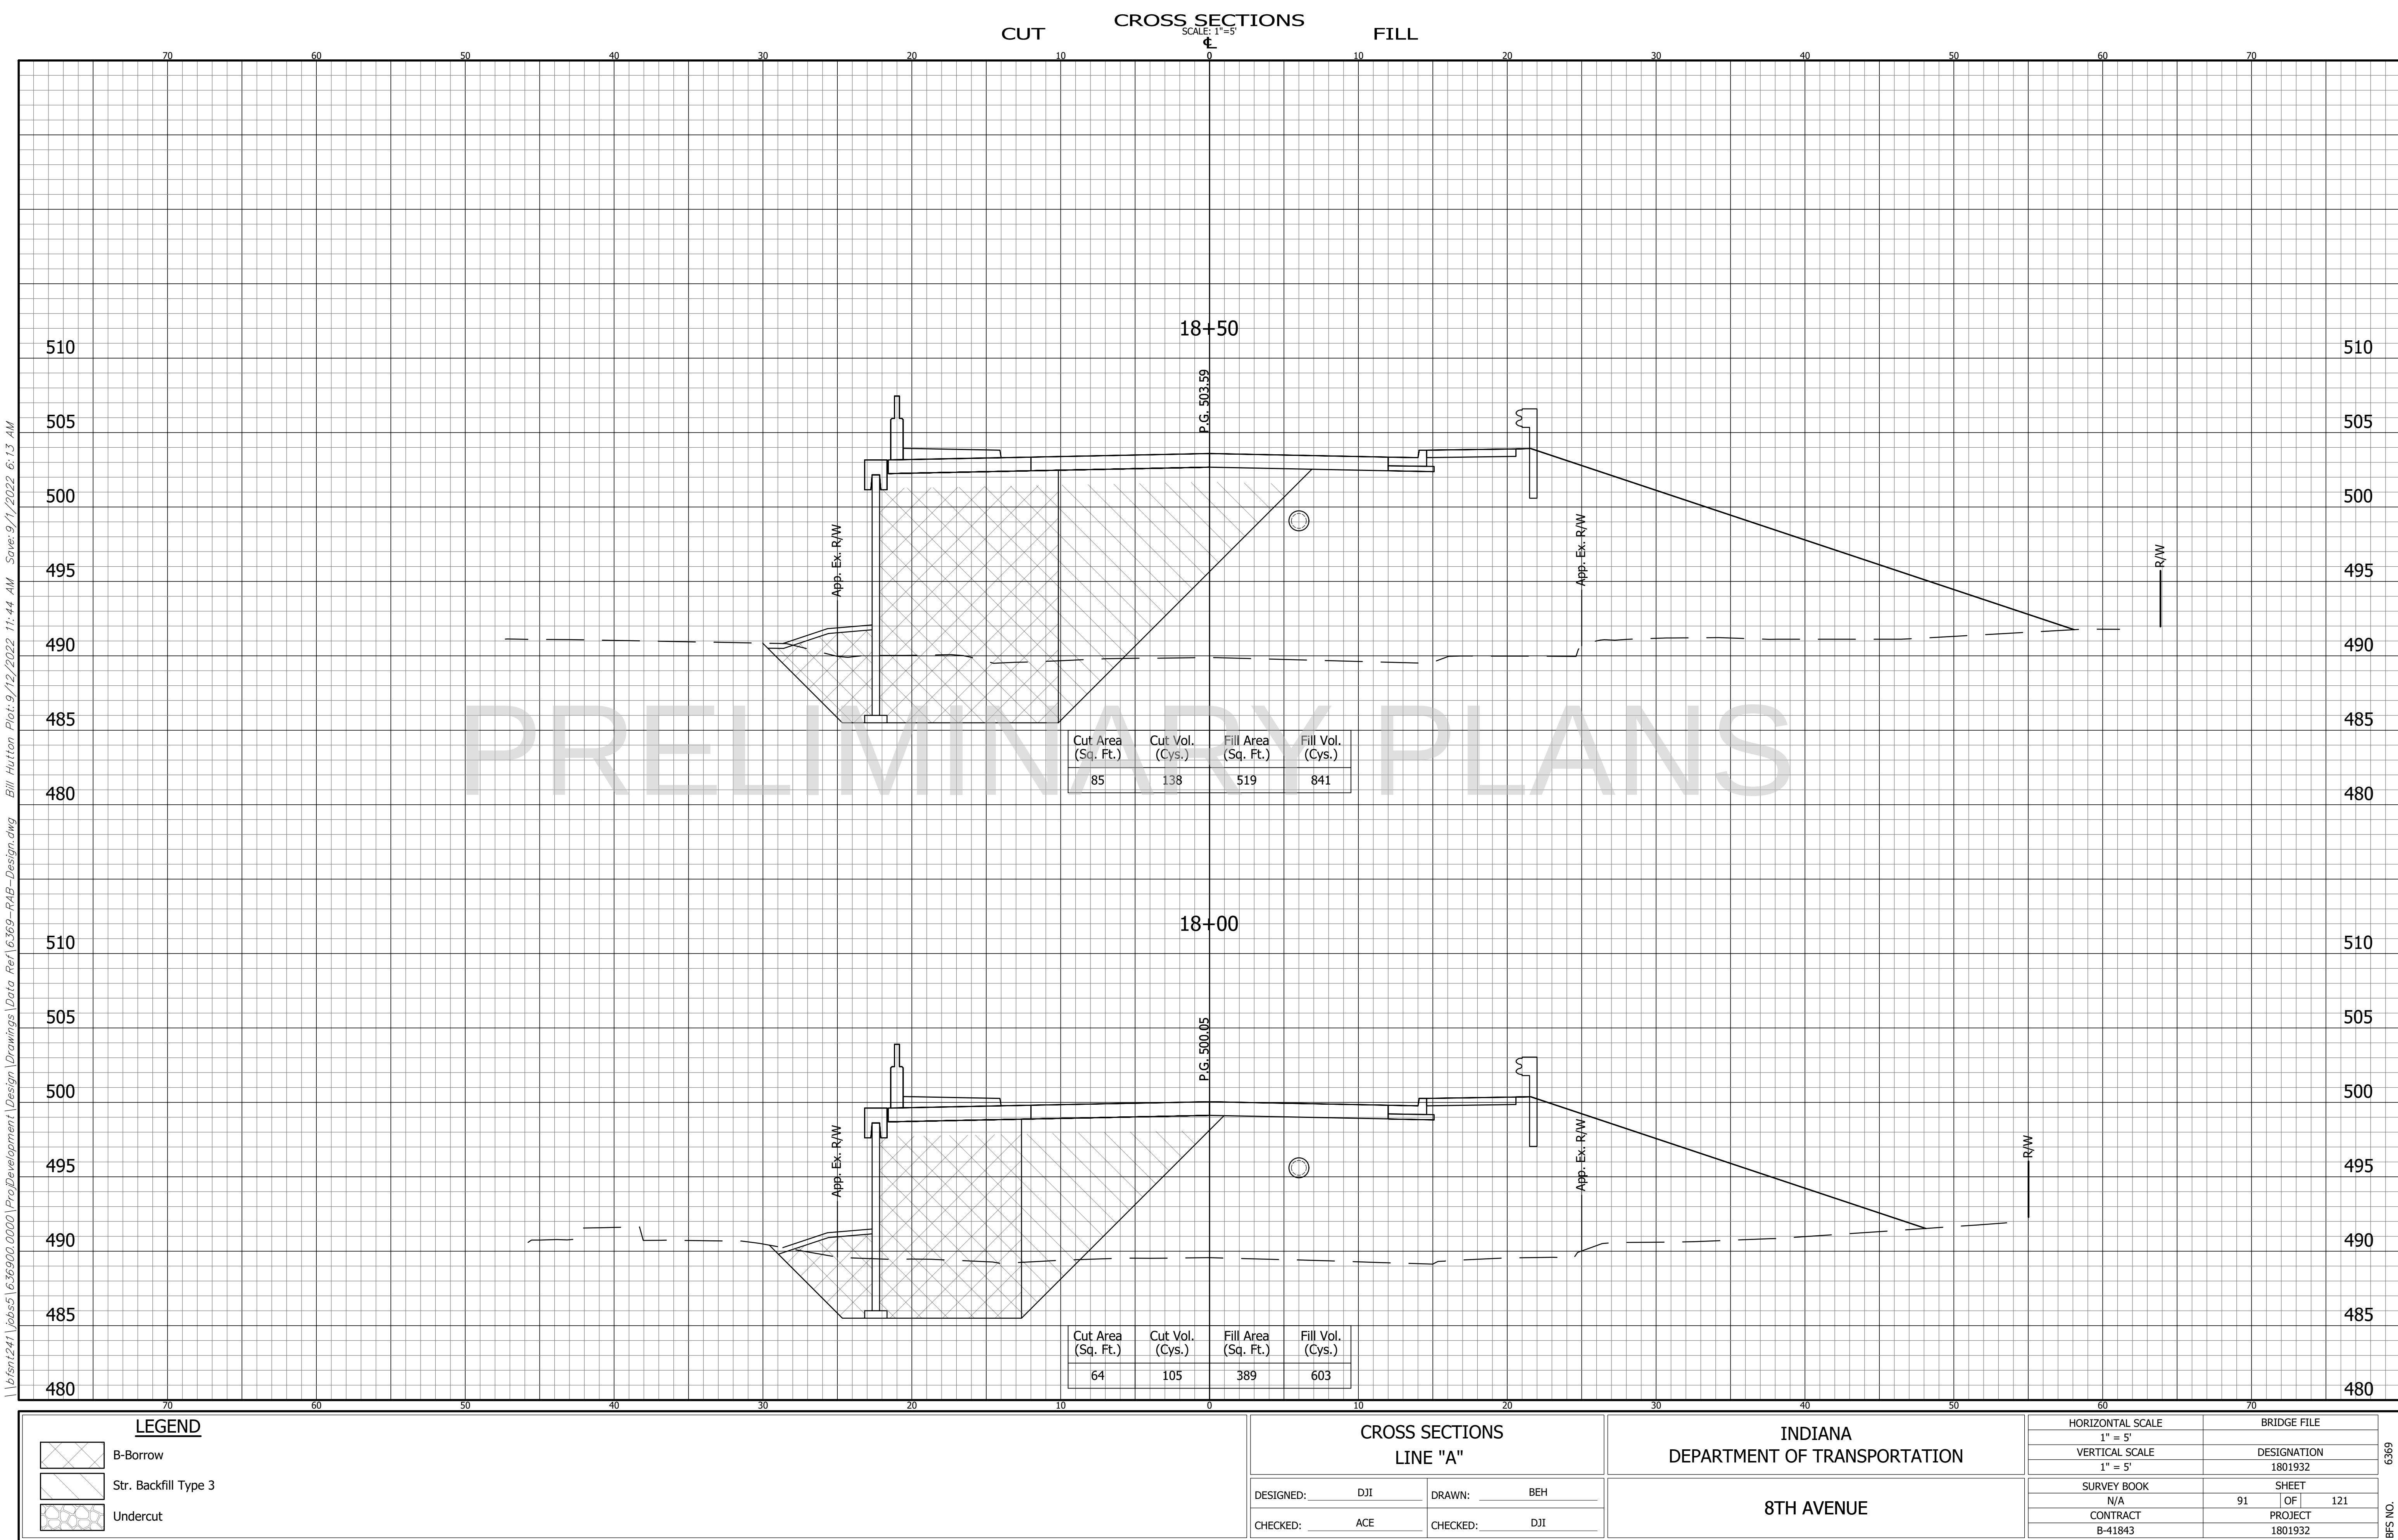

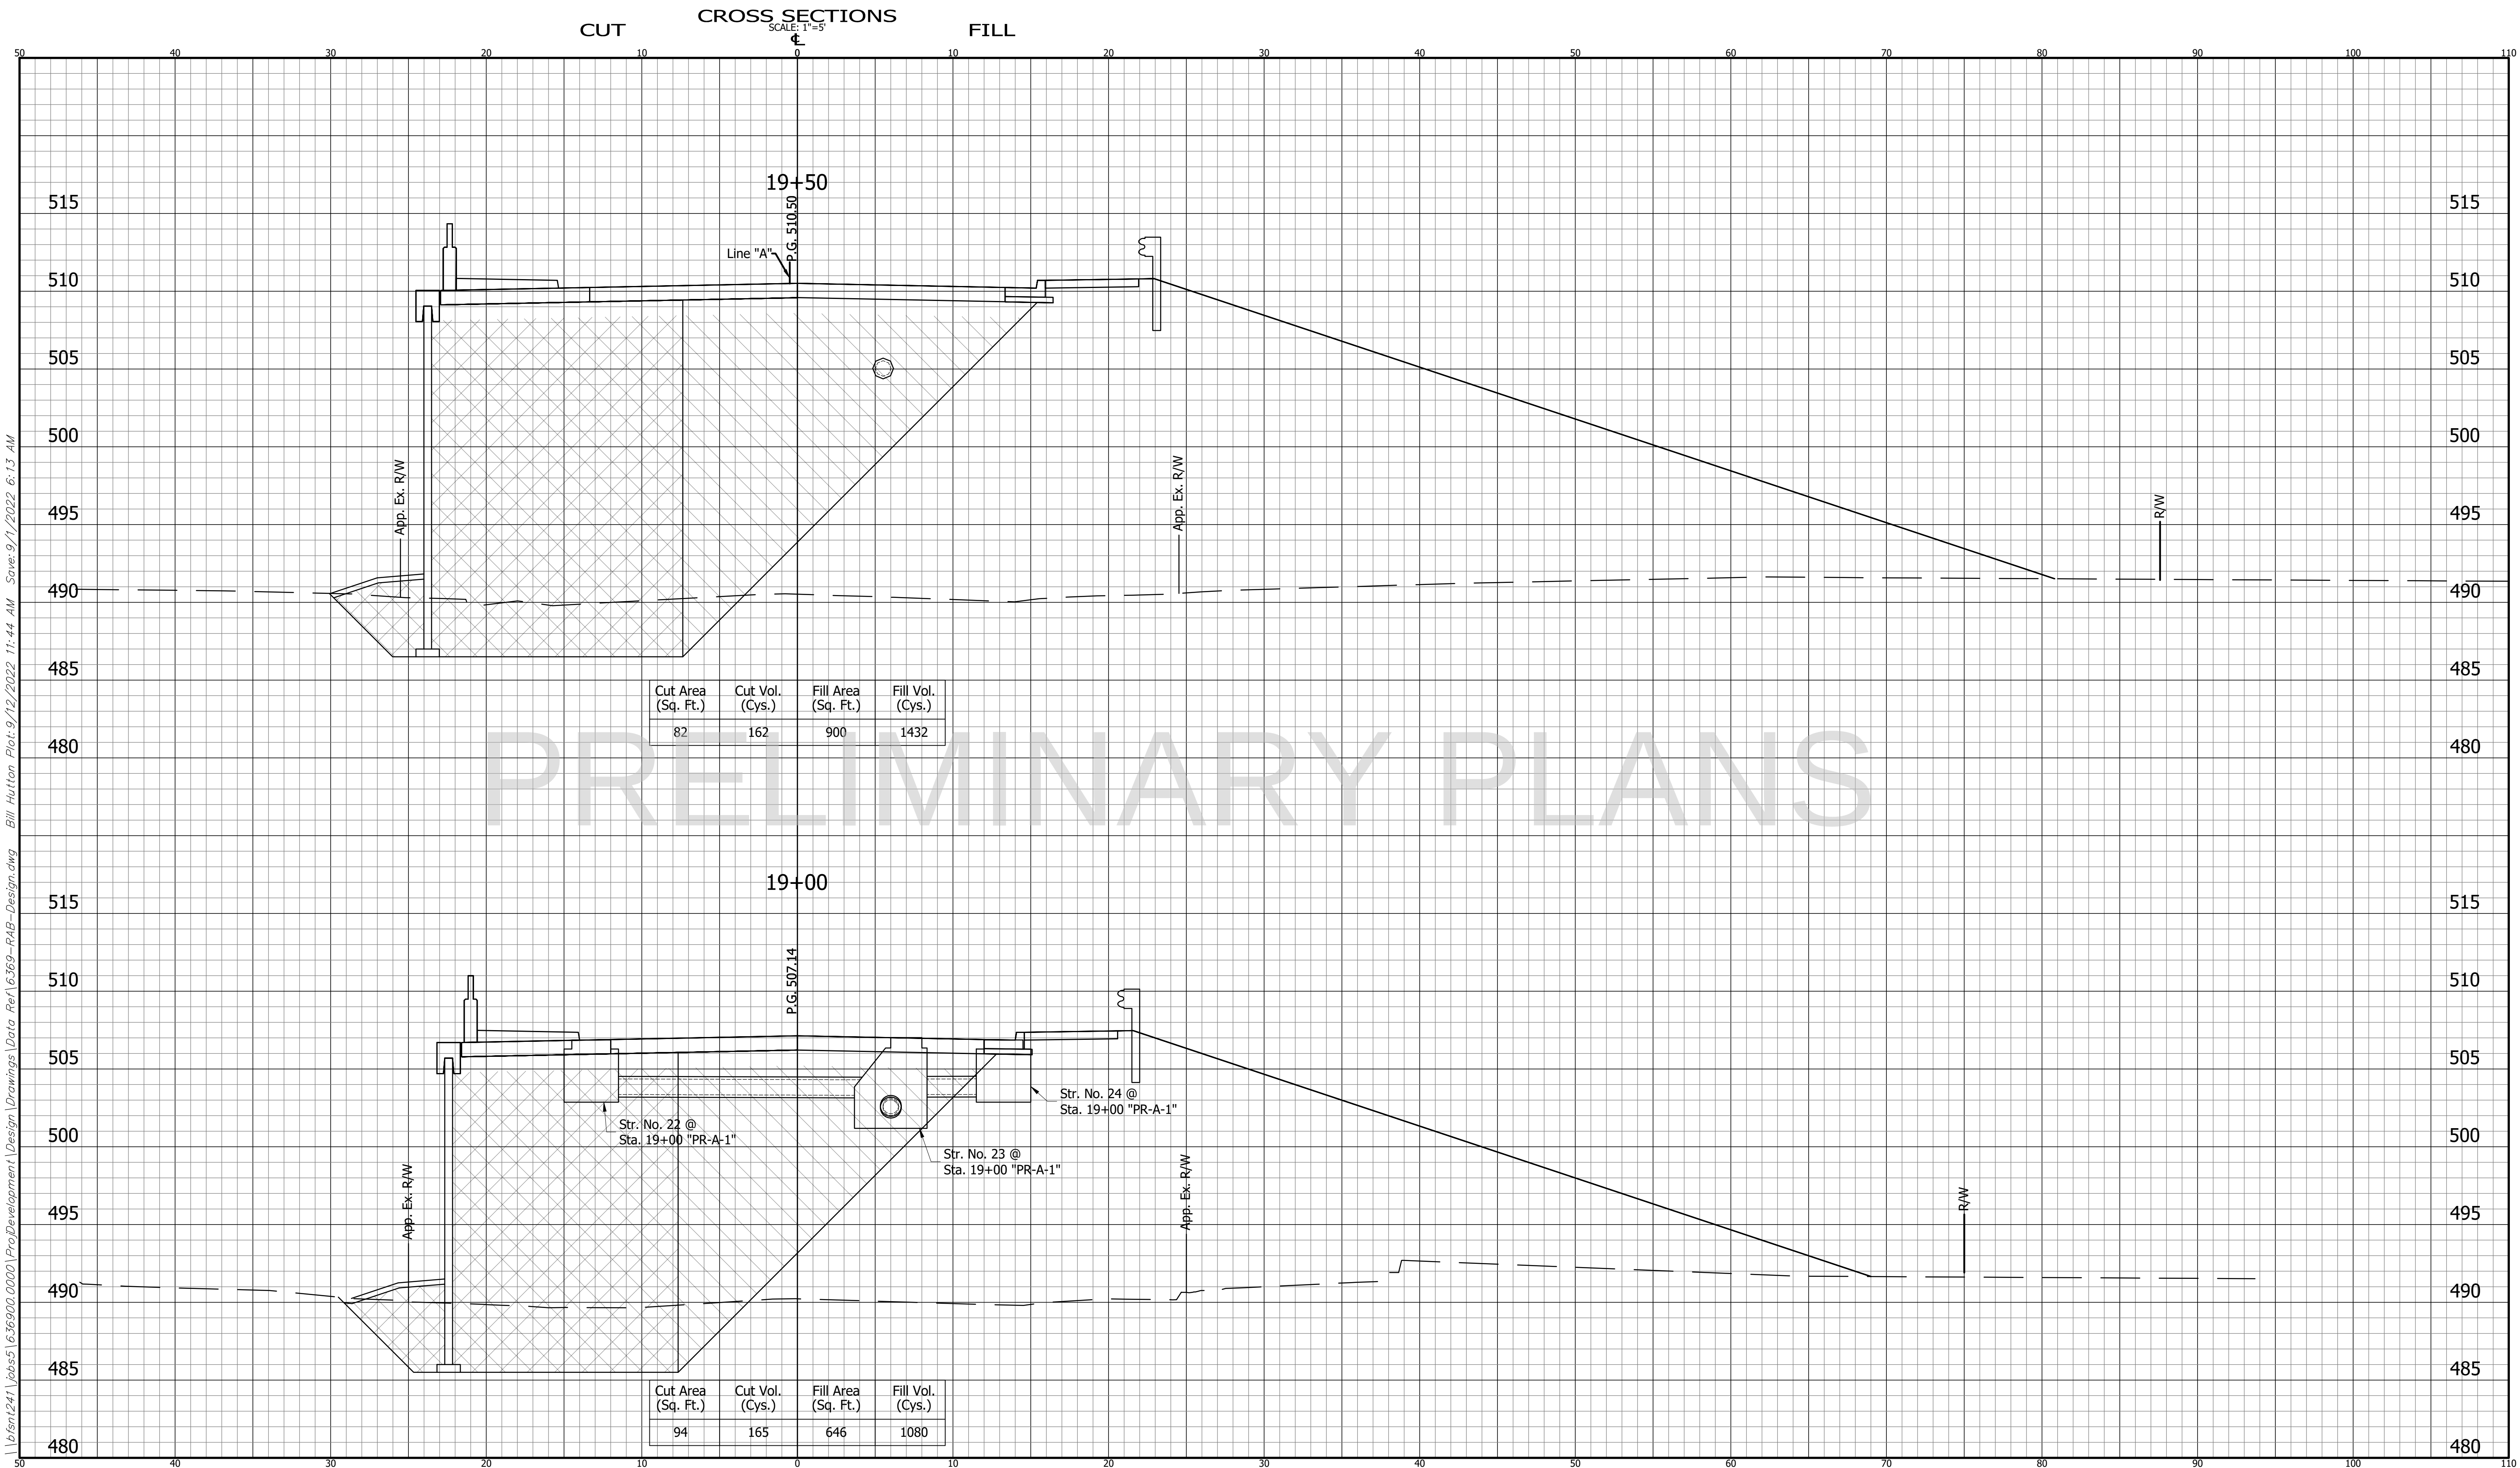


\\bfs1241\pbe51636900\0000\ProjDevelopment\Drawings\0Data Ref\6369-R4B-Design.dwg Bill Hutton Plot:9/12/2022 11:44 AM Save:9/1/2022 6:13 AM

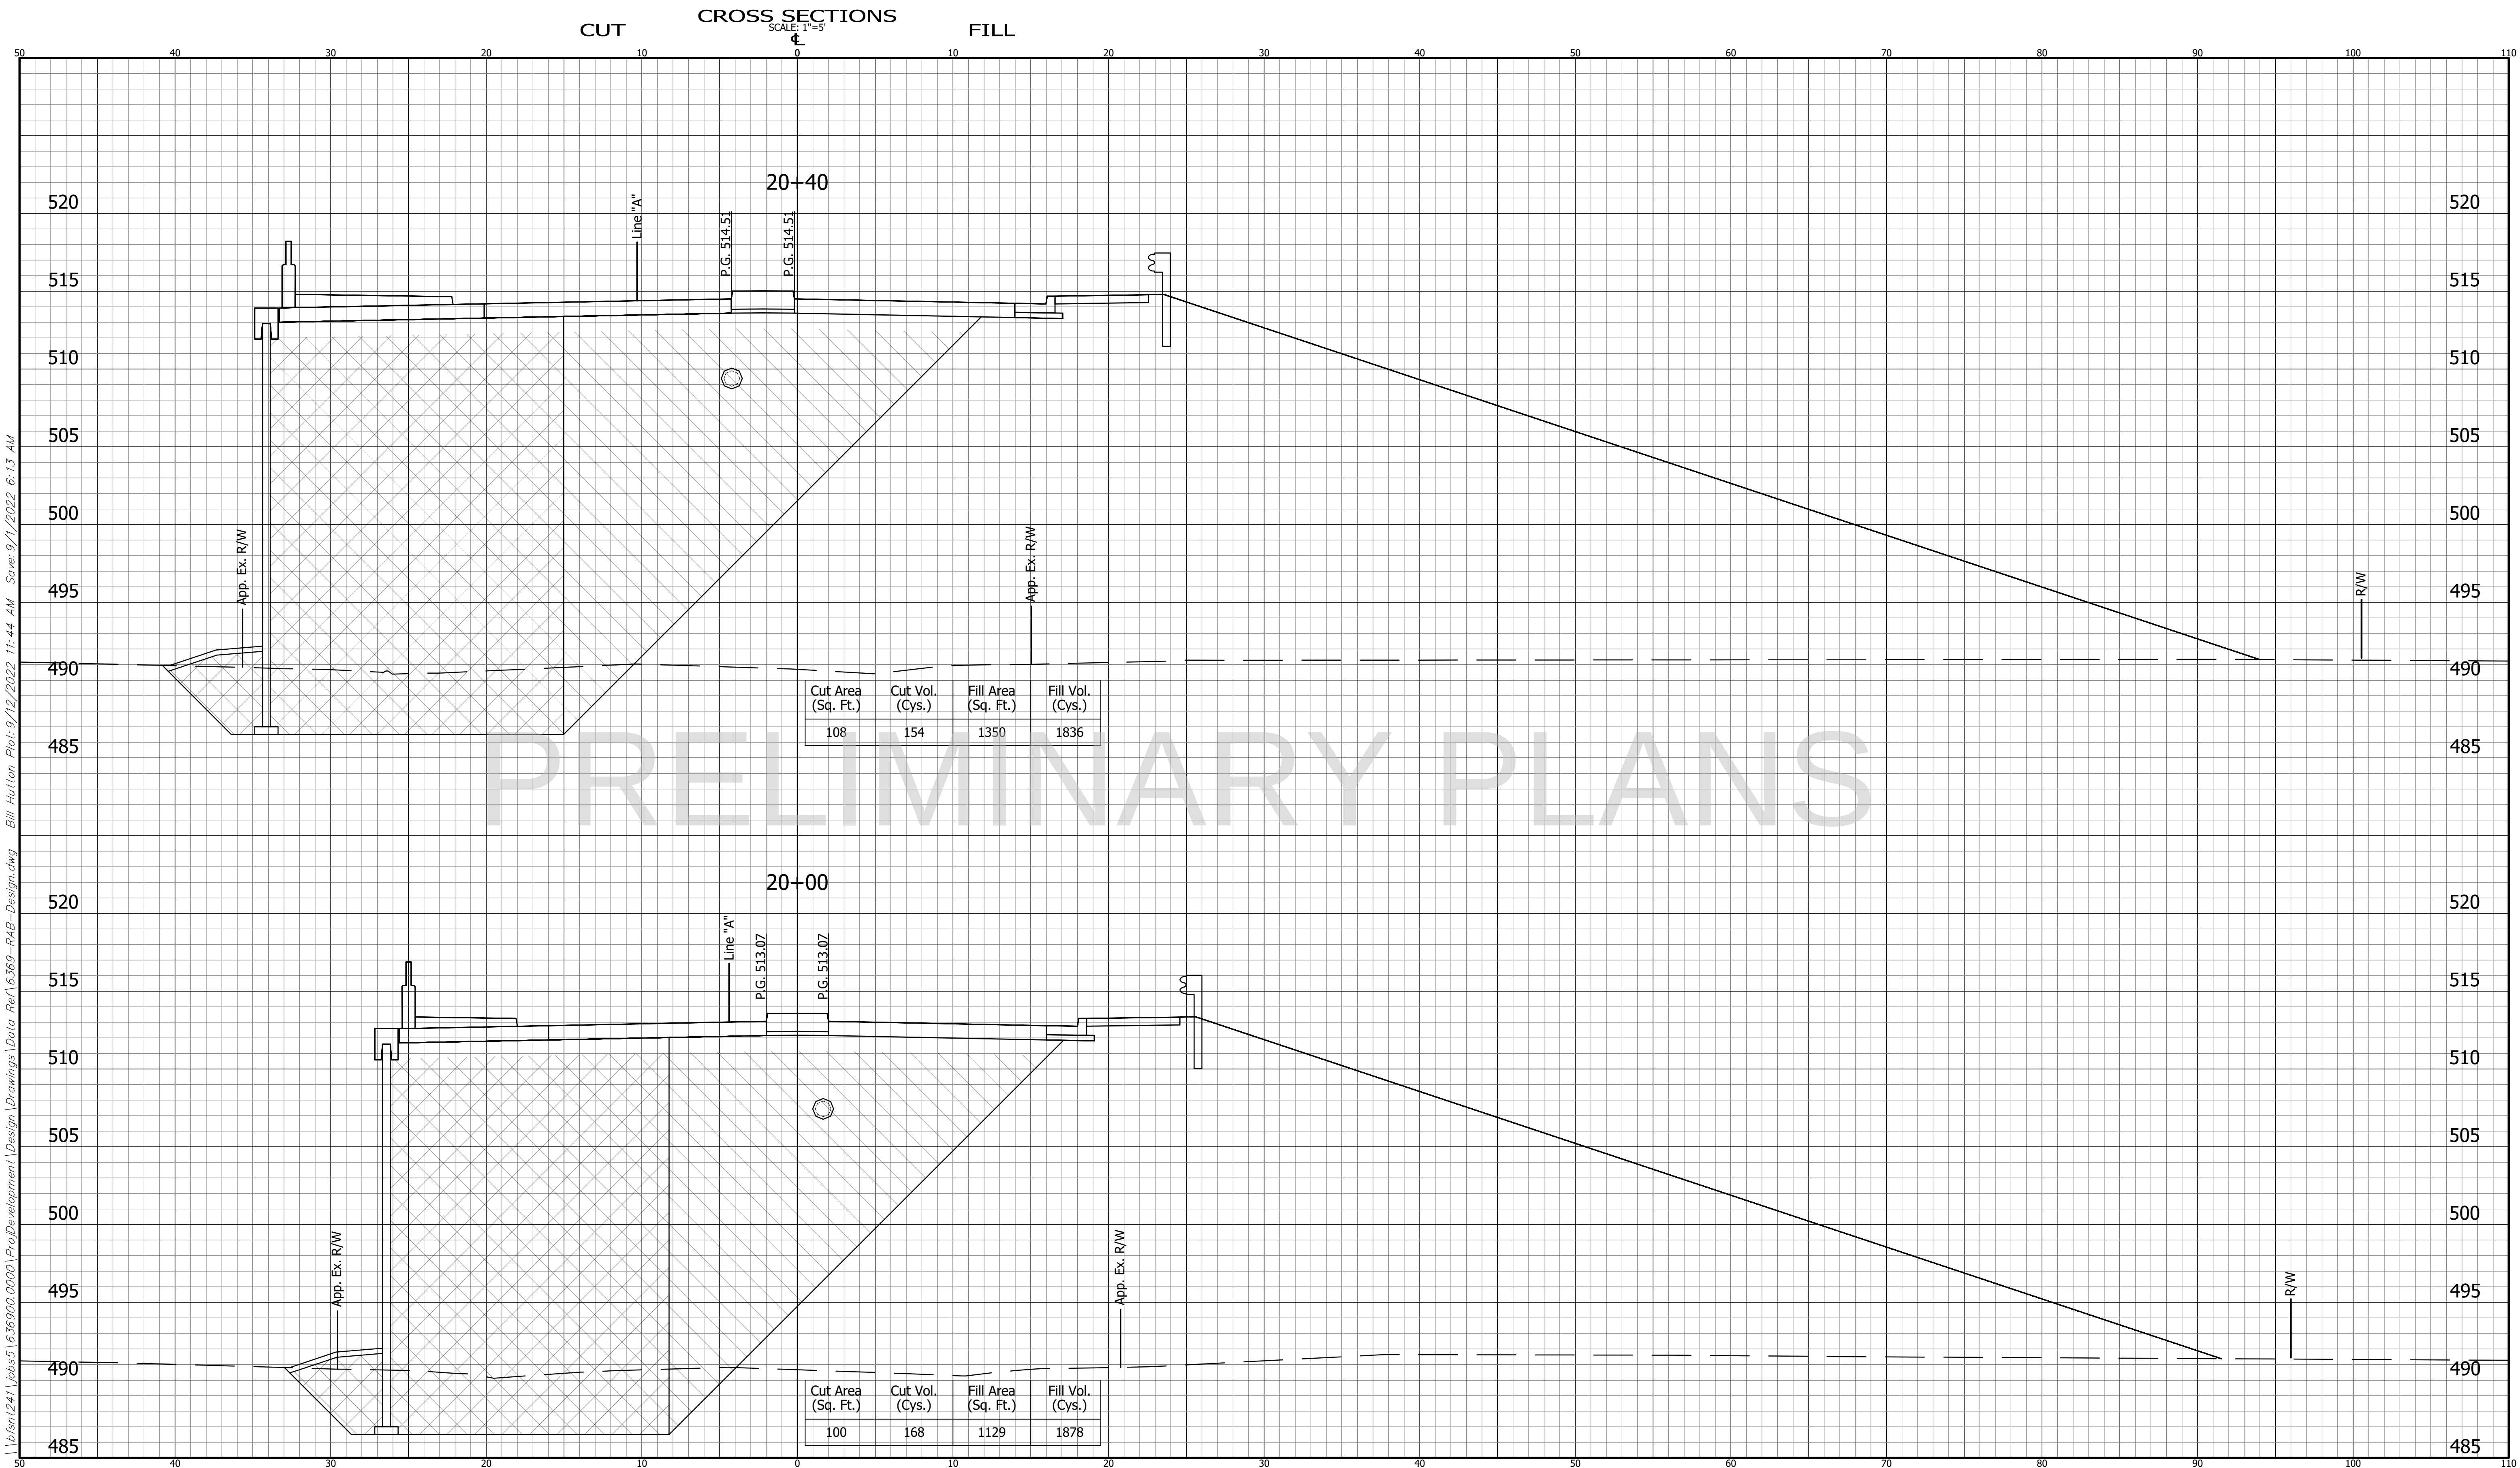

LEGEND B-Borrow Str. Backfill Type 3 Undercut	CROSS SECTIONS LINE "PR-A-1"	INDIANA DEPARTMENT OF TRANSPORTATION	HORIZONTAL SCALE 1" = 5' VERTICAL SCALE 1" = 5'	BRIDGE FILE DESIGNATION 1801932	
	DESIGNED: DJI	DRAWN: BEH	8TH AVENUE	SURVEY BOOK N/A	SHEET 93 OF 121
	CHECKED: ACE	CHECKED: DJI		CONTRACT B-41843	PROJECT 1801932

6369
BFS NO.

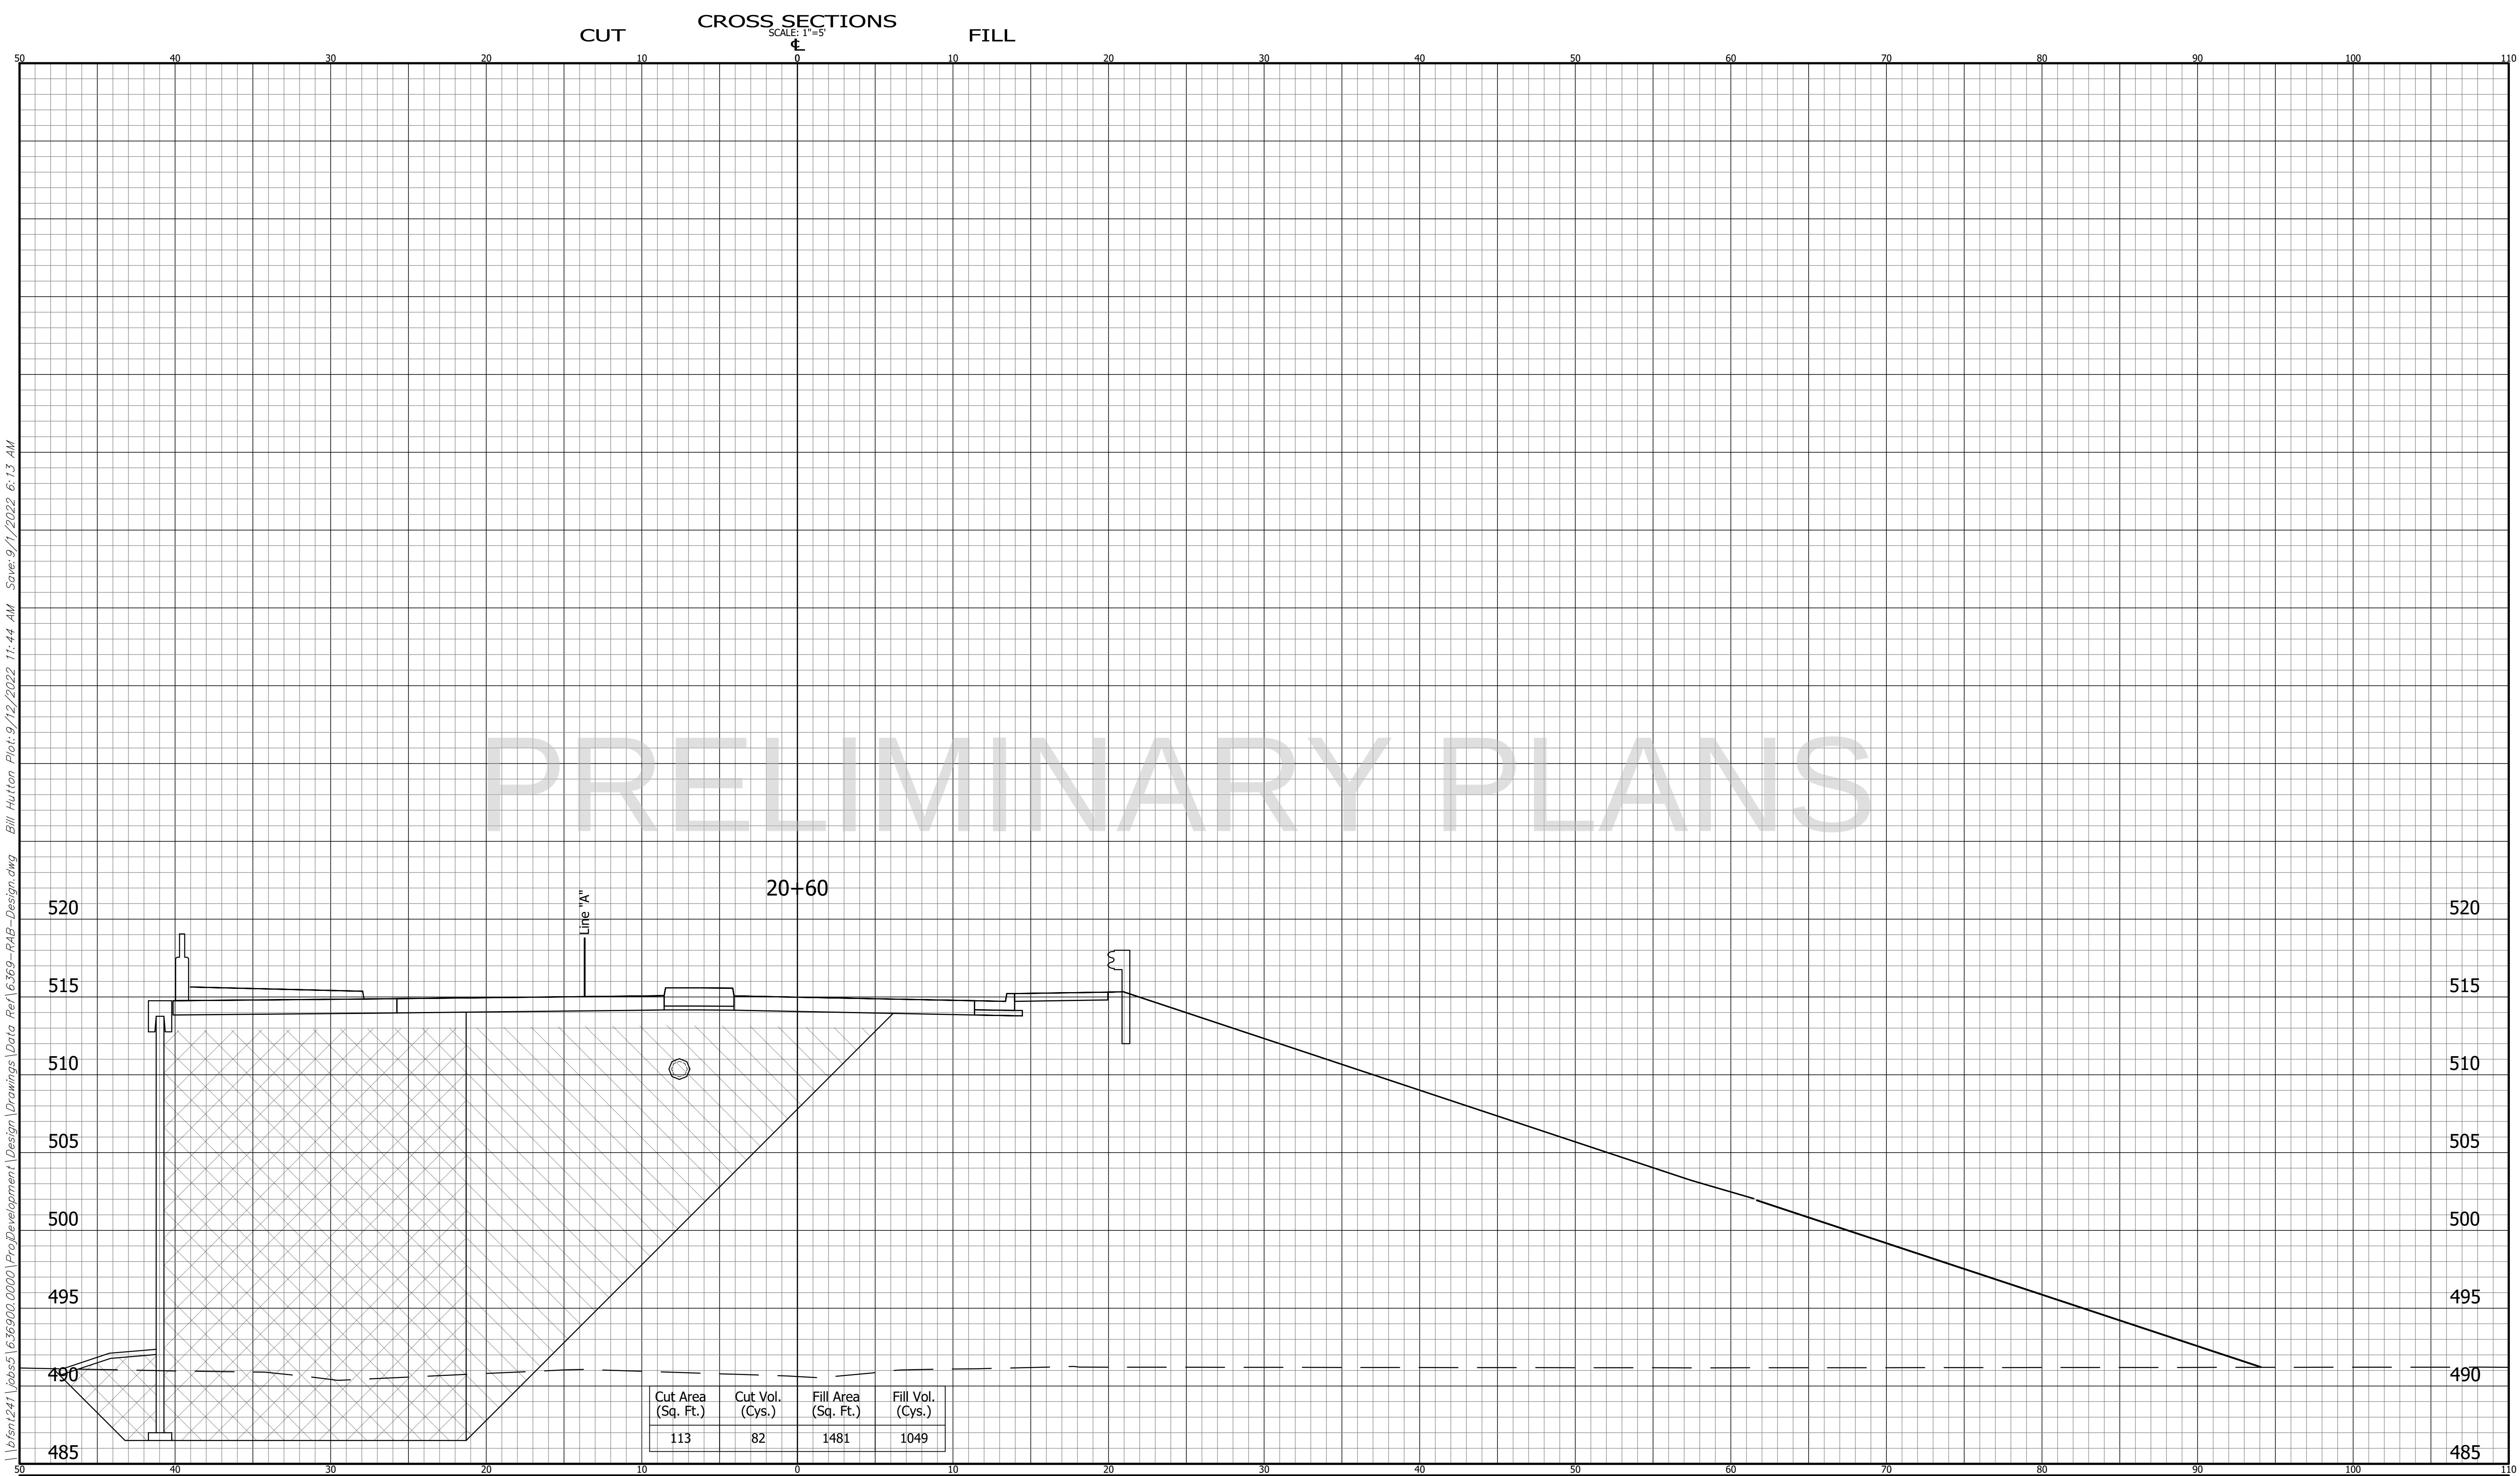

LEGEND

- B-Borrow
- Str. Backfill Type 3
- Undercut

CROSS SECTIONS

LINE "PR-A-1"

DESIGNED: DJI DRAWN: BEH

CHECKED: ACE CHECKED: DJI

INDIANA


DEPARTMENT OF TRANSPORTATION

8TH AVENUE

HORIZONTAL SCALE 1" = 5'	BRIDGE FILE
VERTICAL SCALE 1" = 5'	DESIGNATION 1801932
SURVEY BOOK N/A	SHEET 94 OF 121
CONTRACT B-41843	PROJECT 1801932

6369

BFS NO.

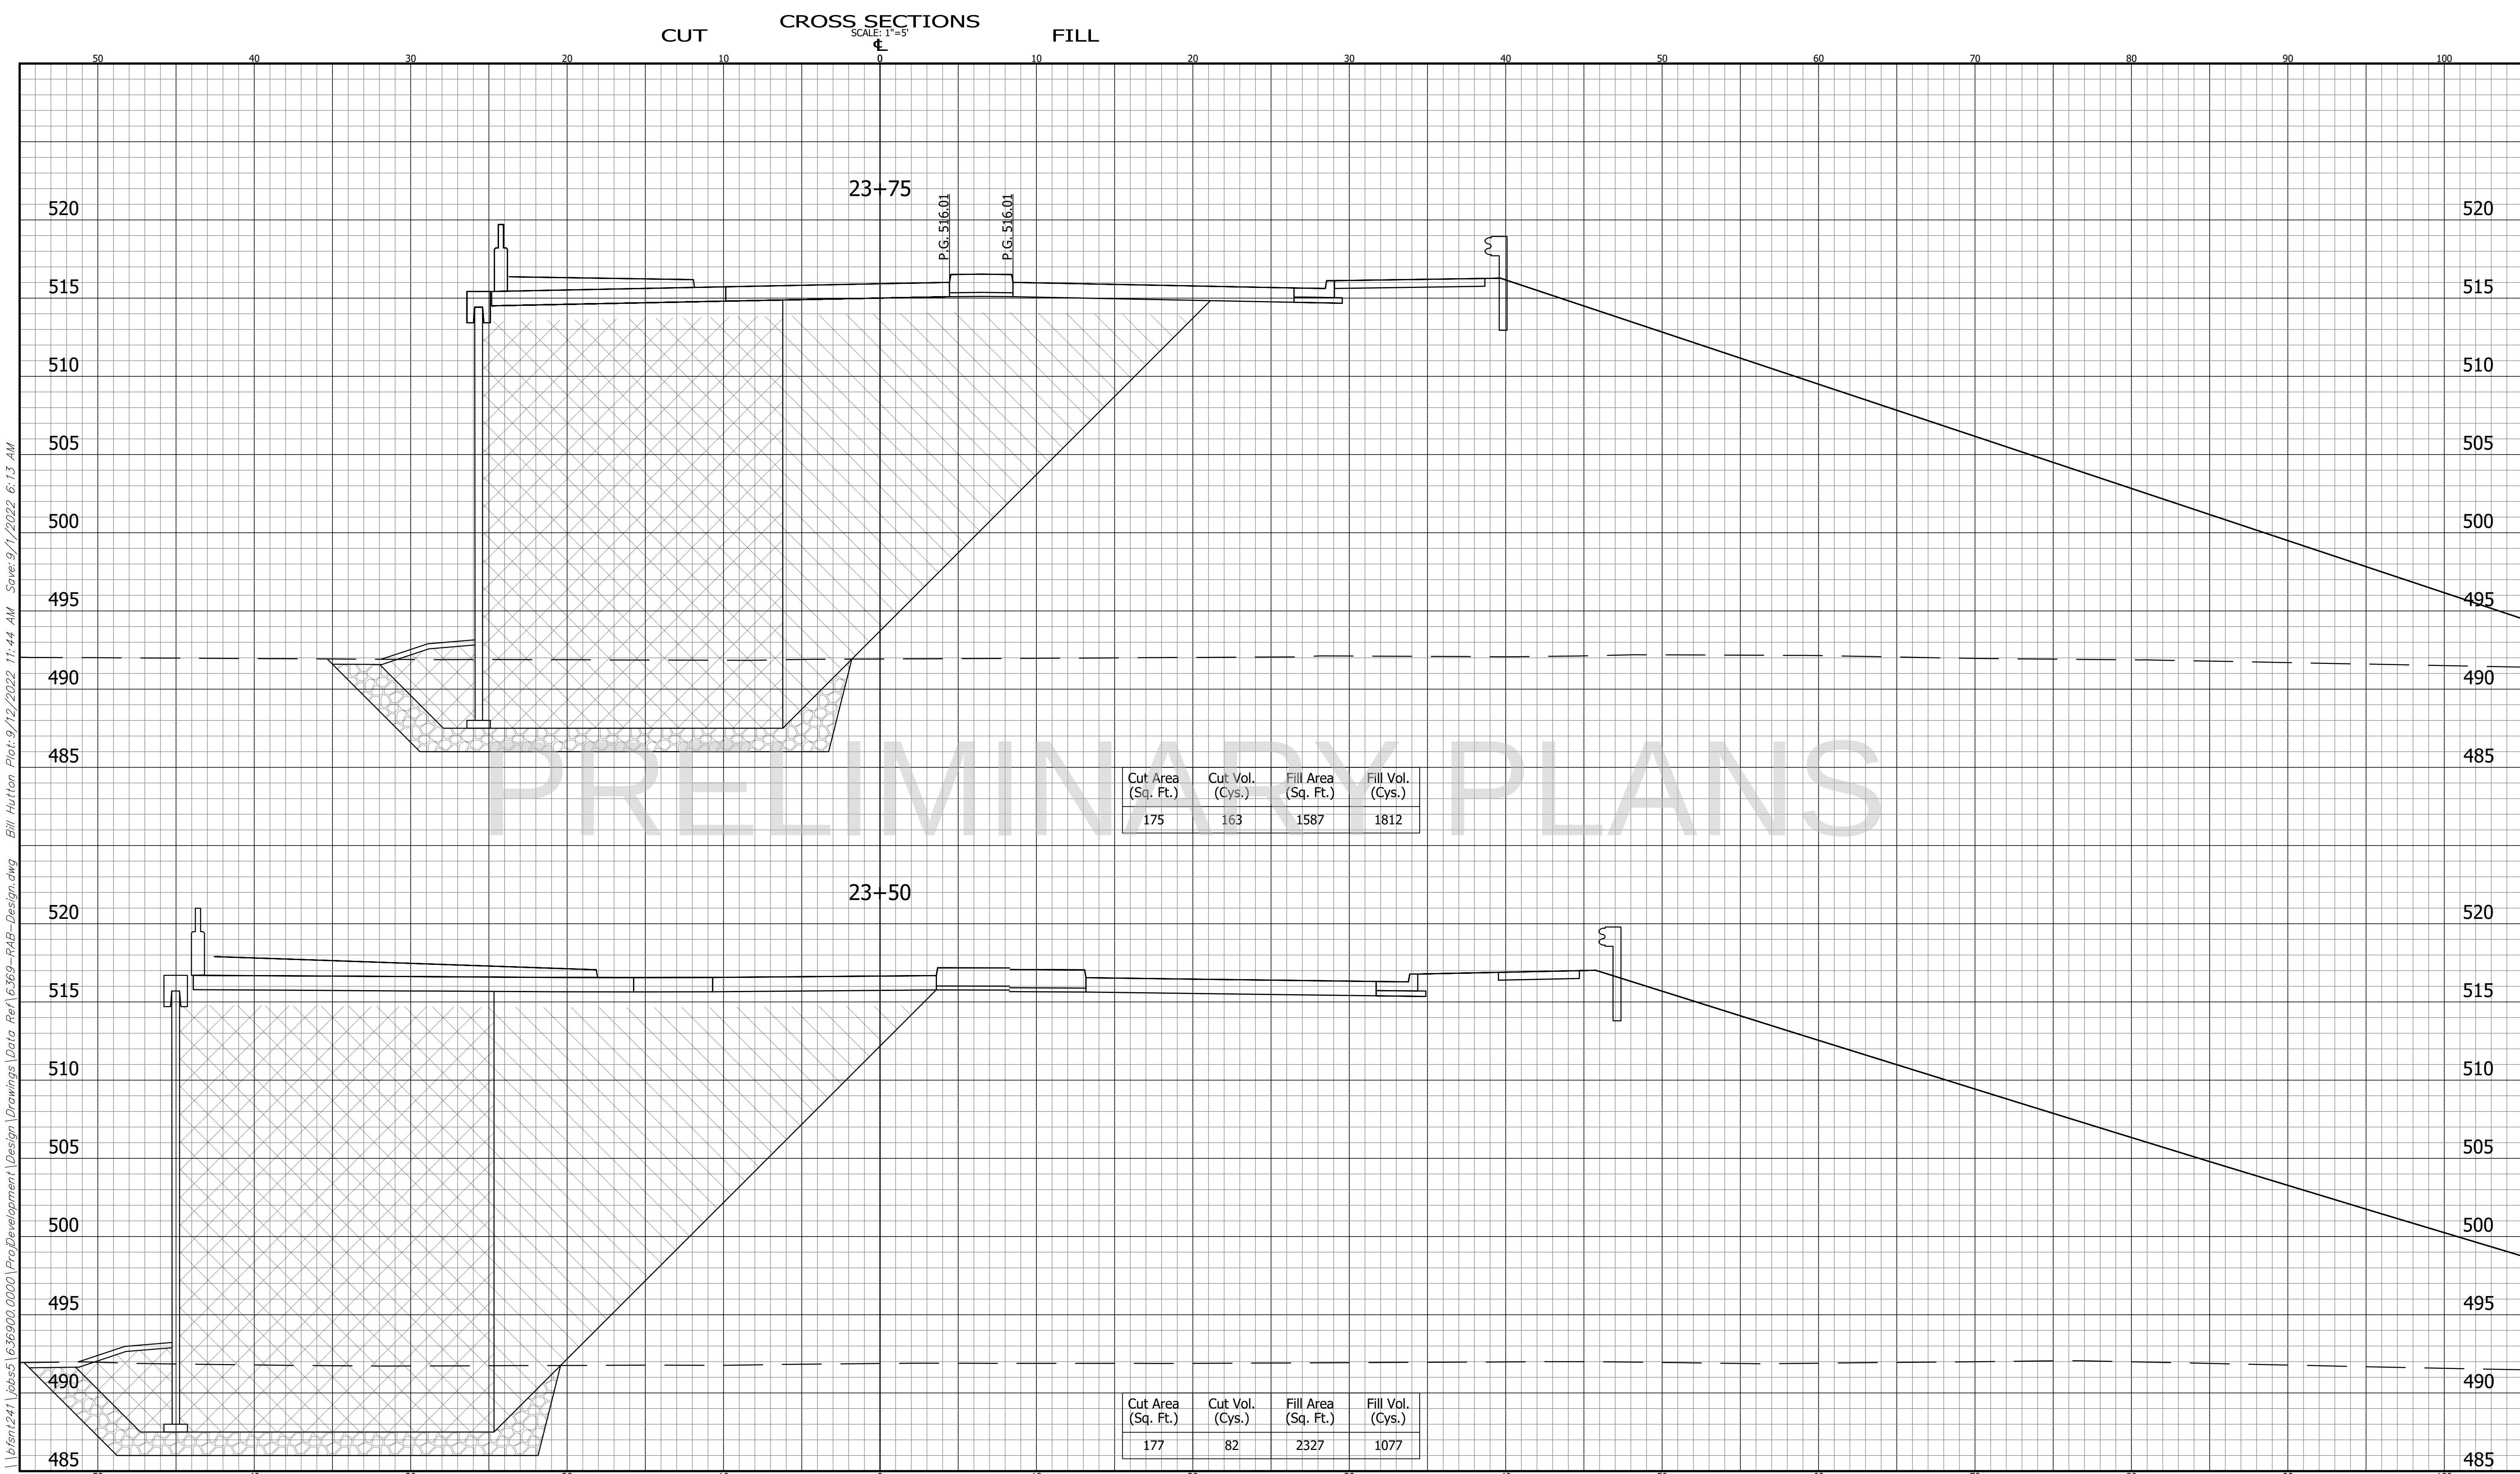

LEGEND

- B-Borrow
- Str. Backfill Type 3
- Undercut

CROSS SECTIONS
LINE "PR-A-2"

DESIGNED: DJI DRAWN: BEH


CHECKED: ACE CHECKED: DJI

INDIANA
DEPARTMENT OF TRANSPORTATION


8TH AVENUE

HORIZONTAL SCALE 1" = 5'	BRIDGE FILE
VERTICAL SCALE 1" = 5'	DESIGNATION 1801932
SURVEY BOOK N/A	SHEET 95 OF 121
CONTRACT B-41843	PROJECT 1801932

\\bfsmt241\jobs\636900\0000\ProjDevelopment\Design\Drawings\0Data Ref\6369-RAB-Design.dwg Bill Hutton Plot:9/12/2022 11:44 AM Save:9/1/2022 6:13 AM

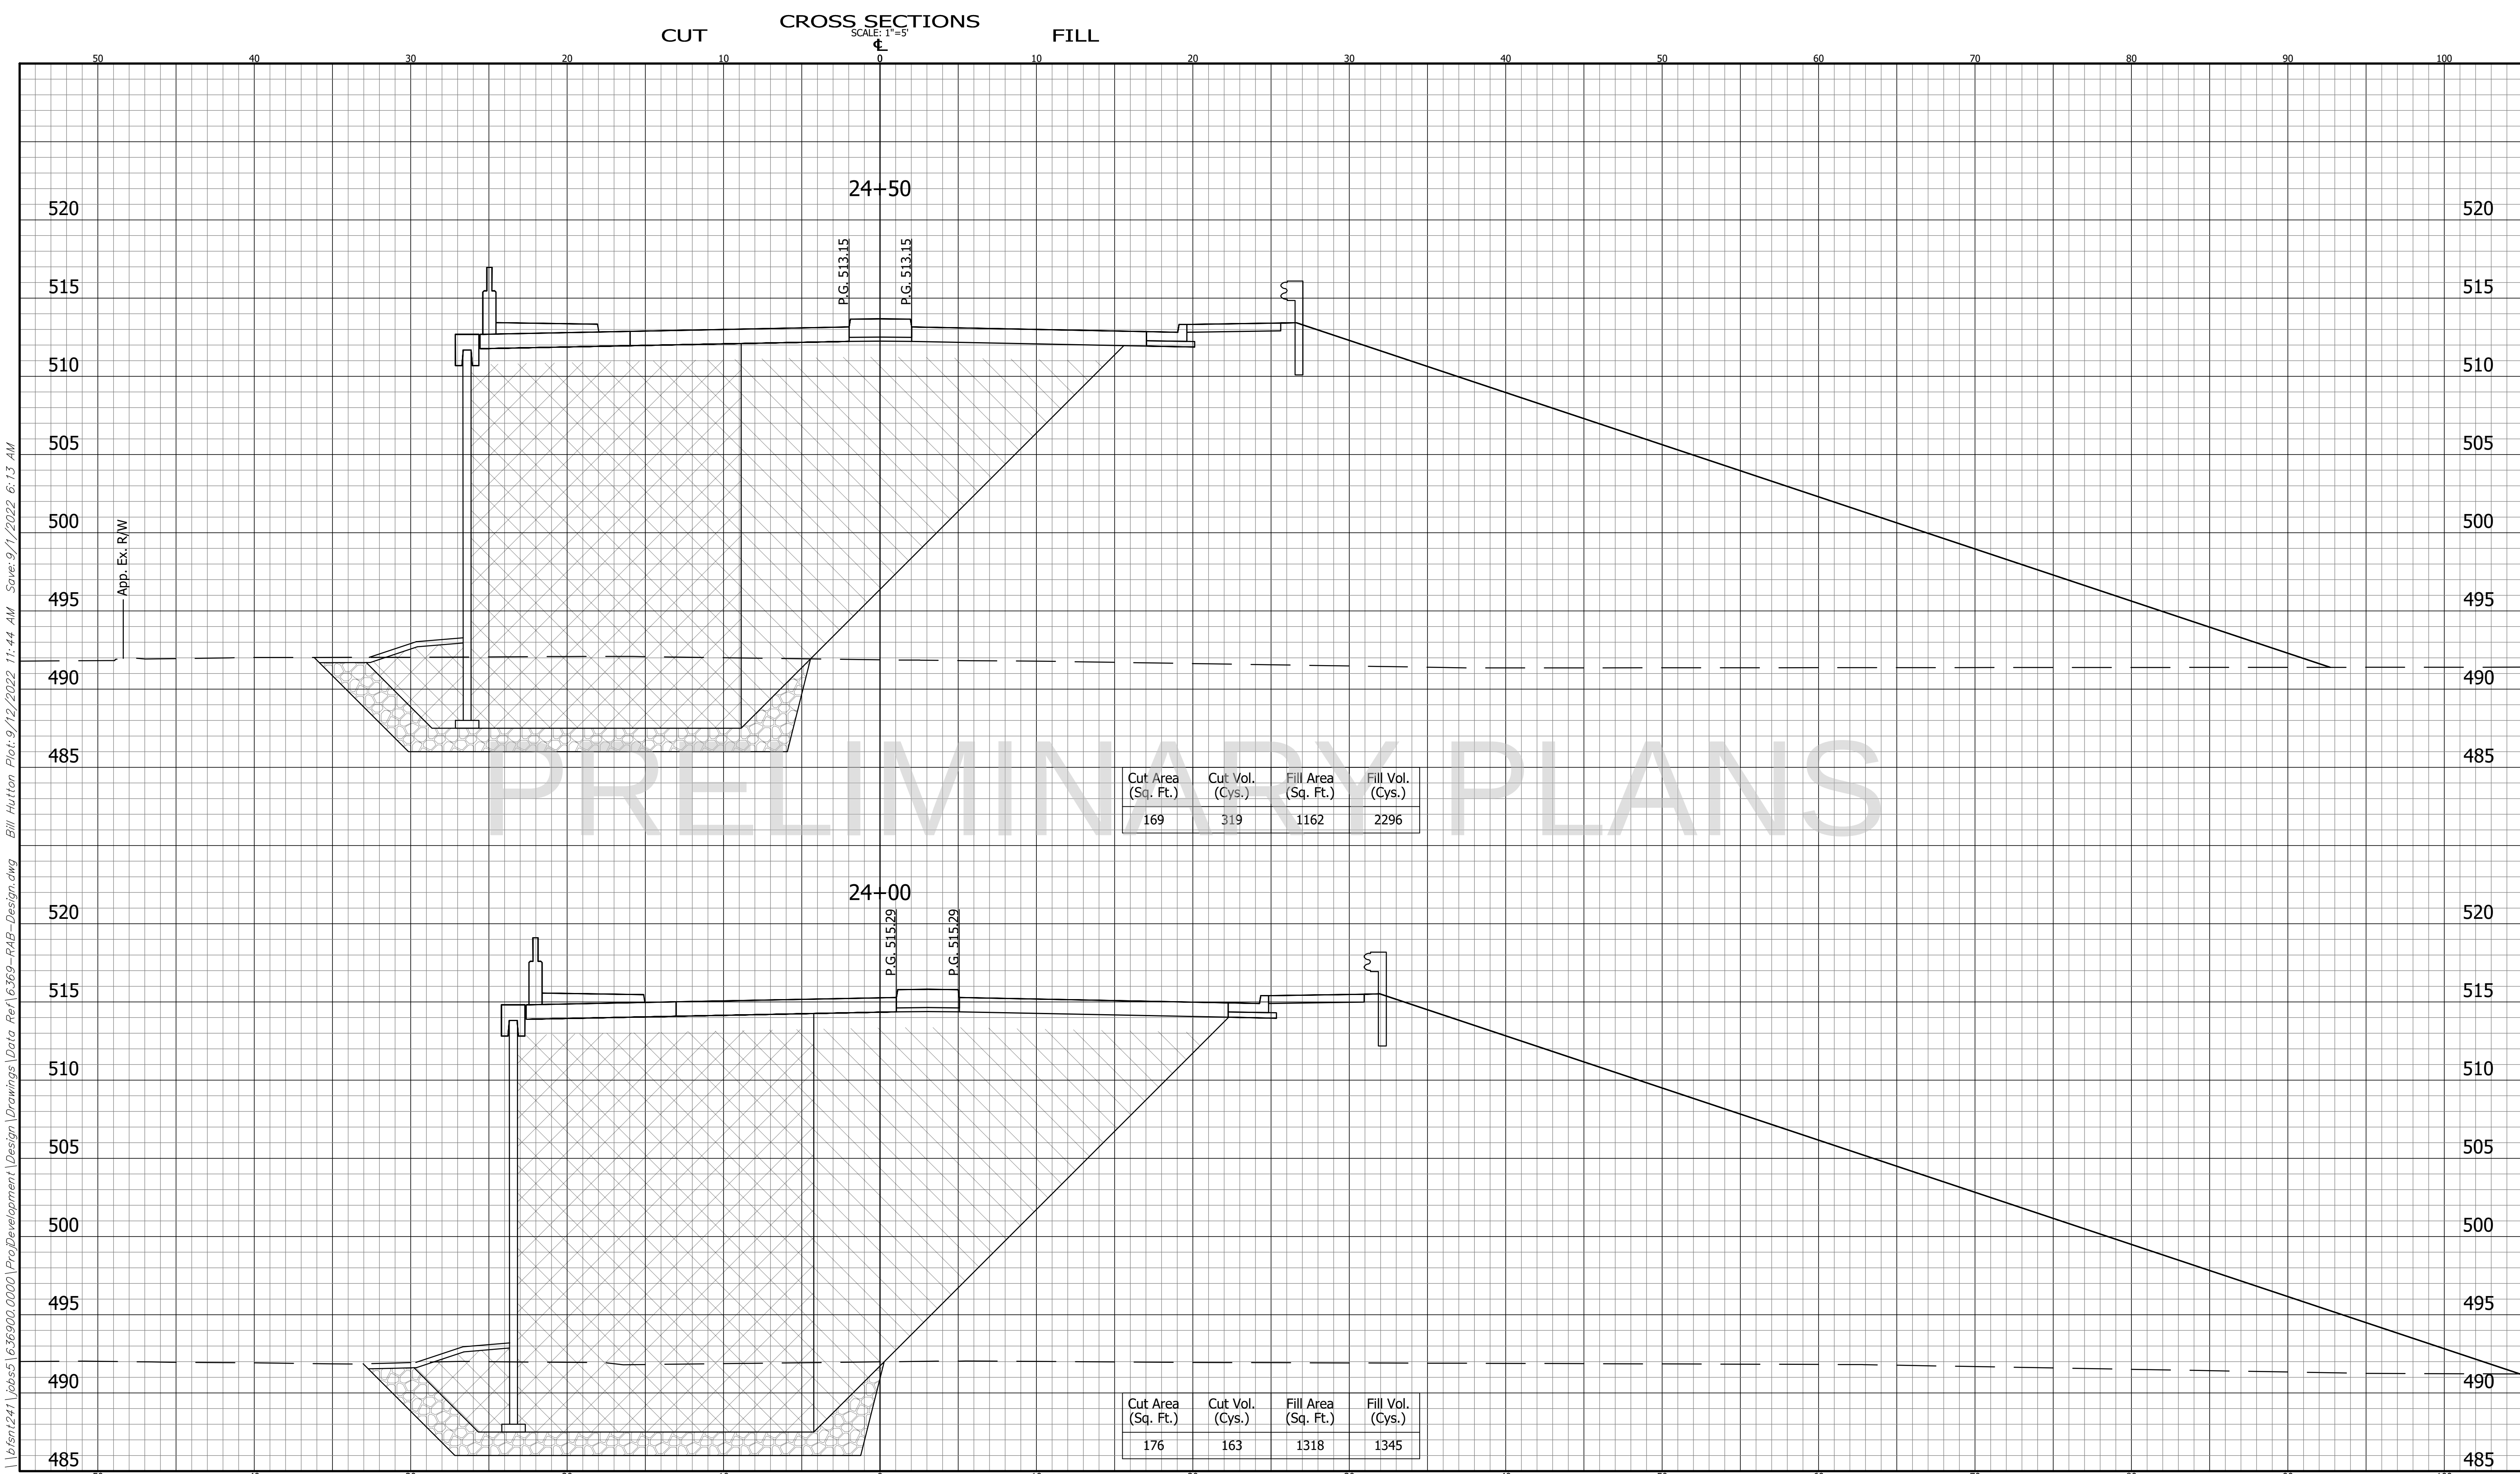

\\bfsmt241\jobs\1636900\0000\ProjDevelopment\Design\Drawings\0Data Ref\6369-PA3-Design.dwg Bill Hutton Plot: 9/12/2022 11:44 AM Save: 9/1/2022 6:13 AM

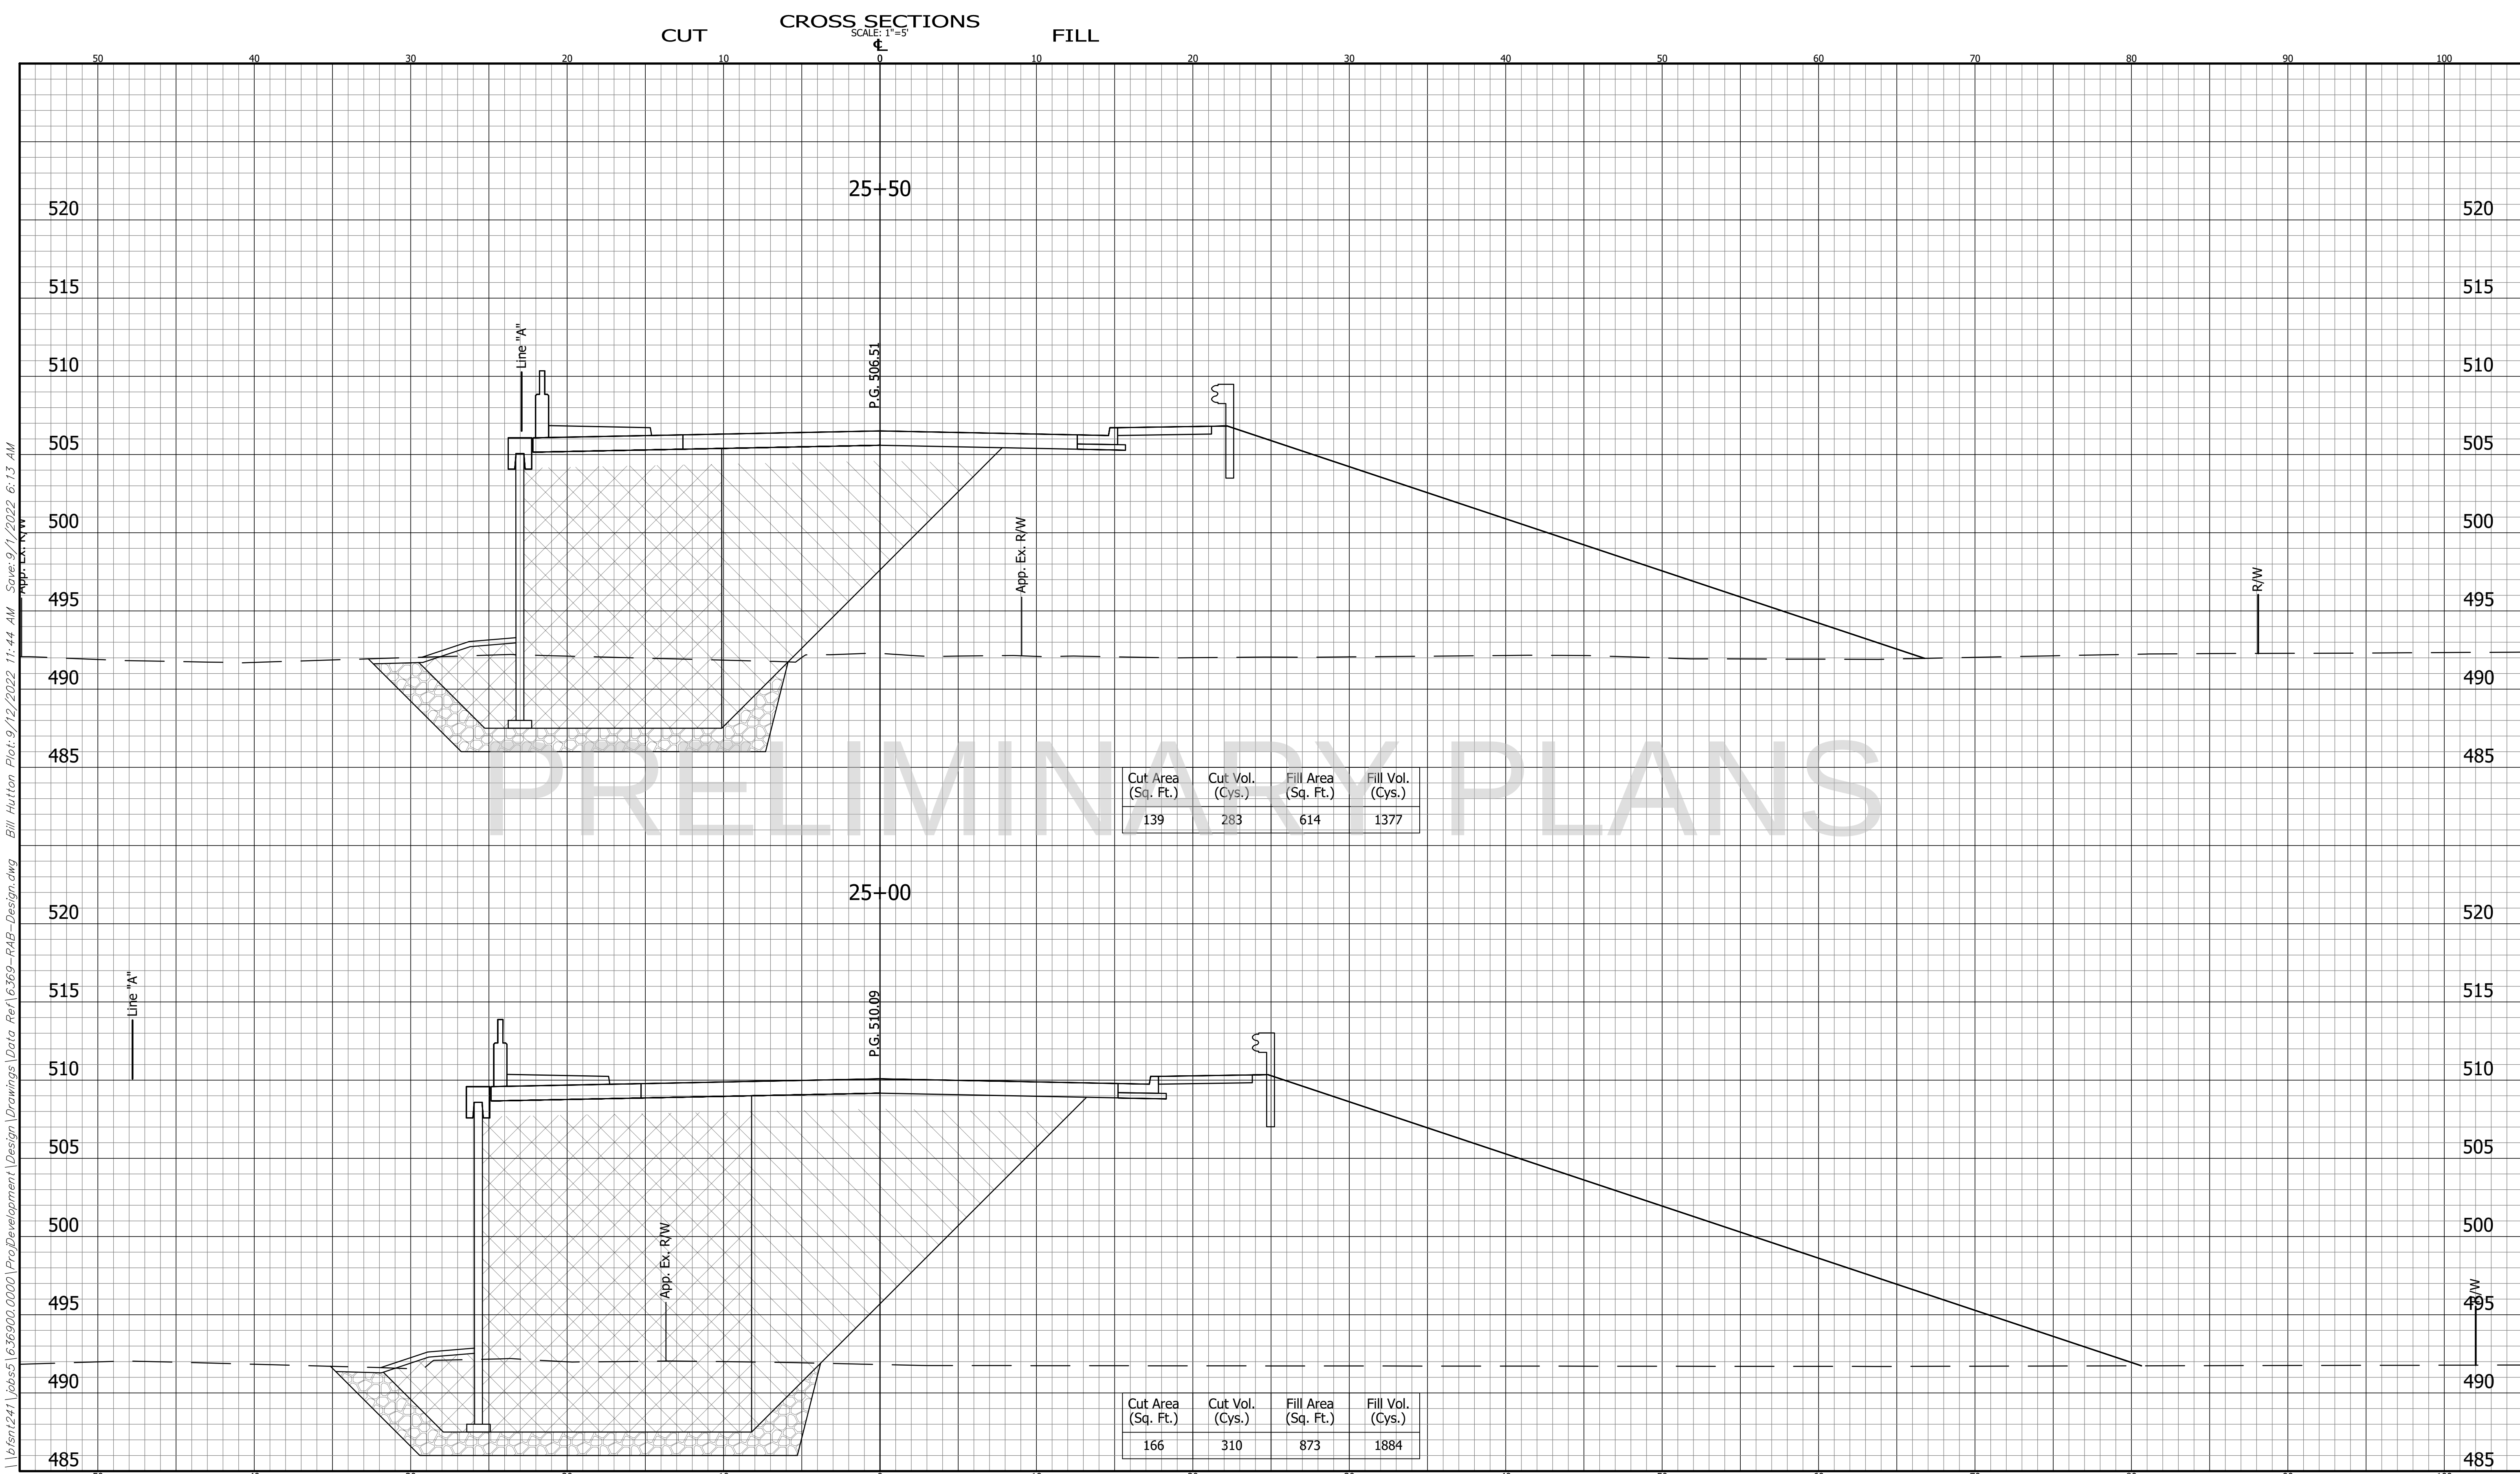

LEGEND

- B-Borrow
- Str. Backfill Type 3
- Undercut

CROSS SECTIONS
LINE "PR-A-2"

DESIGNED: DJI DRAWN: BEH

CHECKED: ACE CHECKED: DJI

INDIANA
DEPARTMENT OF TRANSPORTATION

8TH AVENUE

HORIZONTAL SCALE
1" = 5'

VERTICAL SCALE
1" = 5'

SURVEY BOOK
N/A

CONTRACT
B-41843

BRIDGE FILE


DESIGNATION
1801932

SHEET
97 OF 121


PROJECT
1801932

6369


BFS NO.

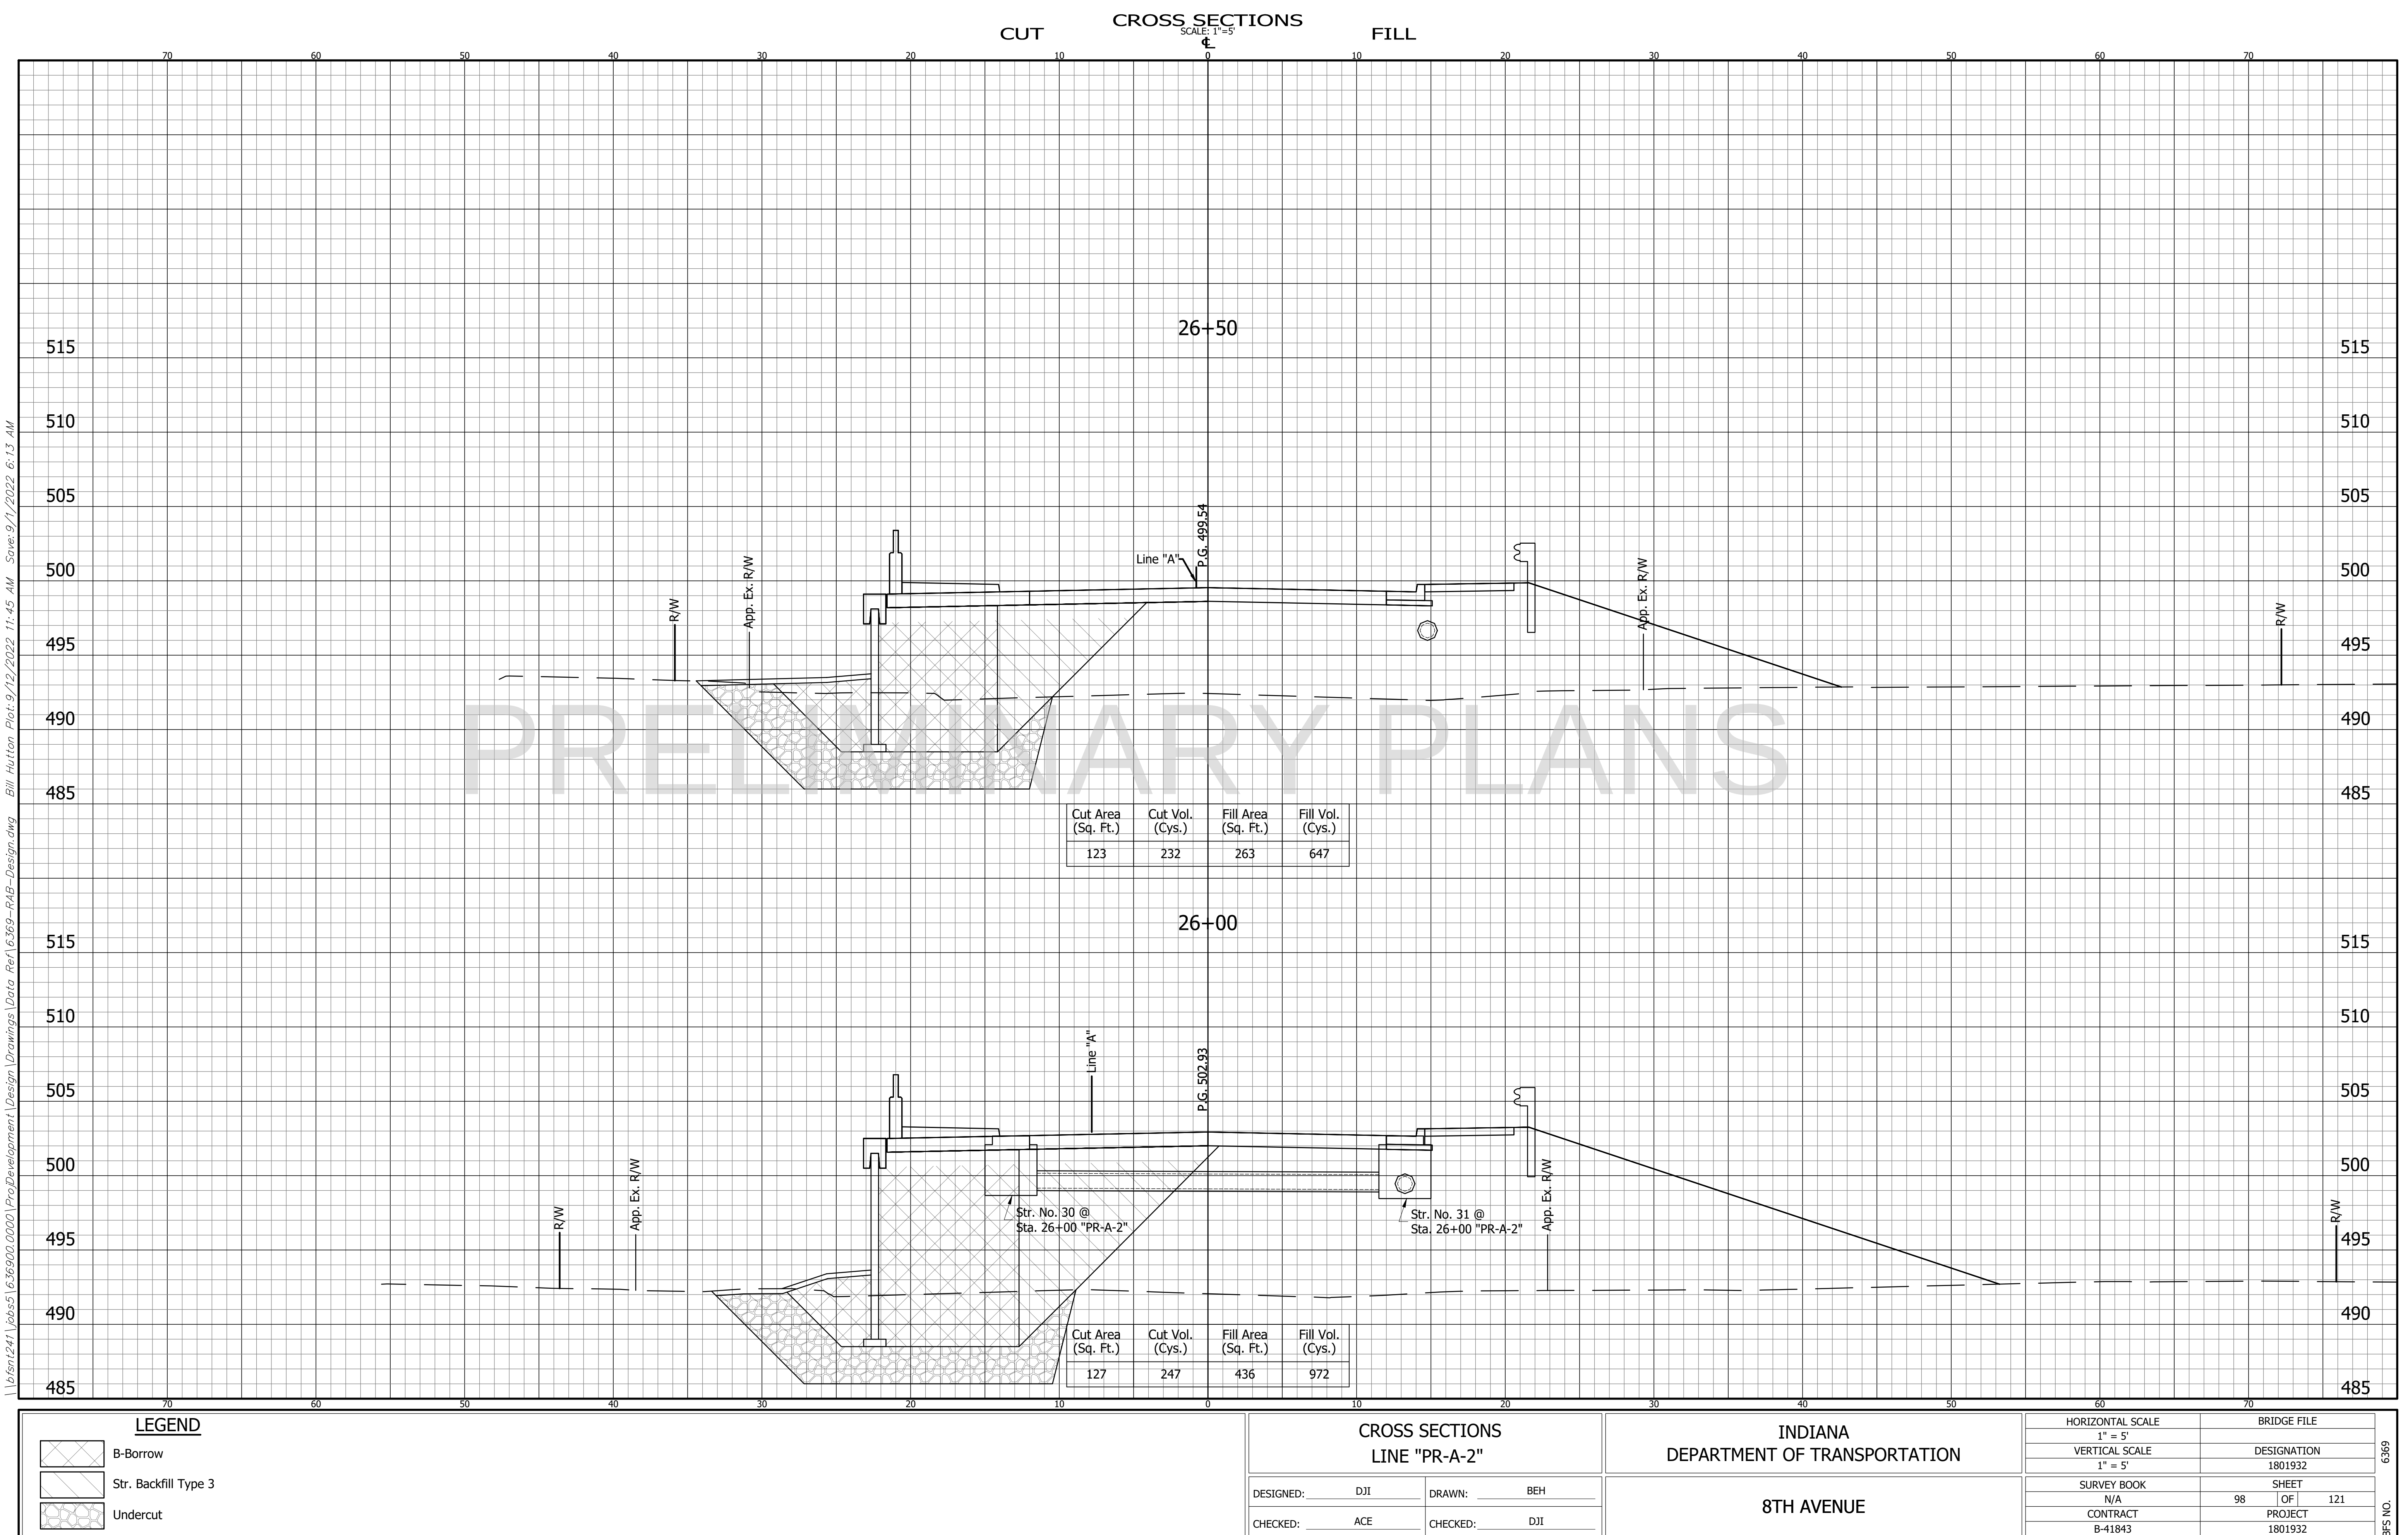

\\bfs1241\jobs\1636900\00001\ProjDevelopment\Design\Drawings\0Data Ref\6369-PAB-Design.dwg Bill Hutton Plot:9/12/2022 11:45 AM Save:9/1/2022 6:13 AM

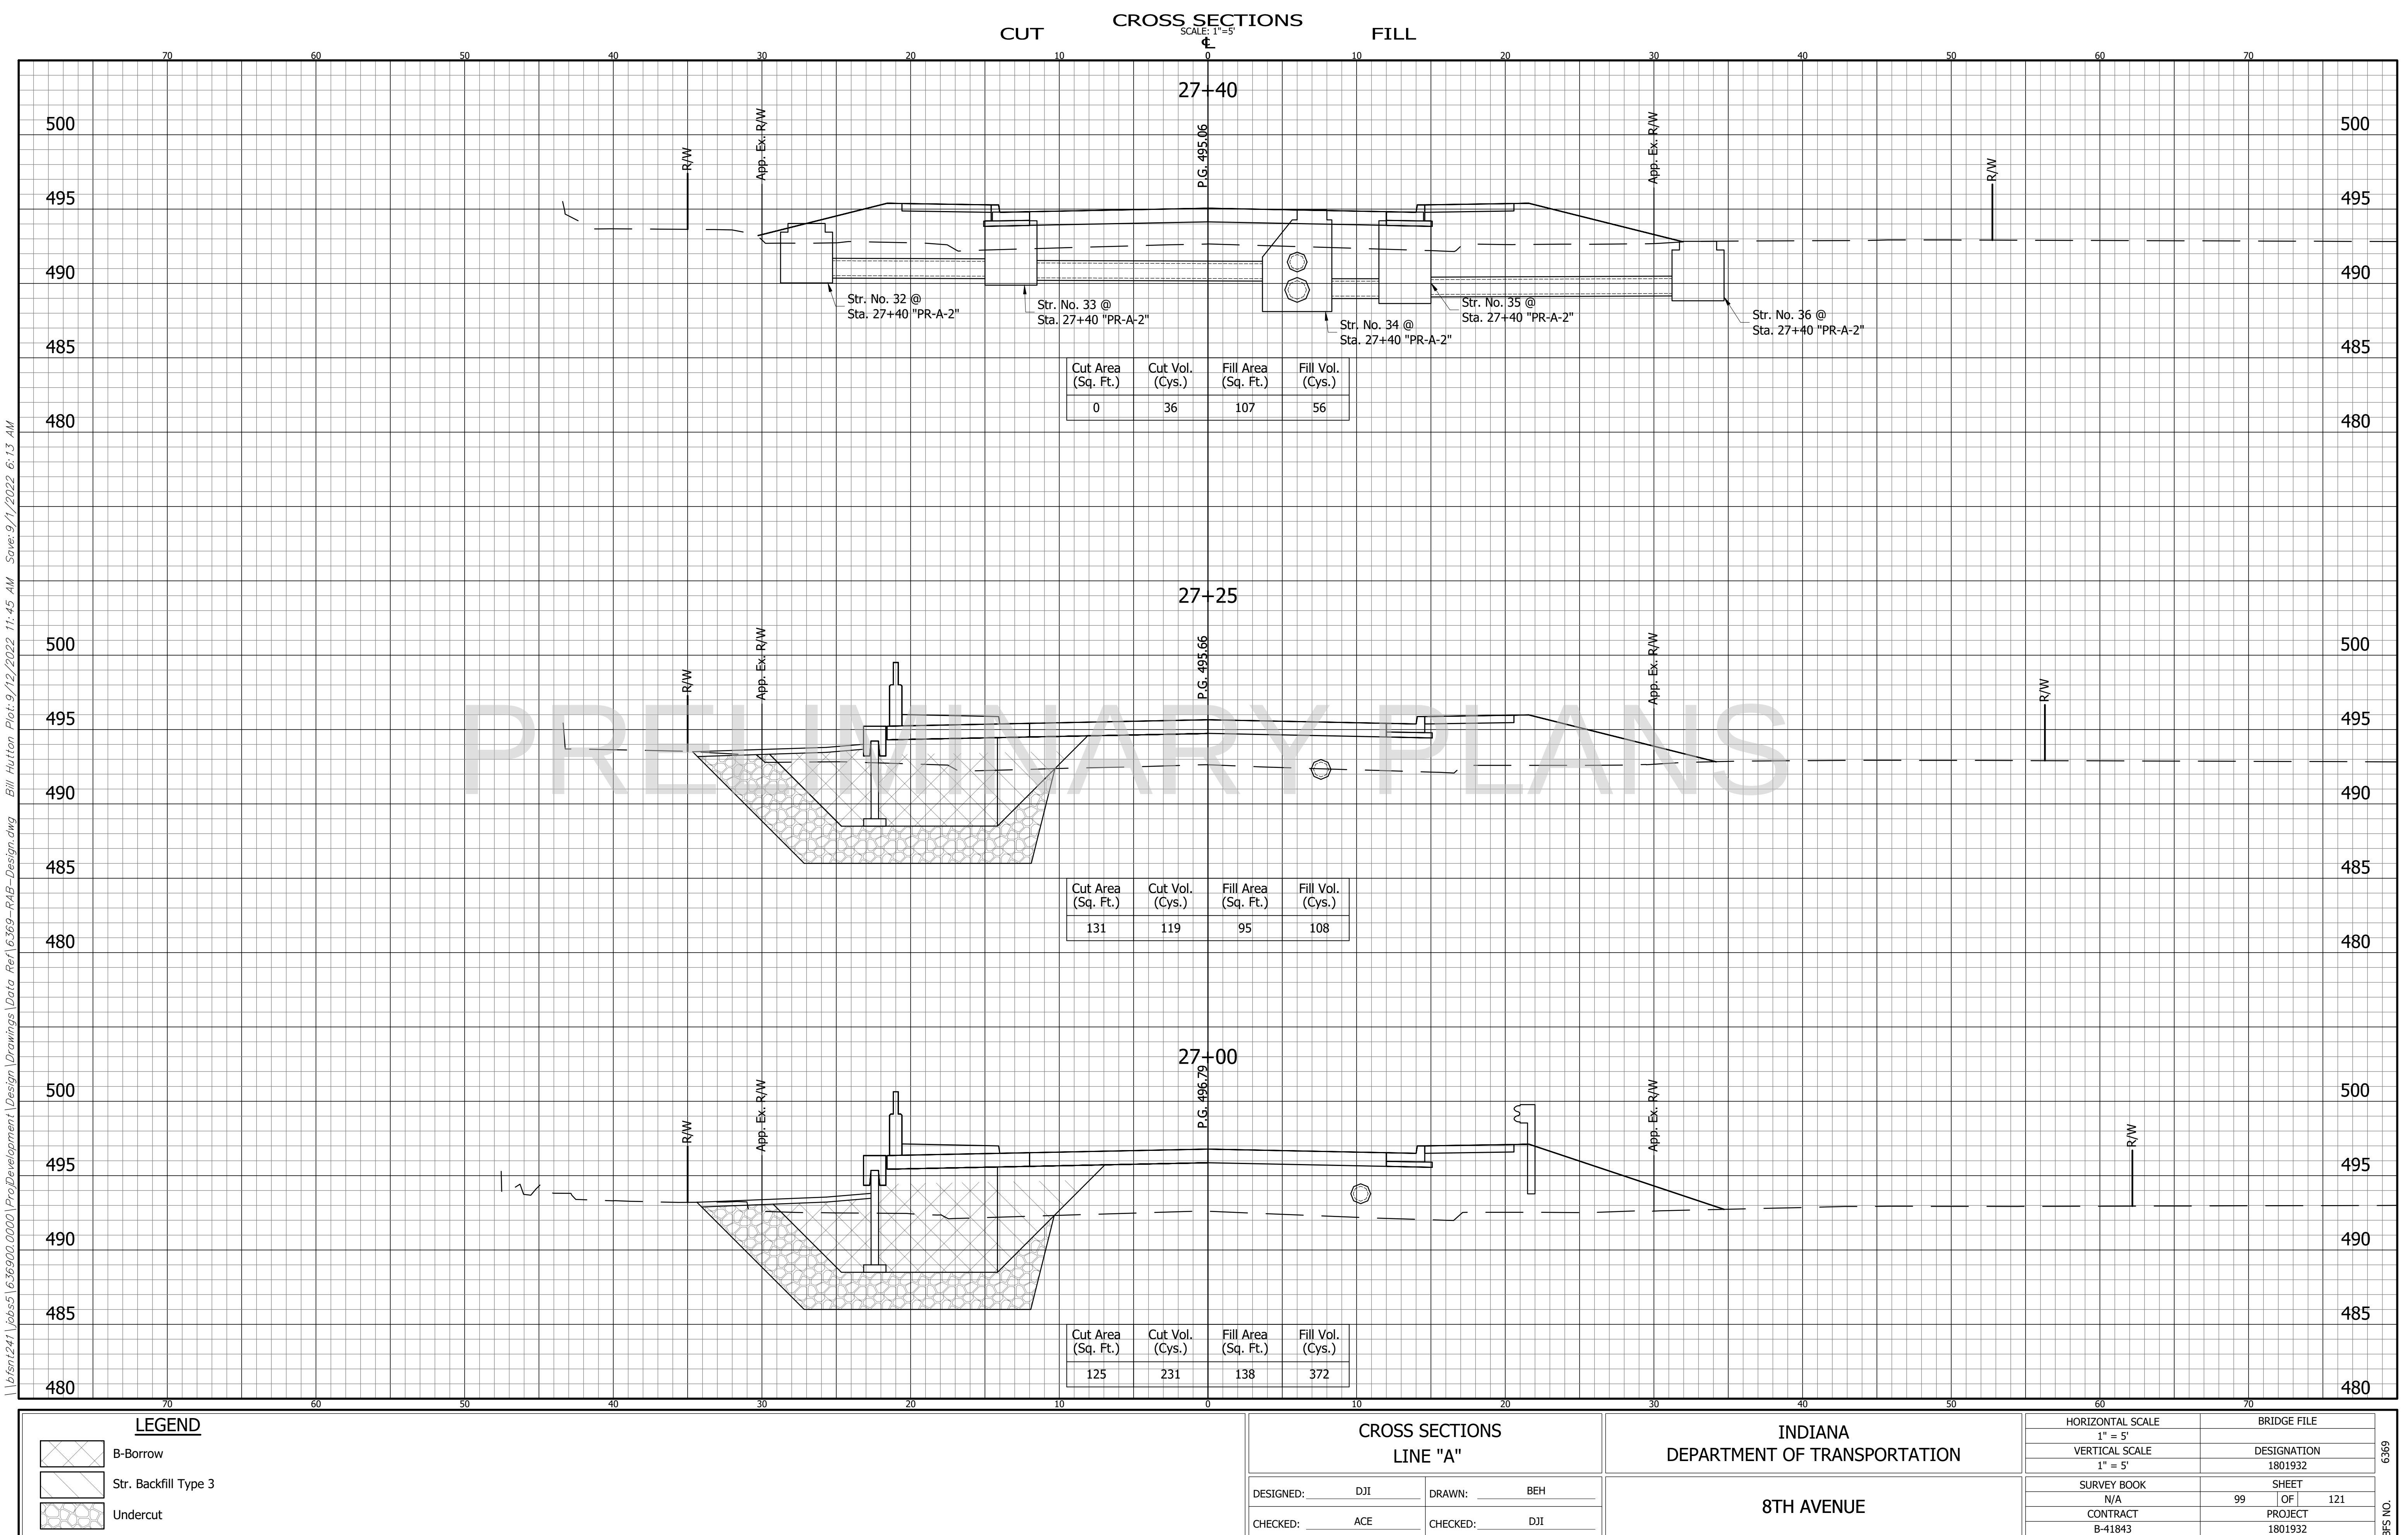


\\bfsmt241\jobs\1636900\0000\ProjDevelopment\Design\Drawings\Data Ref\6369-R4B-Design.dwg Bill Hutton Plot:9/1/2022 11:45 AM Save:9/1/2022 6:13 AM

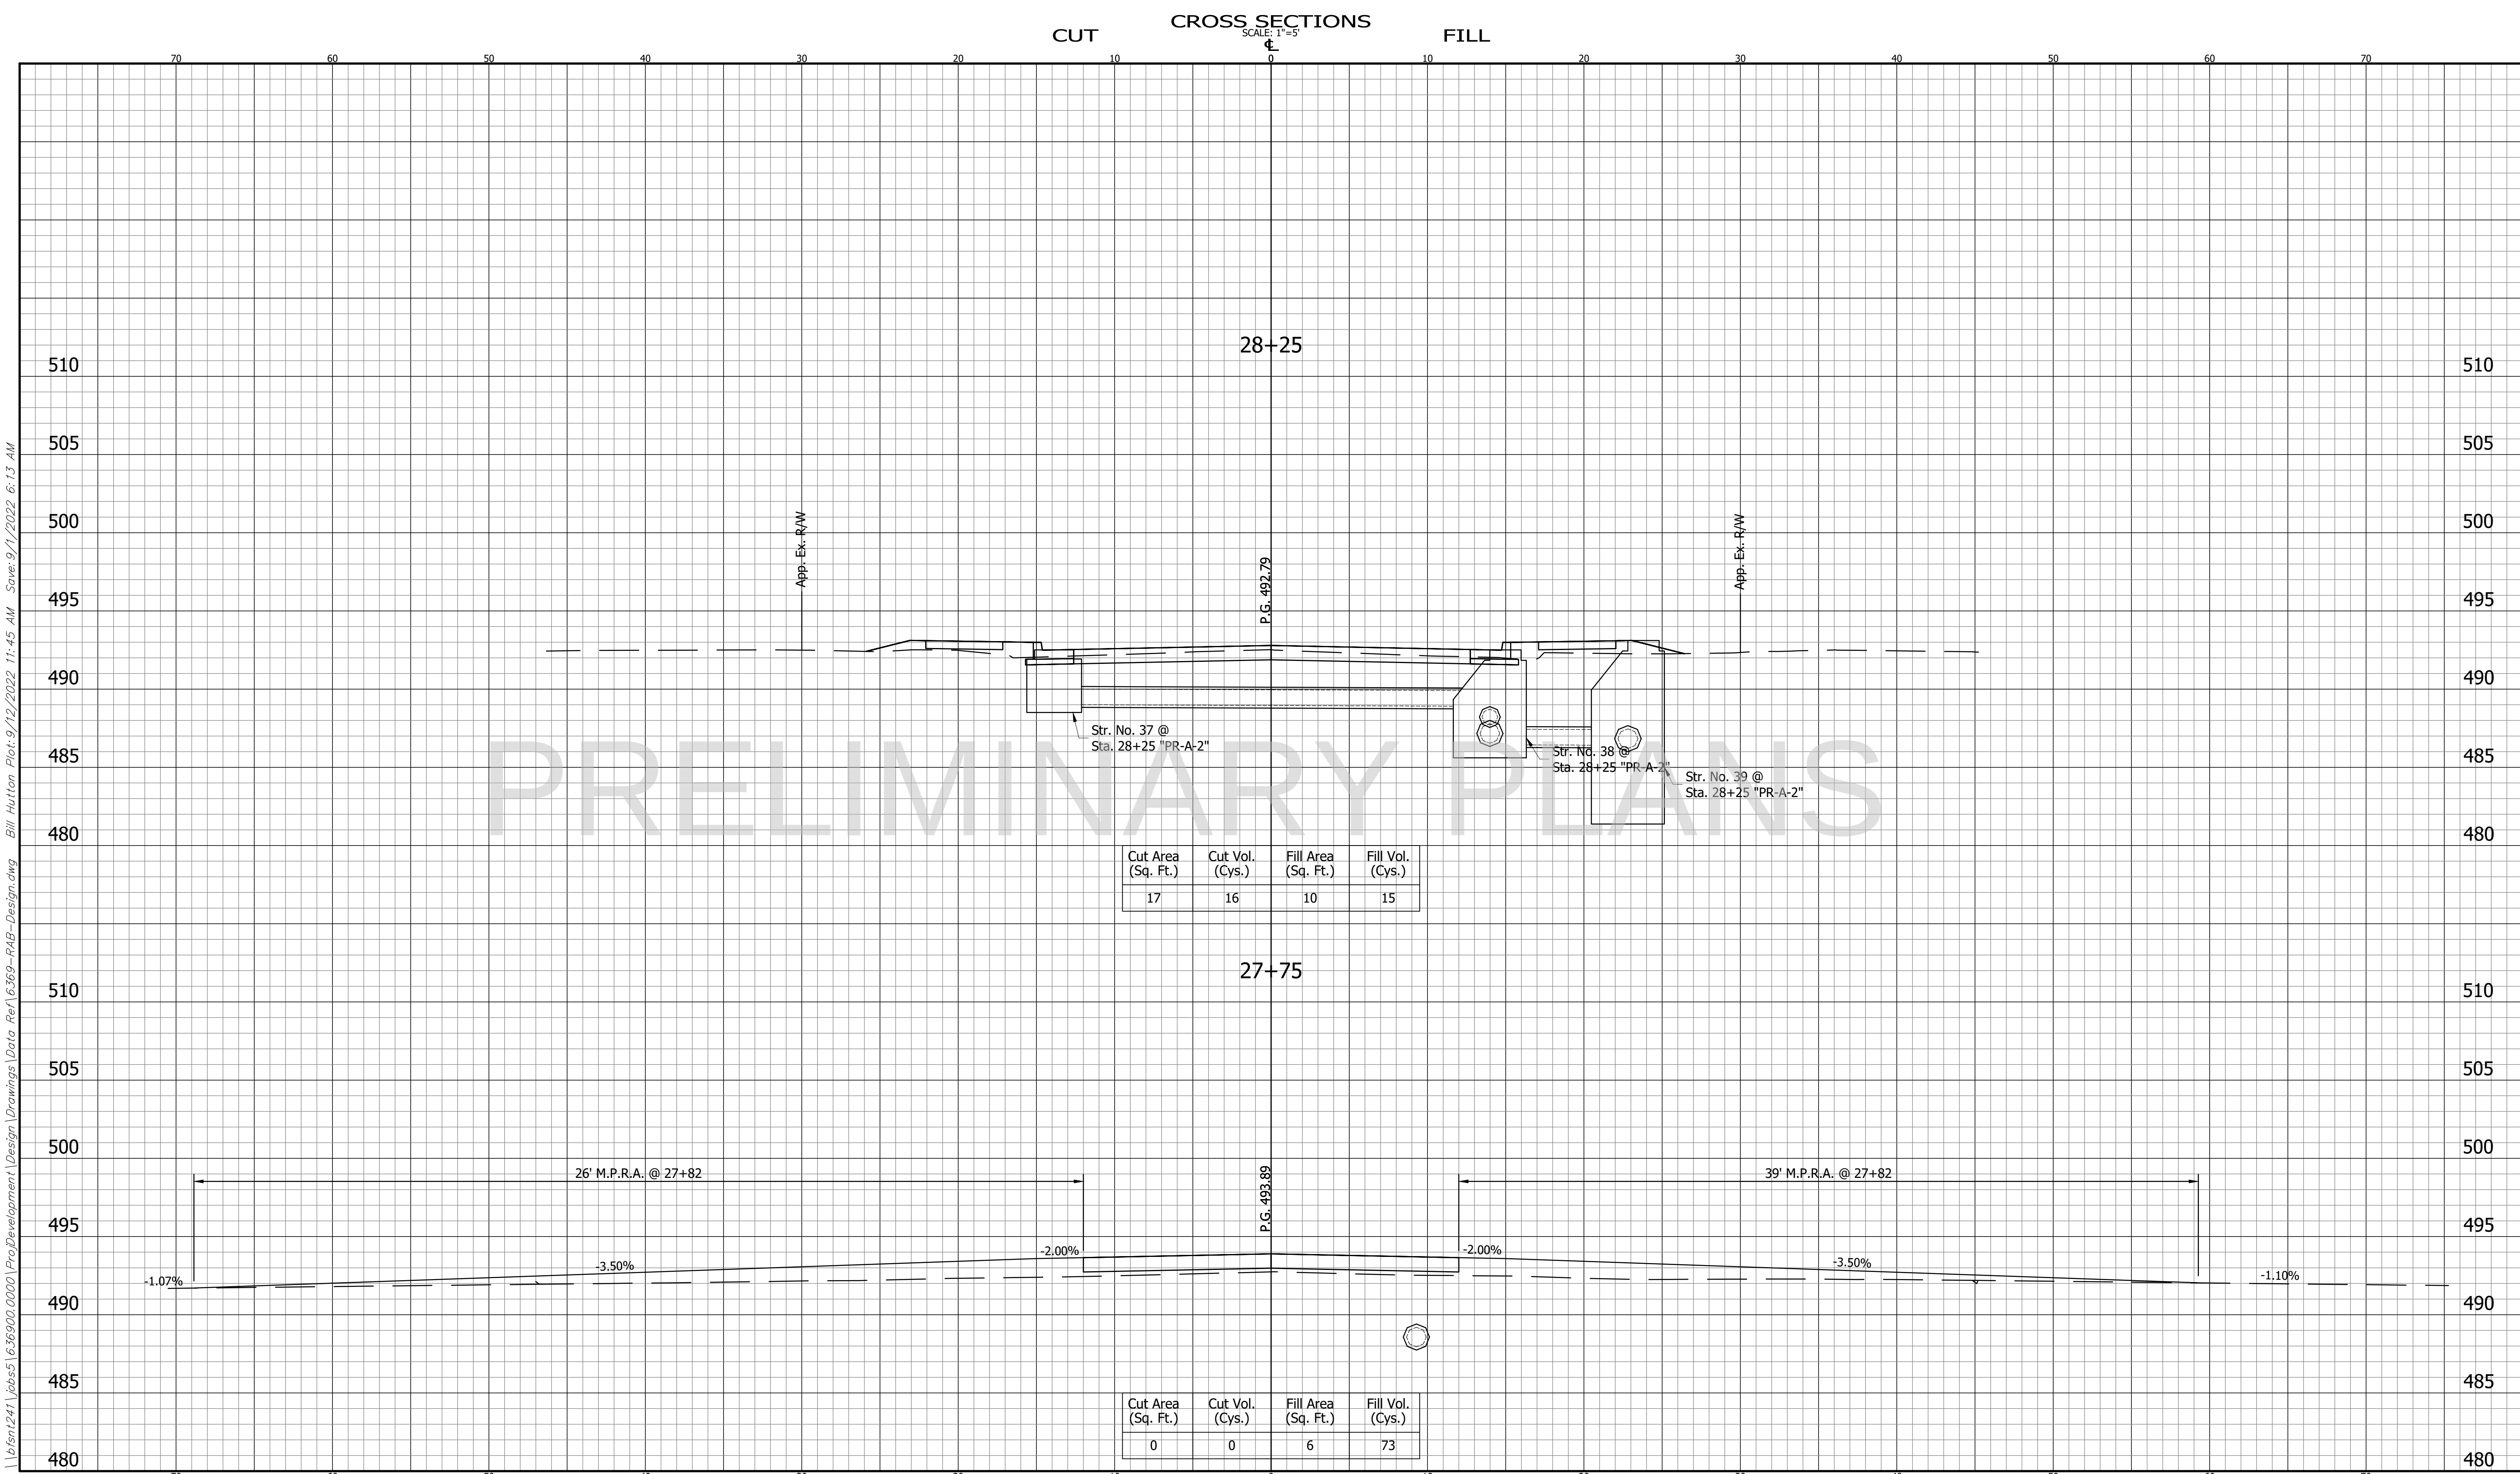

DESIGNED: DJI CHECKED: ACE	DRAWN: BEH CHECKED: DJI	INDIANA DEPARTMENT OF TRANSPORTATION 8TH AVENUE	HORIZONTAL SCALE 1" = 5'	BRIDGE FILE
			VERTICAL SCALE 1" = 5'	DESIGNATION 1801932
			SURVEY BOOK N/A	SHEET 100 OF 121
			CONTRACT B-41843	PROJECT 1801932


\\fs01241\jobs\1636900\0000\ProjDevelopment\Design\Drawings\Data Ref\6369-PAB-Design.dwg Bill Hutton Plot:9/12/2022 11:45 AM Save:9/1/2022 6:13 AM

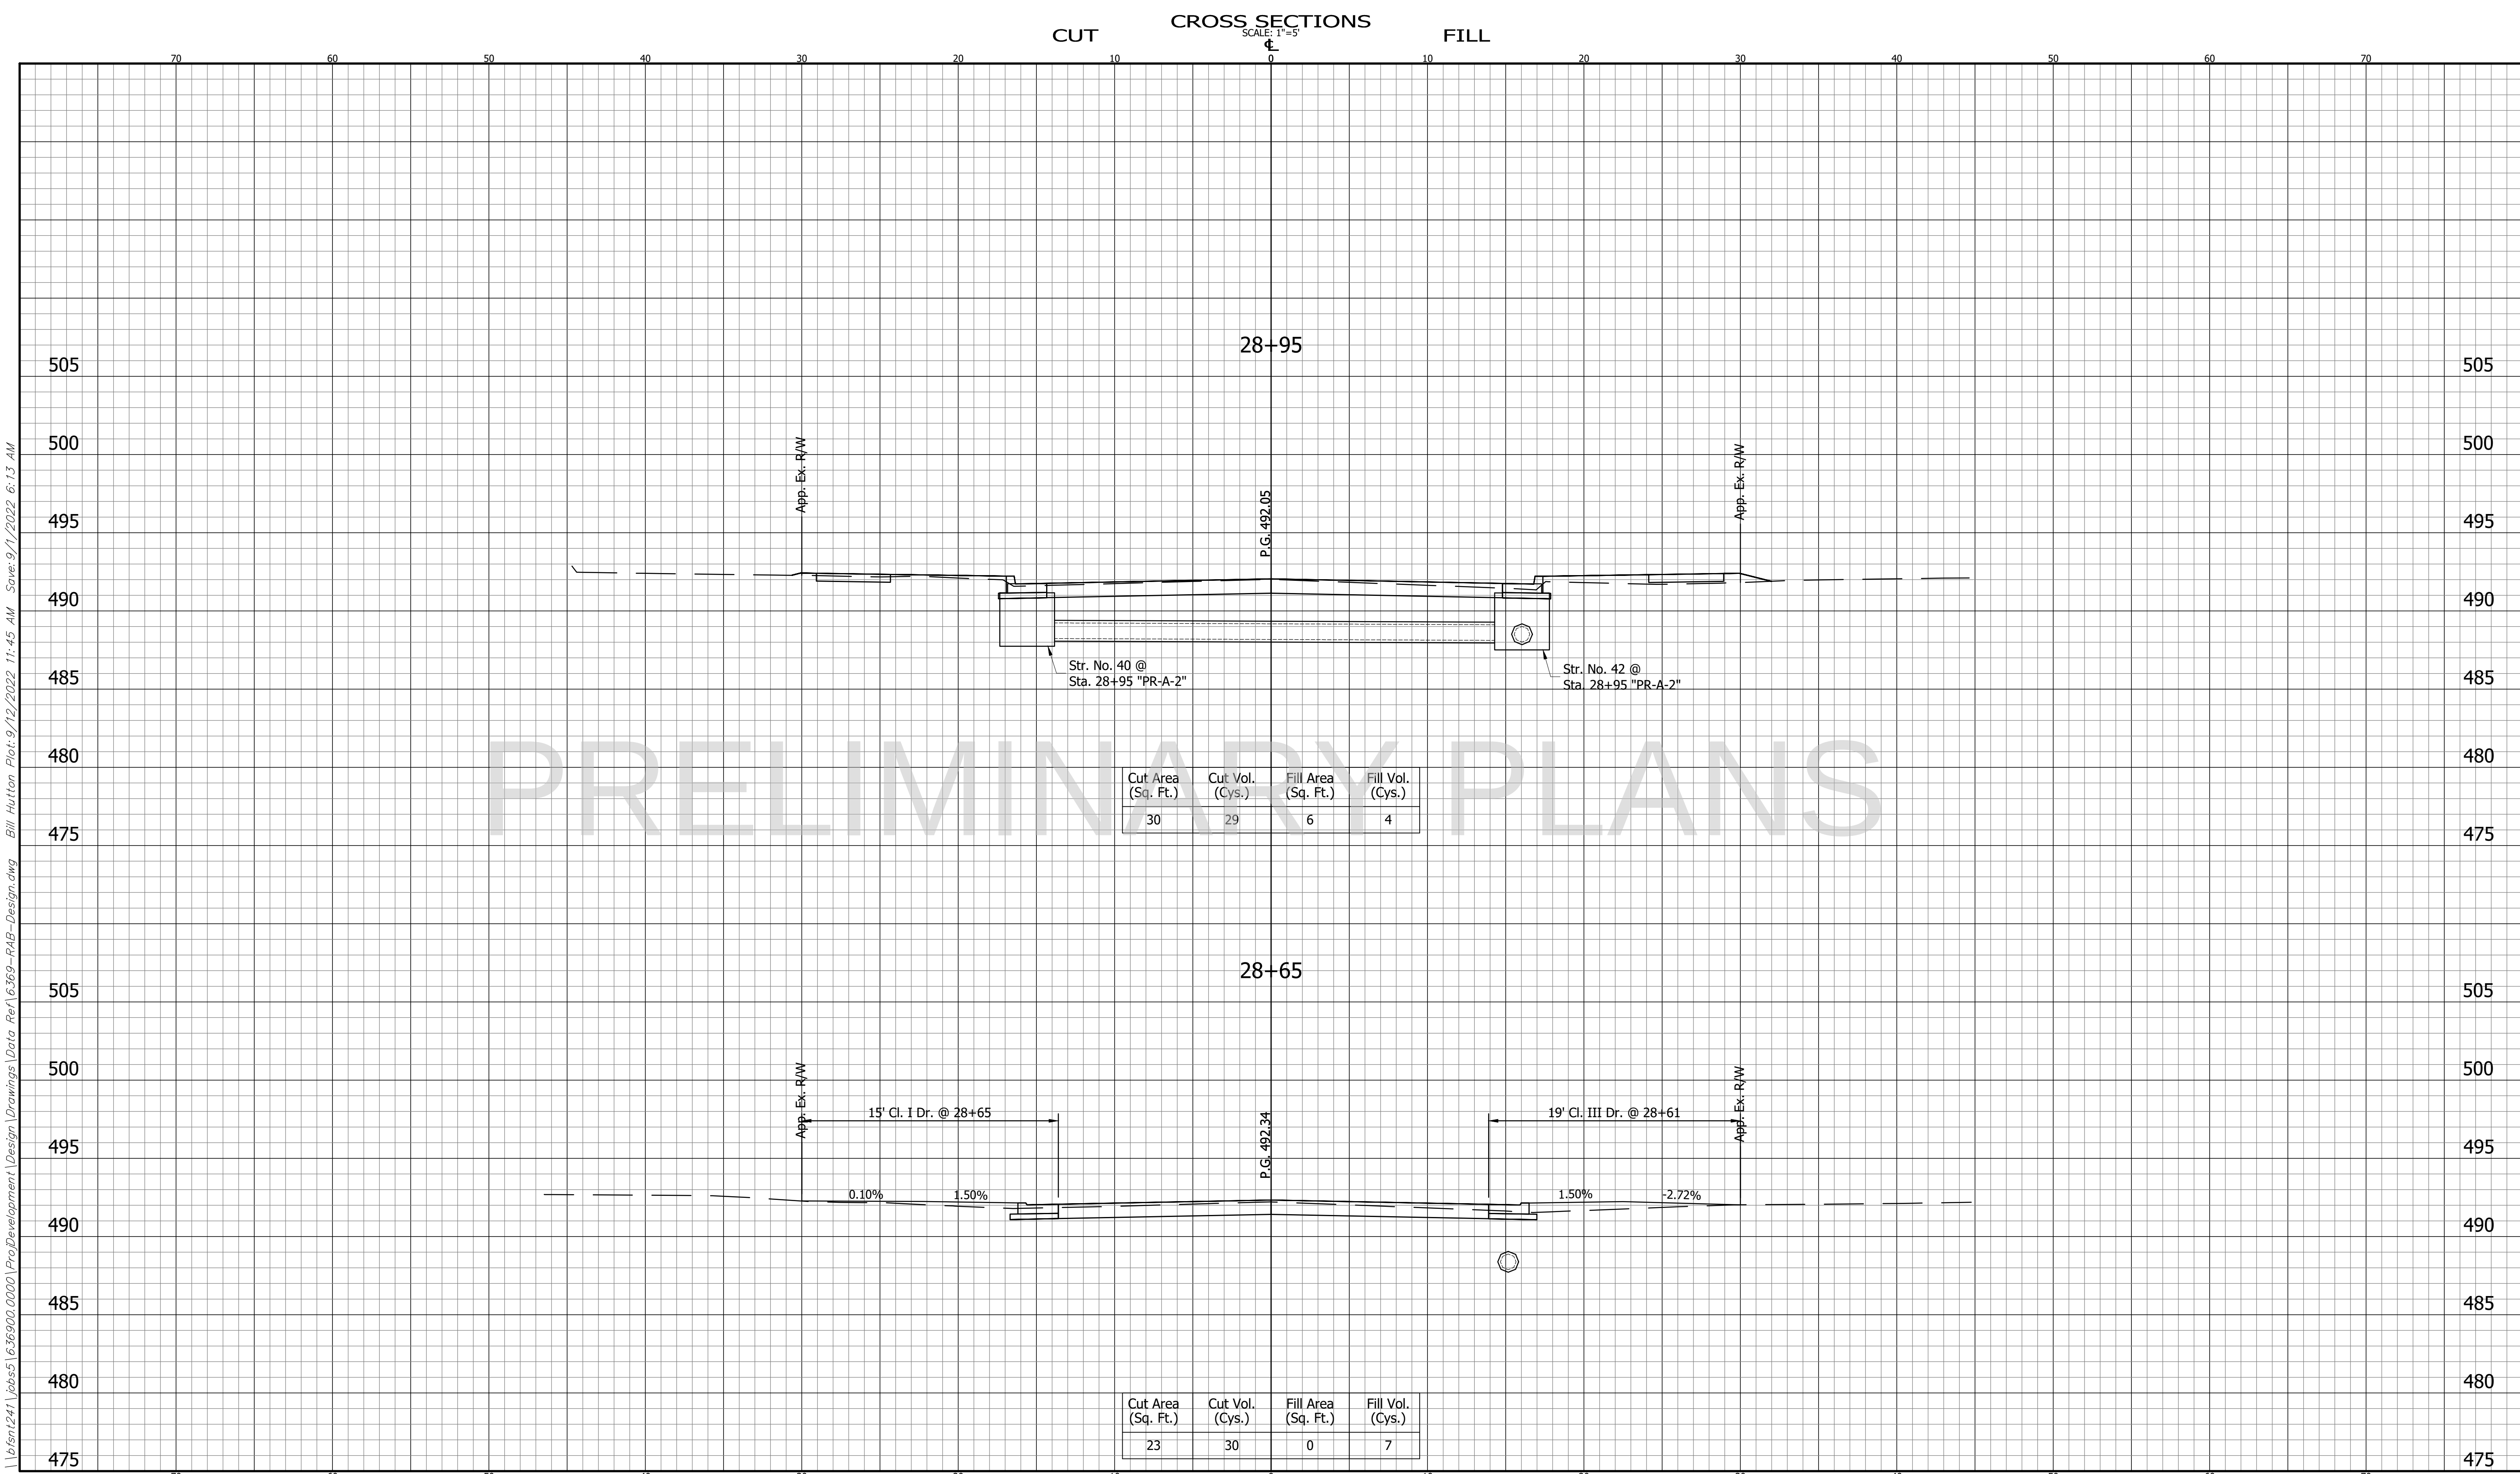


CROSS SECTIONS LINE "A"	DESIGNED: DJI	DRAWN: BEH	INDIANA DEPARTMENT OF TRANSPORTATION	HORIZONTAL SCALE 1" = 5'	BRIDGE FILE
	CHECKED: ACE	CHECKED: DJI		VERTICAL SCALE 1" = 5'	DESIGNATION 1801932
				SURVEY BOOK N/A	SHEET 101 OF 121
				CONTRACT B-41843	PROJECT 1801932
			8TH AVENUE		

6369

BFS NO.

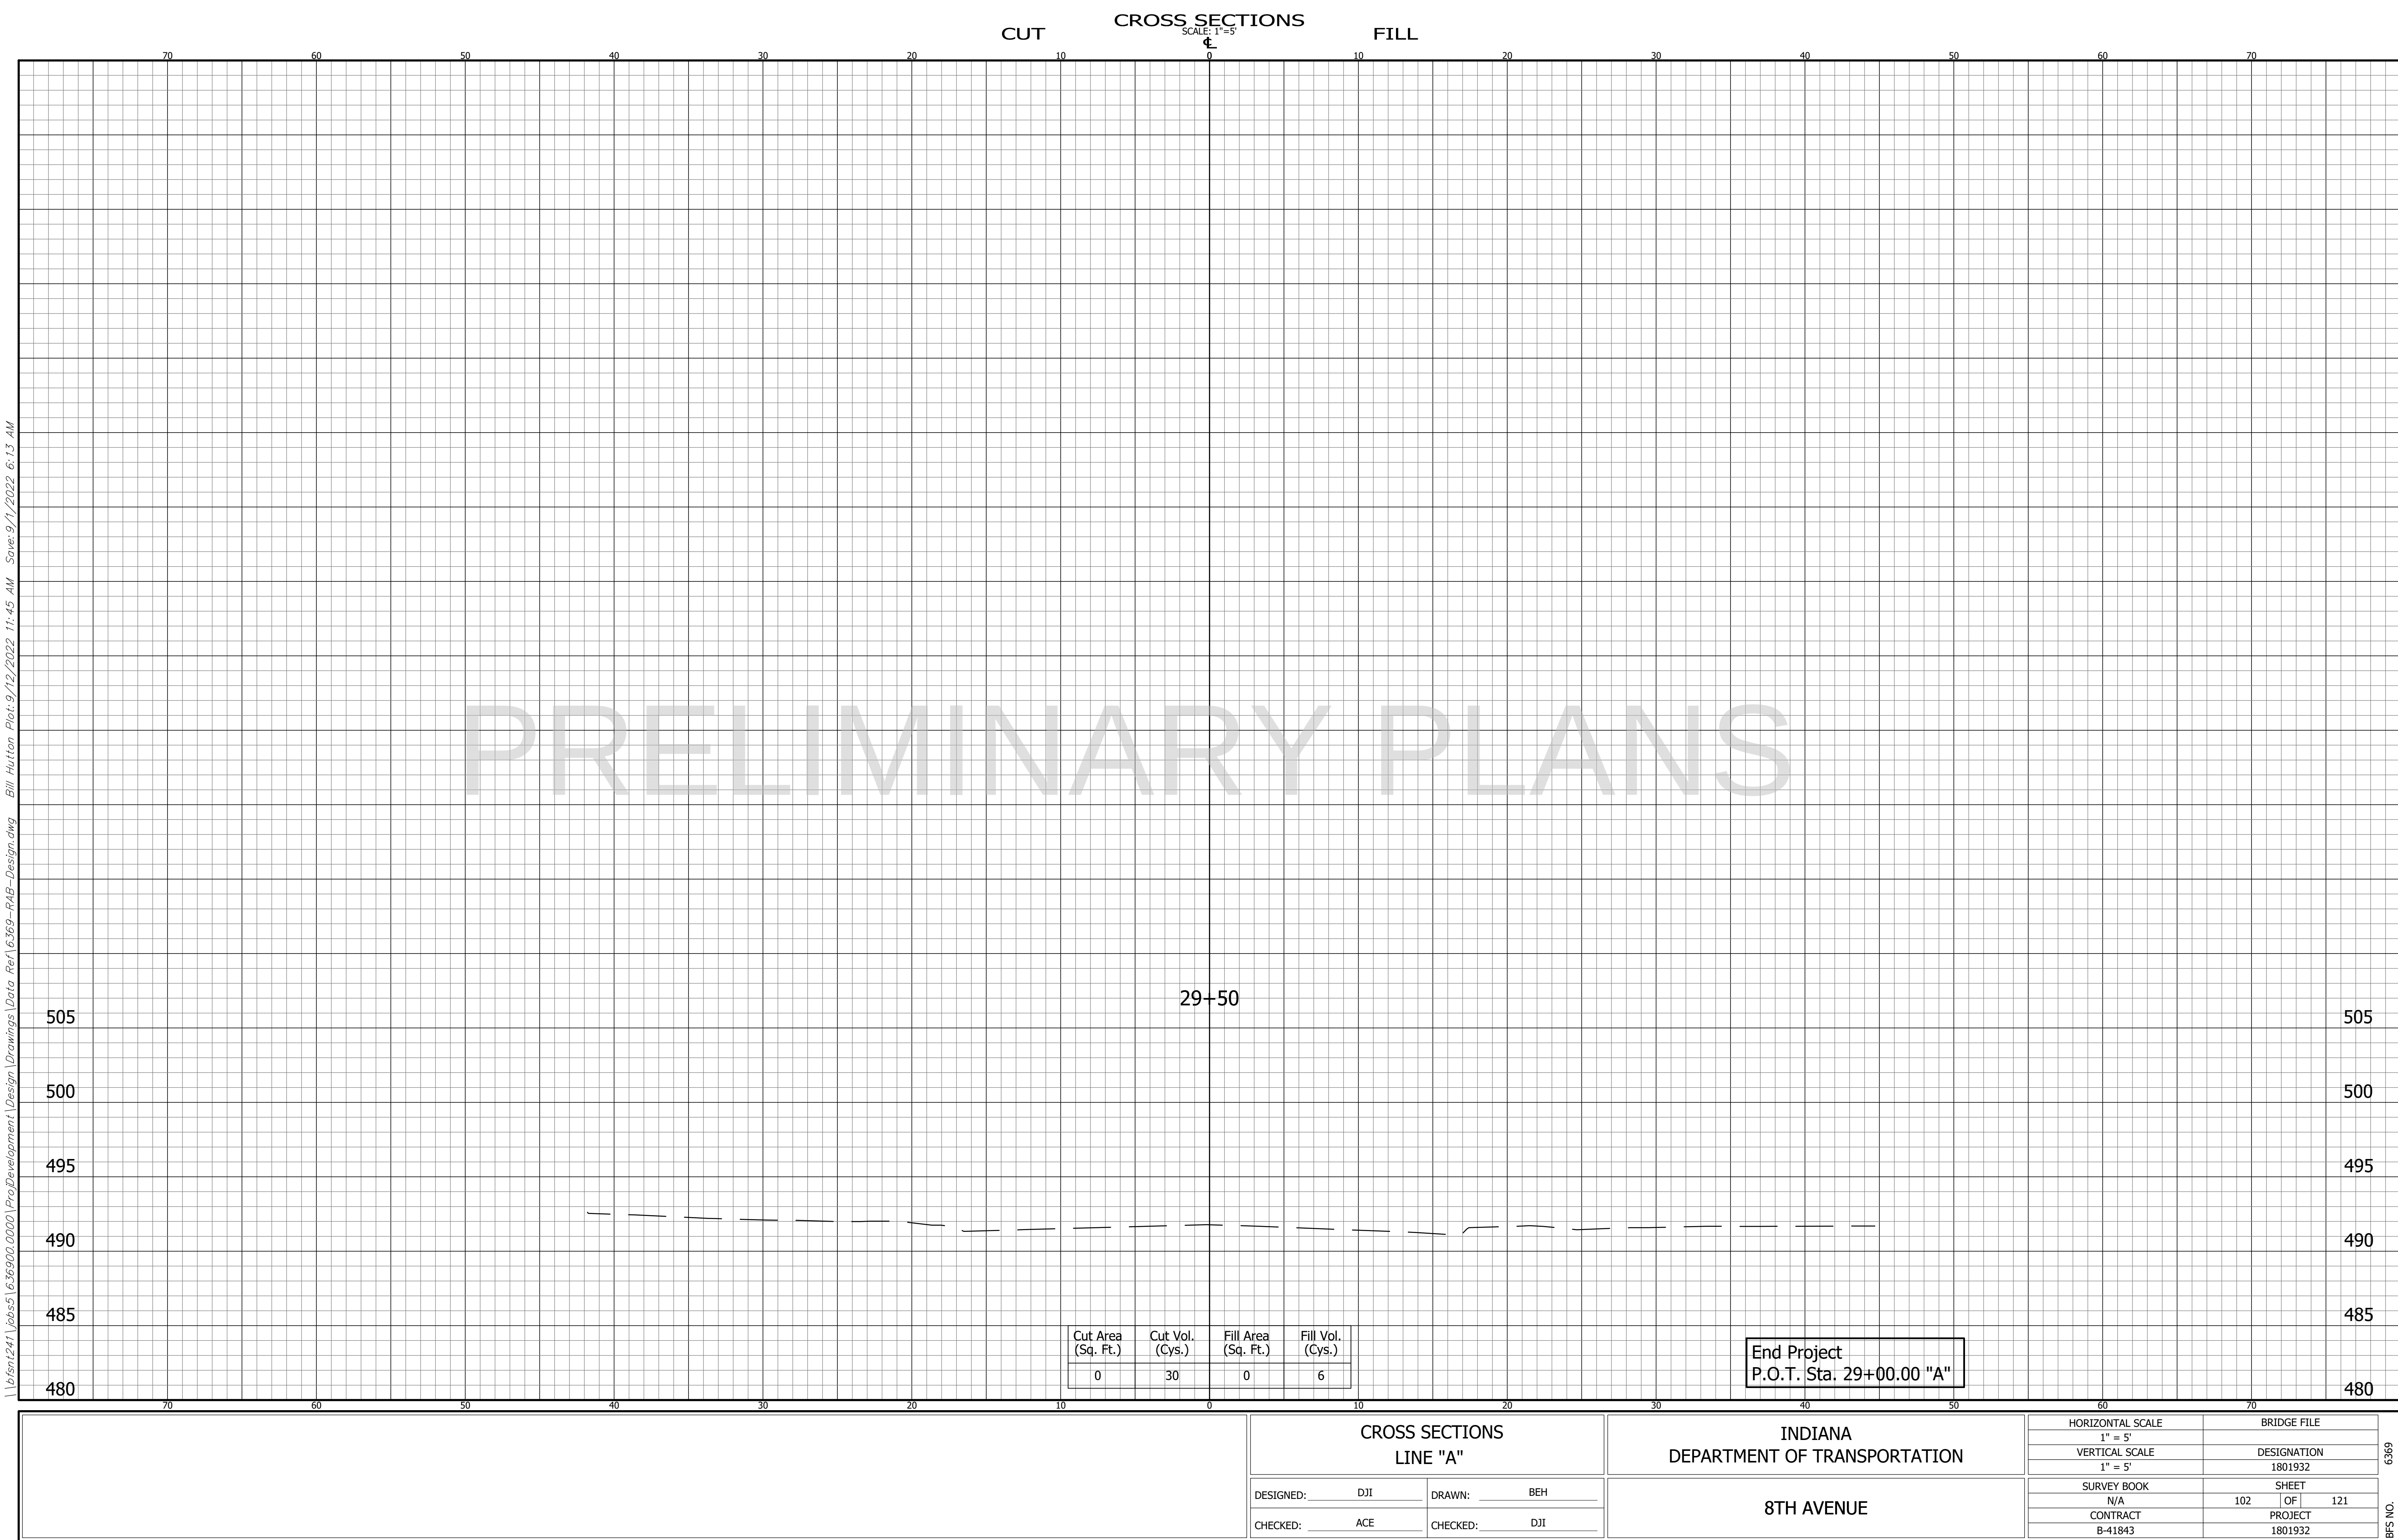


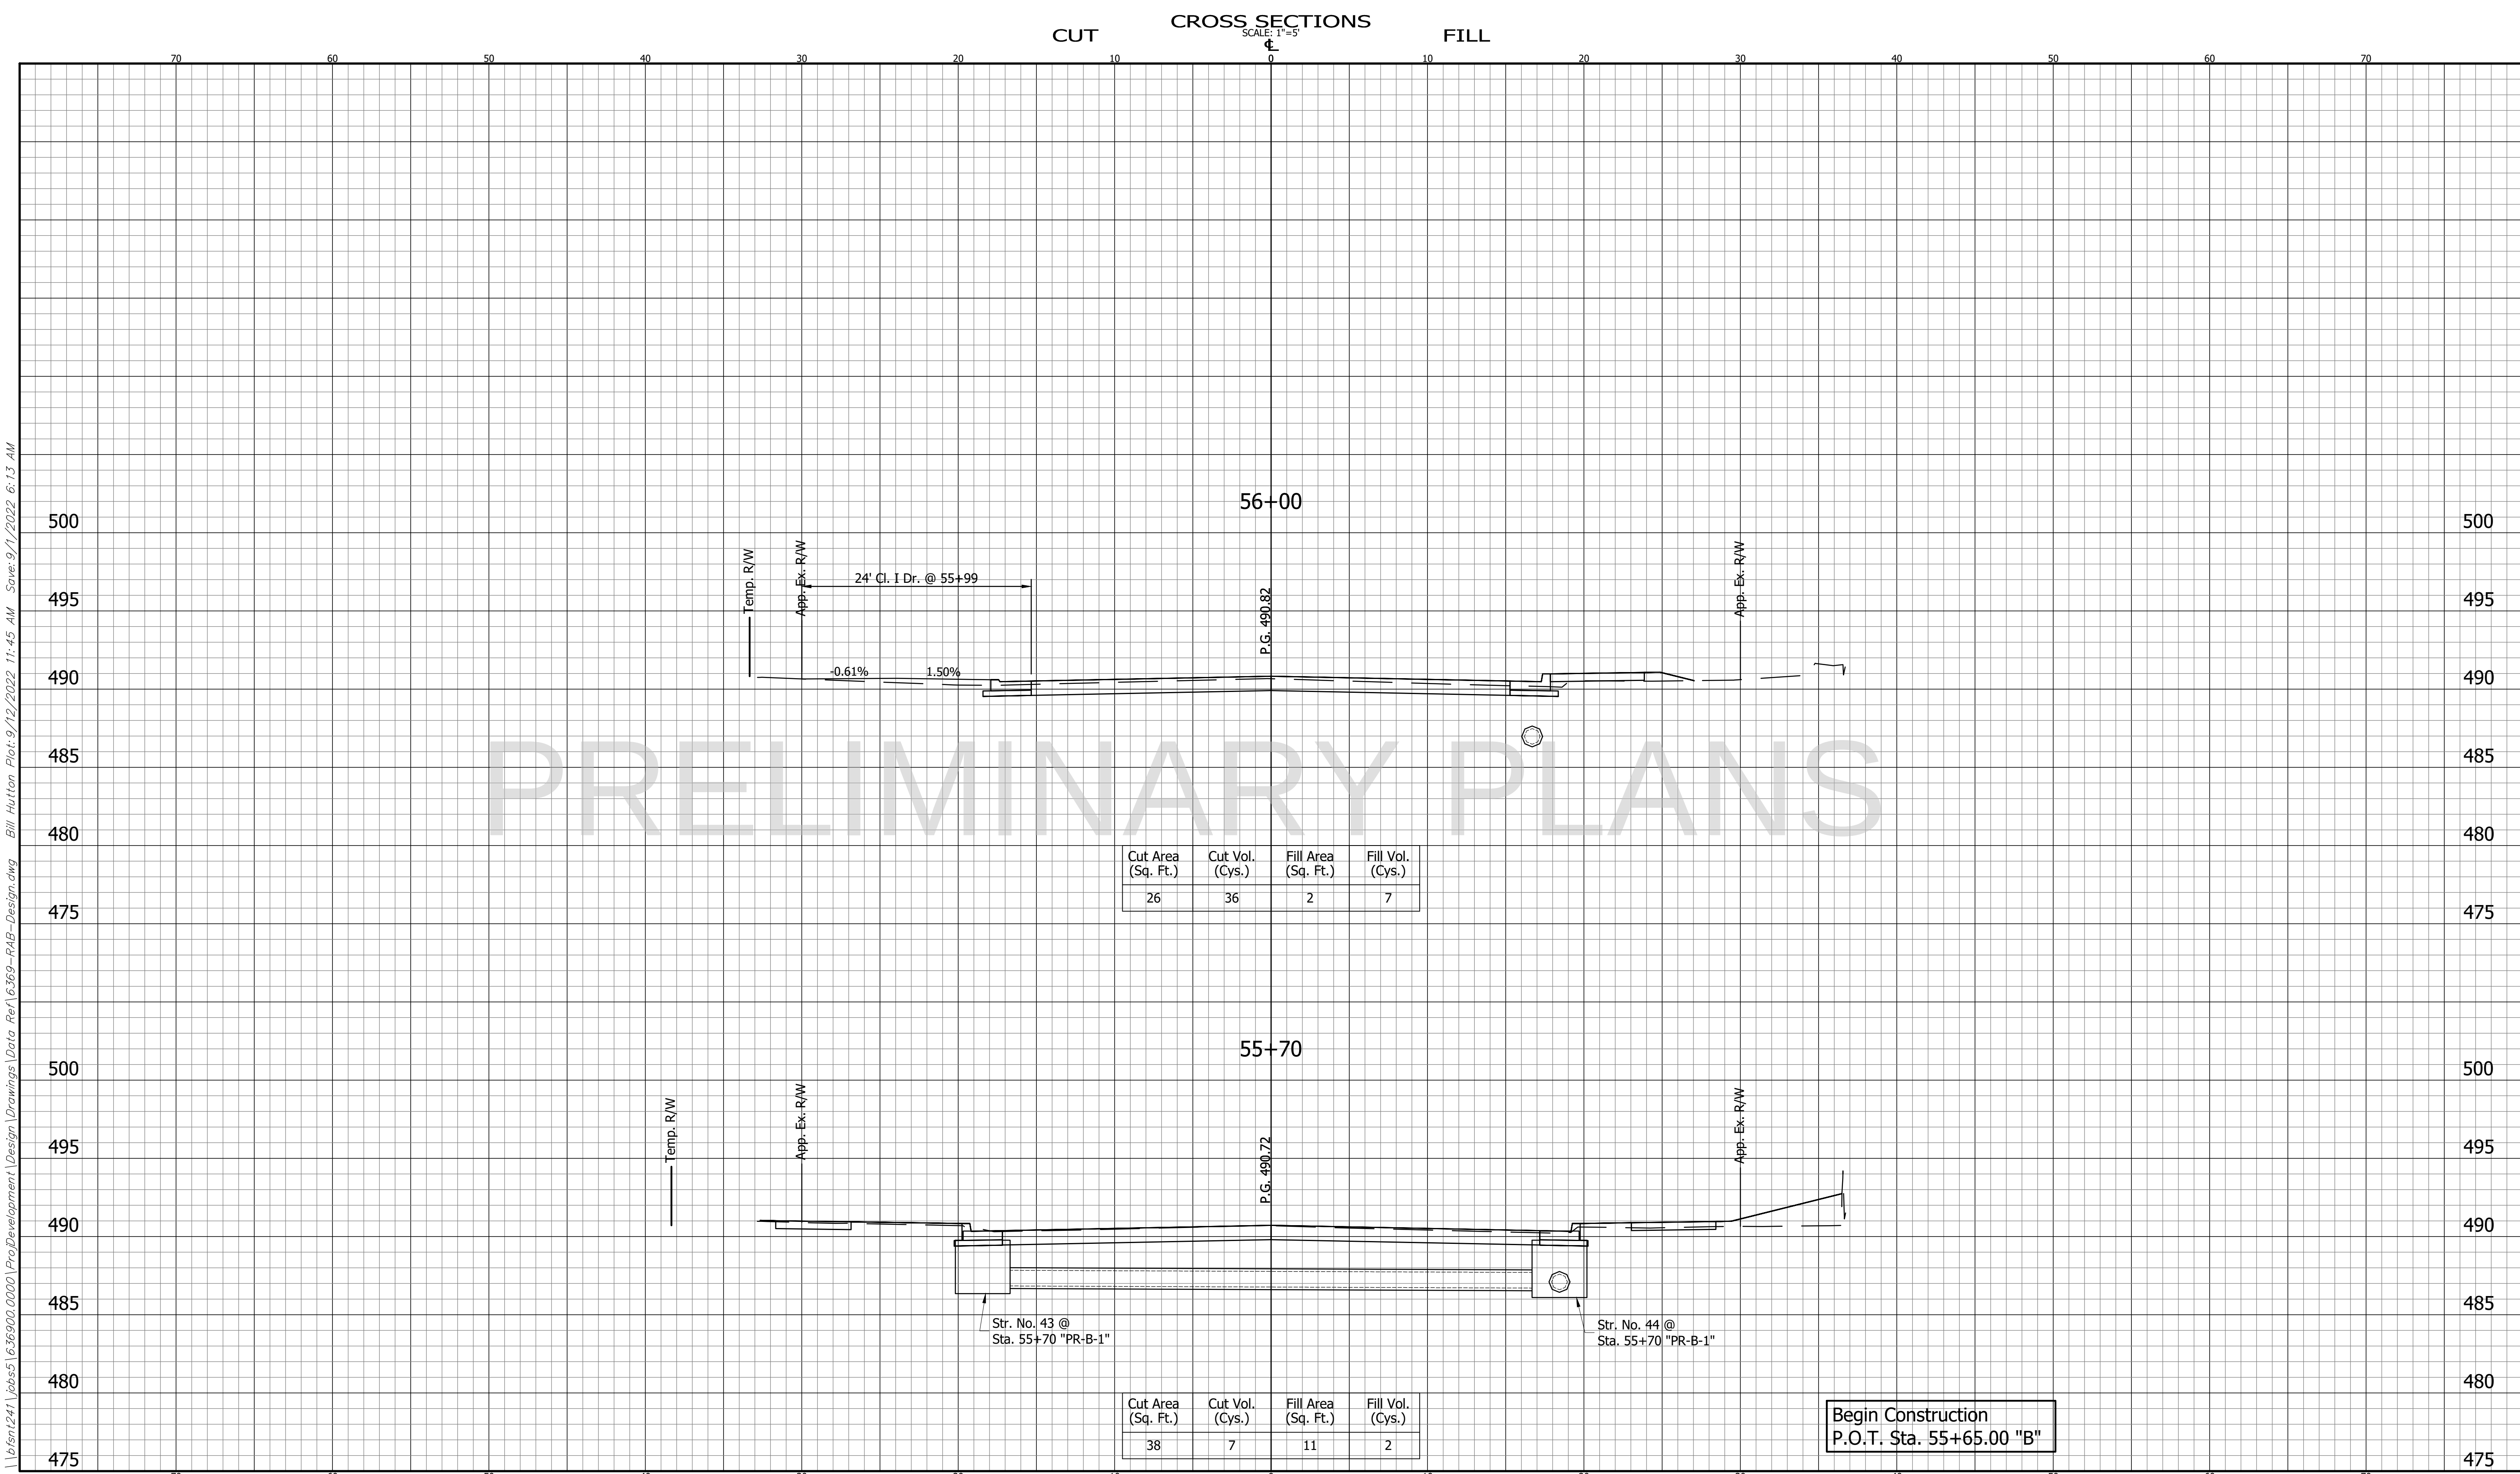

\\bfsmt241\jobs\1636900\0000\ProjDevelopment\Drawings\Data Ref\6369-PAB-Design.dwg Bill Hutton Plot:9/12/2022 11:45 AM Save:9/1/2022 6:13 AM

	CROSS SECTIONS LINE "B"		INDIANA DEPARTMENT OF TRANSPORTATION		HORIZONTAL SCALE 1" = 5'	BRIDGE FILE	
					VERTICAL SCALE 1" = 5'	DESIGNATION 1801932	
	DESIGNED: DJI	DRAWN: BEH	13TH STREET		SURVEY BOOK N/A	SHEET 103 OF 121	
	CHECKED: ACE	CHECKED: DJI			CONTRACT B-41843	PROJECT 1801932	


6369
BFS NO.

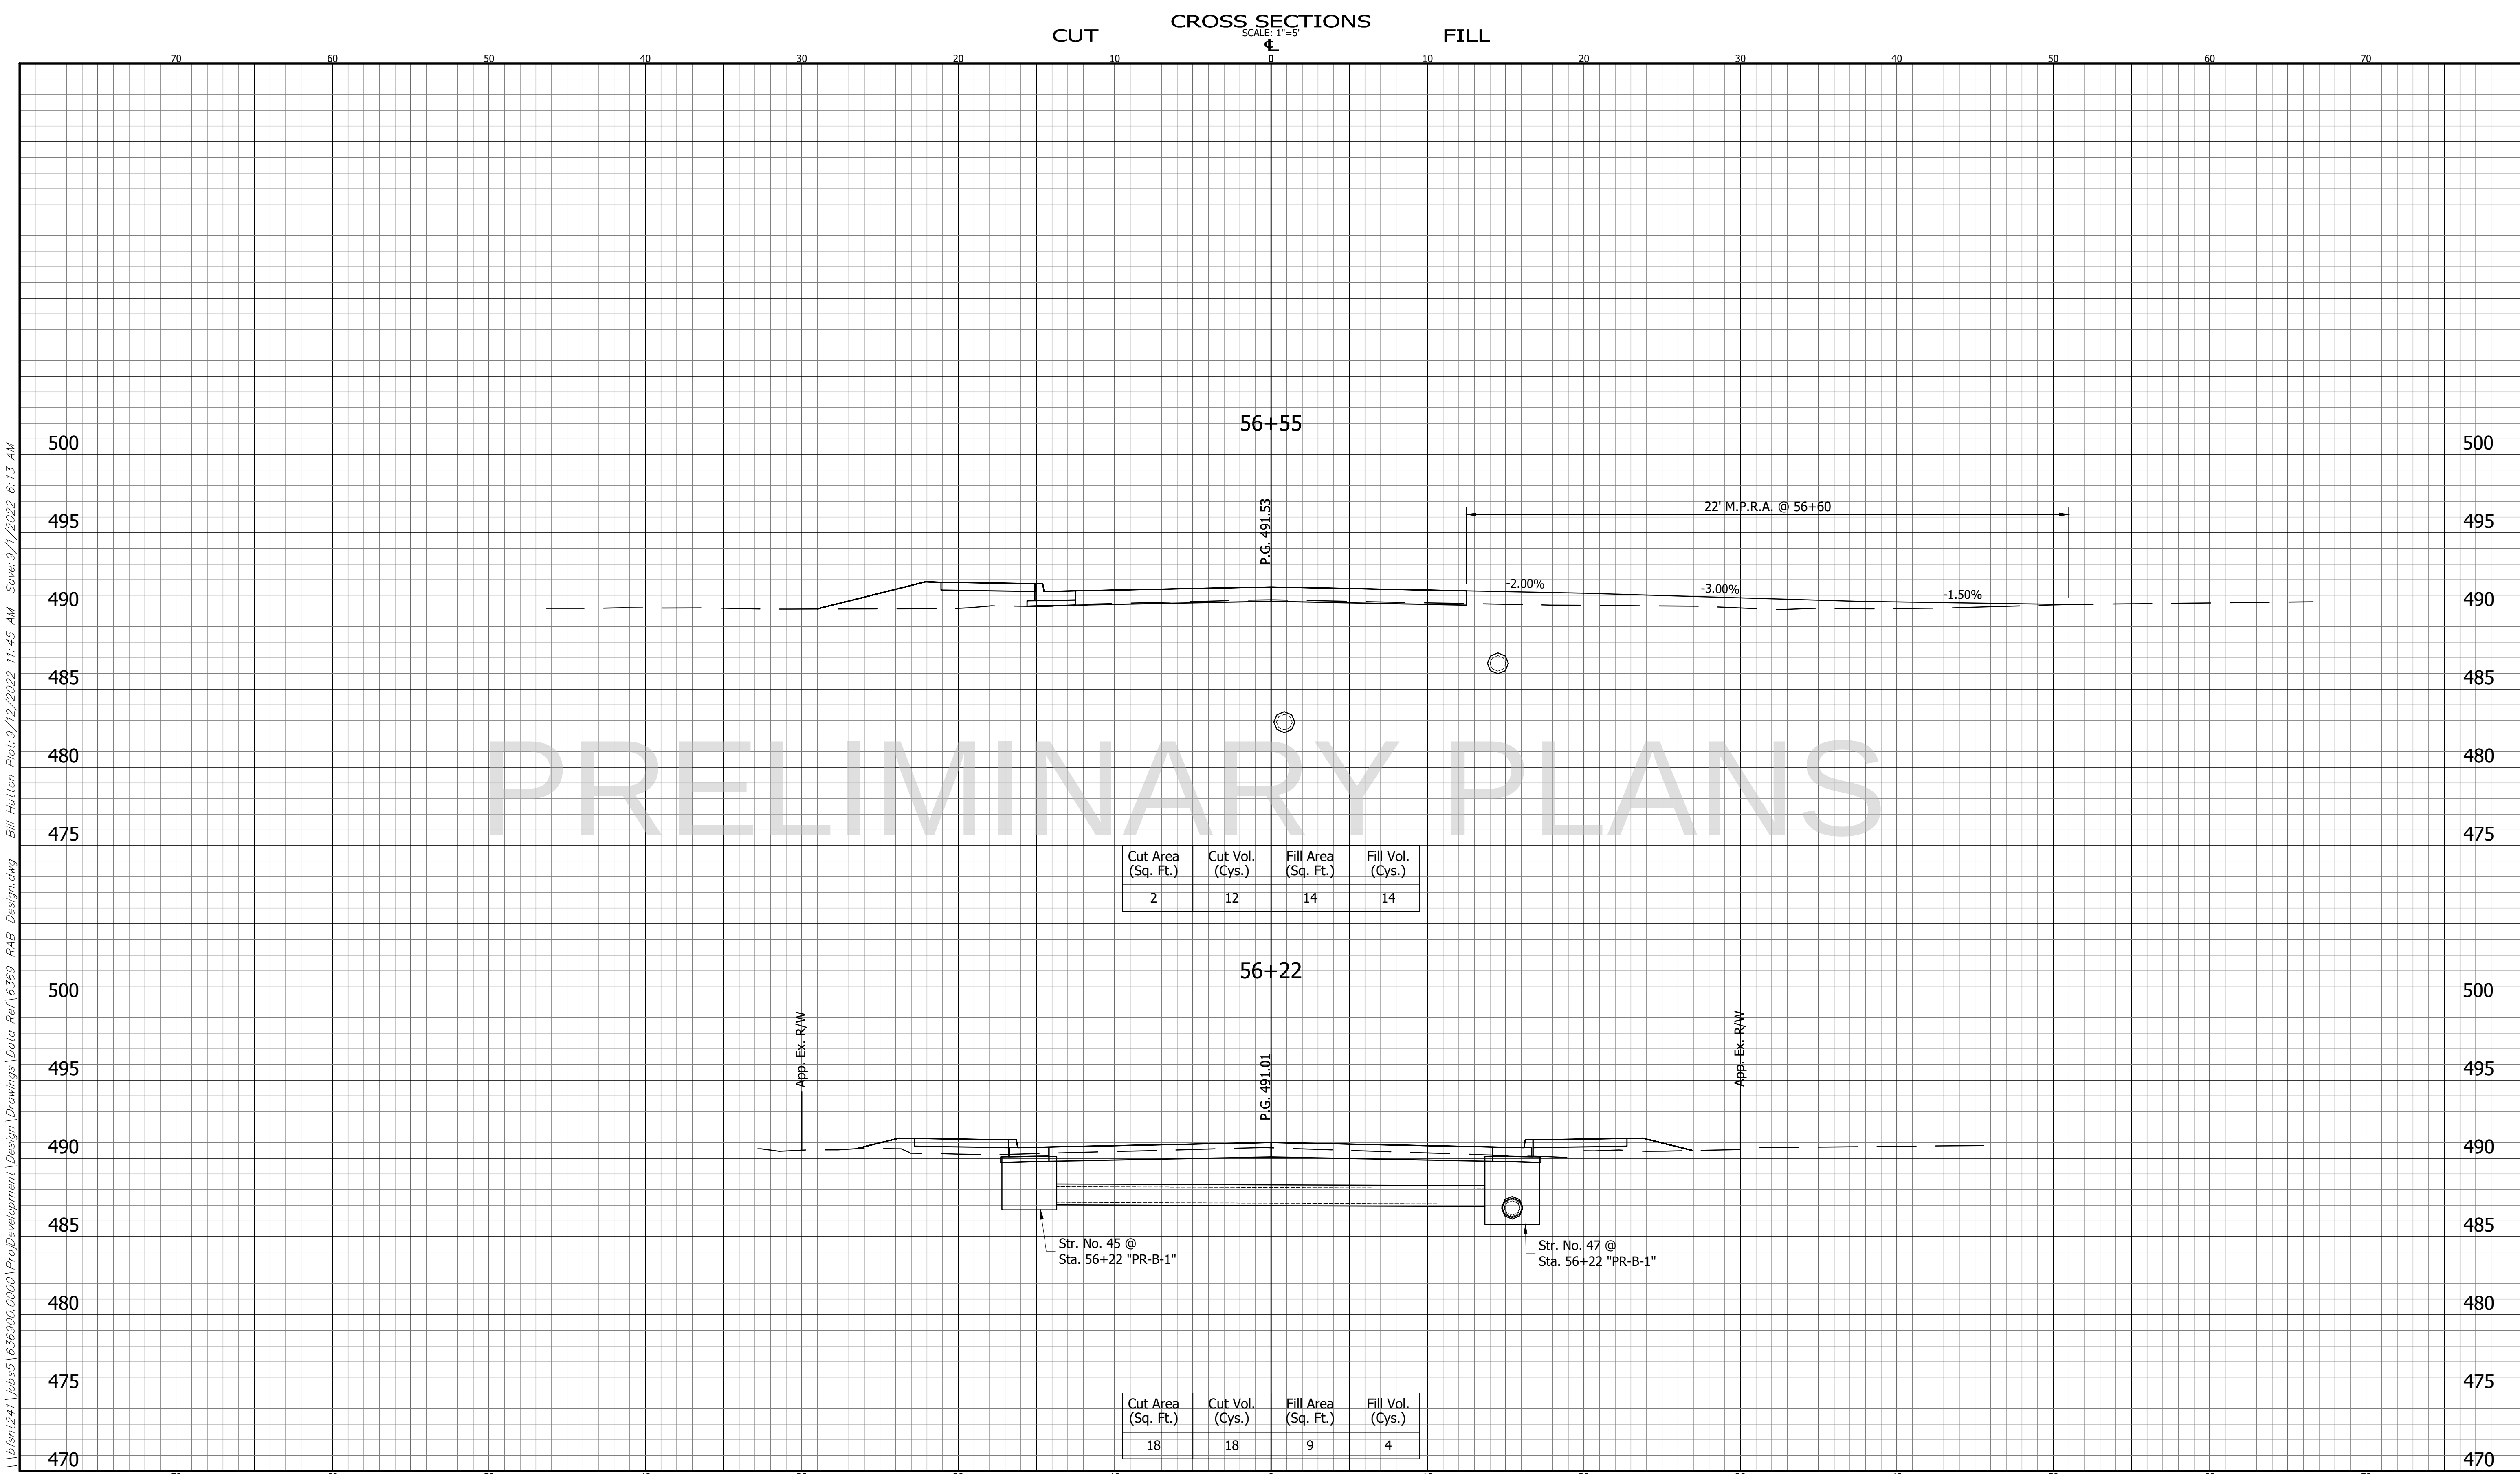

	CROSS SECTIONS LINE "B"		INDIANA DEPARTMENT OF TRANSPORTATION		HORIZONTAL SCALE 1" = 5'	BRIDGE FILE	
					VERTICAL SCALE 1" = 5'	DESIGNATION 1801932	
	DESIGNED: DJI		DRAWN: BEH		SURVEY BOOK N/A	SHEET 104 OF 121	
	CHECKED: ACE		CHECKED: DJI		CONTRACT B-41843	PROJECT 1801932	

13TH STREET

BFS NO. 6369

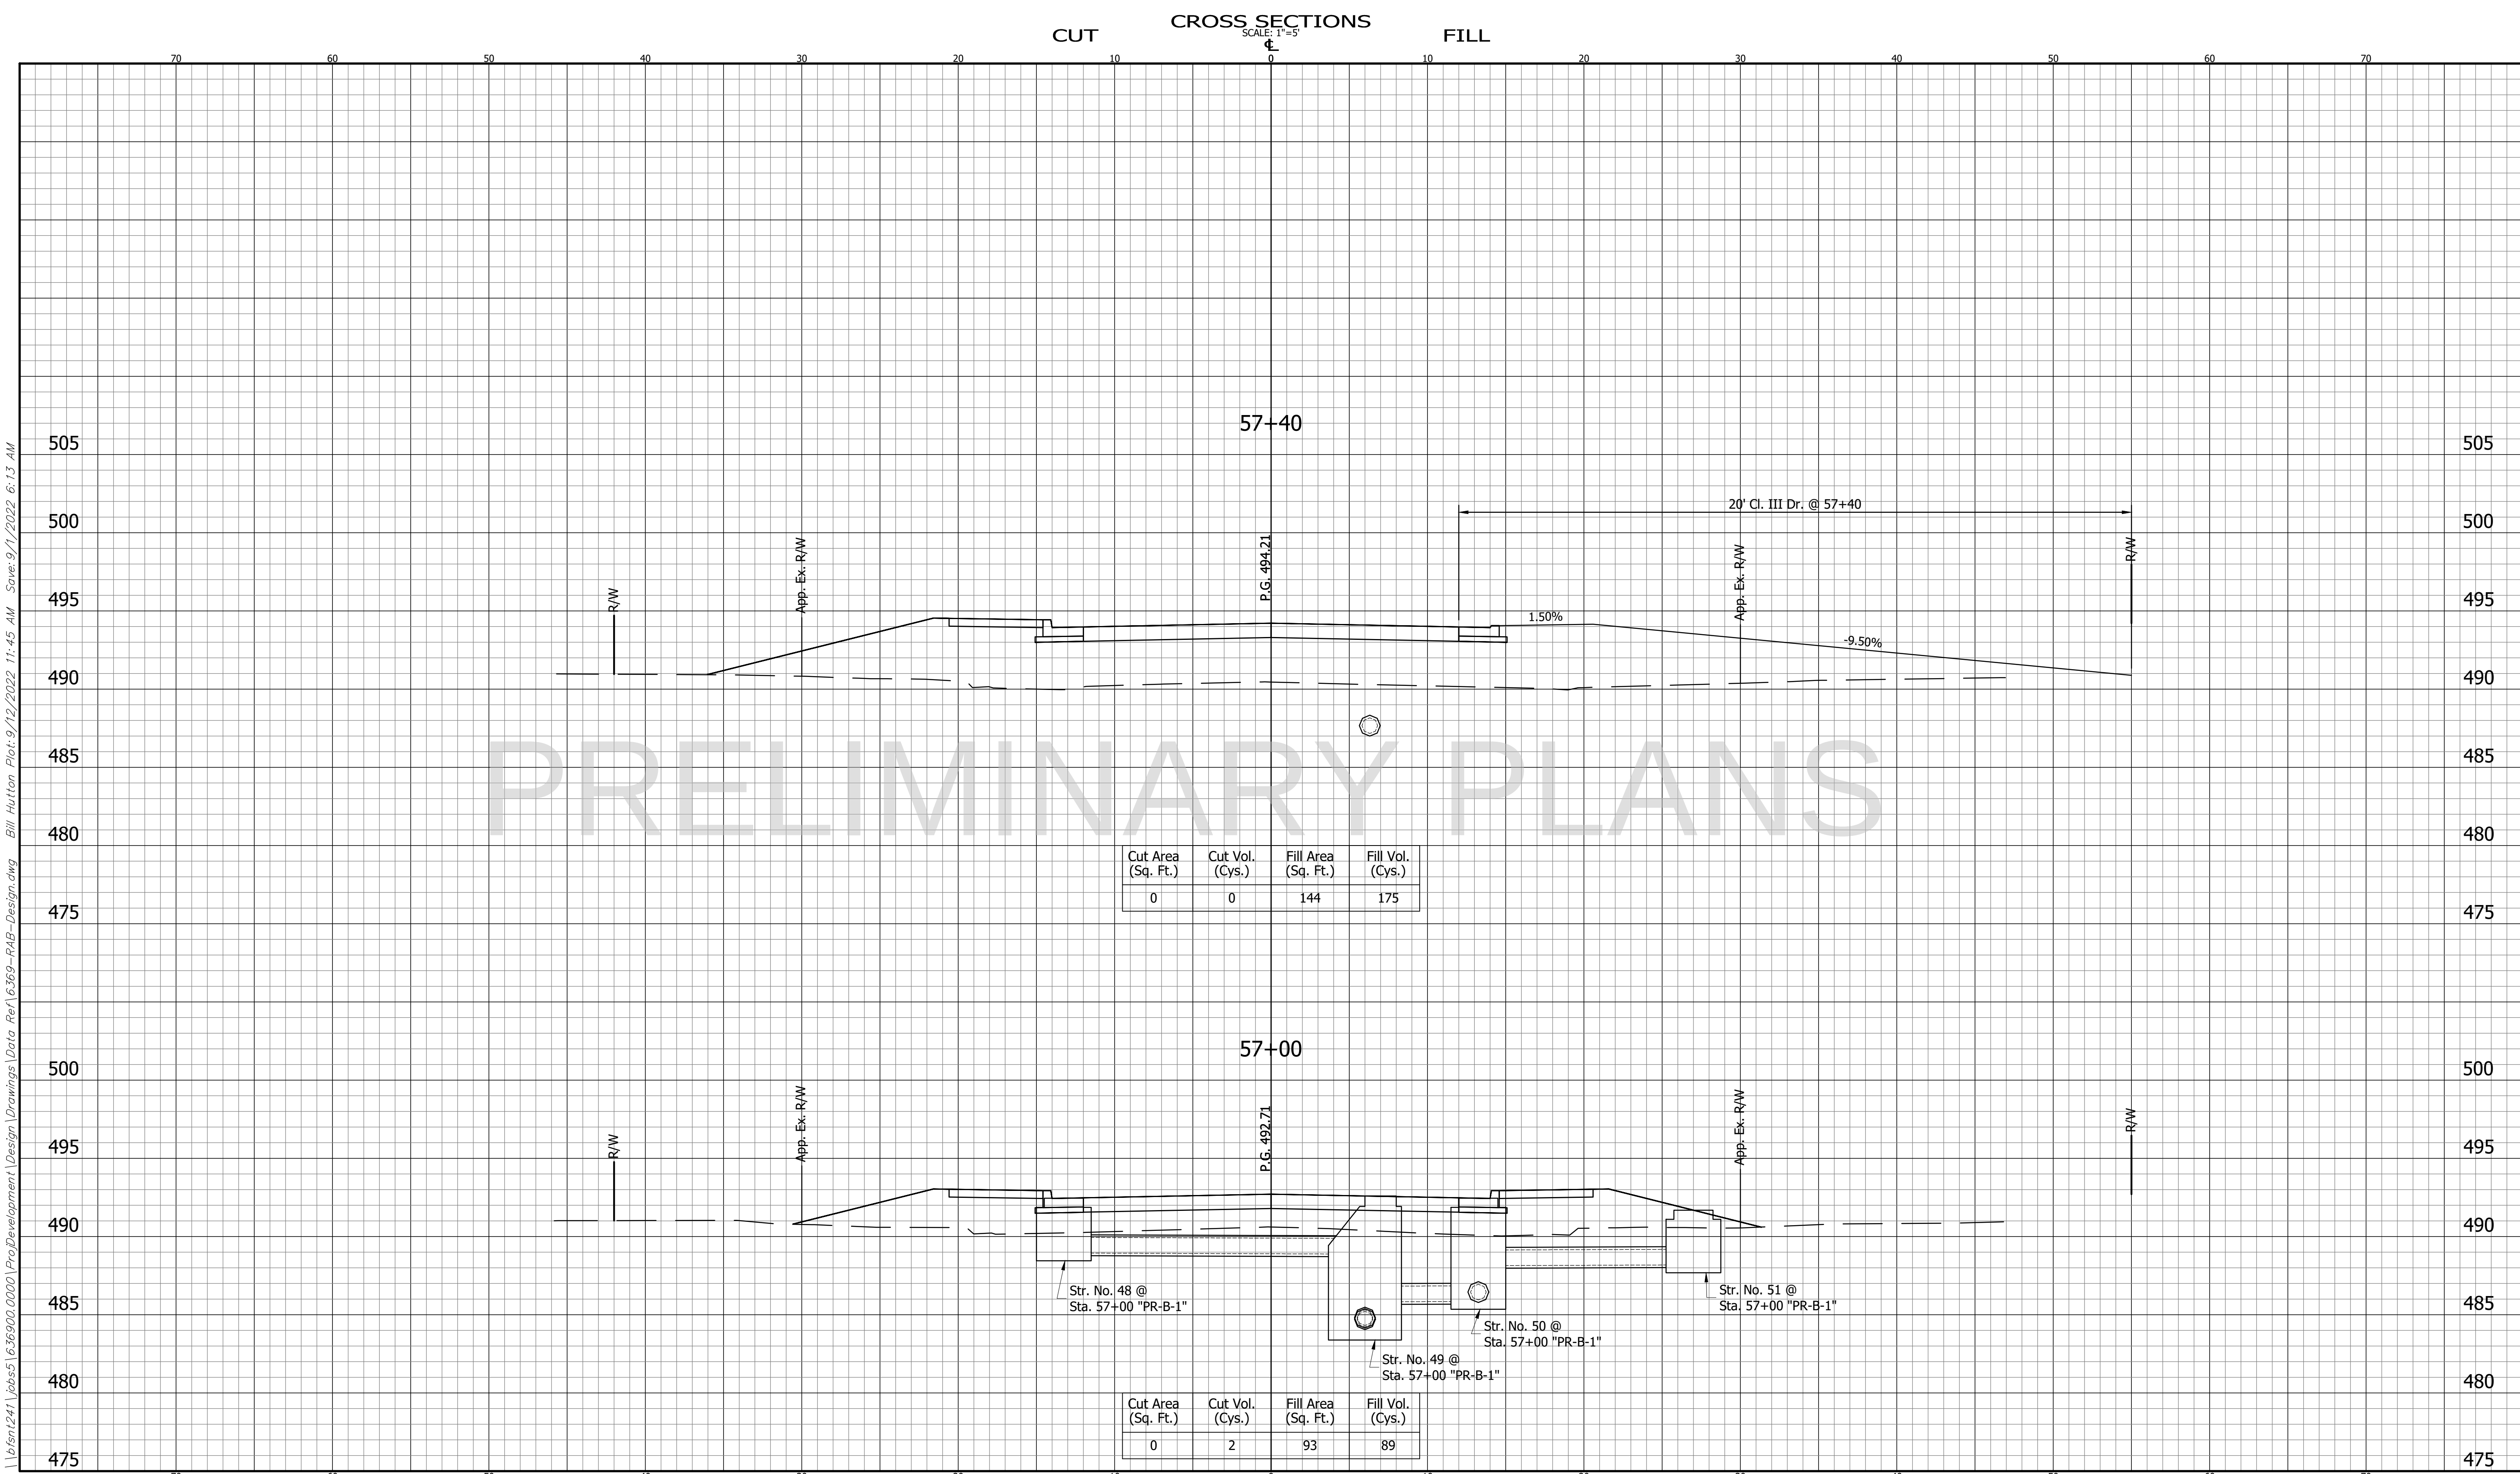

\\bfsmt241\jobs\1636900\0000\ProjDevelopment\Drawings\Data Ref\6369-R4B-Design.dwg Bill Hutton Plot:9/12/2022 11:45 AM Save:9/1/2022 6:13 AM

CROSS SECTIONS LINE "B"		INDIANA DEPARTMENT OF TRANSPORTATION		BRIDGE FILE	
				DESIGNATION	
				1801932	
				SHEET	
DESIGNED: DJI		DRAWN: BEH		105 OF 121	
CHECKED: ACE		CHECKED: DJI		PROJECT	
		13TH STREET		1801932	

HORIZONTAL SCALE
1" = 5'

VERTICAL SCALE
1" = 5'

SURVEY BOOK
N/A

CONTRACT
B-41843


BRIDGE FILE

DESIGNATION
1801932

SHEET
105 OF 121

PROJECT
1801932

BFS NO.
6369

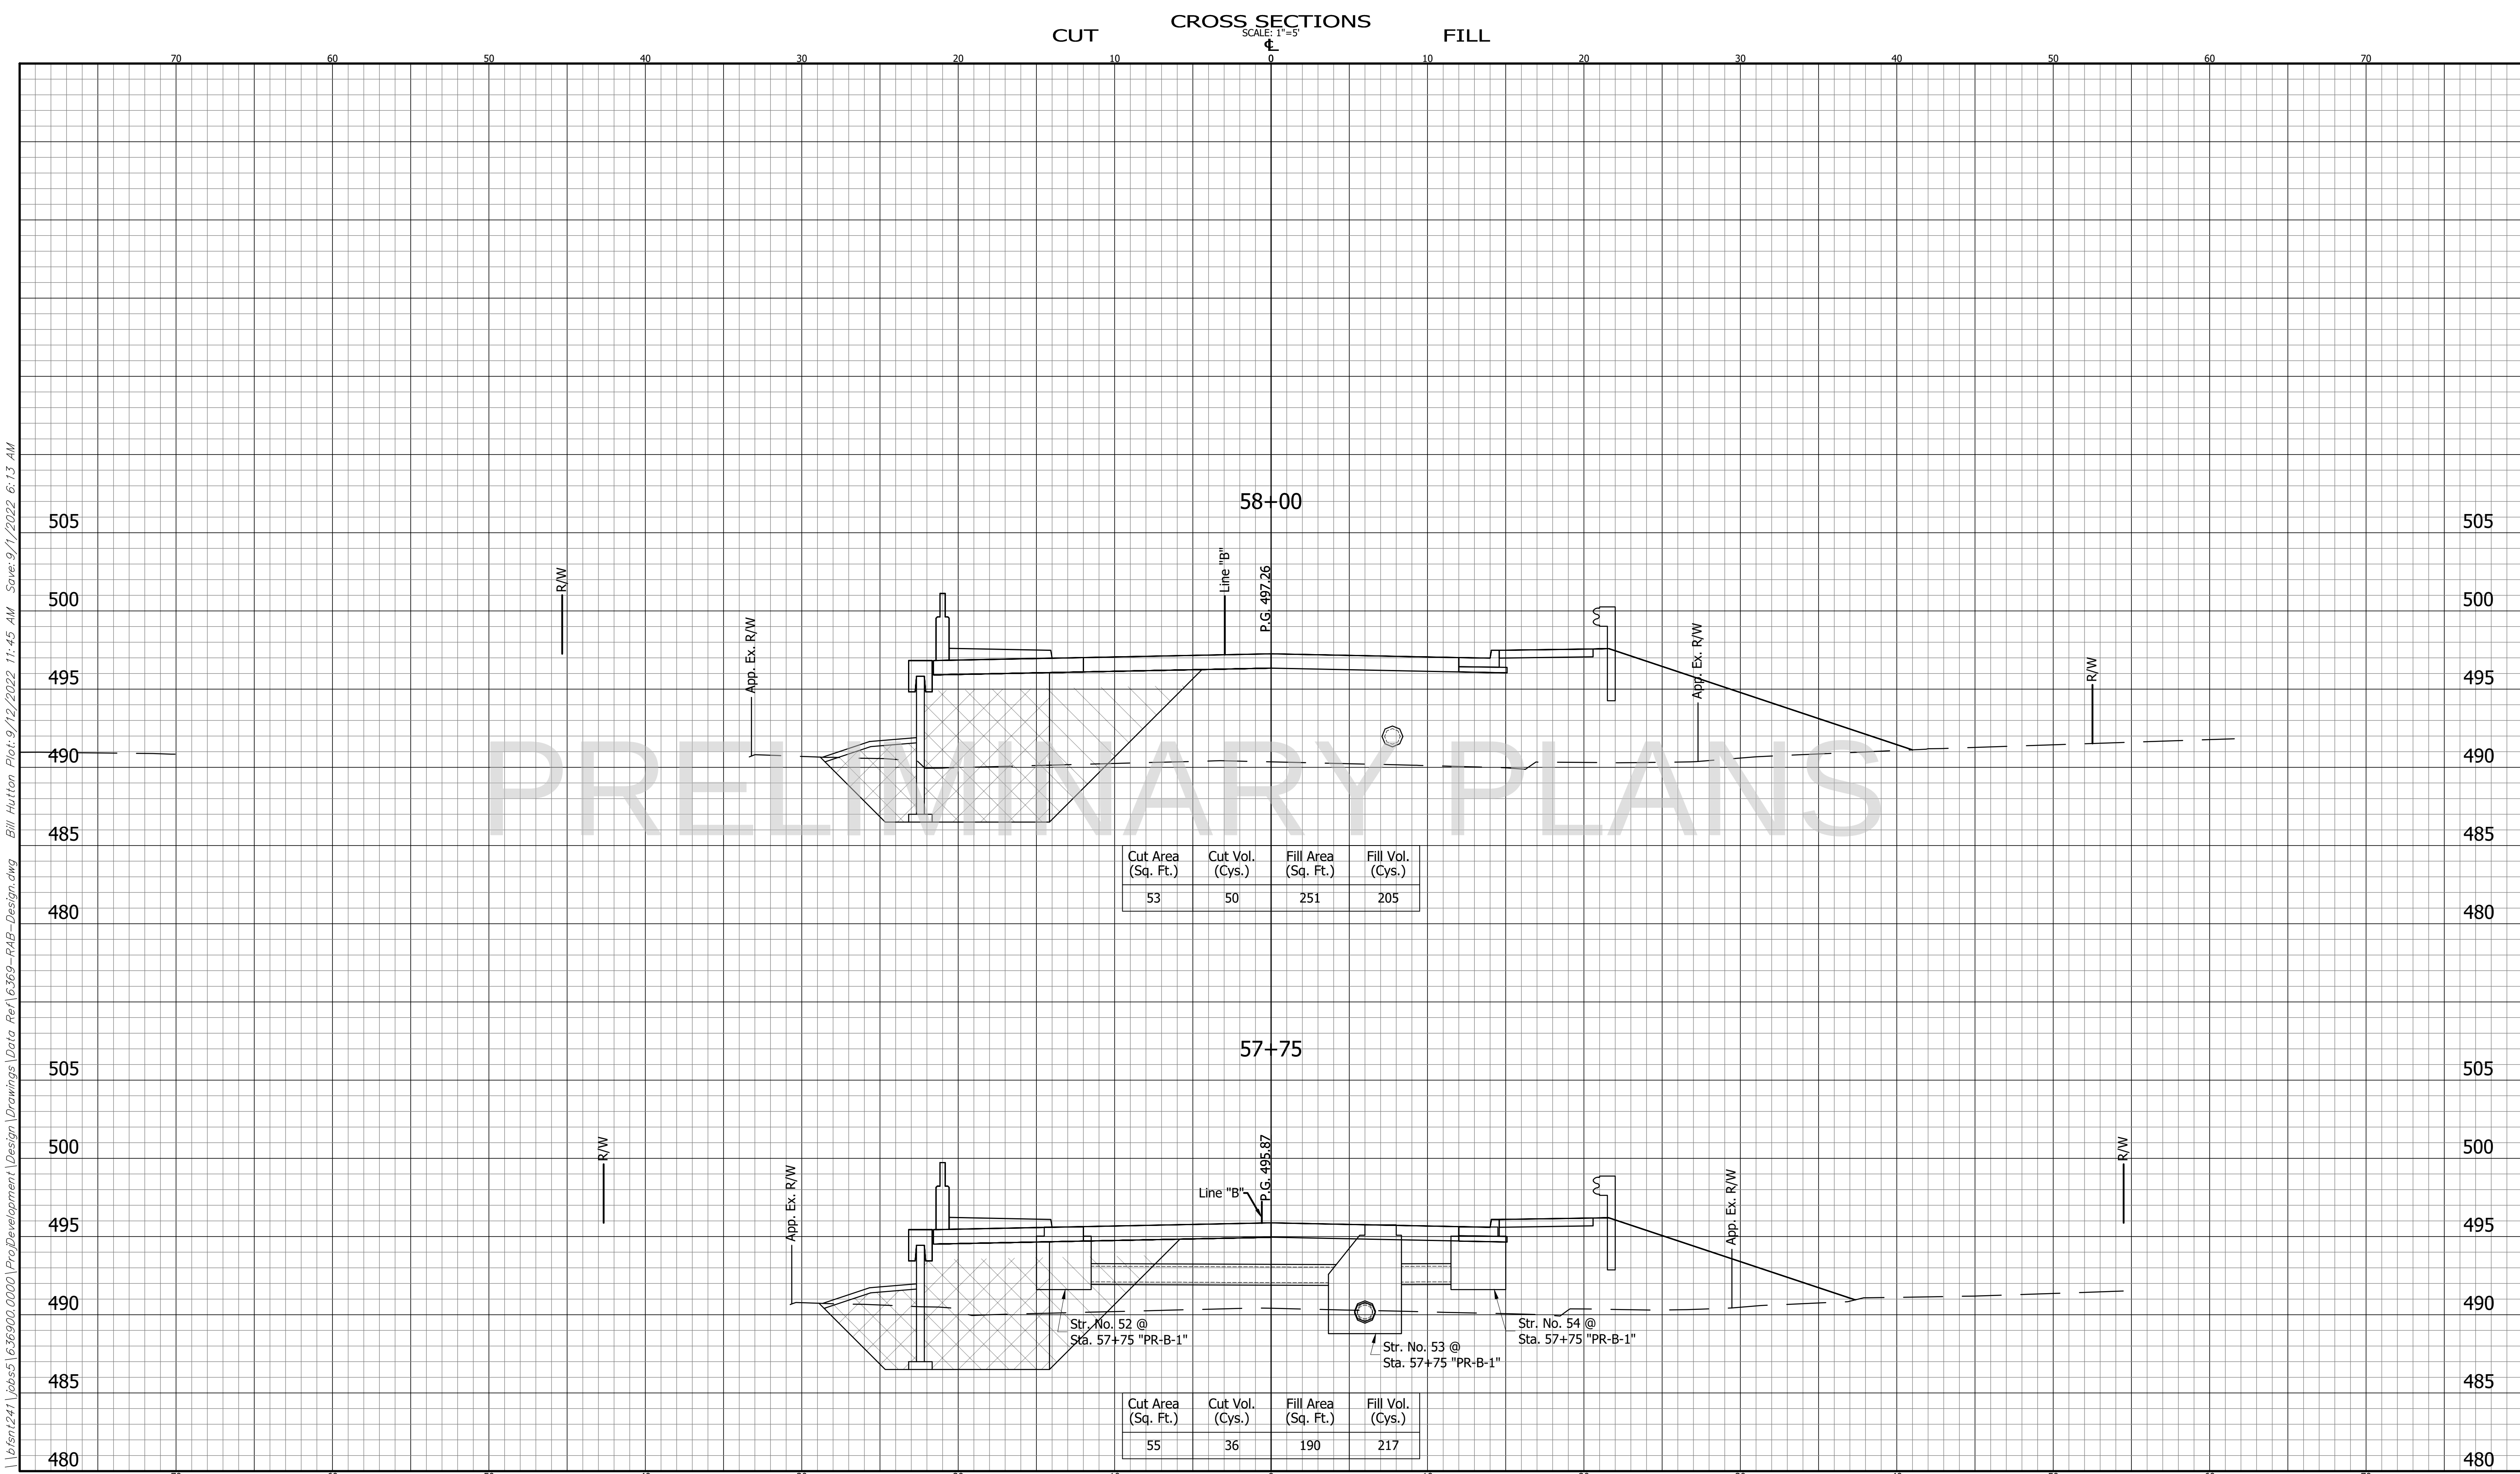

LEGEND

- B-Borrow
- Str. Backfill Type 3
- Undercut

CROSS SECTIONS

LINE "PR-B-1"

DESIGNED: DJI	DRAWN: BEH
CHECKED: ACE	CHECKED: DJI


INDIANA

DEPARTMENT OF TRANSPORTATION

13TH STREET


HORIZONTAL SCALE 1" = 5'	BRIDGE FILE
VERTICAL SCALE 1" = 5'	DESIGNATION 1801932
SURVEY BOOK N/A	SHEET 106 OF 121
CONTRACT B-41843	PROJECT 1801932

\\bfsmt241\jobs\1636900\0000\ProjDevelopment\Design\Drawings\Data Ref\6369-R4B-Design.dwg Bill Hutton Plot: 9/12/2022 11:45 AM Save: 9/1/2022 6:13 AM

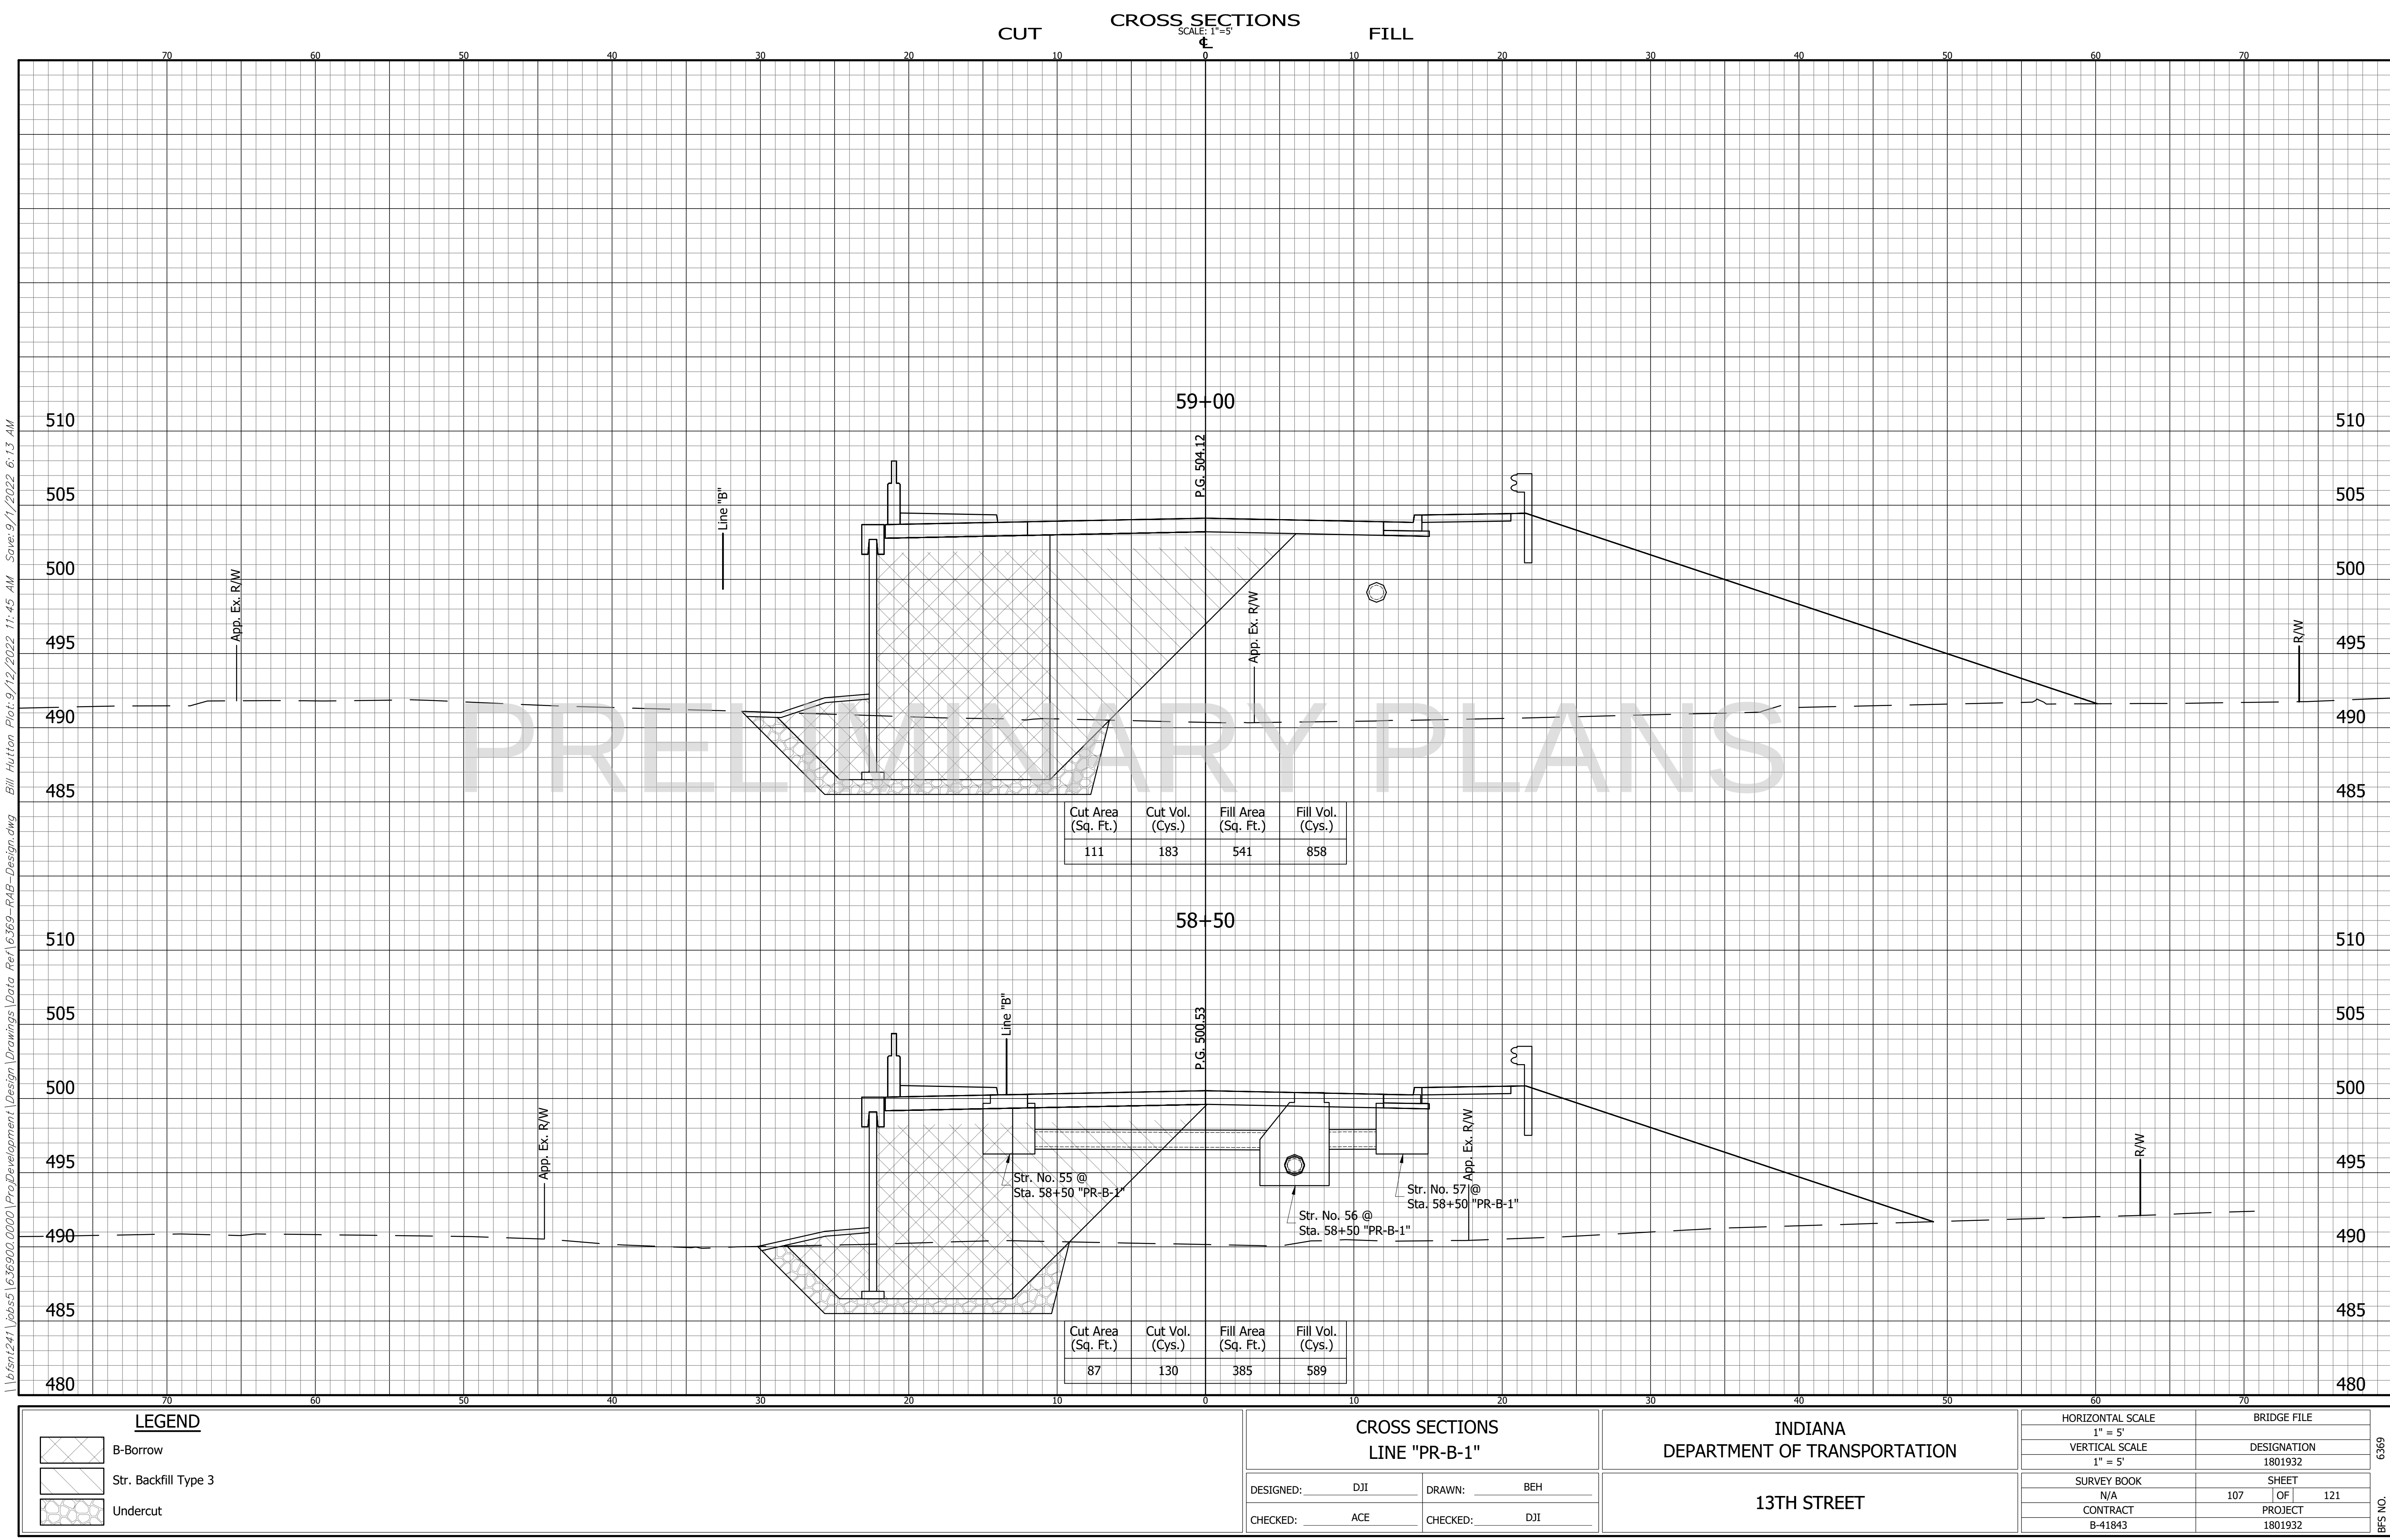

\\bfsmt241\jobs\1636900\0000\ProjDevelopment\Design\Drawings\Data Ref\6369-R4B-Design.dwg Bill Hutton Plot:9/12/2022 11:45 AM Save:9/1/2022 6:13 AM

BFS NO.
6369

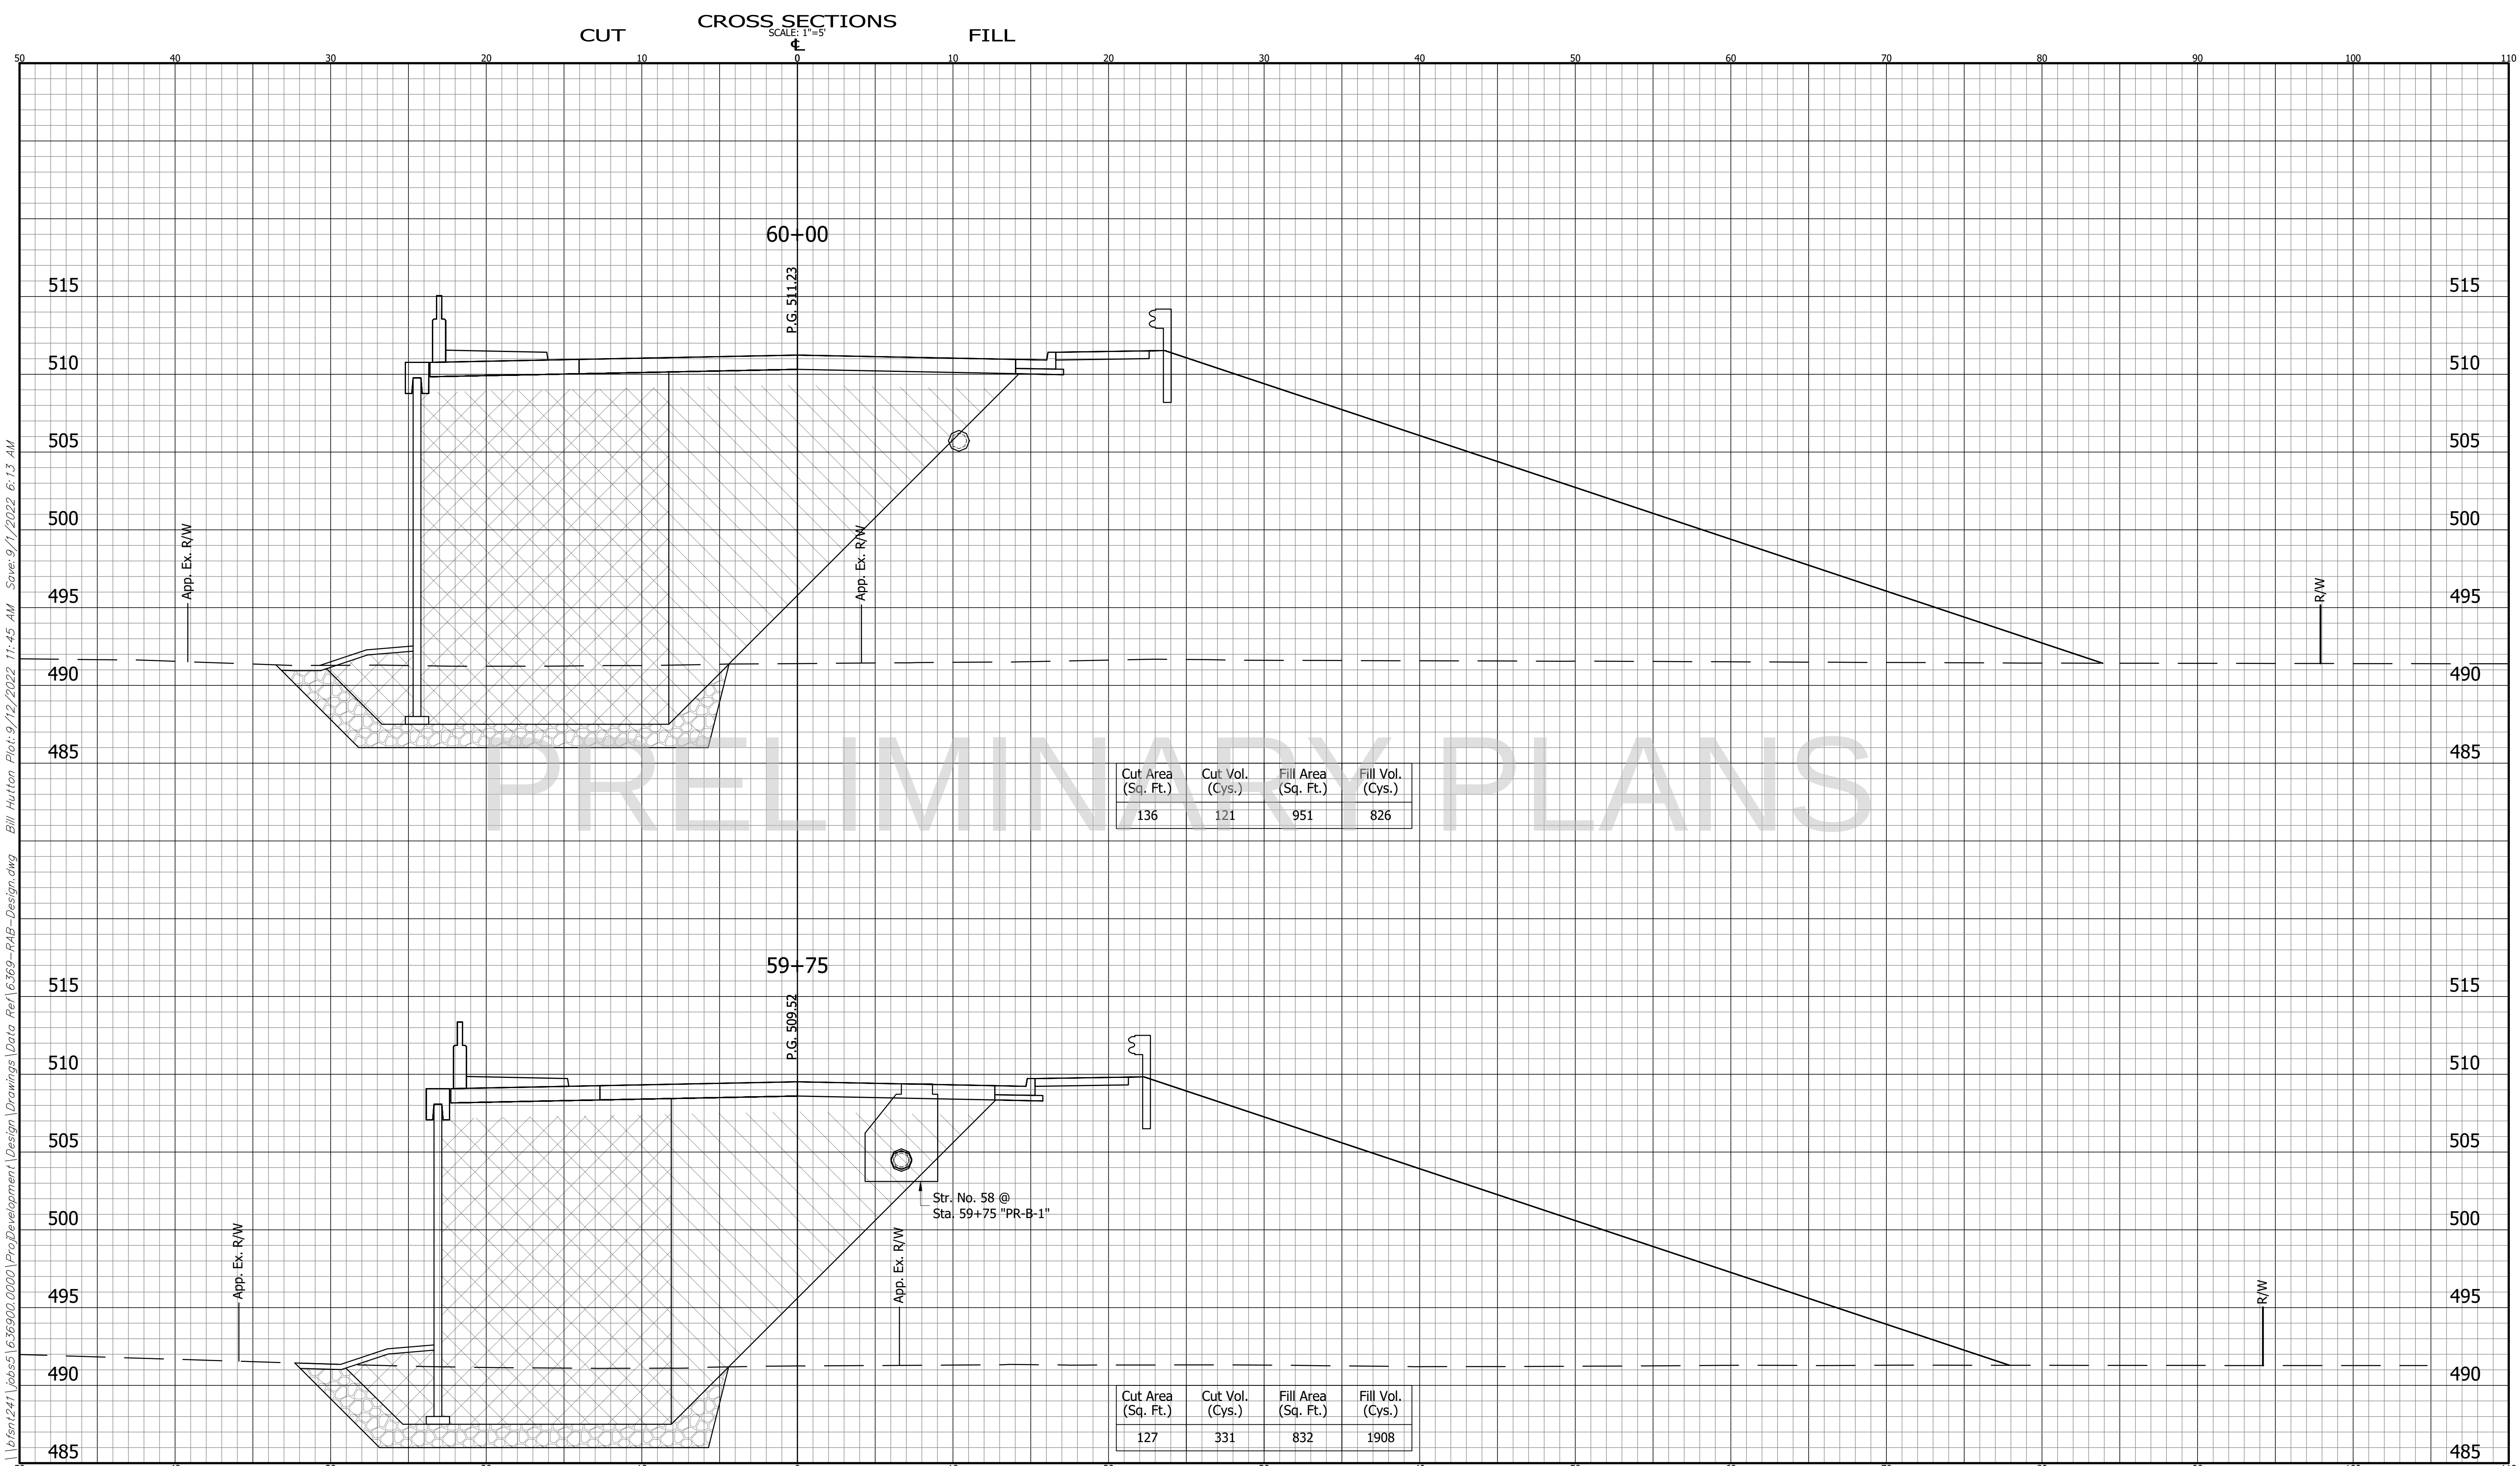

LEGEND

- B-Borrow
- Str. Backfill Type 3
- Undercut

CROSS SECTIONS
LINE "PR-B-1"


DESIGNED: DJI	DRAWN: BEH
CHECKED: ACE	CHECKED: DJI

INDIANA
DEPARTMENT OF TRANSPORTATION

13TH STREET

HORIZONTAL SCALE 1" = 5'	BRIDGE FILE
VERTICAL SCALE 1" = 5'	DESIGNATION 1801932
SURVEY BOOK N/A	SHEET 108 OF 121
CONTRACT B-41843	PROJECT 1801932

BFS NO. 6369

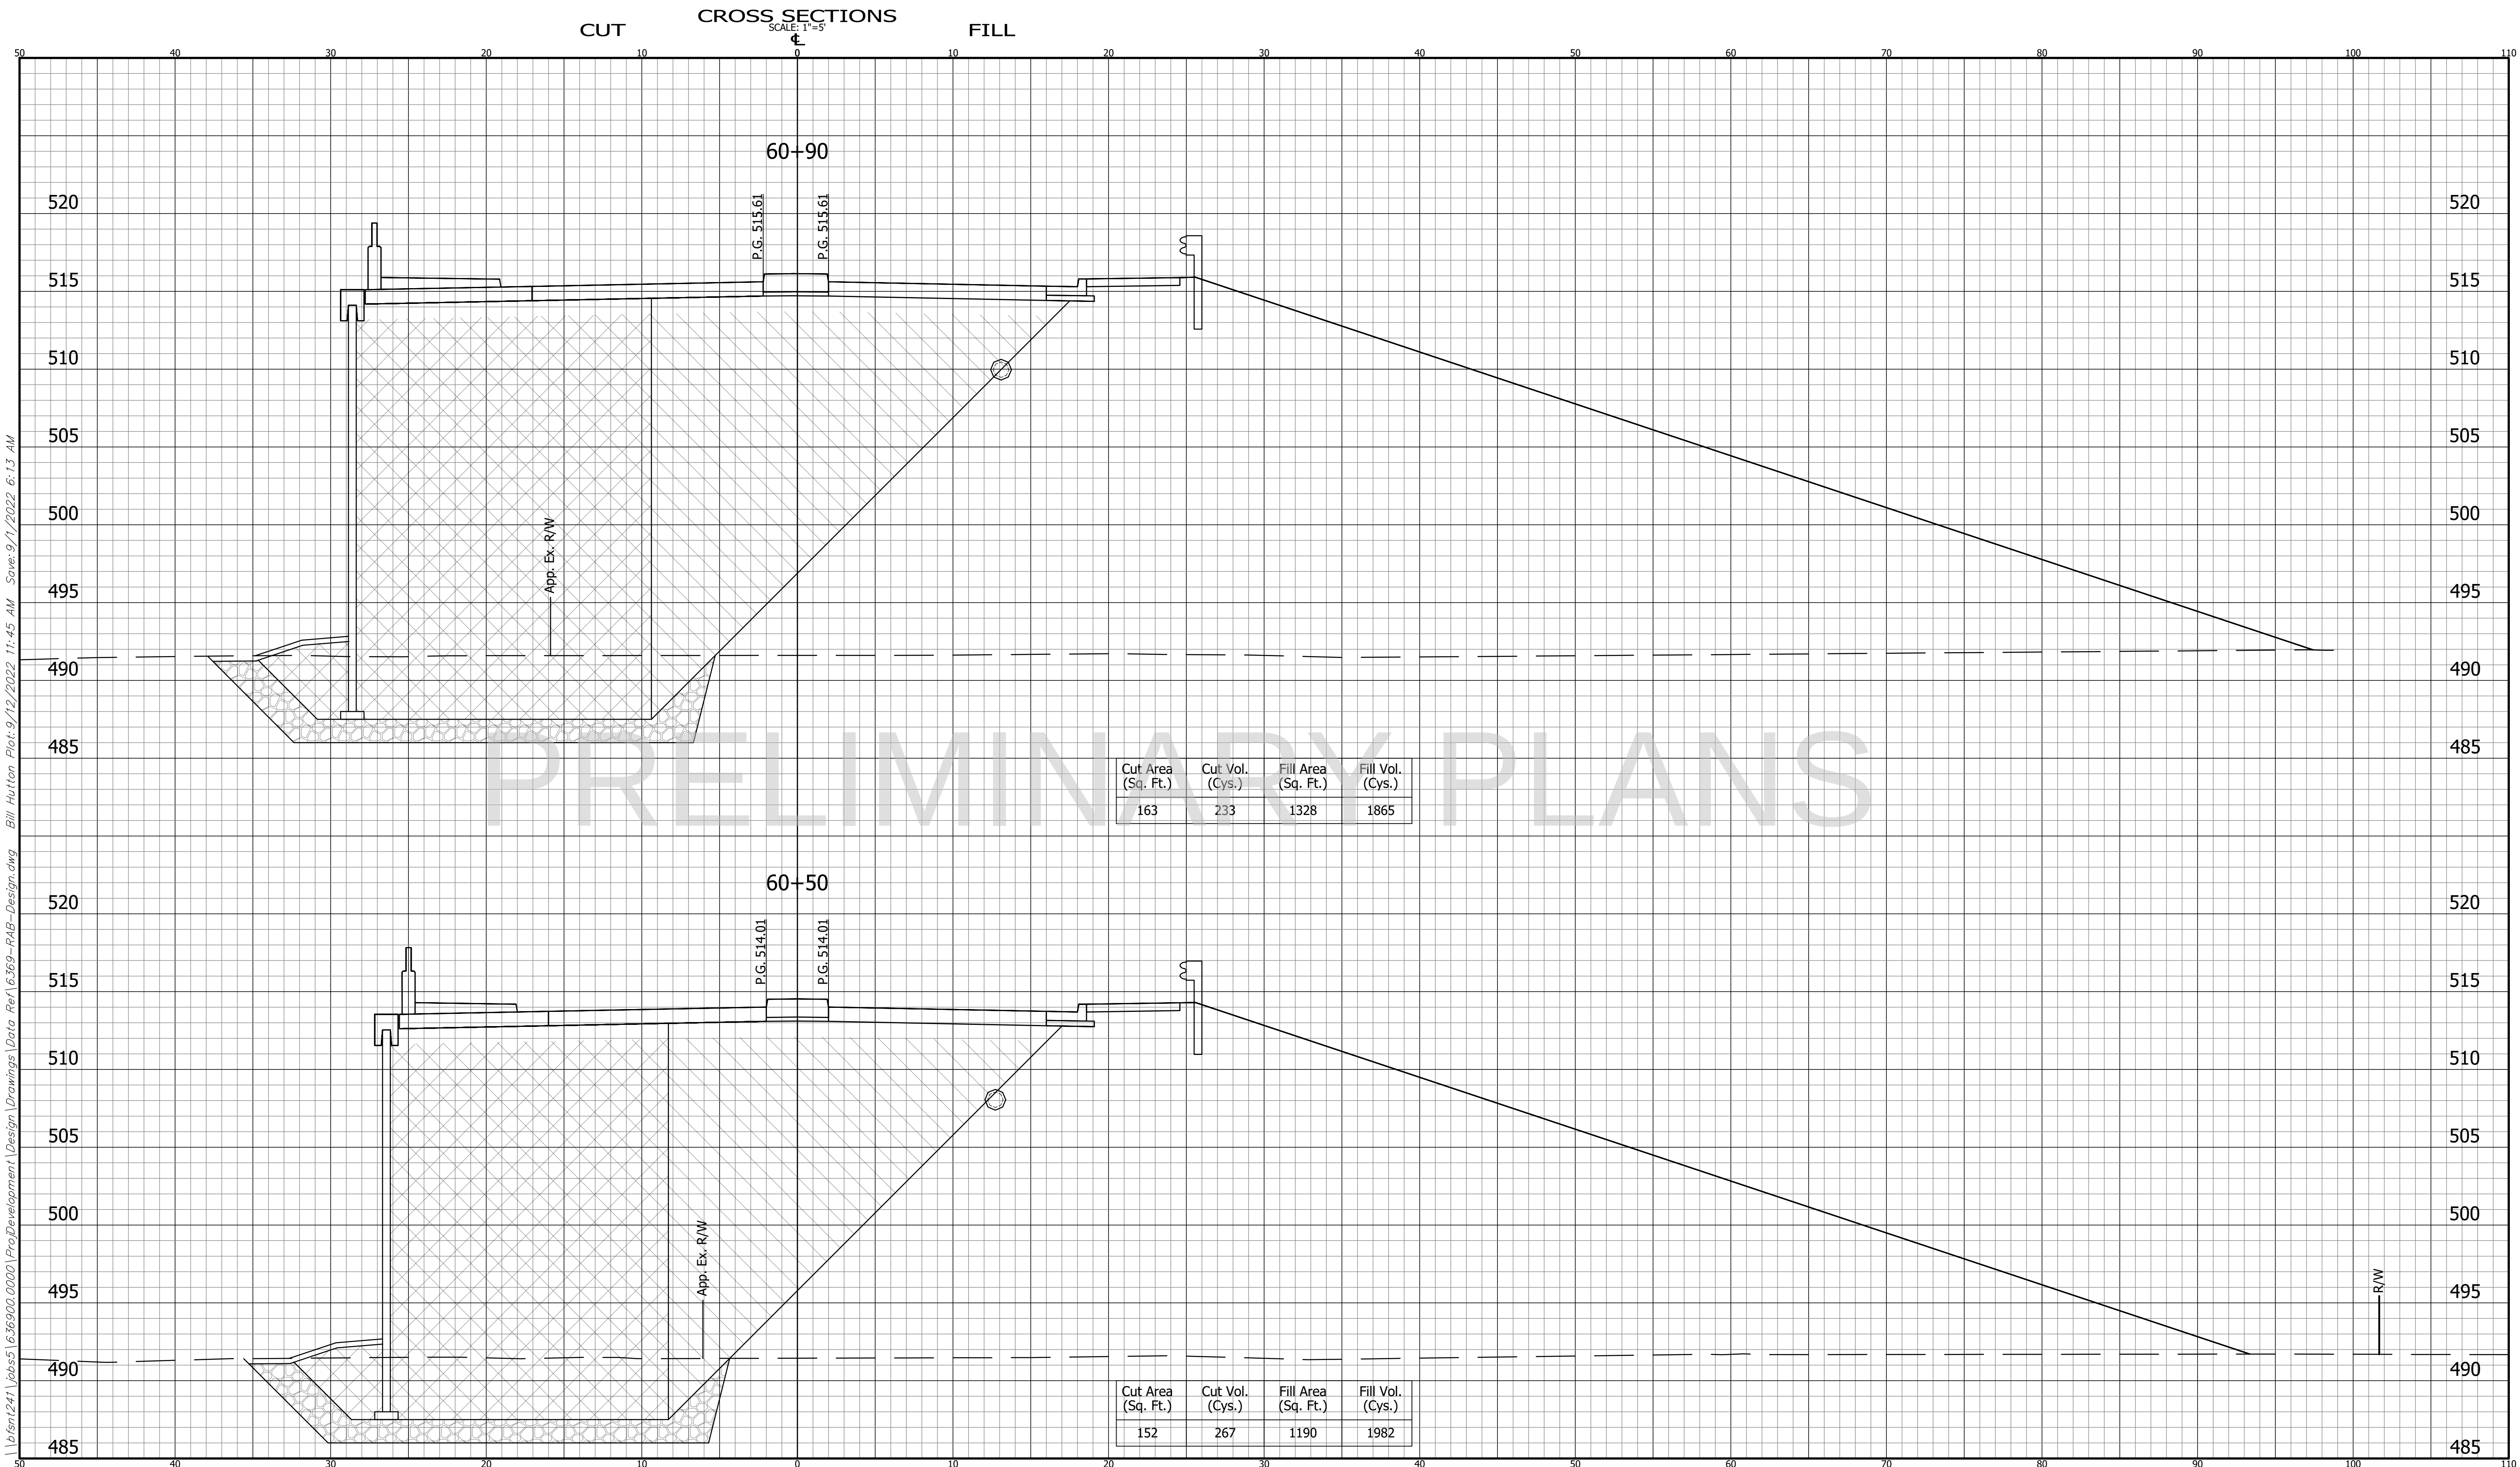

LEGEND

- B-Borrow
- Str. Backfill Type 3
- Undercut

CROSS SECTIONS
LINE "PR-B-1"

DESIGNED: DJI DRAWN: BEH

CHECKED: ACE CHECKED: DJI

INDIANA
DEPARTMENT OF TRANSPORTATION

13TH STREET

HORIZONTAL SCALE
1" = 5'

VERTICAL SCALE
1" = 5'

SURVEY BOOK
N/A

CONTRACT
B-41843

BRIDGE FILE


DESIGNATION
1801932

SHEET
109 OF 121

PROJECT
1801932

6369

BFS NO.

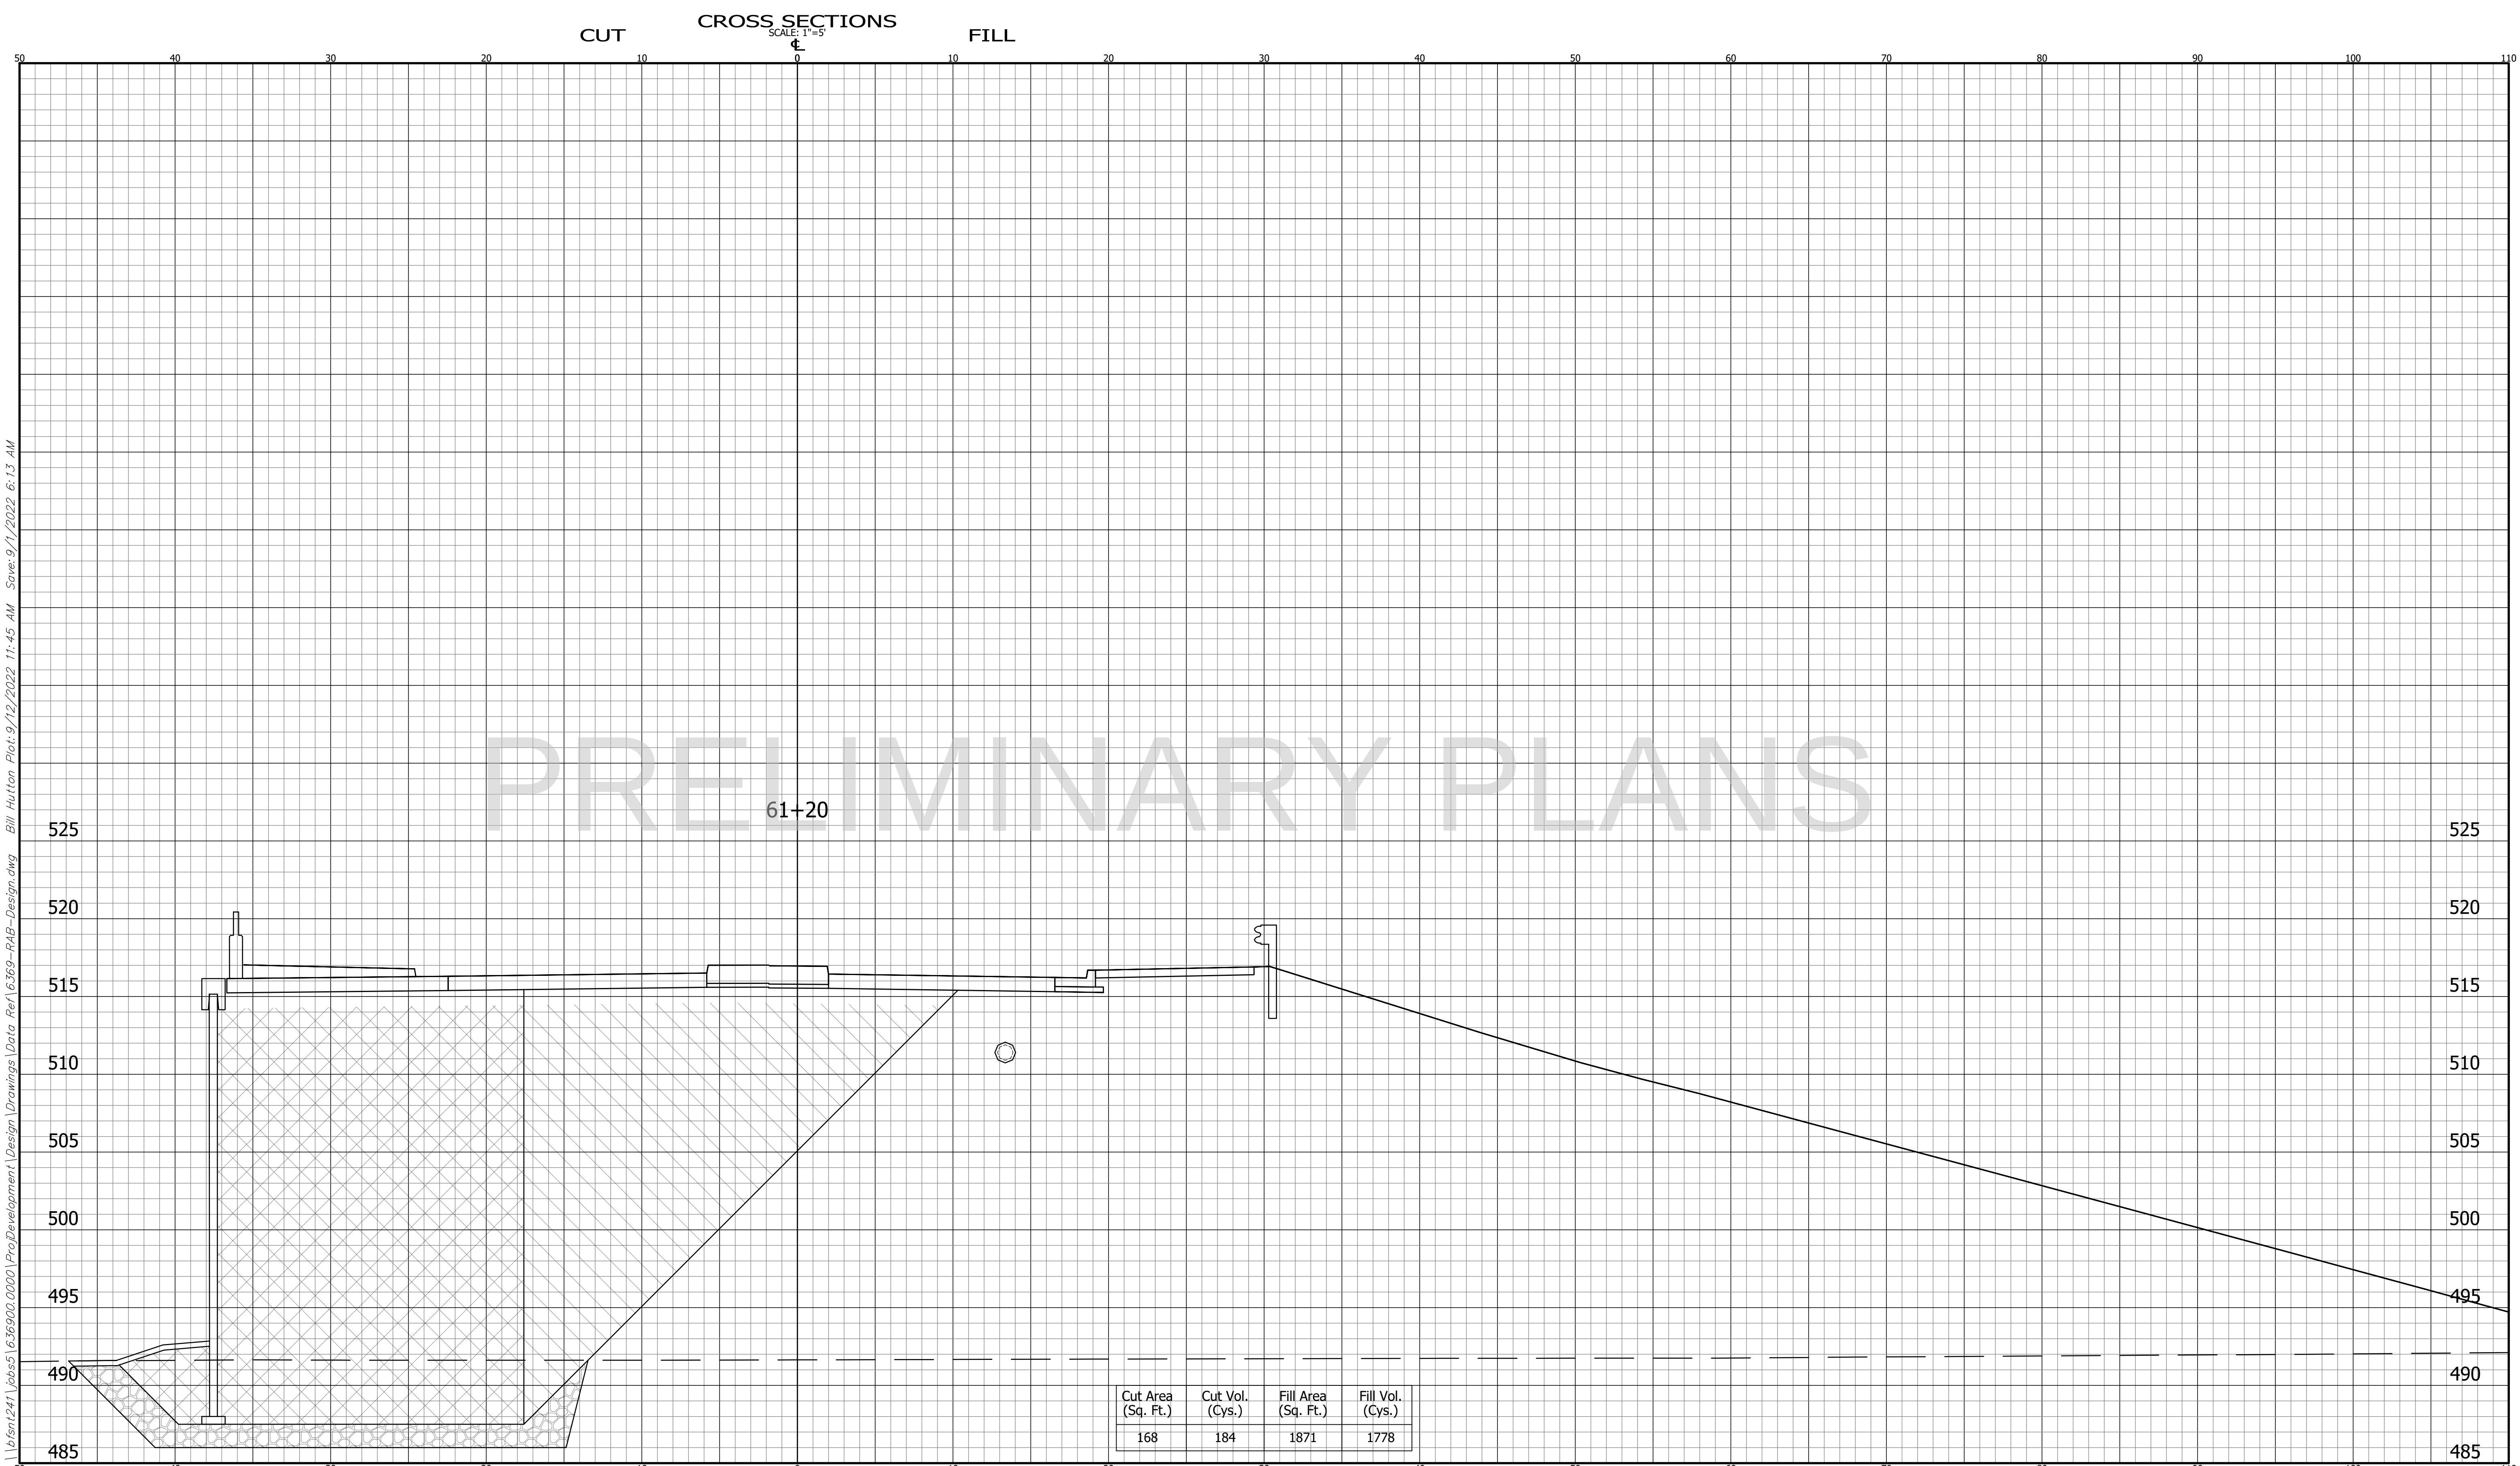

LEGEND

- B-Borrow
- Str. Backfill Type 3
- Undercut

CROSS SECTIONS

LINE "PR-B-1"

DESIGNED: DJI	DRAWN: BEH
CHECKED: ACE	CHECKED: DJI


INDIANA

DEPARTMENT OF TRANSPORTATION

13TH STREET

HORIZONTAL SCALE 1" = 5'	BRIDGE FILE
VERTICAL SCALE 1" = 5'	DESIGNATION 1801932
SURVEY BOOK N/A	SHEET 110 OF 121
CONTRACT B-41843	PROJECT 1801932

\\bfs1241\jobs\1636900.0000\ProjDevelopment\Design\Drawings\Data Ref\6369-RAB-Design.dwg Bill Hutton Plot:9/12/2022 11:45 AM Save:9/1/2022 6:13 AM

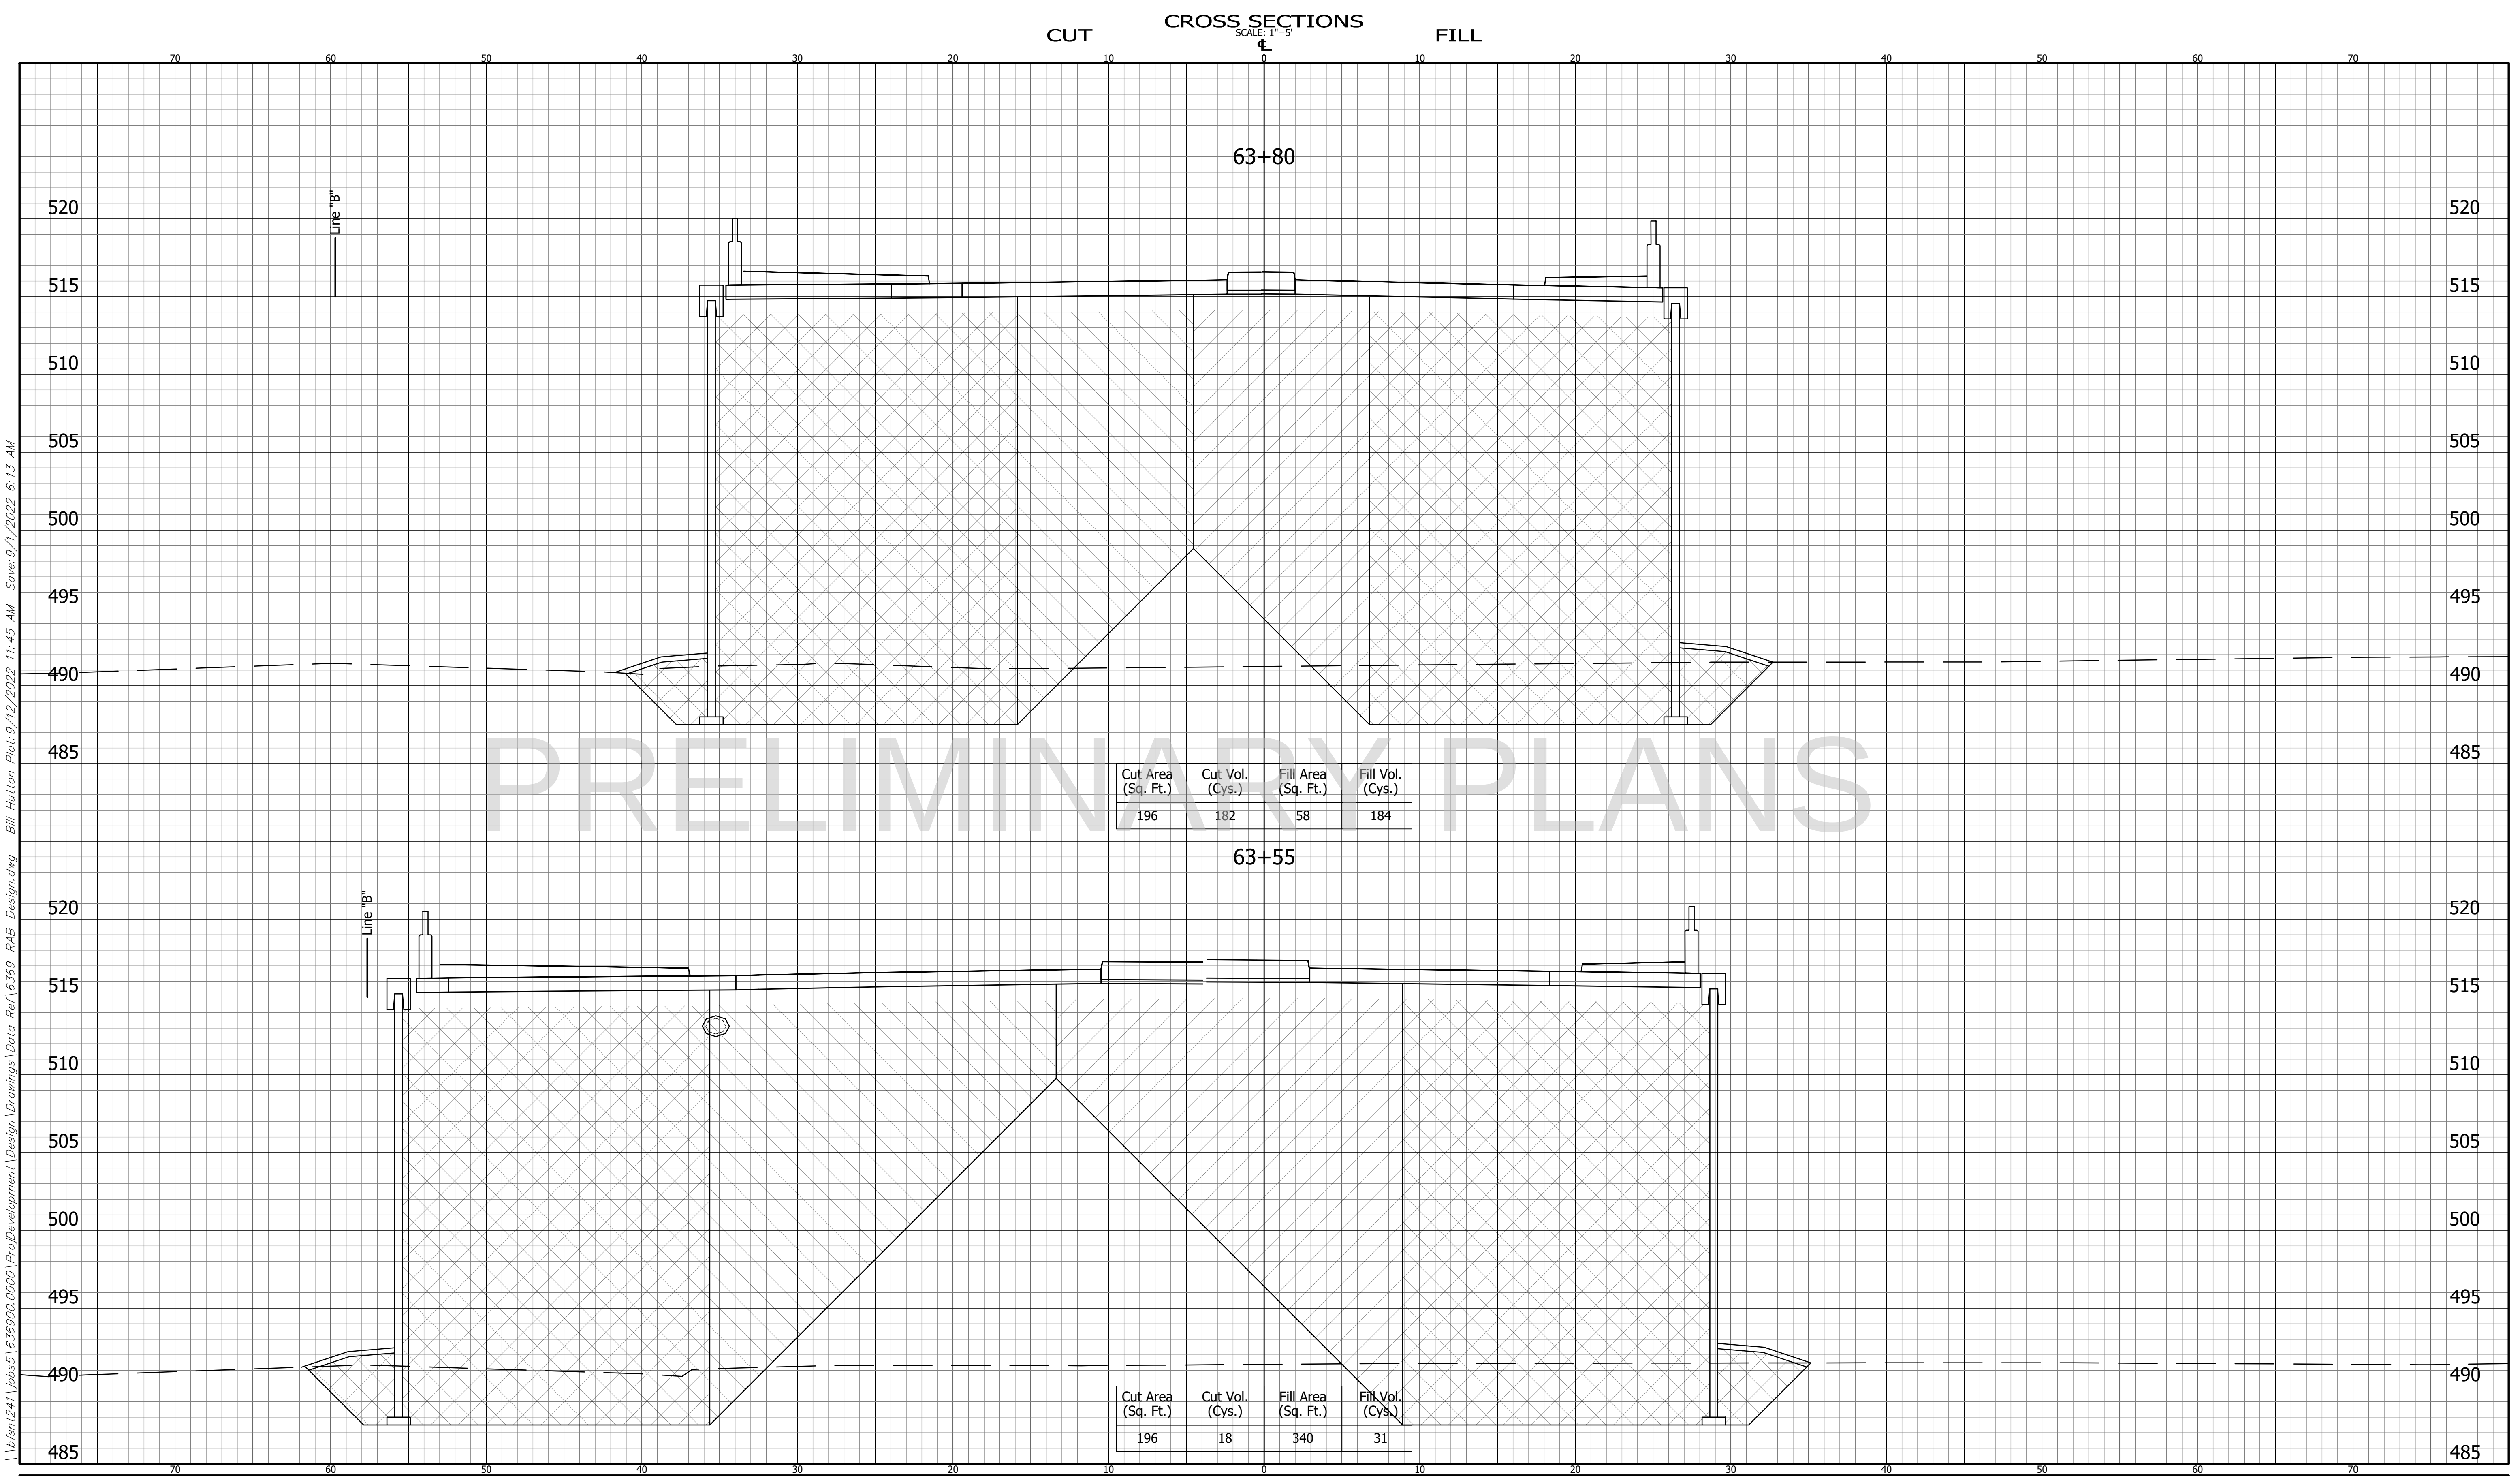

LEGEND

B-Borrow

Str. Backfill Type 3

Undercut

CROSS SECTIONS
LINE "PR-B-2"

DESIGNED: DJI DRAWN: BEH


CHECKED: ACE CHECKED: DJI


INDIANA
DEPARTMENT OF TRANSPORTATION

13TH STREET


HORIZONTAL SCALE 1" = 5'	BRIDGE FILE
VERTICAL SCALE 1" = 5'	DESIGNATION 1801932
SURVEY BOOK N/A	SHEET 111 OF 121
CONTRACT B-41843	PROJECT 1801932

BFS NO. 6369

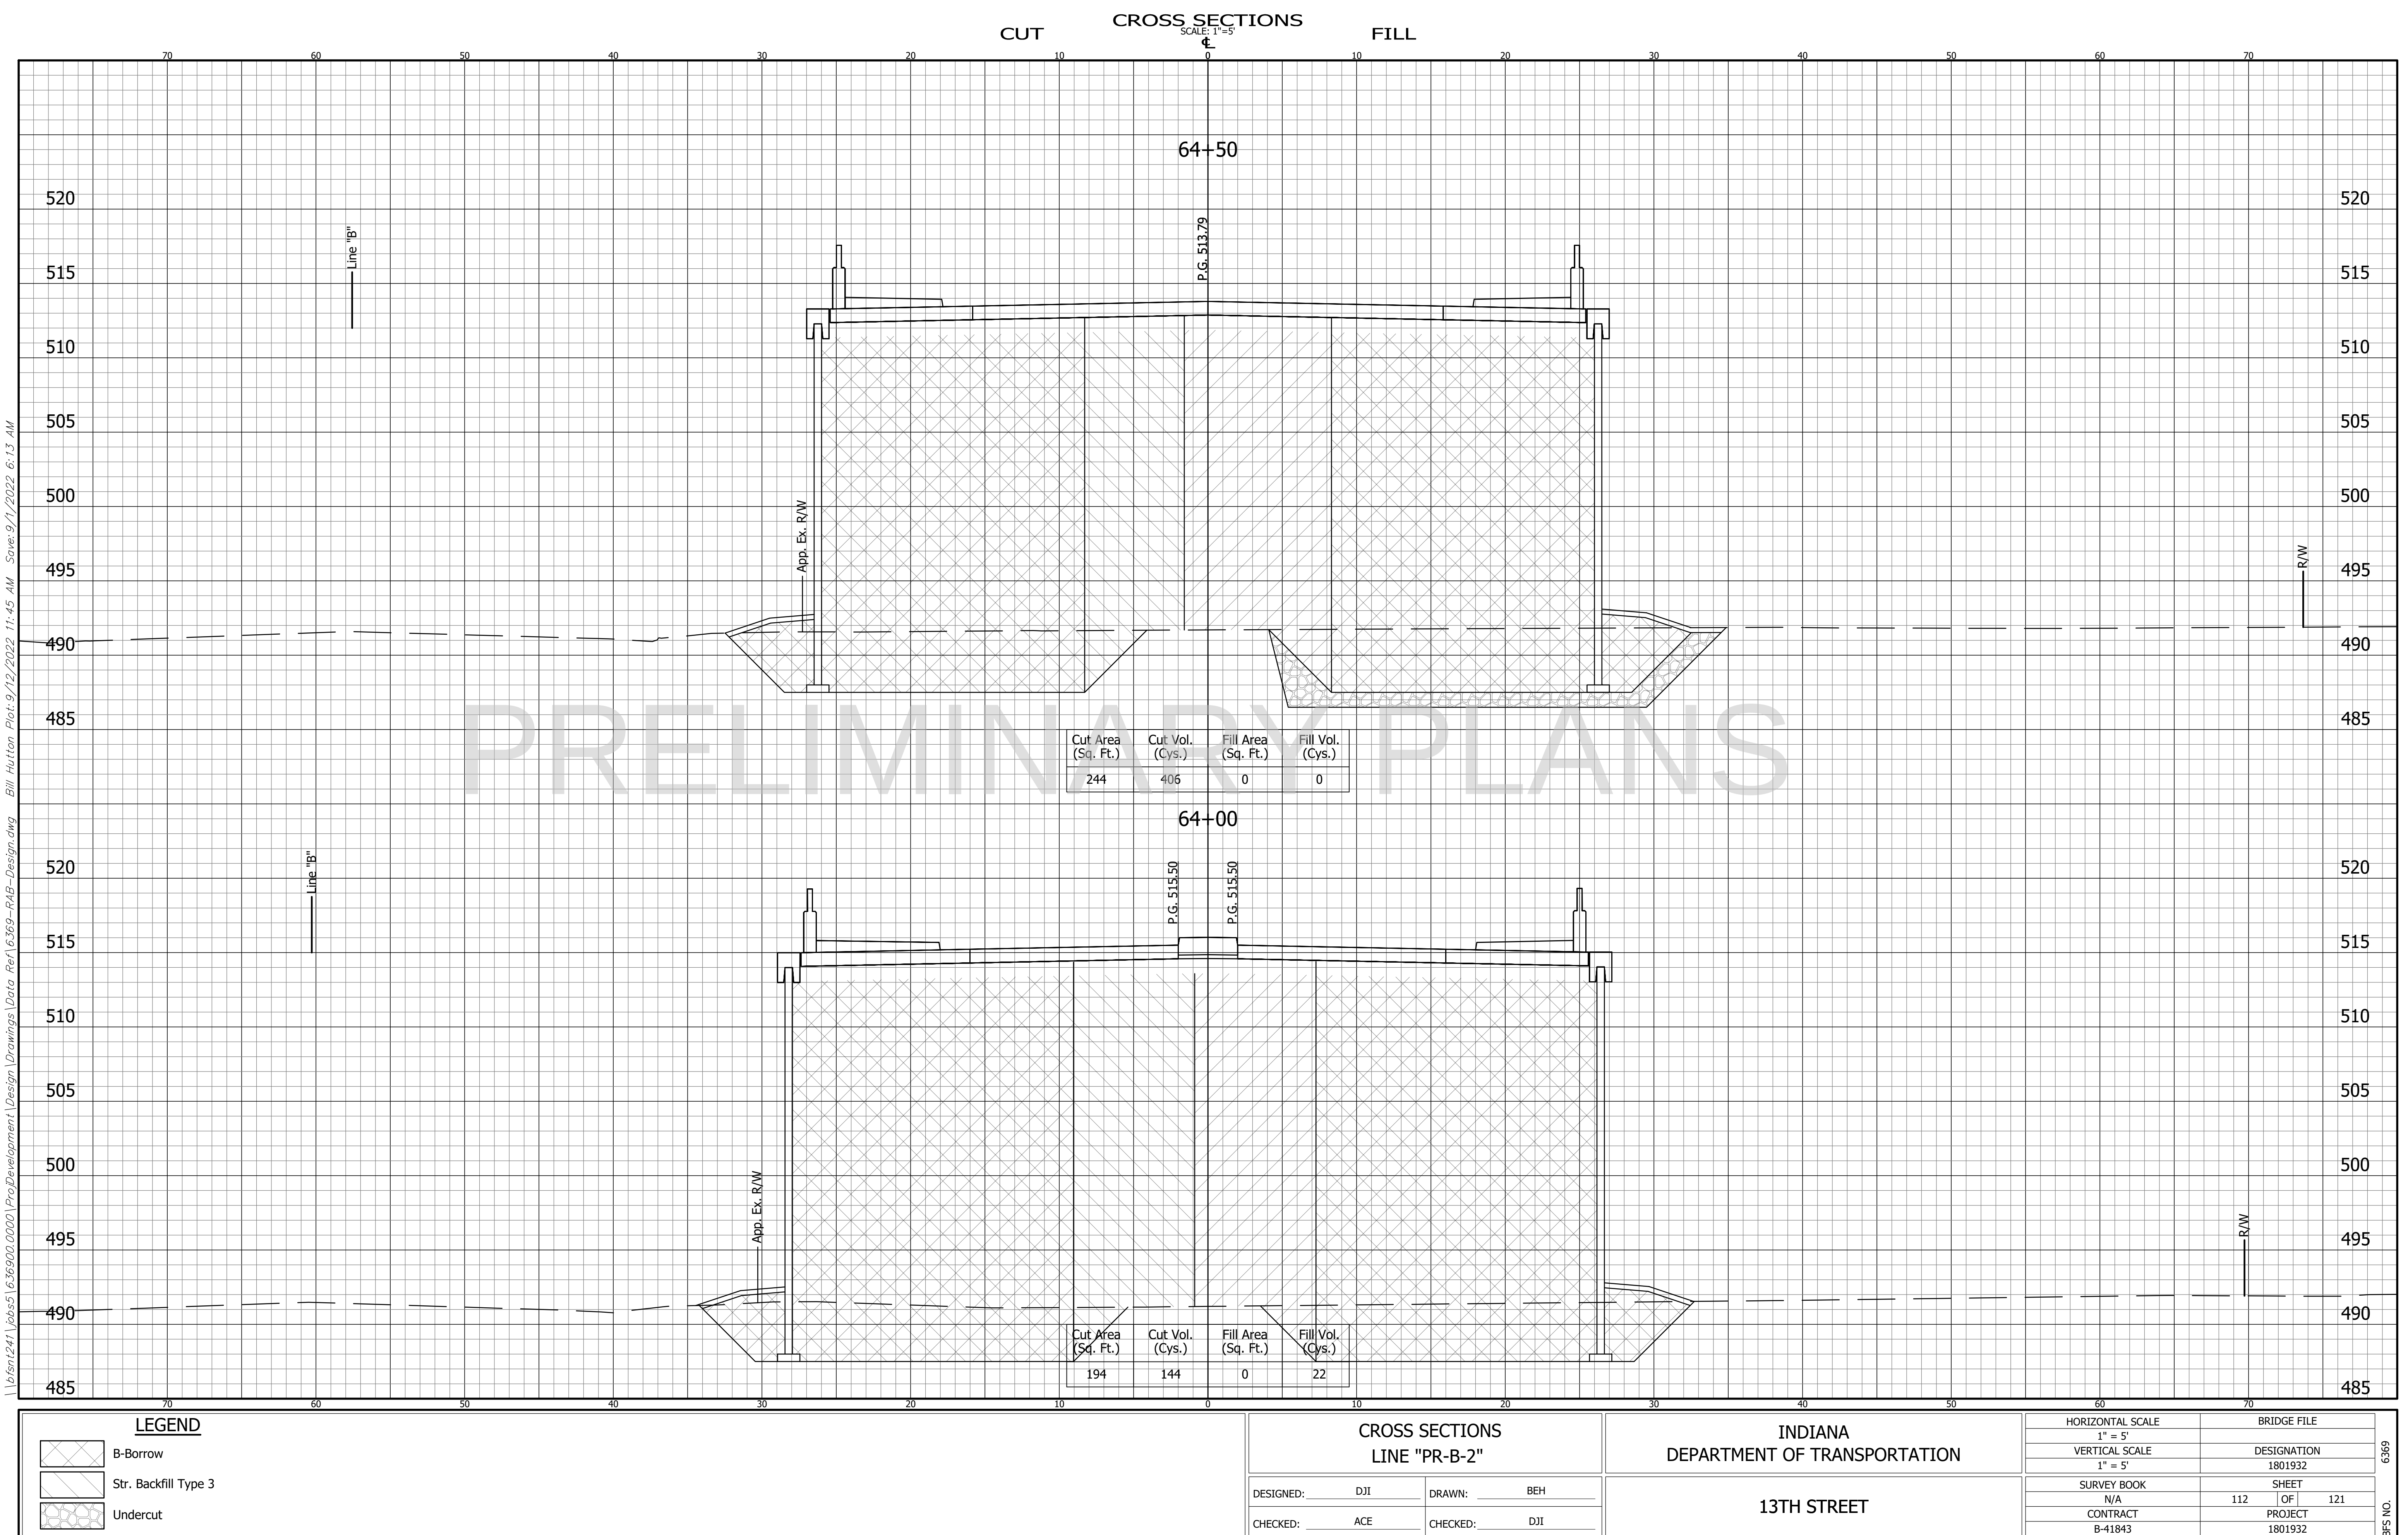

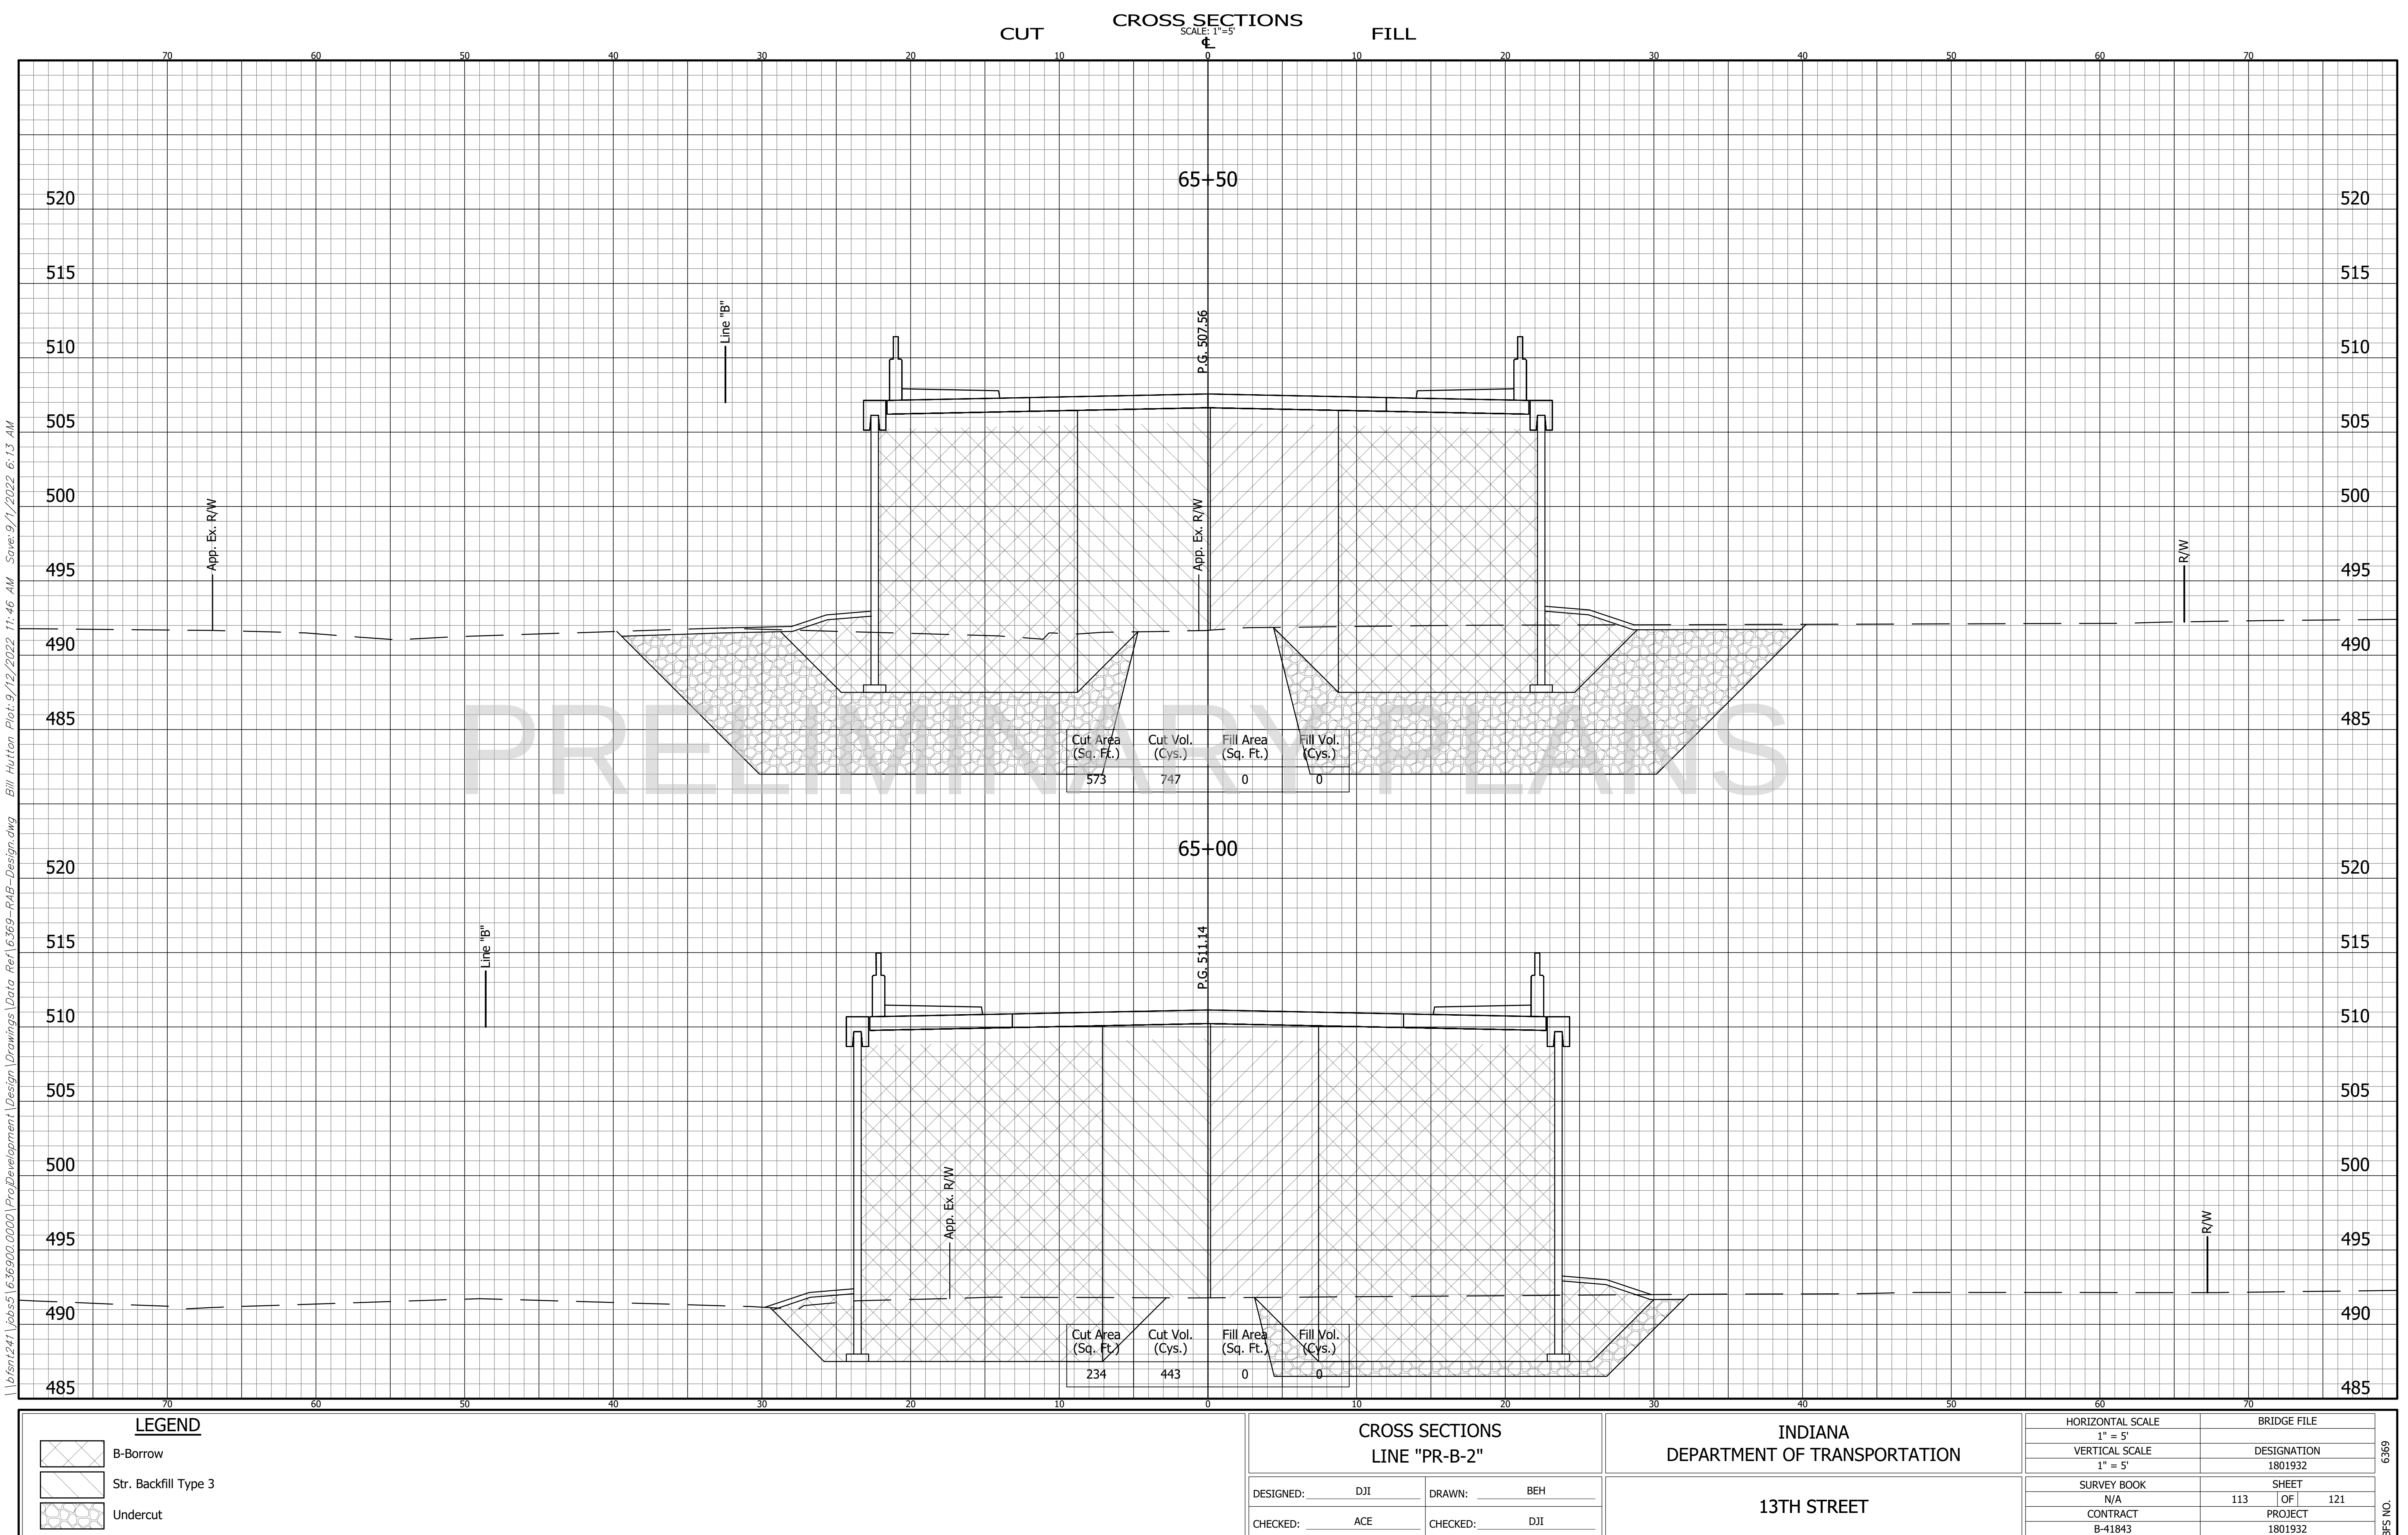

\\bfsmt241\jobs\1636900\0000\ProjDevelopment\Design\Drawings\Data Ref\6369-R4B-Design.dwg Bill Hutton Plot:9/12/2022 11:46 AM Save:9/1/2022 6:13 AM

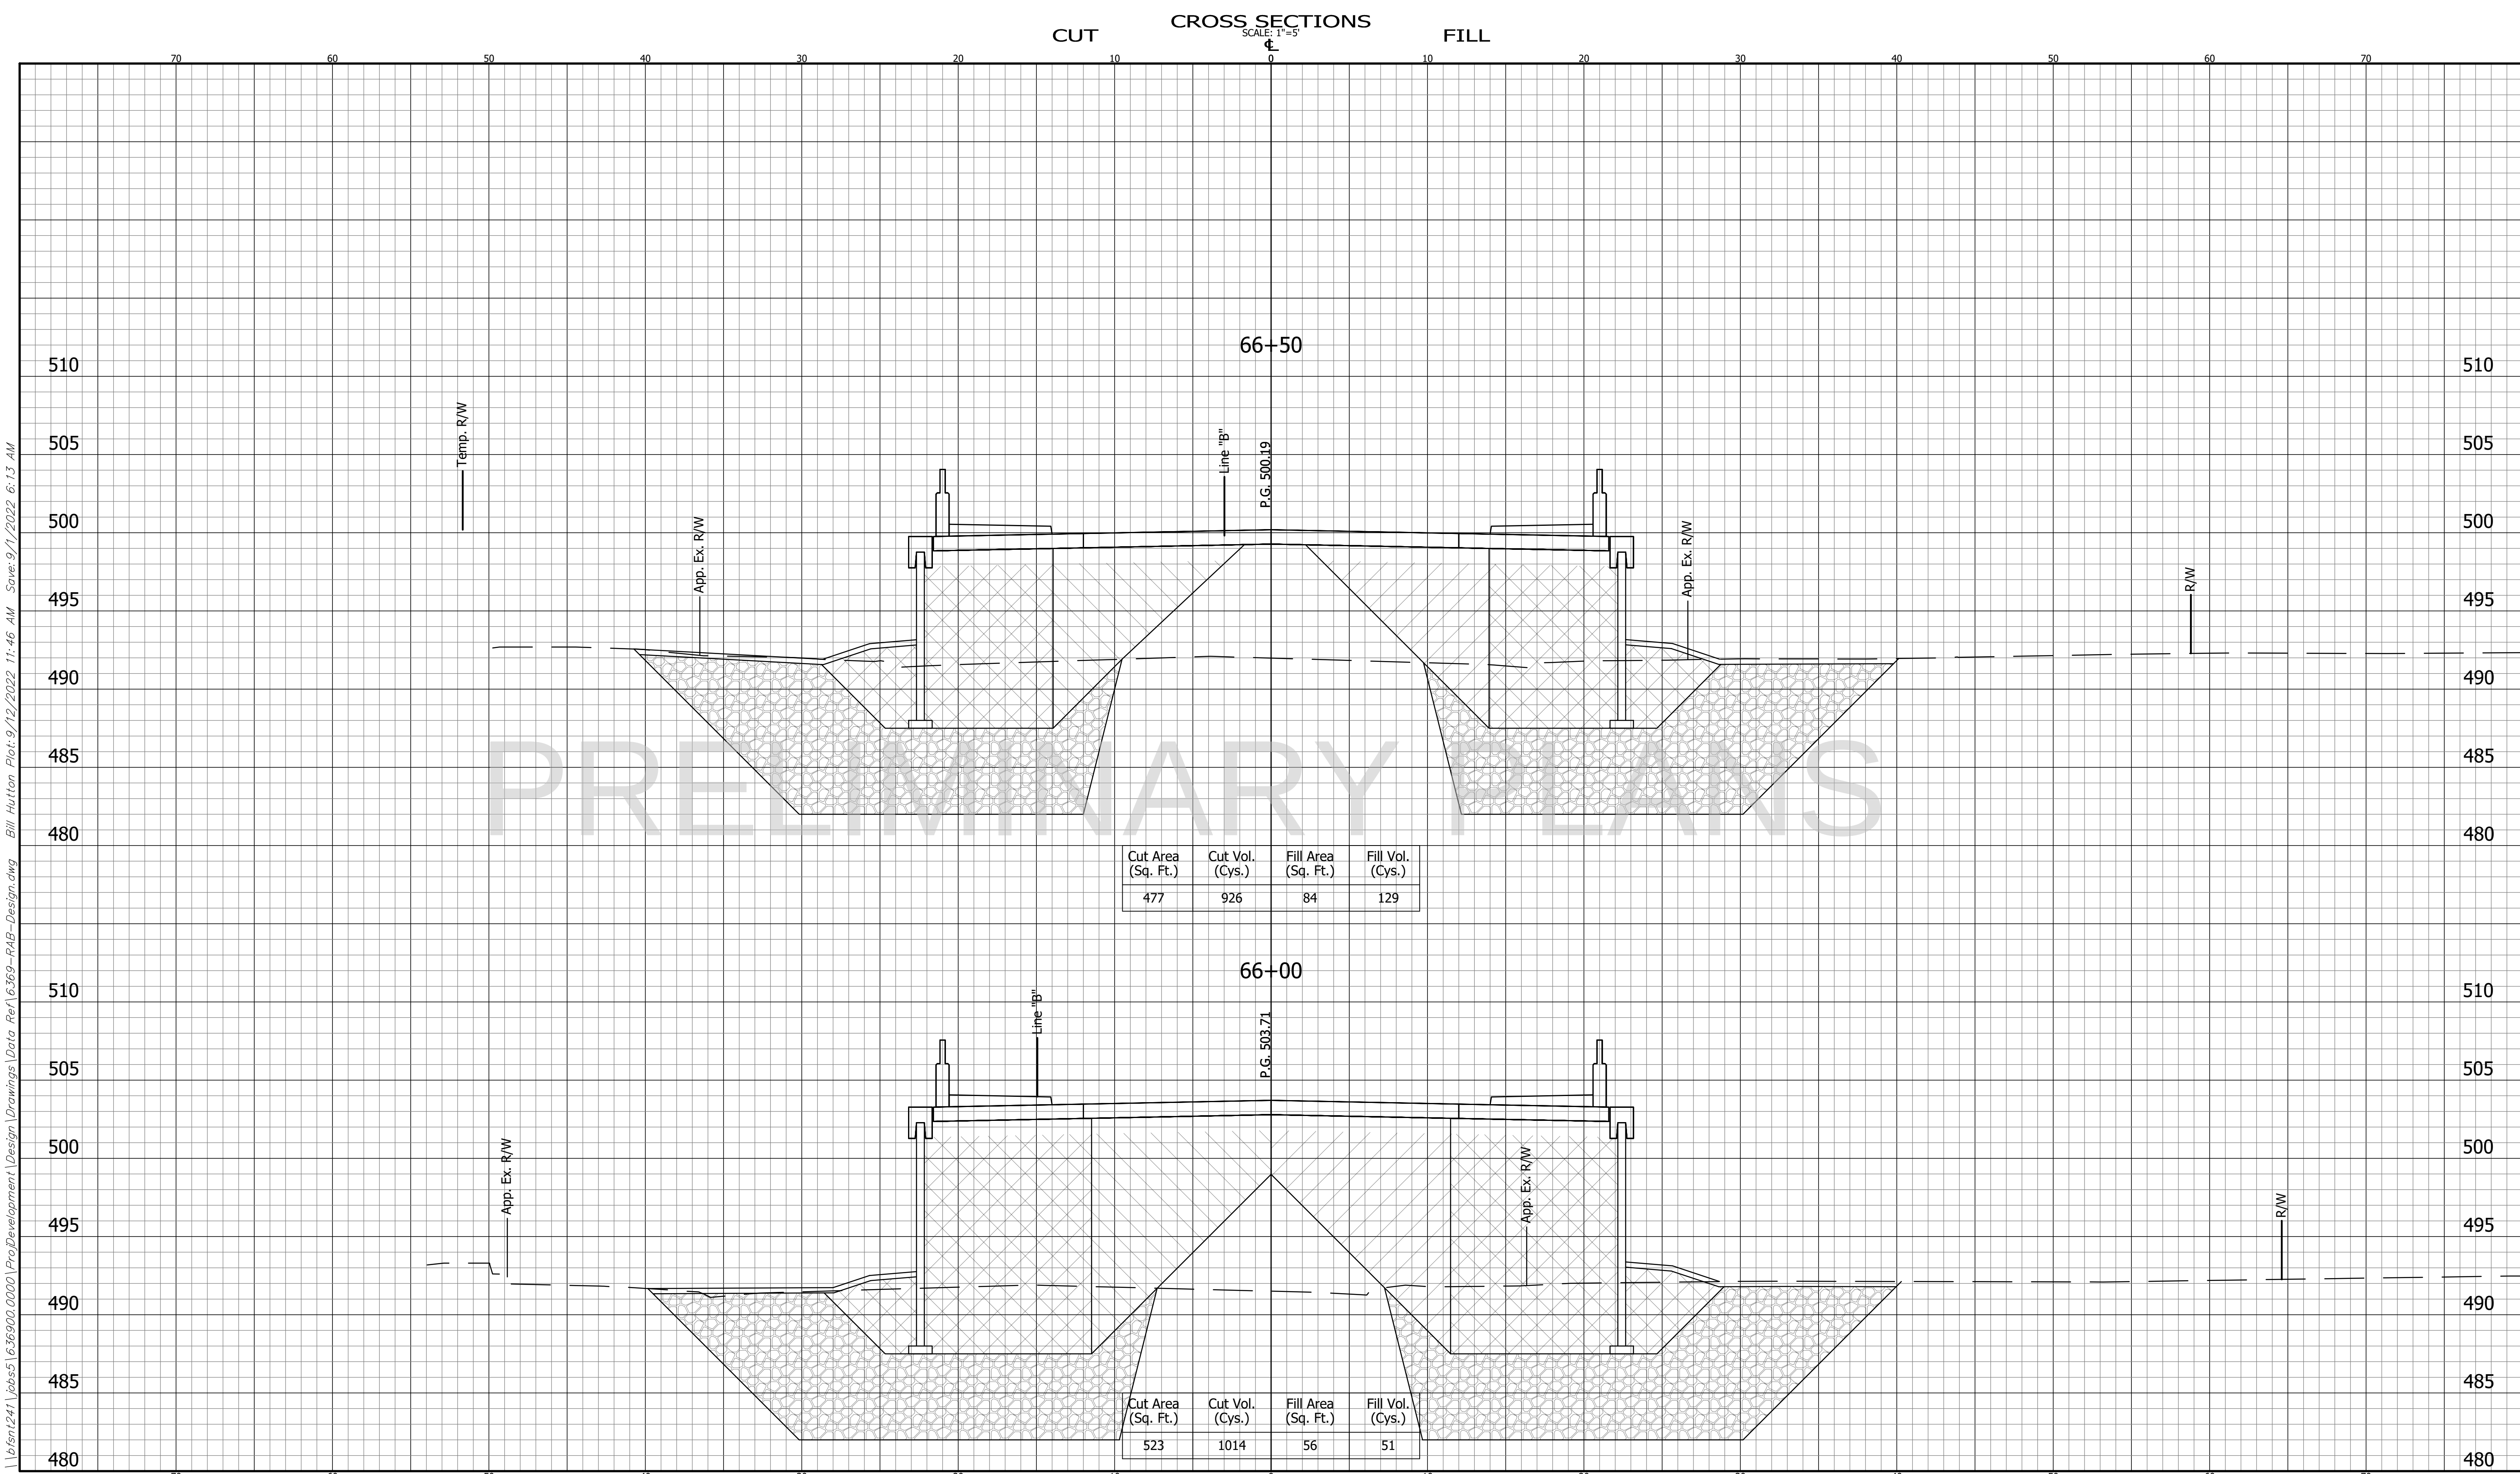

LEGEND

- B-Borrow
- Str. Backfill Type 3
- Undercut

CROSS SECTIONS
LINE "PR-B-2"

DESIGNED: DJI	DRAWN: BEH
CHECKED: ACE	CHECKED: DJI


INDIANA
DEPARTMENT OF TRANSPORTATION

13TH STREET

HORIZONTAL SCALE 1" = 5'	BRIDGE FILE
VERTICAL SCALE 1" = 5'	DESIGNATION 1801932
SURVEY BOOK N/A	SHEET 114 OF 121
CONTRACT B-41843	PROJECT 1801932

6369

BFS NO.

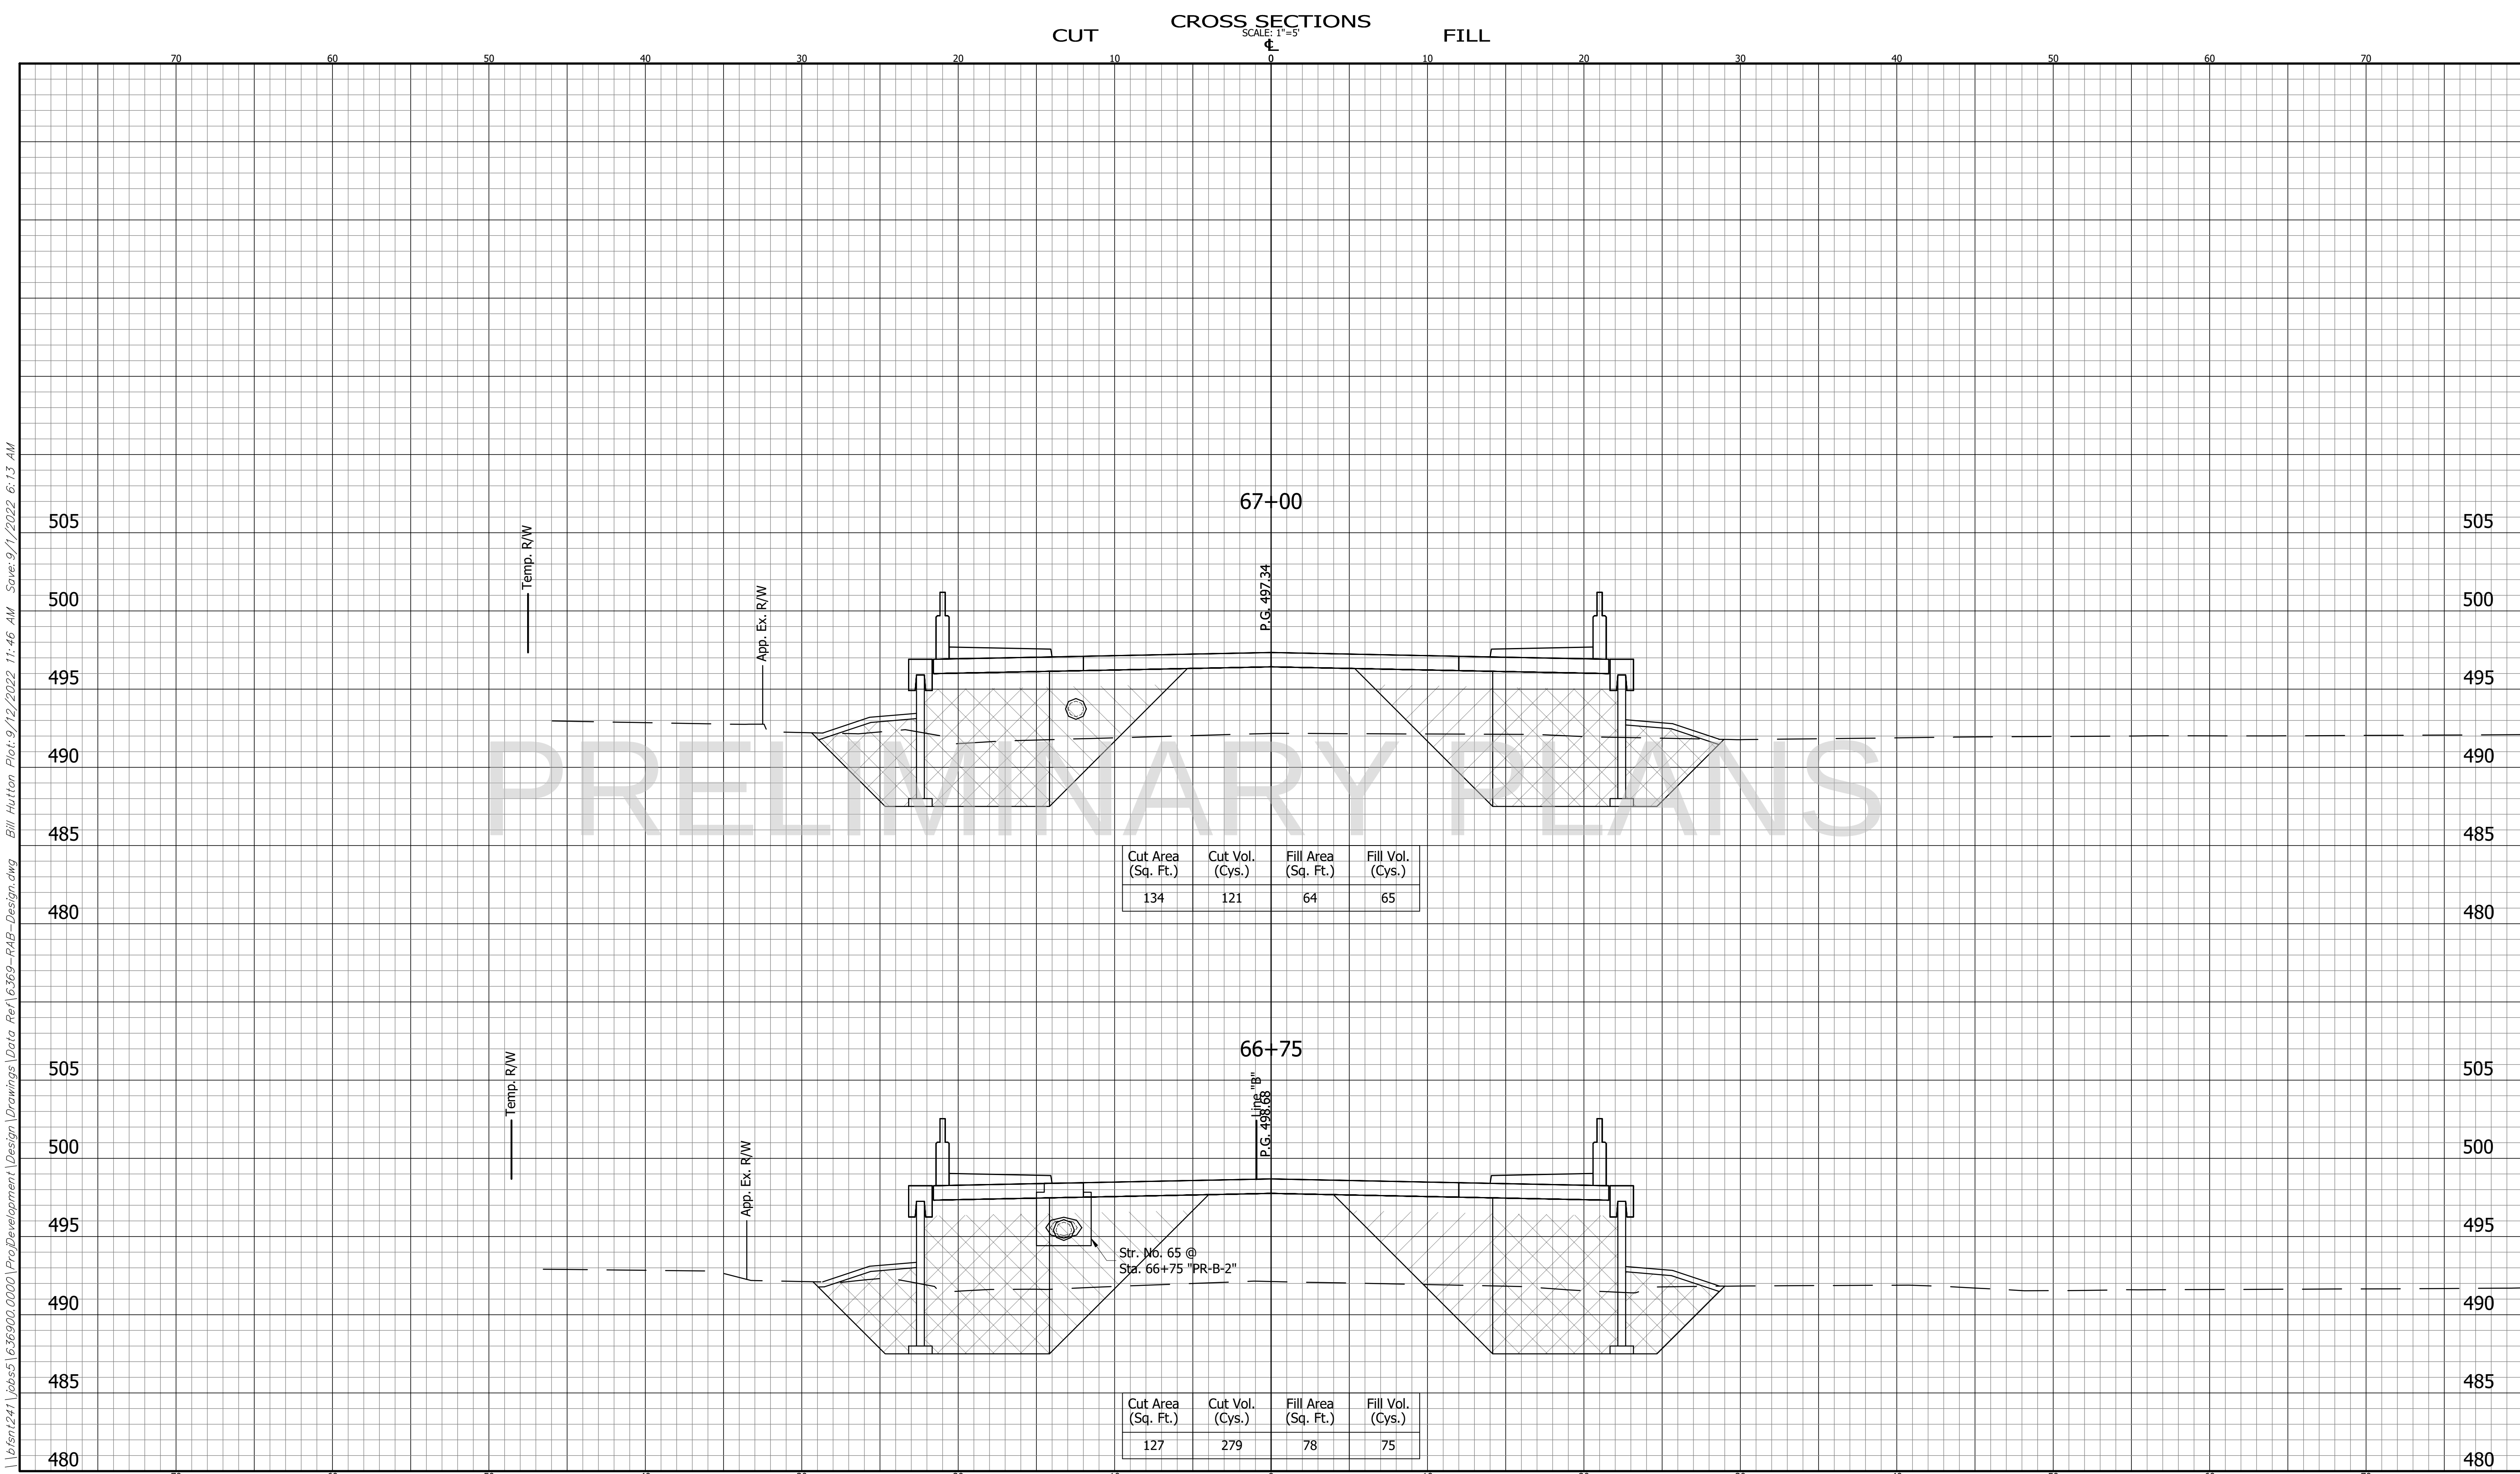

LEGEND

B-Borrow

Str. Backfill Type 3

Undercut

CROSS SECTIONS

LINE "PR-B-2" & "B"

DESIGNED: DJI DRAWN: BEH

CHECKED: ACE CHECKED: DJI


INDIANA

DEPARTMENT OF TRANSPORTATION

13TH STREET

HORIZONTAL SCALE 1" = 5'	BRIDGE FILE
VERTICAL SCALE 1" = 5'	DESIGNATION 1801932
SURVEY BOOK N/A	SHEET 115 OF 121
CONTRACT B-41843	PROJECT 1801932

\\bfsmt241\jobs\1636900\0000\ProjDevelopment\Drawings\Data Ref\6369-R4B-Design.dwg Bill Hutton Plot: 9/12/2022 11:46 AM Save: 9/1/2022 6:13 AM

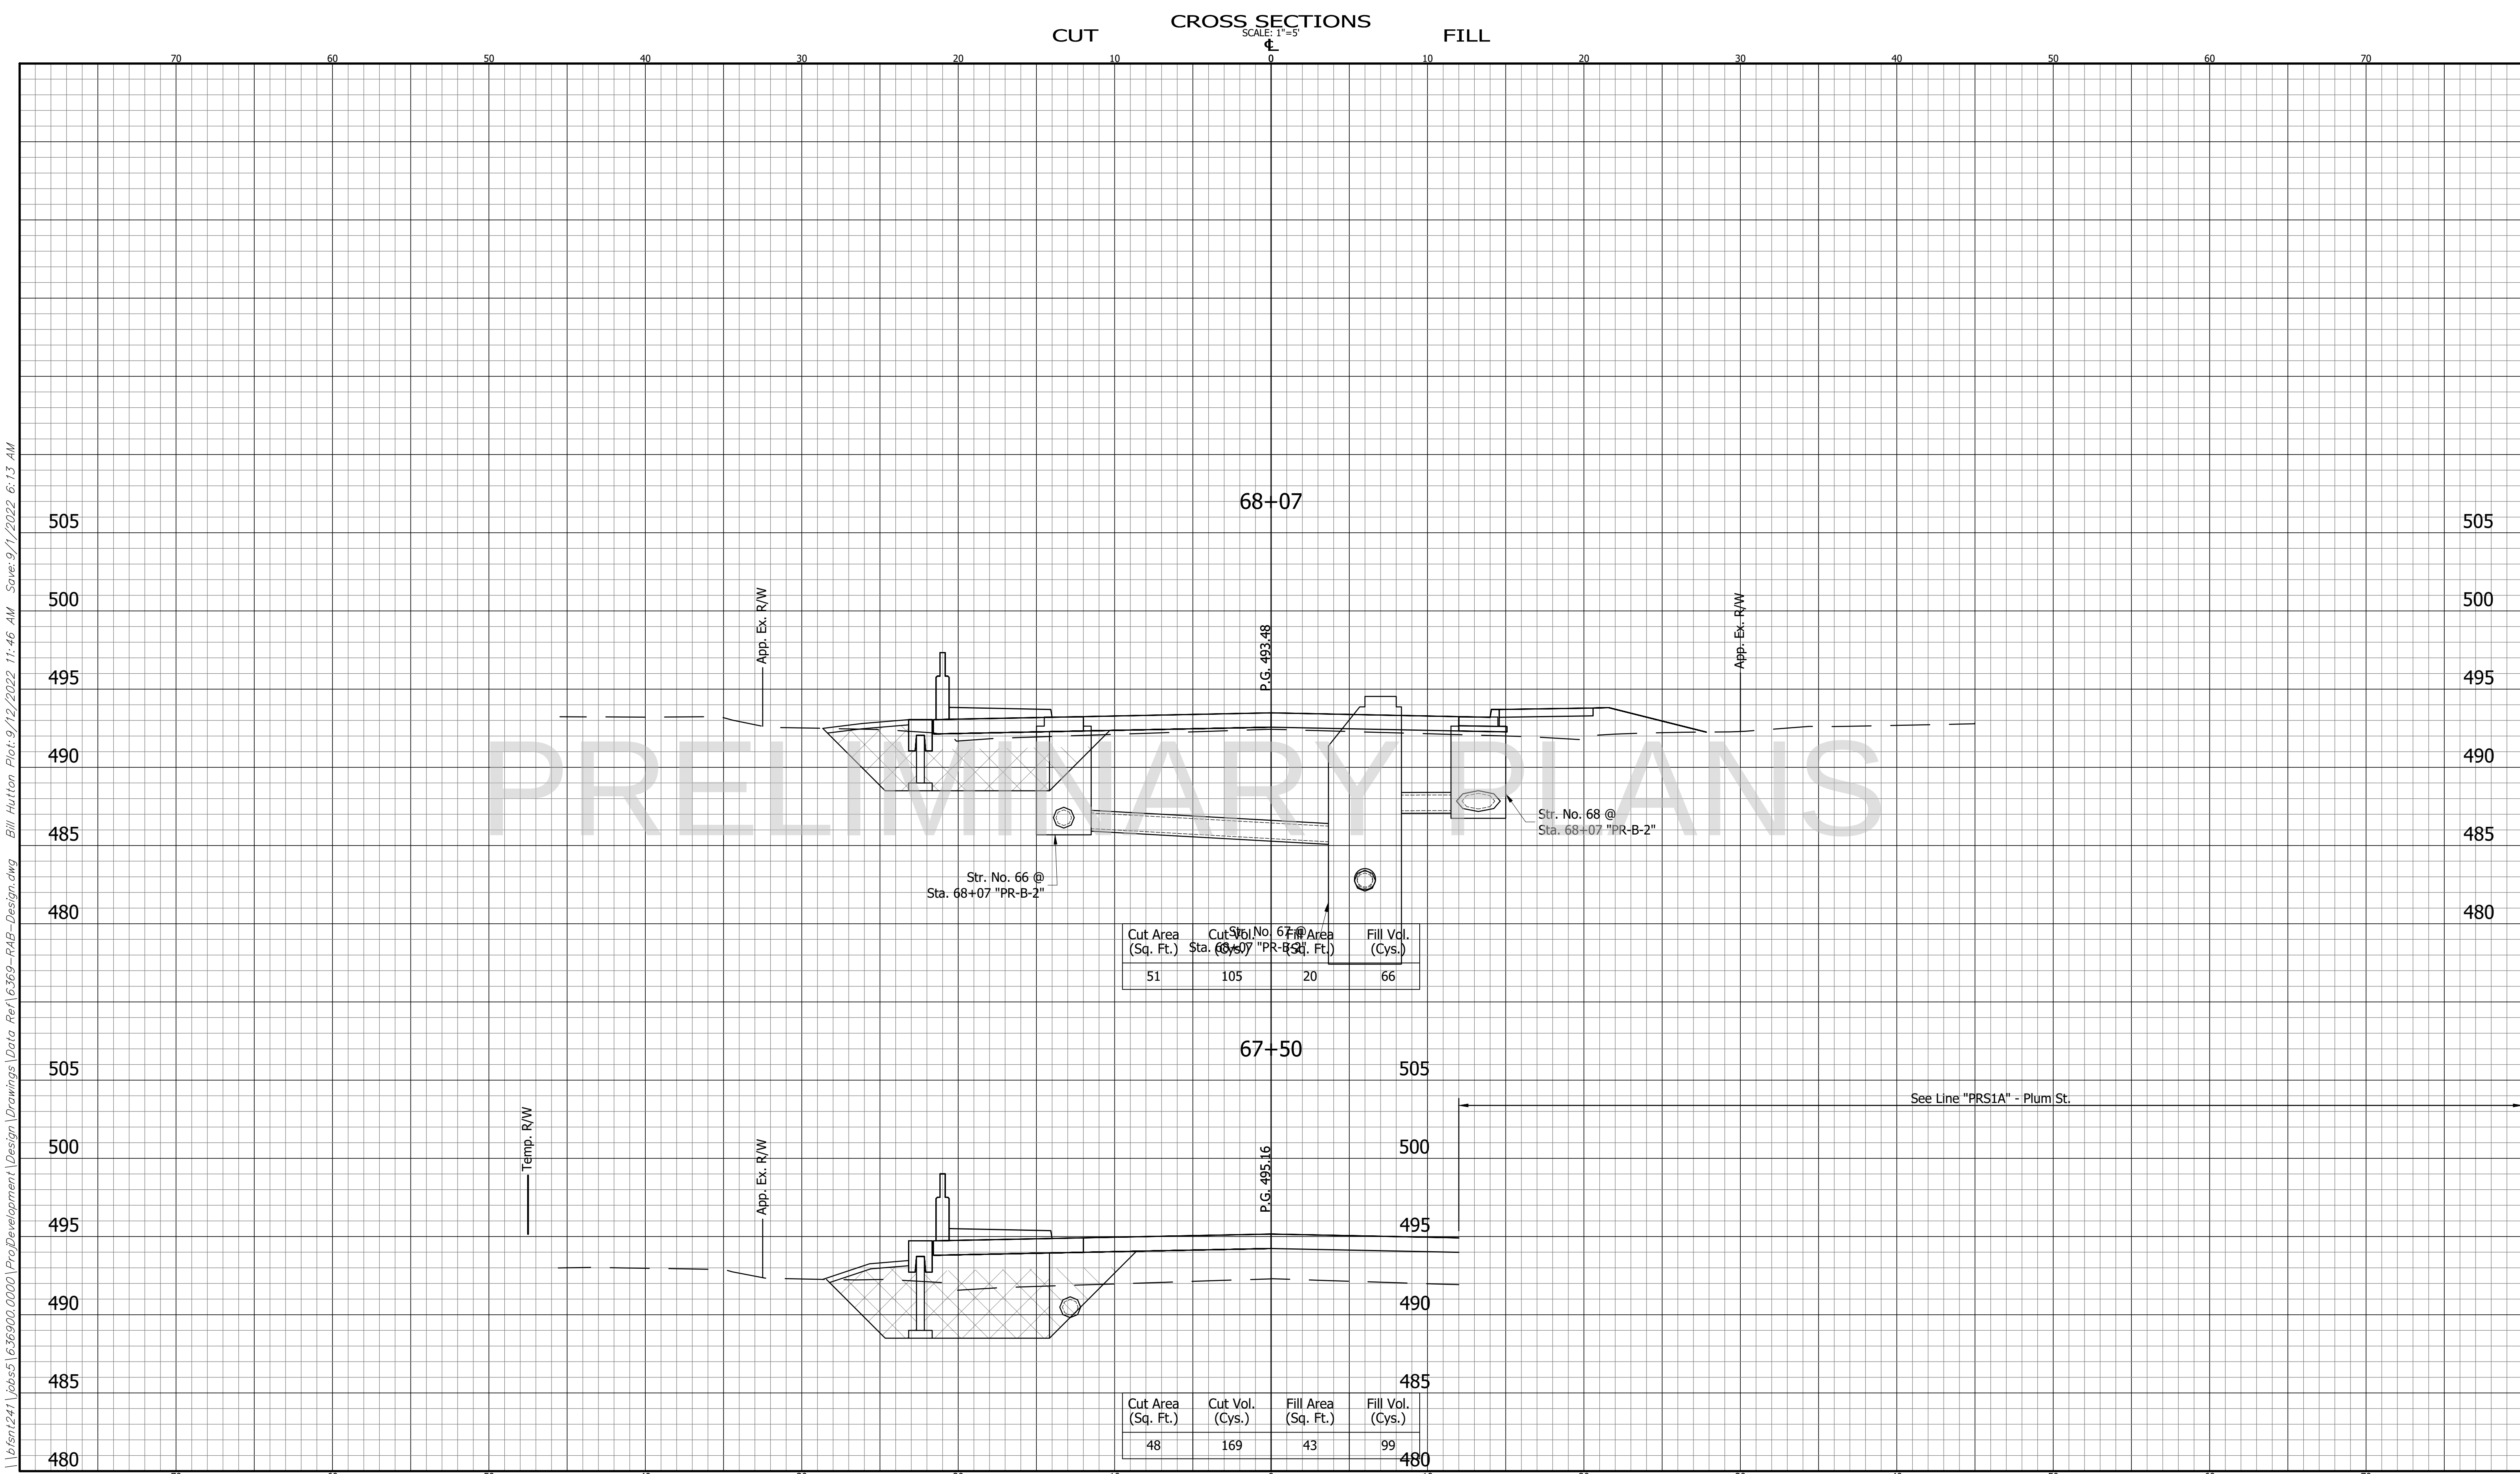

LEGEND

- B-Borrow
- Str. Backfill Type 3
- Undercut

CROSS SECTIONS
LINE "B"

DESIGNED: DJI DRAWN: BEH


CHECKED: ACE CHECKED: DJI

INDIANA
DEPARTMENT OF TRANSPORTATION

13TH STREET

HORIZONTAL SCALE 1" = 5'	BRIDGE FILE
VERTICAL SCALE 1" = 5'	DESIGNATION 1801932
SURVEY BOOK N/A	SHEET 116 OF 121
CONTRACT B-41843	PROJECT 1801932


\\bfs1241\jobs\1636900\0000\ProjDevelopment\Design\Drawings\Data Ref\6369-R4B-Design.dwg Bill Hutton Plot:9/12/2022 11:46 AM Save:9/1/2022 6:13 AM

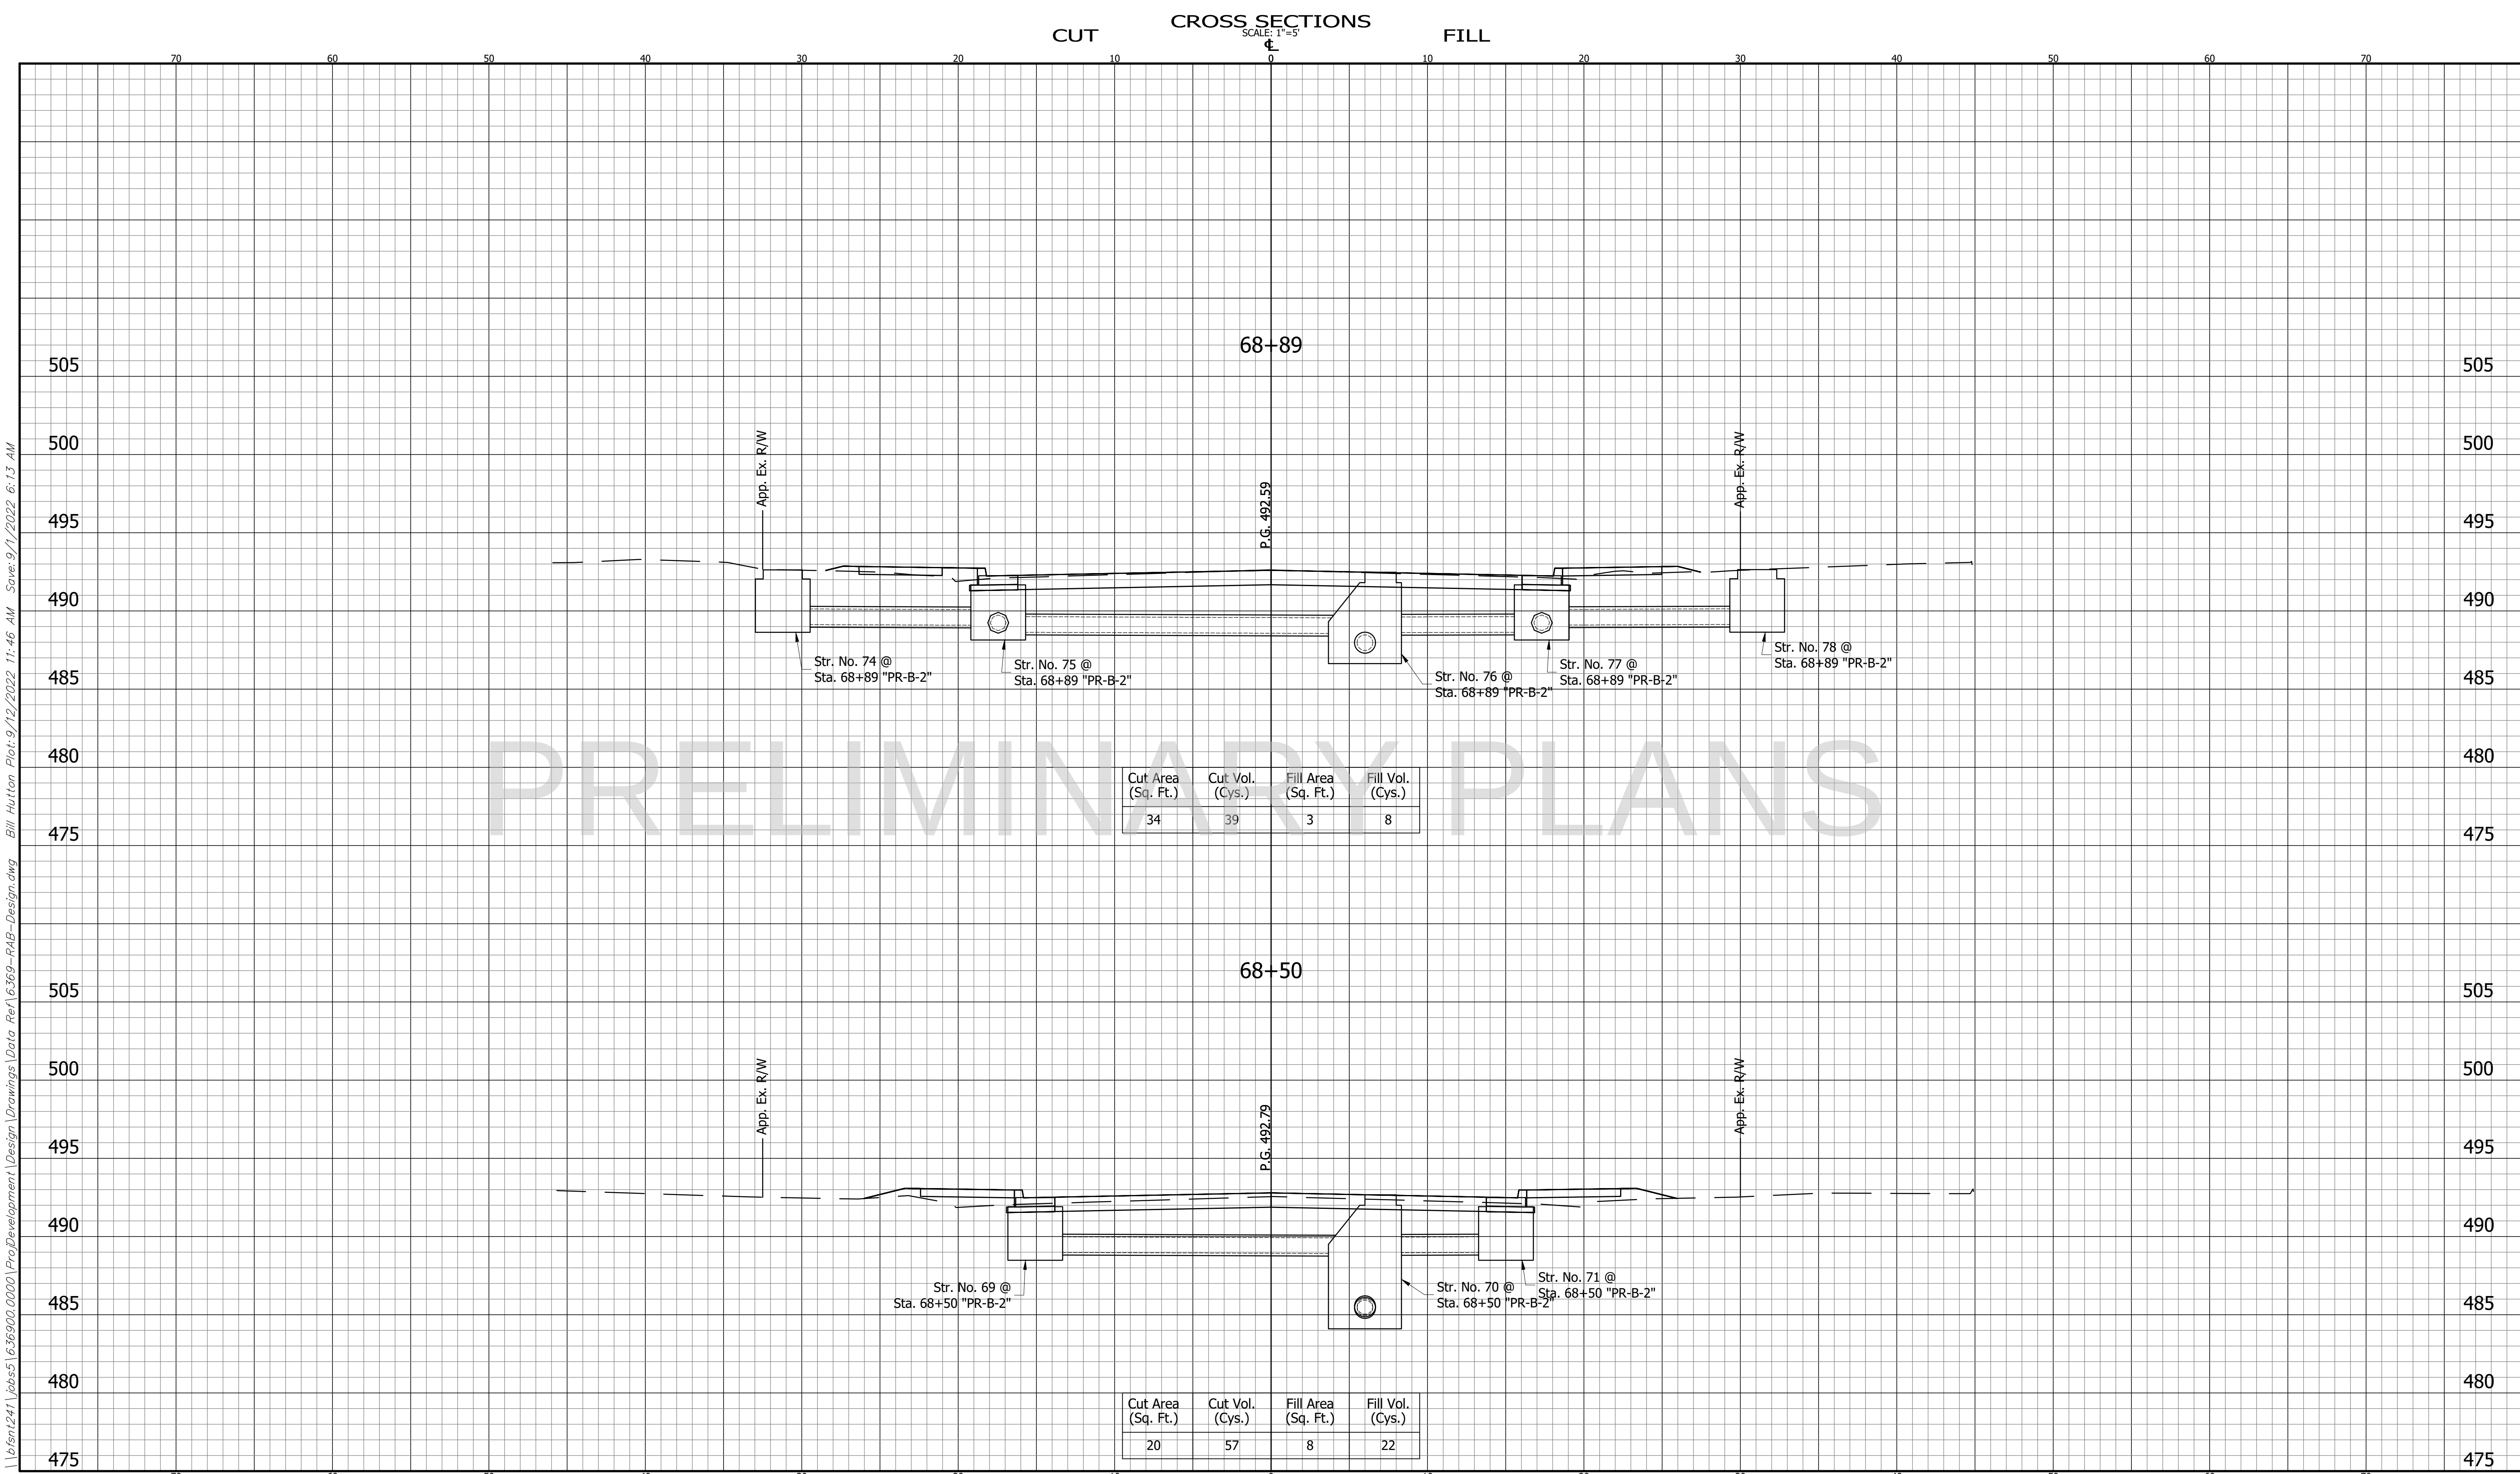

\\bfsmt241\jobs\1636900\0000\ProjDevelopment\Design\Drawings\Data Ref\6369-R4B-Design.dwg Bill Hutton Plot:9/12/2022 11:46 AM Save:9/1/2022 6:13 AM


CROSS SECTIONS LINE "B"		INDIANA DEPARTMENT OF TRANSPORTATION		HORIZONTAL SCALE 1" = 5'		BRIDGE FILE	
DESIGNED: DJI		DRAWN: BEH		VERTICAL SCALE 1" = 5'		DESIGNATION 1801932	
CHECKED: ACE		CHECKED: DJI		SURVEY BOOK N/A		SHEET 117 OF 121	
		13TH STREET		CONTRACT B-41843		PROJECT 1801932	

BFS NO. 6369

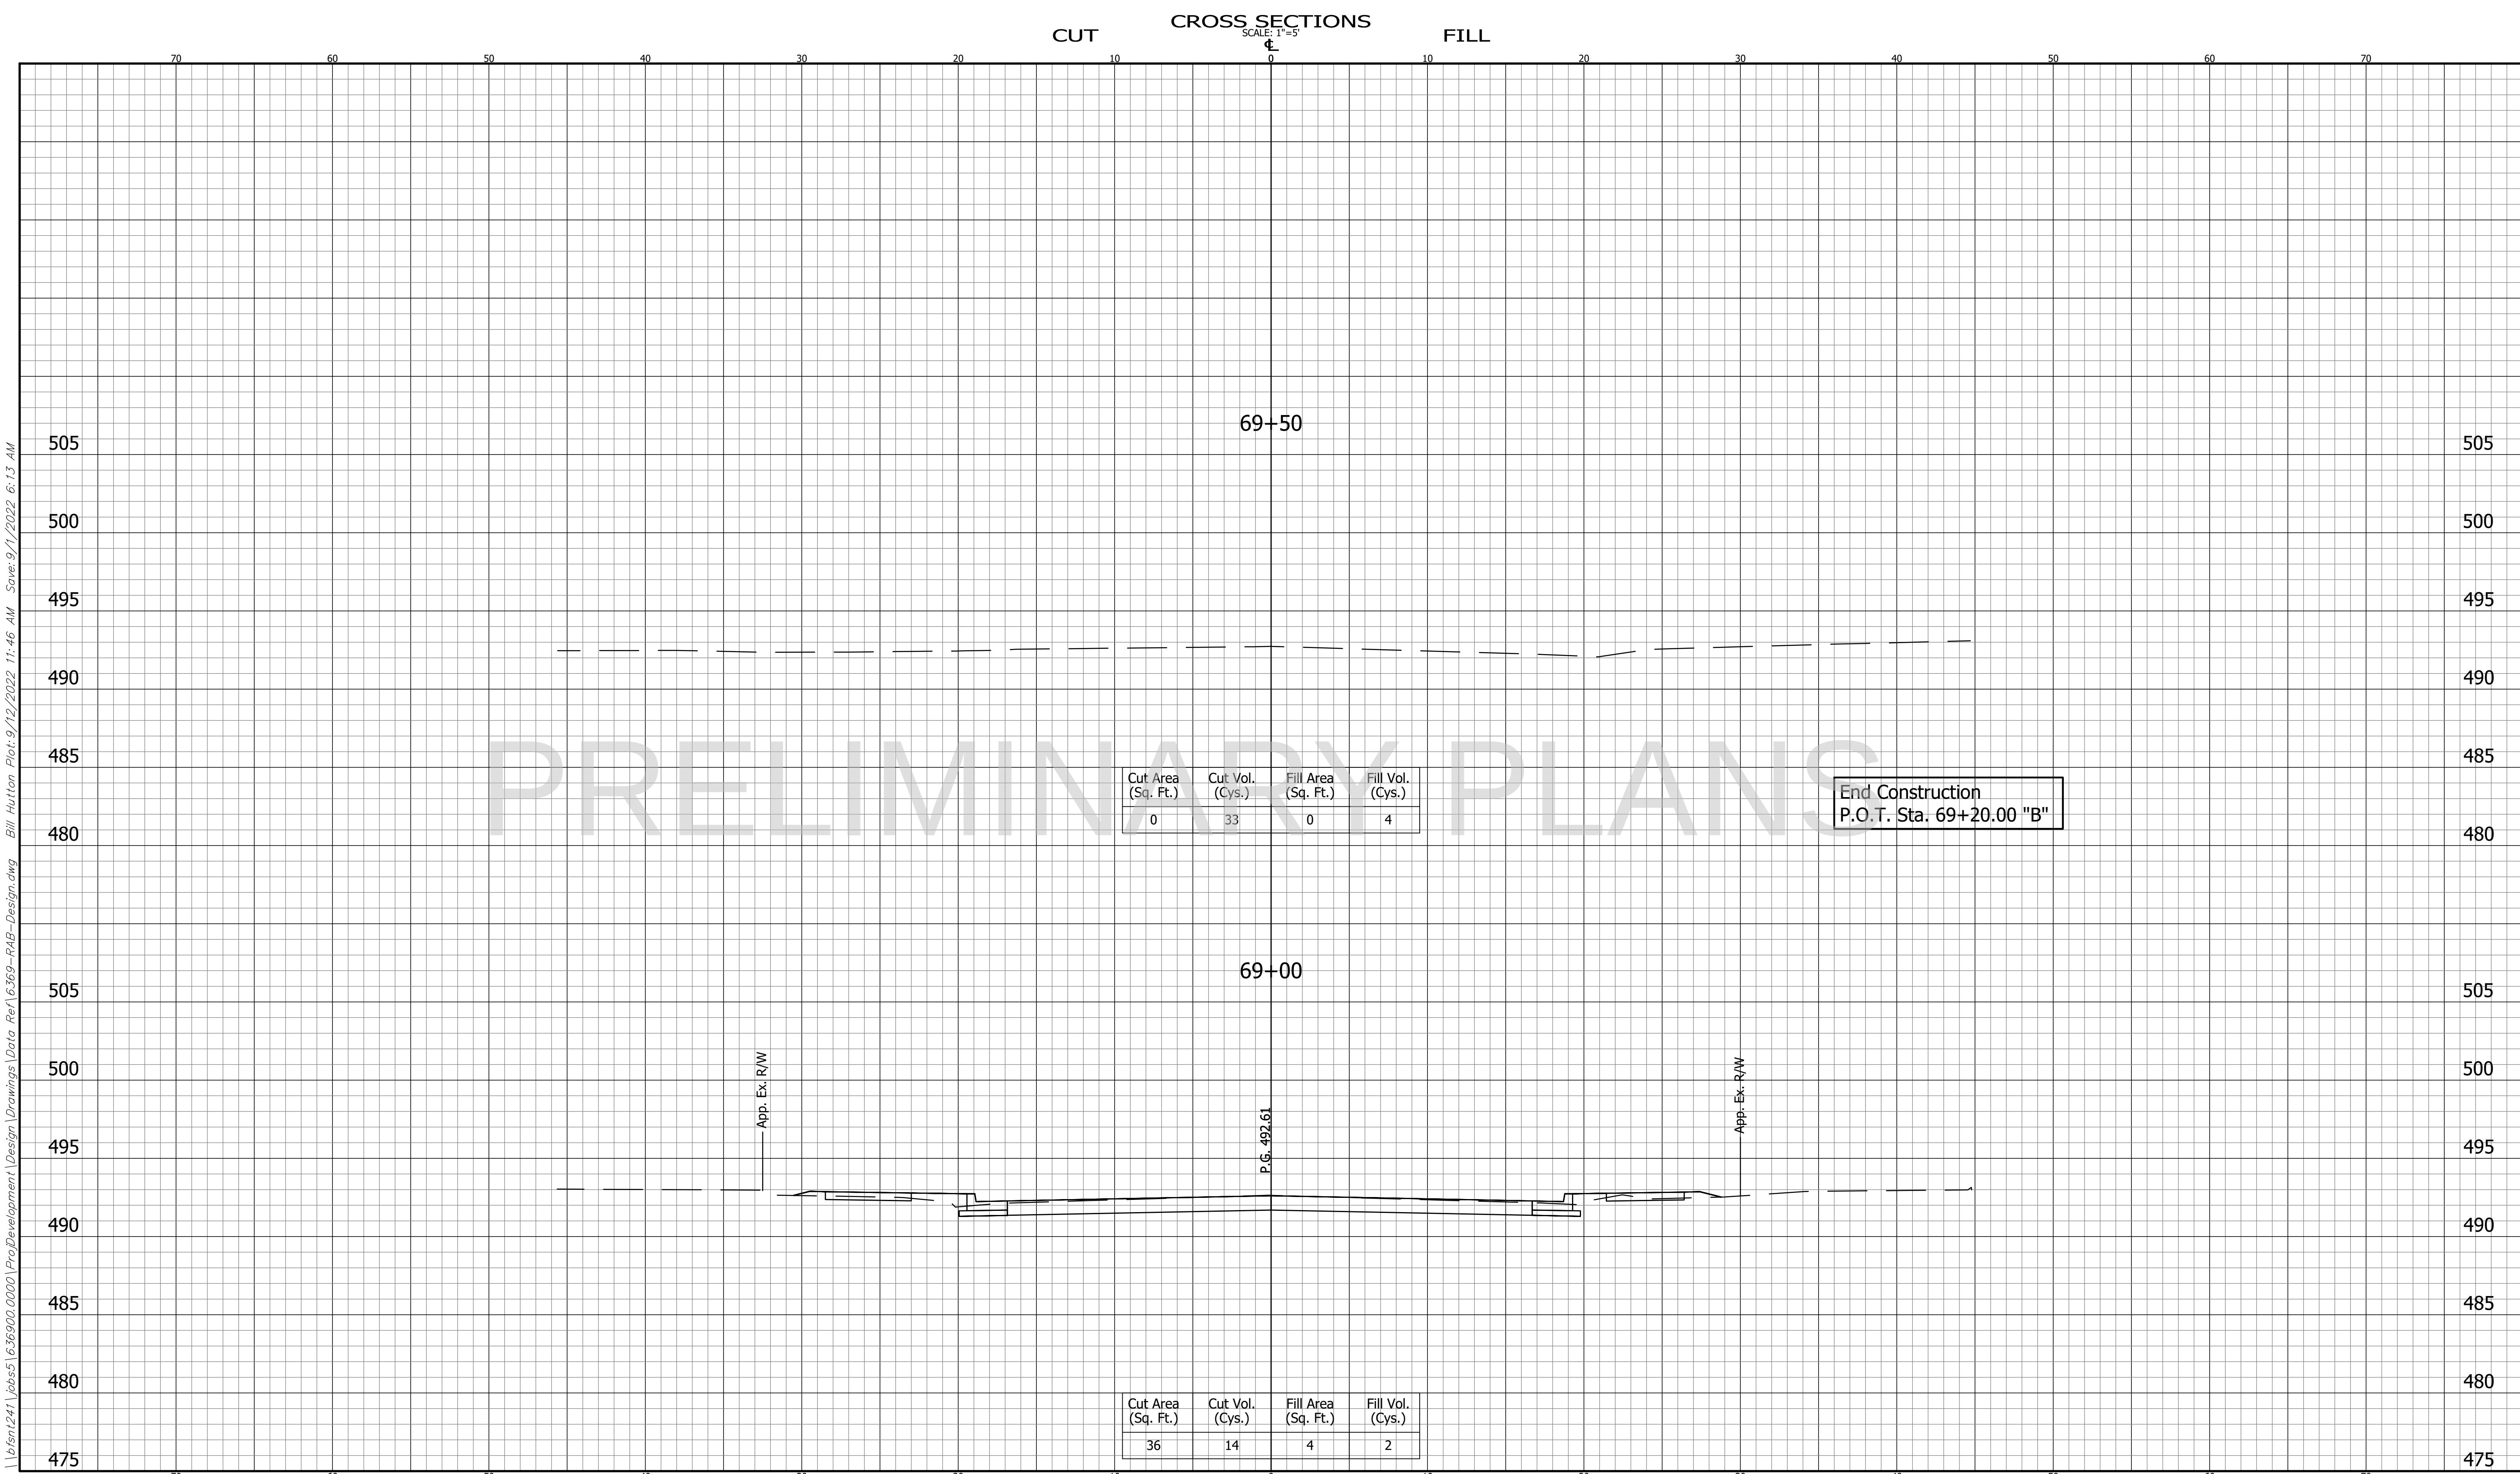


	CROSS SECTIONS LINE "B"		INDIANA DEPARTMENT OF TRANSPORTATION		HORIZONTAL SCALE 1" = 5'	BRIDGE FILE	
	DESIGNED: DJI		DRAWN: BEH		VERTICAL SCALE 1" = 5'	DESIGNATION 1801932	
	CHECKED: ACE		CHECKED: DJI		SURVEY BOOK N/A	SHEET 118 OF 121	
					CONTRACT B-41843	PROJECT 1801932	

\\bfsmt241\jobs\1636900\0000\ProjDevelopment\Design\Drawings\Data Ref\6369-PAB-Design.dwg Bill Hutton Plot:9/12/2022 11:46 AM Save:9/1/2022 6:13 AM

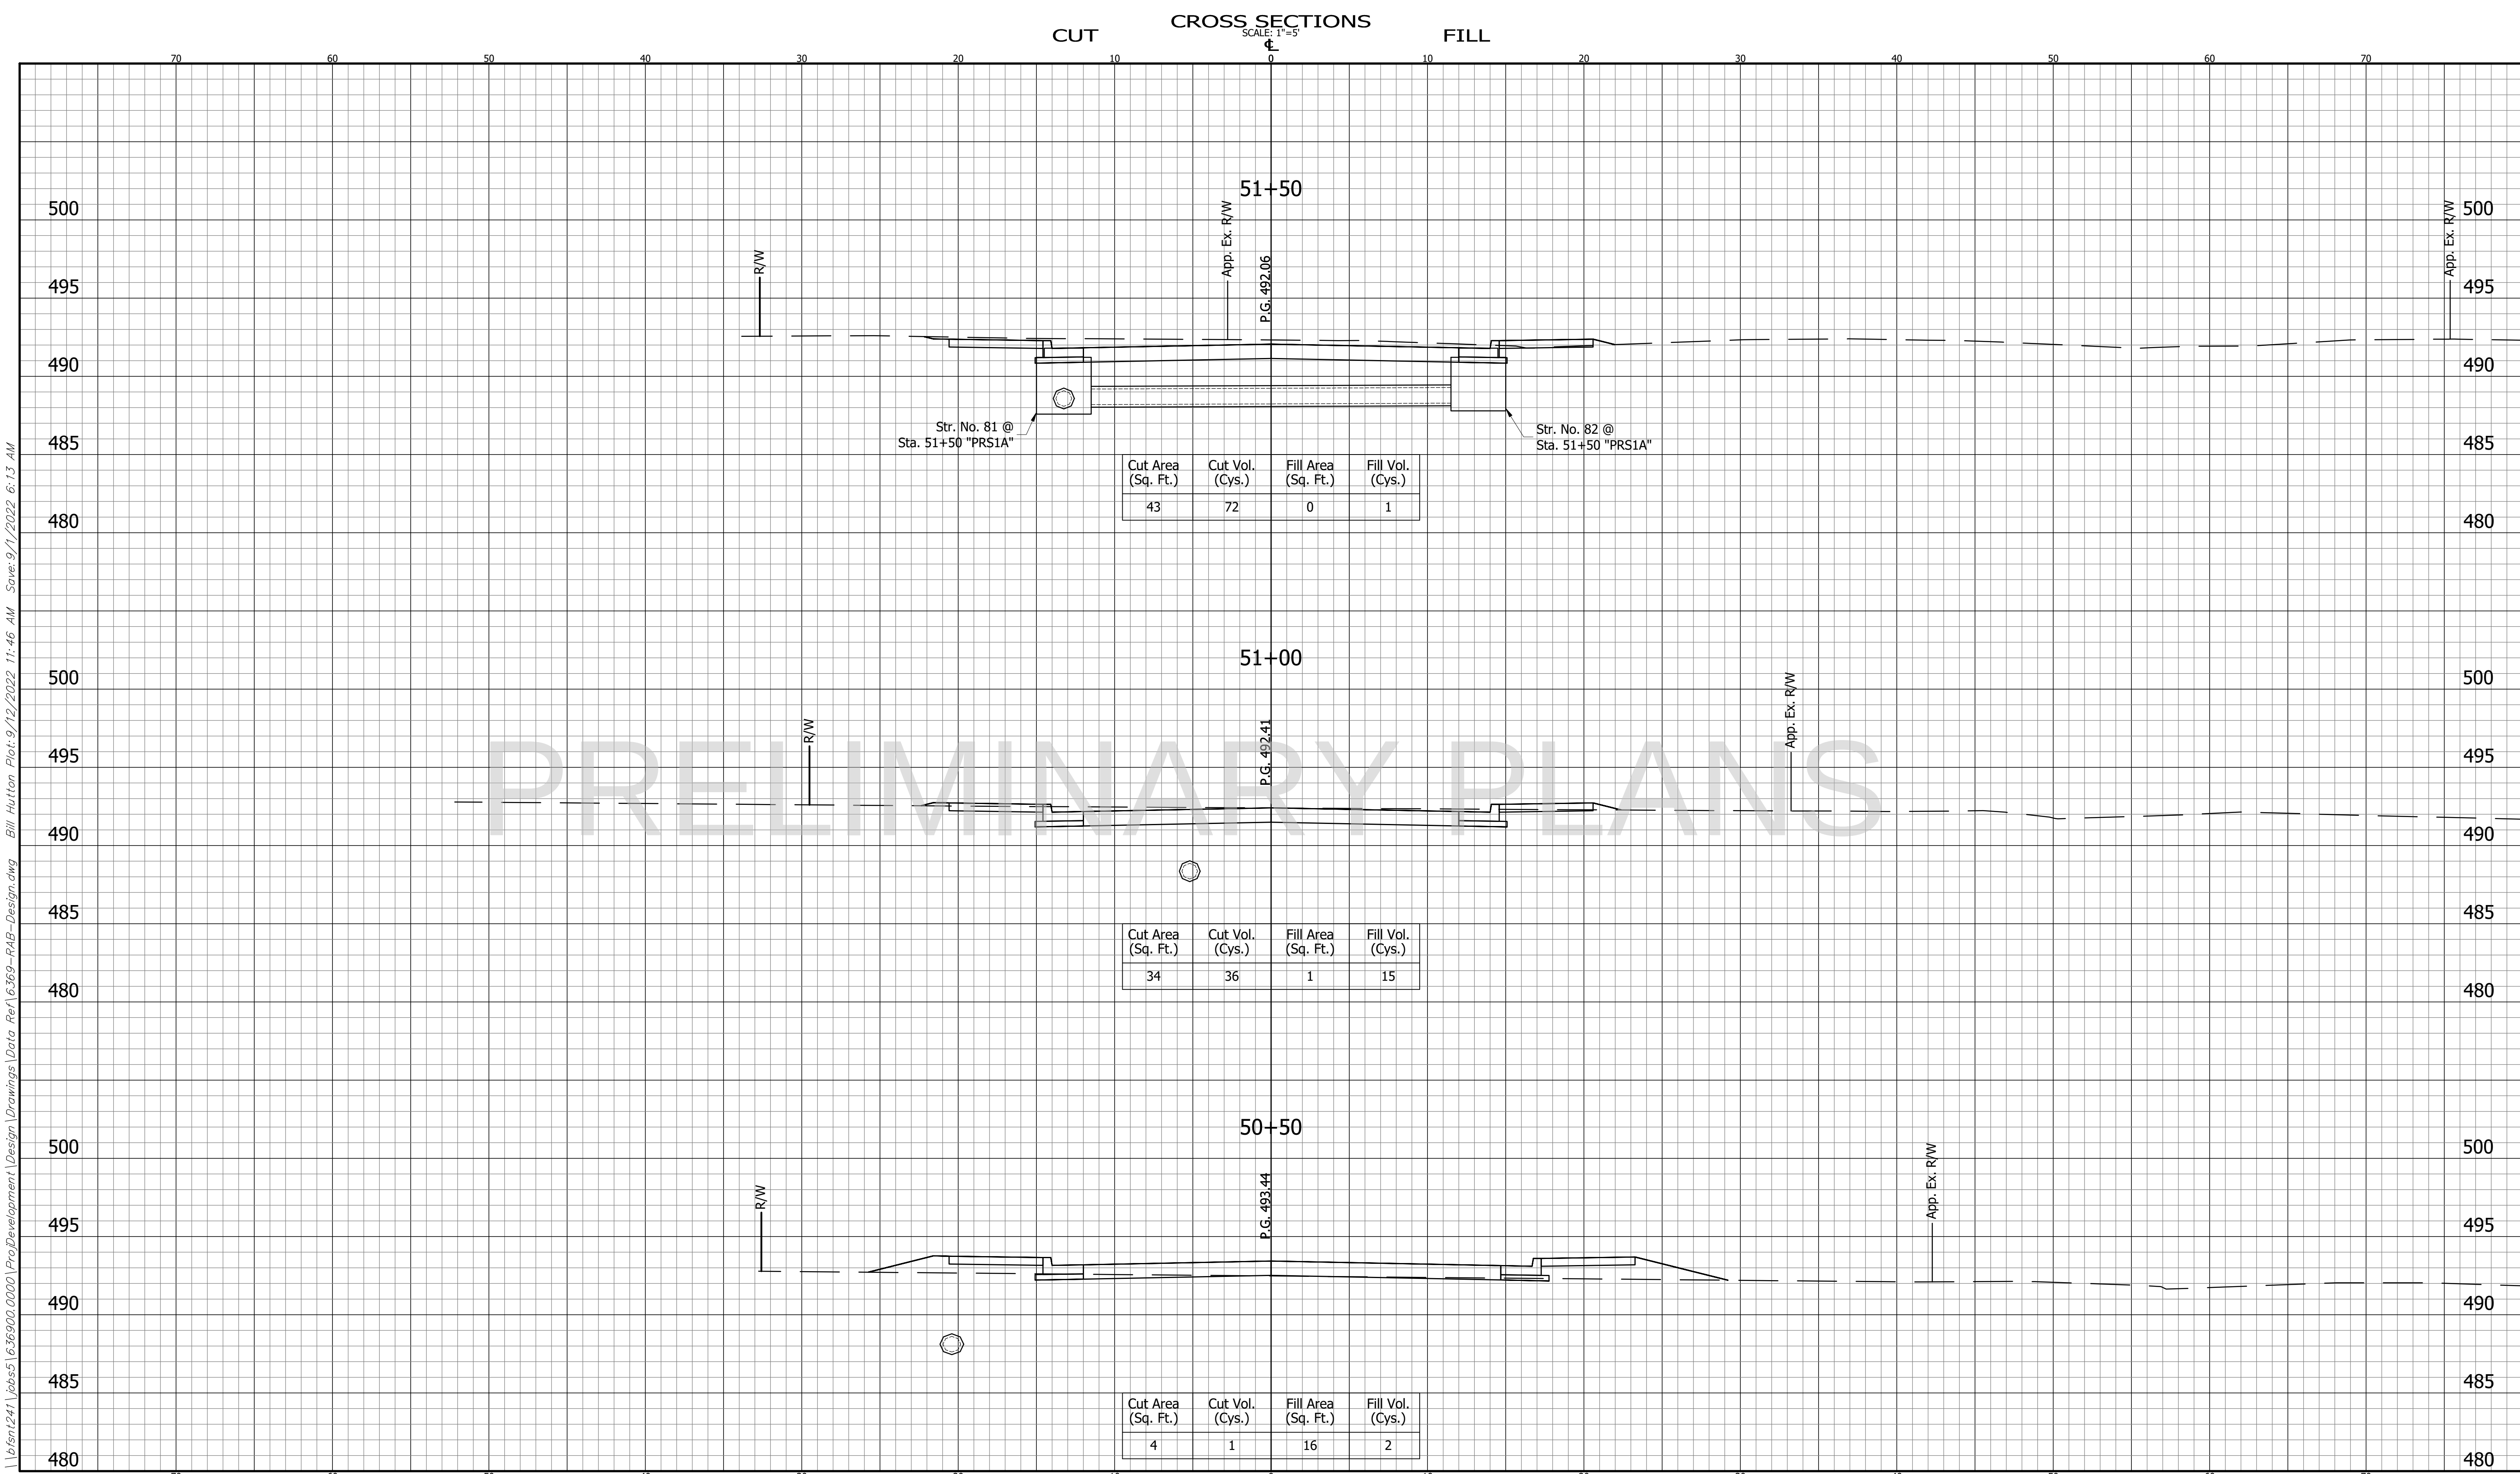

\\fs01241\jobs\1636900\0000\ProjDevelopment\Design\Drawings\Data Ref\6369-R4B-Design.dwg Bill Hutton Plot:9/12/2022 11:46 AM Save:9/1/2022 6:13 AM

	CROSS SECTIONS LINE "PRS1A"		INDIANA DEPARTMENT OF TRANSPORTATION		BRIDGE FILE	
	DESIGNED: DJI		DRAWN: BEH		DESIGNATION 1801932	
	CHECKED: ACE		CHECKED: DJI		SHEET N/A OF 121	
			PLUM STREET		PROJECT B-41843 1801932	

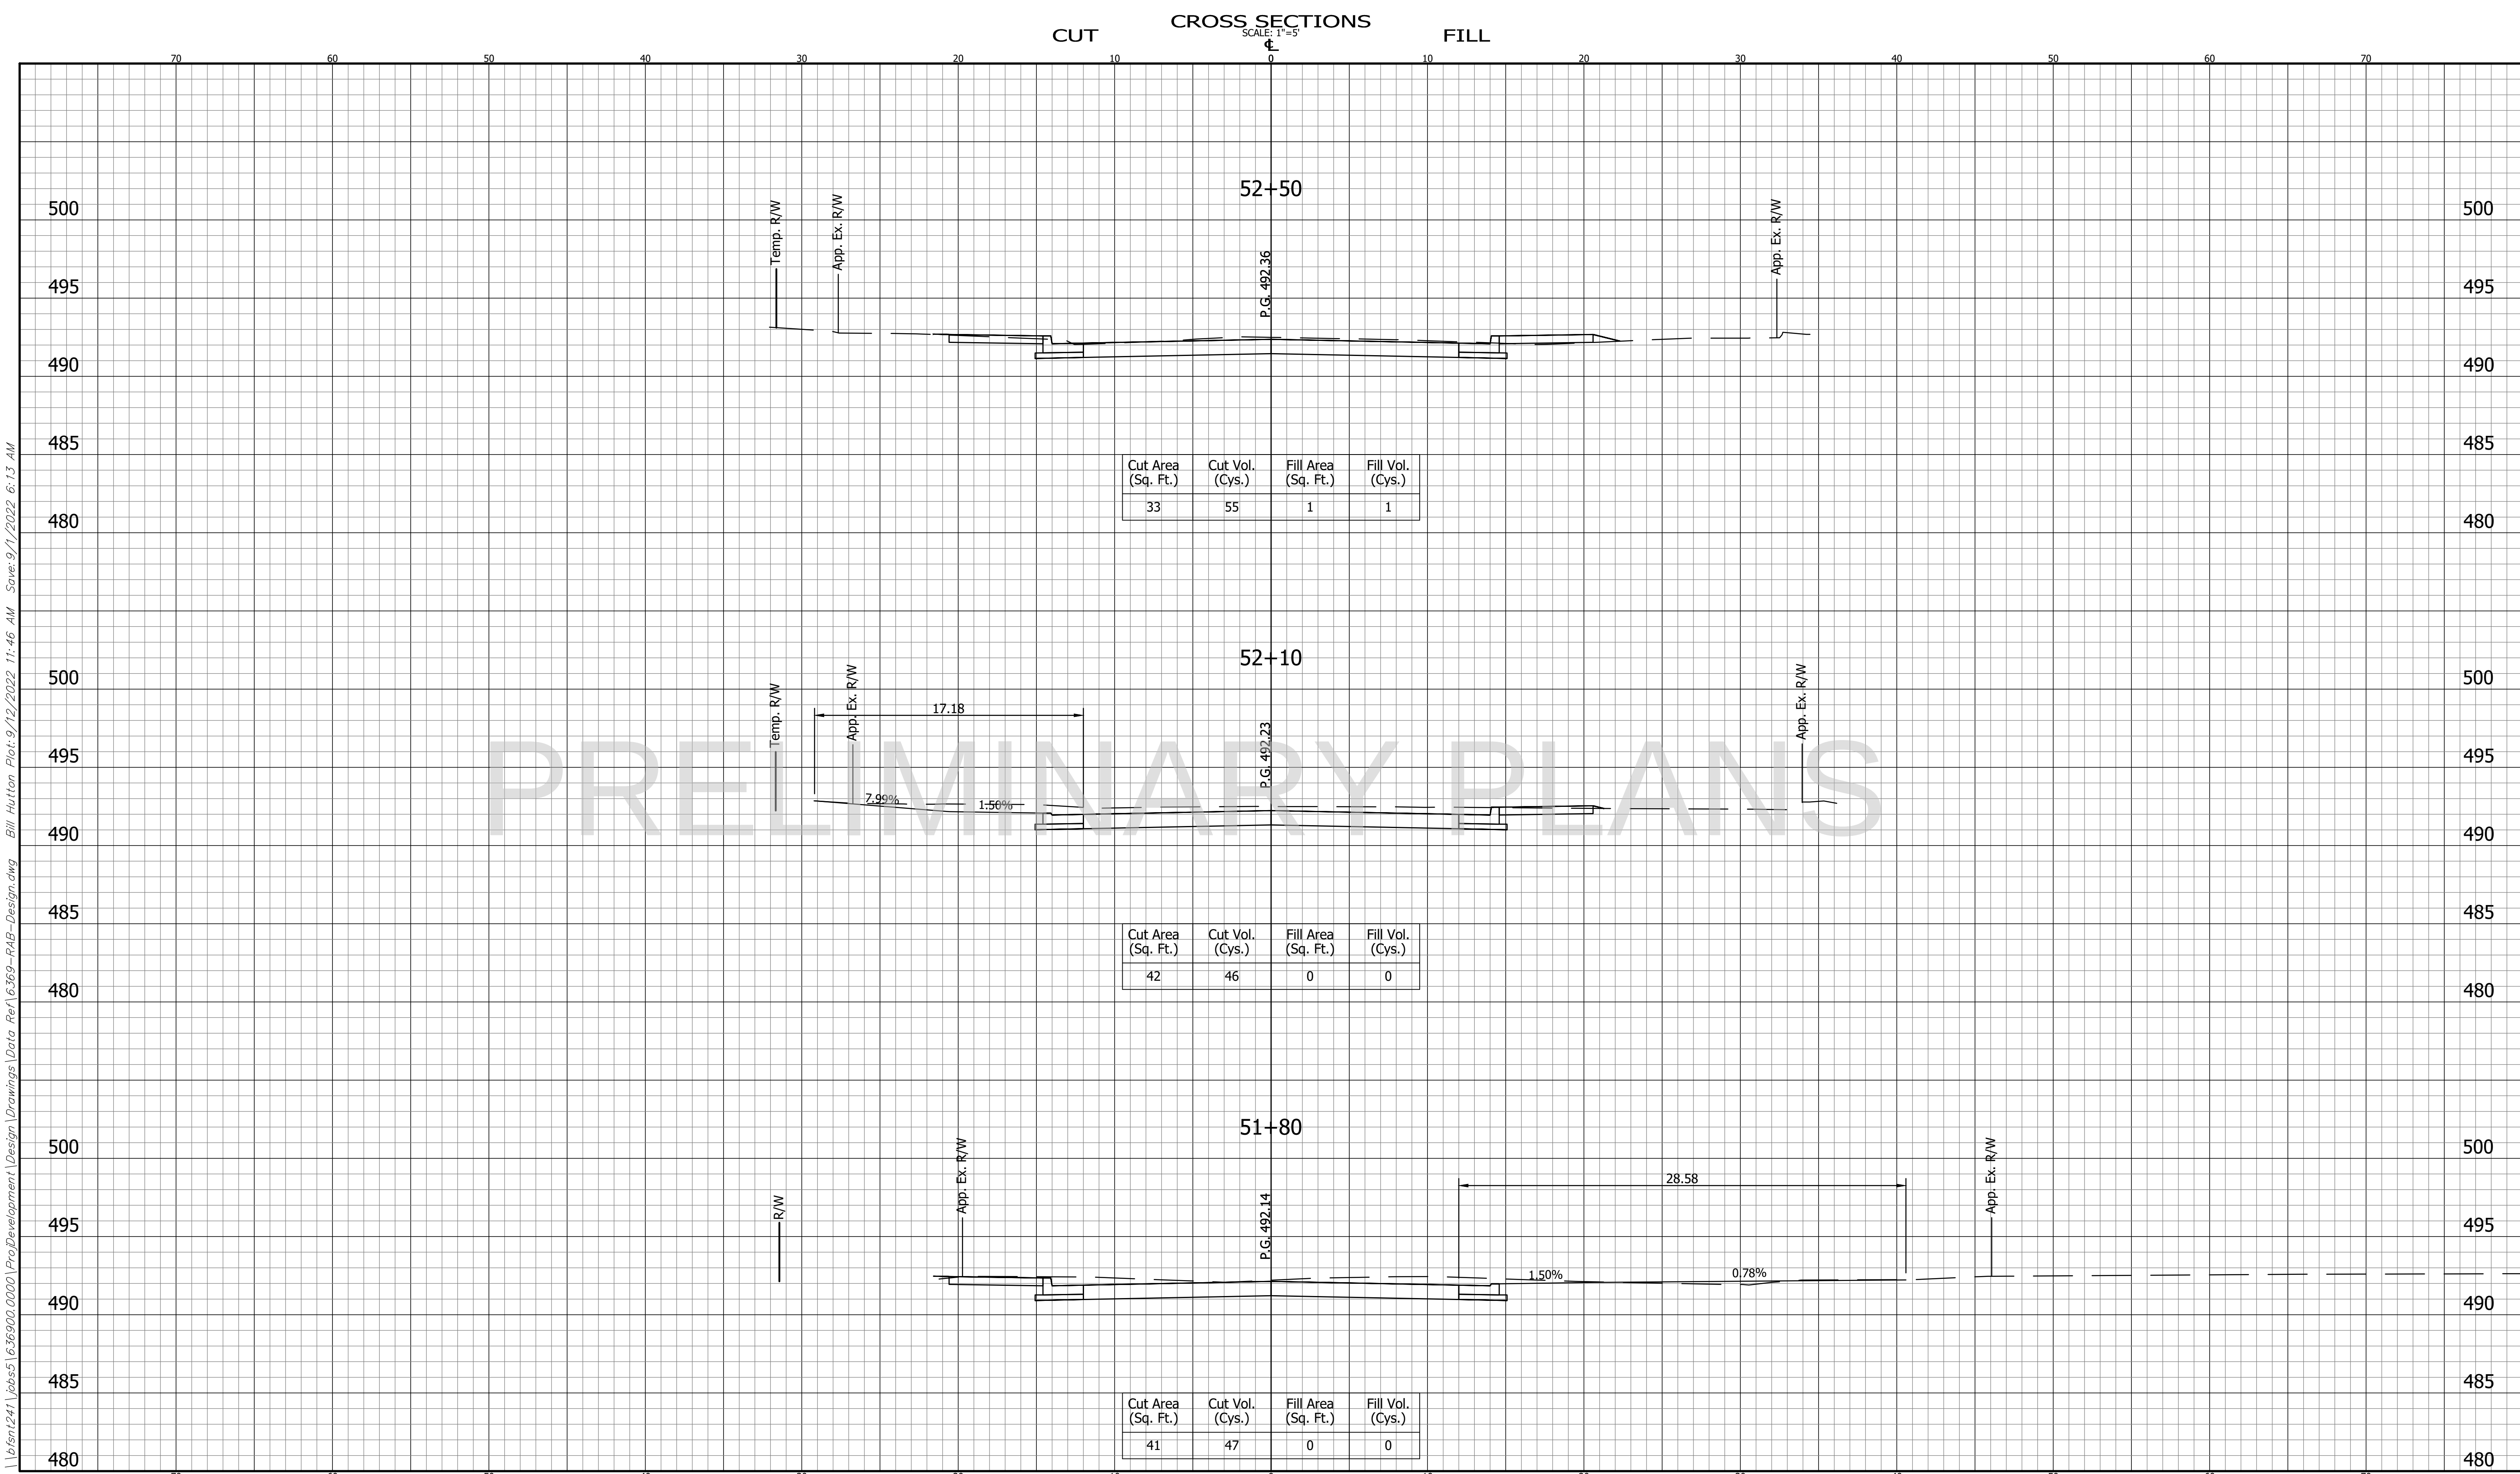


\\fs1\241\jobs\1636900\0000\ProjDevelopment\Design\Drawings\Data Ref\6369-R4B-Design.dwg Bill Hutton Plot:9/12/2022 11:46 AM Save:9/1/2022 6:13 AM

CROSS SECTIONS LINE "PRS1A"		INDIANA DEPARTMENT OF TRANSPORTATION		HORIZONTAL SCALE 1" = 5'	BRIDGE FILE
				VERTICAL SCALE 1" = 5'	DESIGNATION 1801932
		PLUM STREET		SURVEY BOOK N/A	SHEET 120 OF 121
				CONTRACT B-41843	PROJECT 1801932
DESIGNED: DJI	DRAWN: BEH				
CHECKED: ACE	CHECKED: DJI				

6369

BFS NO.

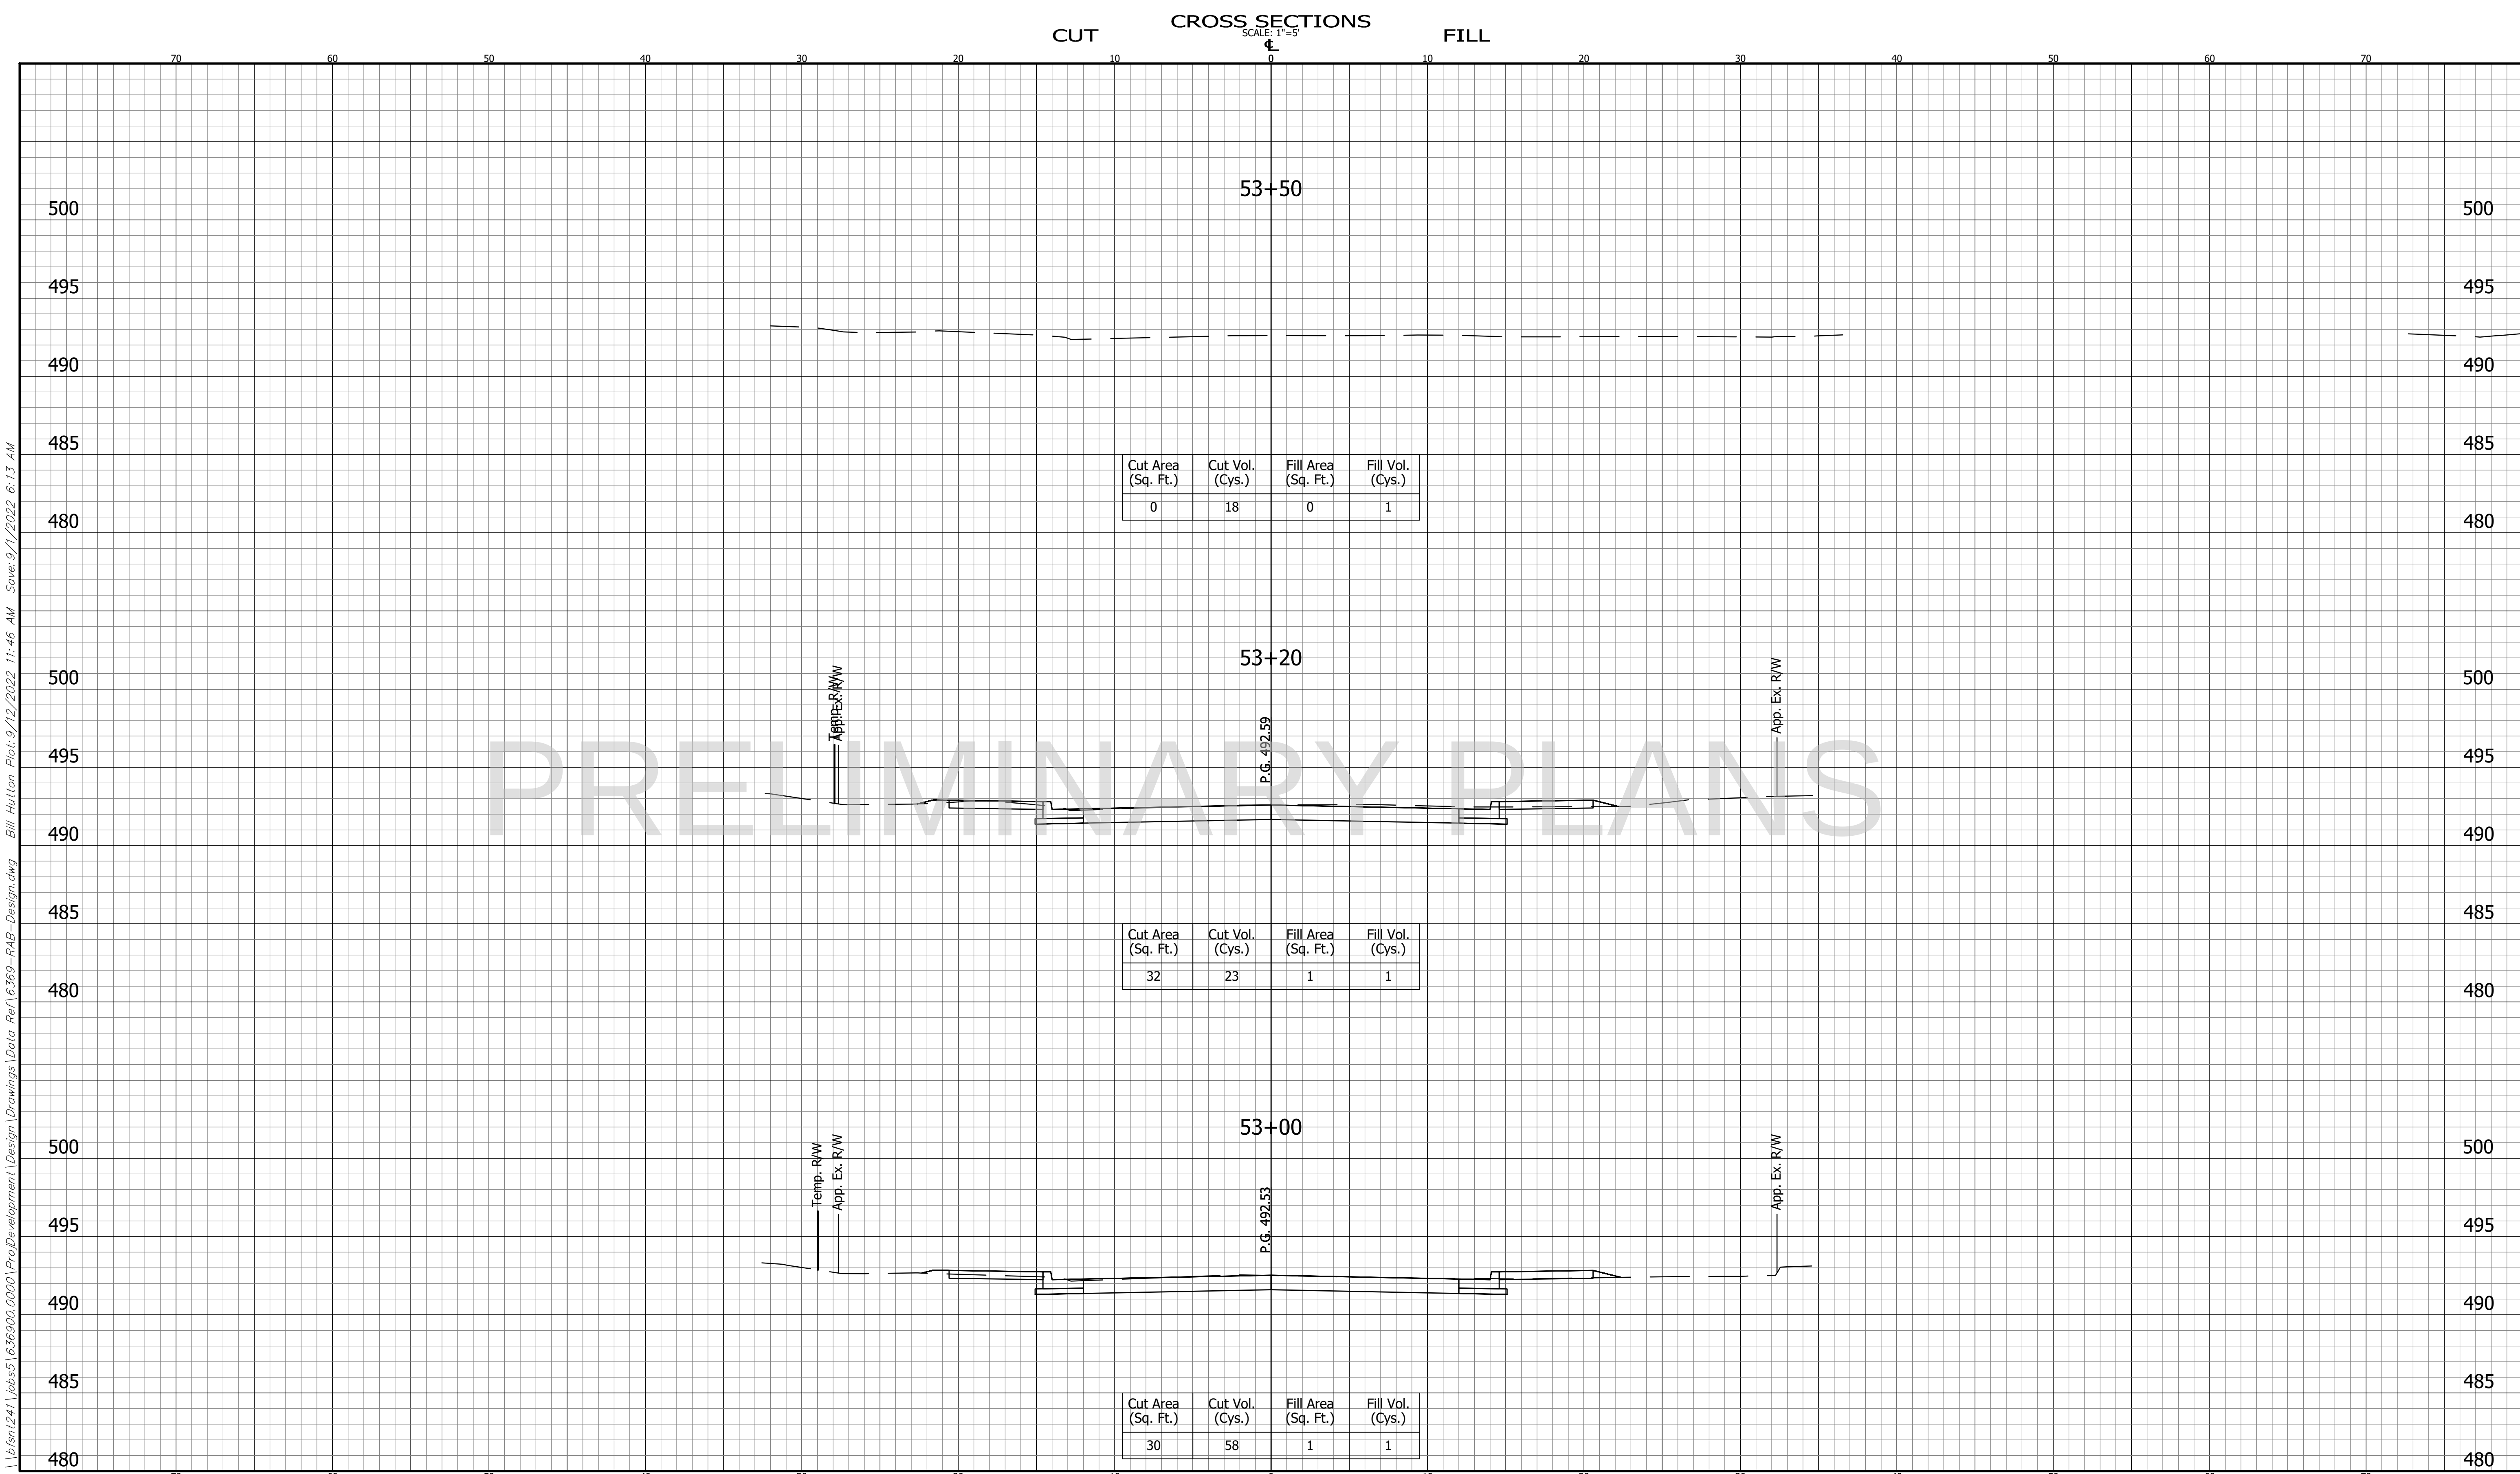

CROSS SECTIONS
LINE "PRS1A"

DESIGNED: DJI
CHECKED: ACE

DRAWN: BEH
CHECKED: DJI

INDIANA
DEPARTMENT OF TRANSPORTATION

PLUM STREET

HORIZONTAL SCALE 1" = 5'	BRIDGE FILE
VERTICAL SCALE 1" = 5'	DESIGNATION 1801932
SURVEY BOOK N/A	SHEET 121 OF 121
CONTRACT B-41843	PROJECT 1801932

\\fs01241\jobs51636900\00001\ProjDevelopment\Design\Drawings\Data Ref\6369-R4B-Design.dwg Bill Hutton Plot:9/12/2022 11:46 AM Save:9/1/2022 6:13 AM